



1 BUILDING ELEVATION
 1/8" = 1'-0"



3 BUILDING ELEVATION
 1/8" = 1'-0"



2 BUILDING ELEVATION
 1/8" = 1'-0"




4 BUILDING ELEVATION
 1/8" = 1'-0"


RECEIVED
 JUL 22 2015
 PLANNING &
 DESIGN SERVICES

PRELIMINARY DRAWING - NOT FOR CONSTRUCTION


15DEVPLAN1064

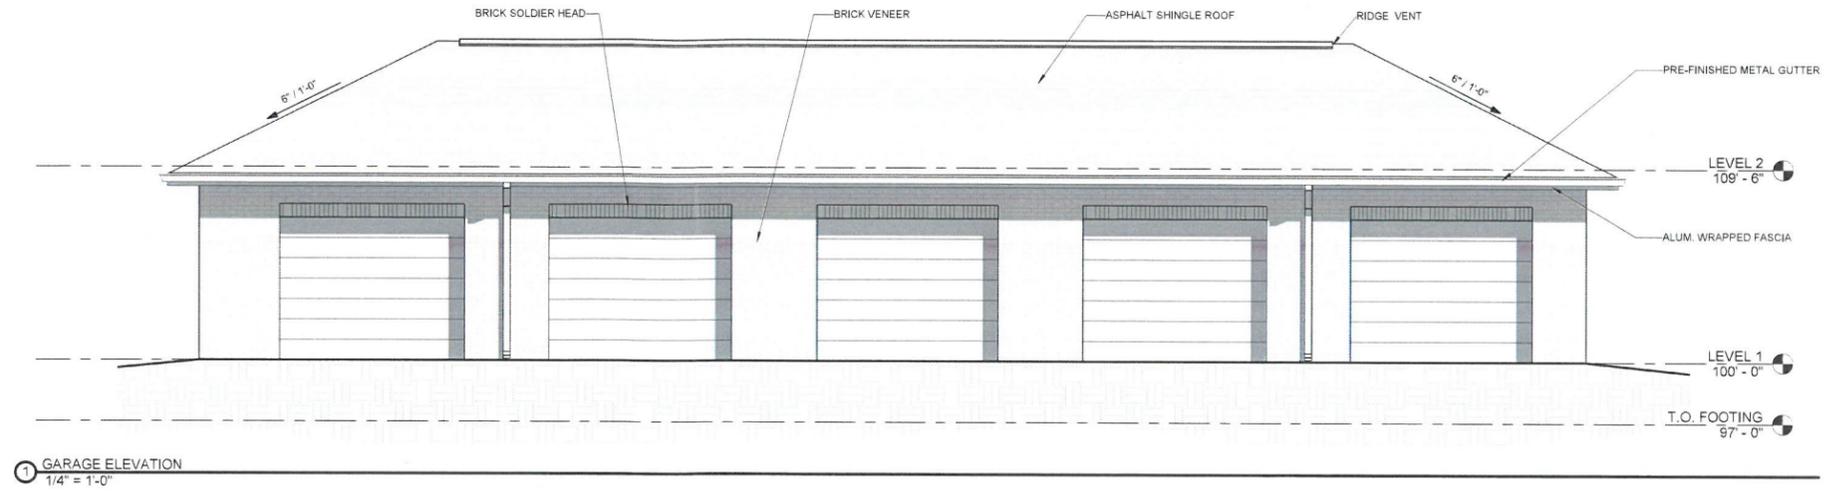


1 GARAGE ELEVATION
1/4" = 1'-0"

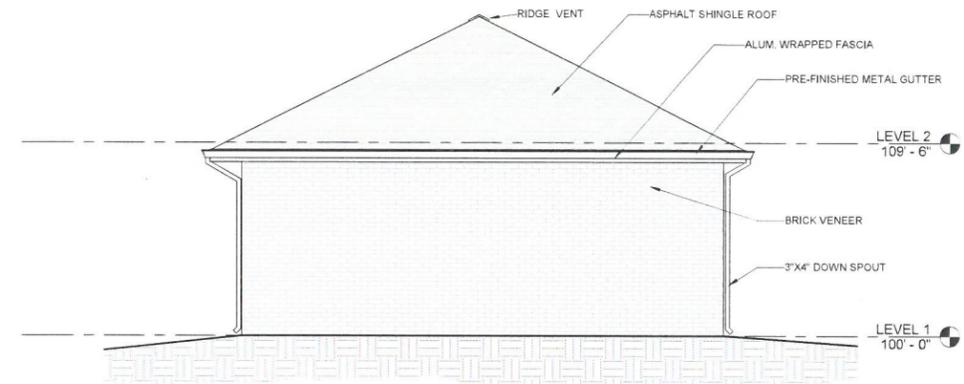

3 GARAGE ELEVATION
1/4" = 1'-0"

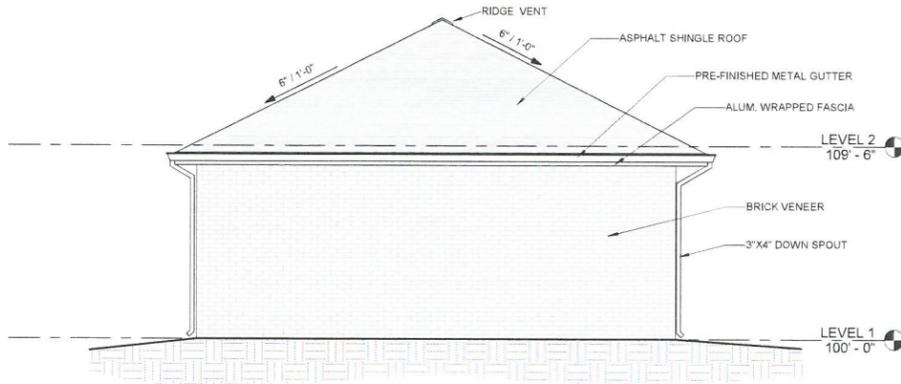

2 GARAGE ELEVATION
1/4" = 1'-0"

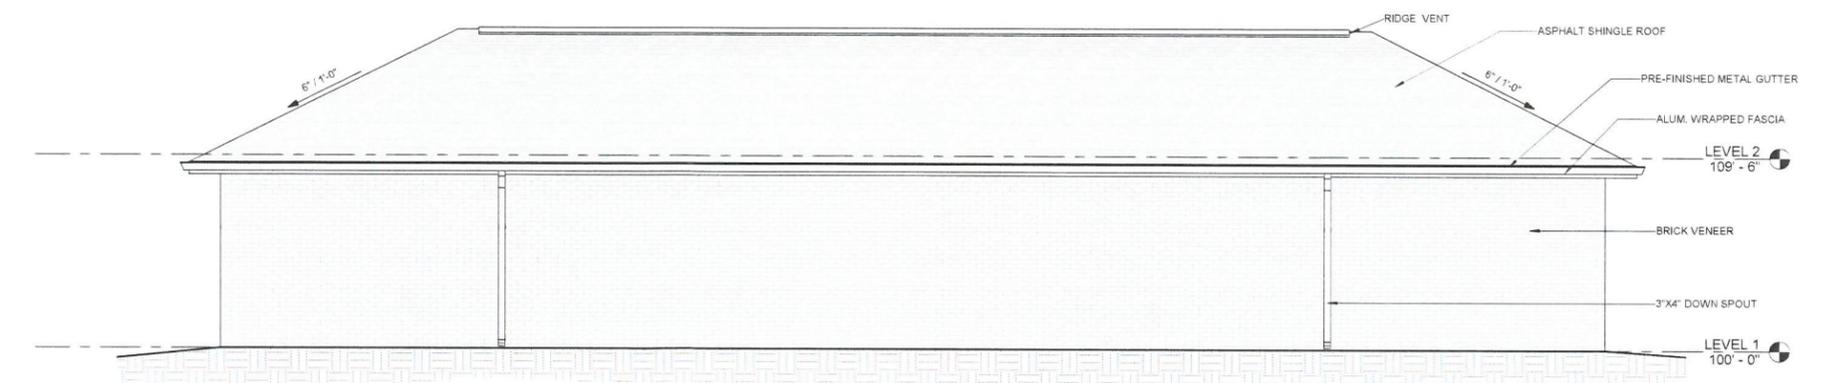

4 GARAGE ELEVATION
1/4" = 1'-0"

RECEIVED
JUL 22 2015
PLANNING &
DESIGN SERVICES



studio kremer architects

3258 Ruckriegel Parkway, Louisville, KY 40299
TEL. 502.499.1100 FAX 499.1101

PRELIMINARY DRAWING - NOT FOR CONSTRUCTION

JEFFERSON BOULEVARD OFFICE
CONDOMINIUMS, LLC
5150 JEFFERSON BLVD.
LOUISVILLE, KY 40219

JEFFERSON PARK APARTMENTS
5151 & 5153 JEFFERSON BLVD. - LOUISVILLE - KENTUCKY

DATE: 7/20/2015
DRAWN BY: BVD
CHECKED BY: SEK
REVISIONS:

2015-48

GAR

A2.3

15DEVPLANNING