


FIFTH & CHESTNUT PROPOSAL



RECEIVED
DEC 20 2021

SCHEMATIC DEVELOPMENT PLAN - 11/22/21

2F STRCLOSURE-0032

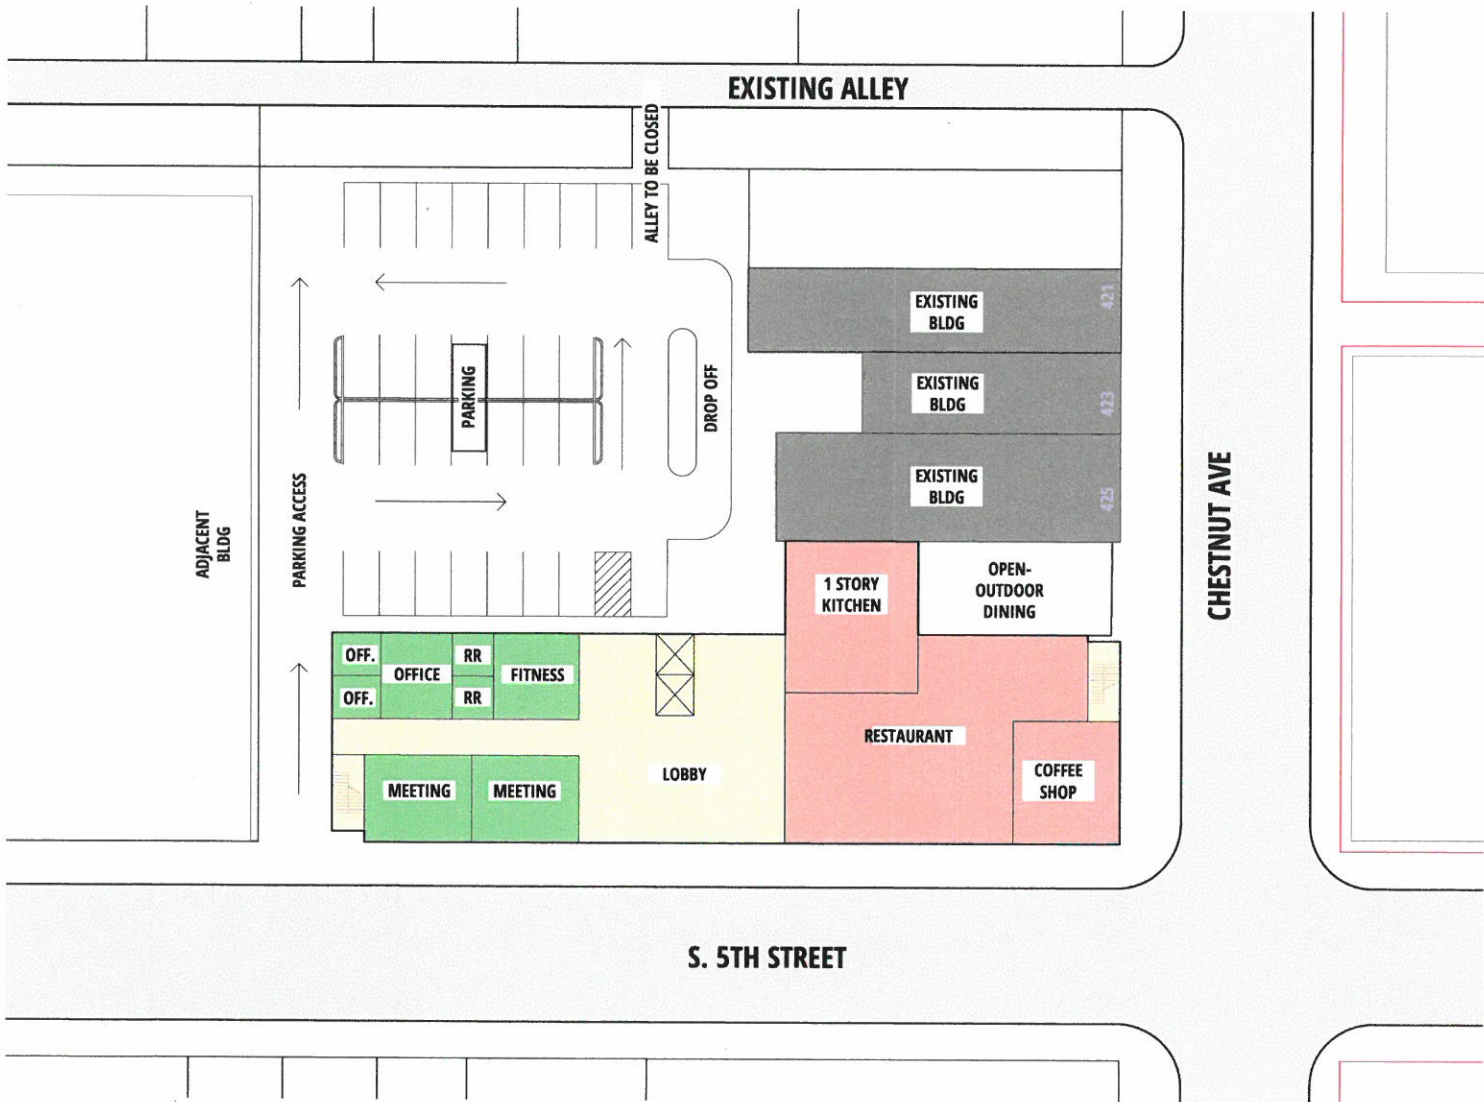

RECEIVED
 DEC 20 2021
 PLANNING & DESIGN
 SERVICES


SCHEMATIC DEVELOPMENT PLAN - 11/22/21



**MAIN LEVEL
 FLOOR PLAN**

SCALE: 1/32" = 1'-0"

21-STRCLOSURE-0032

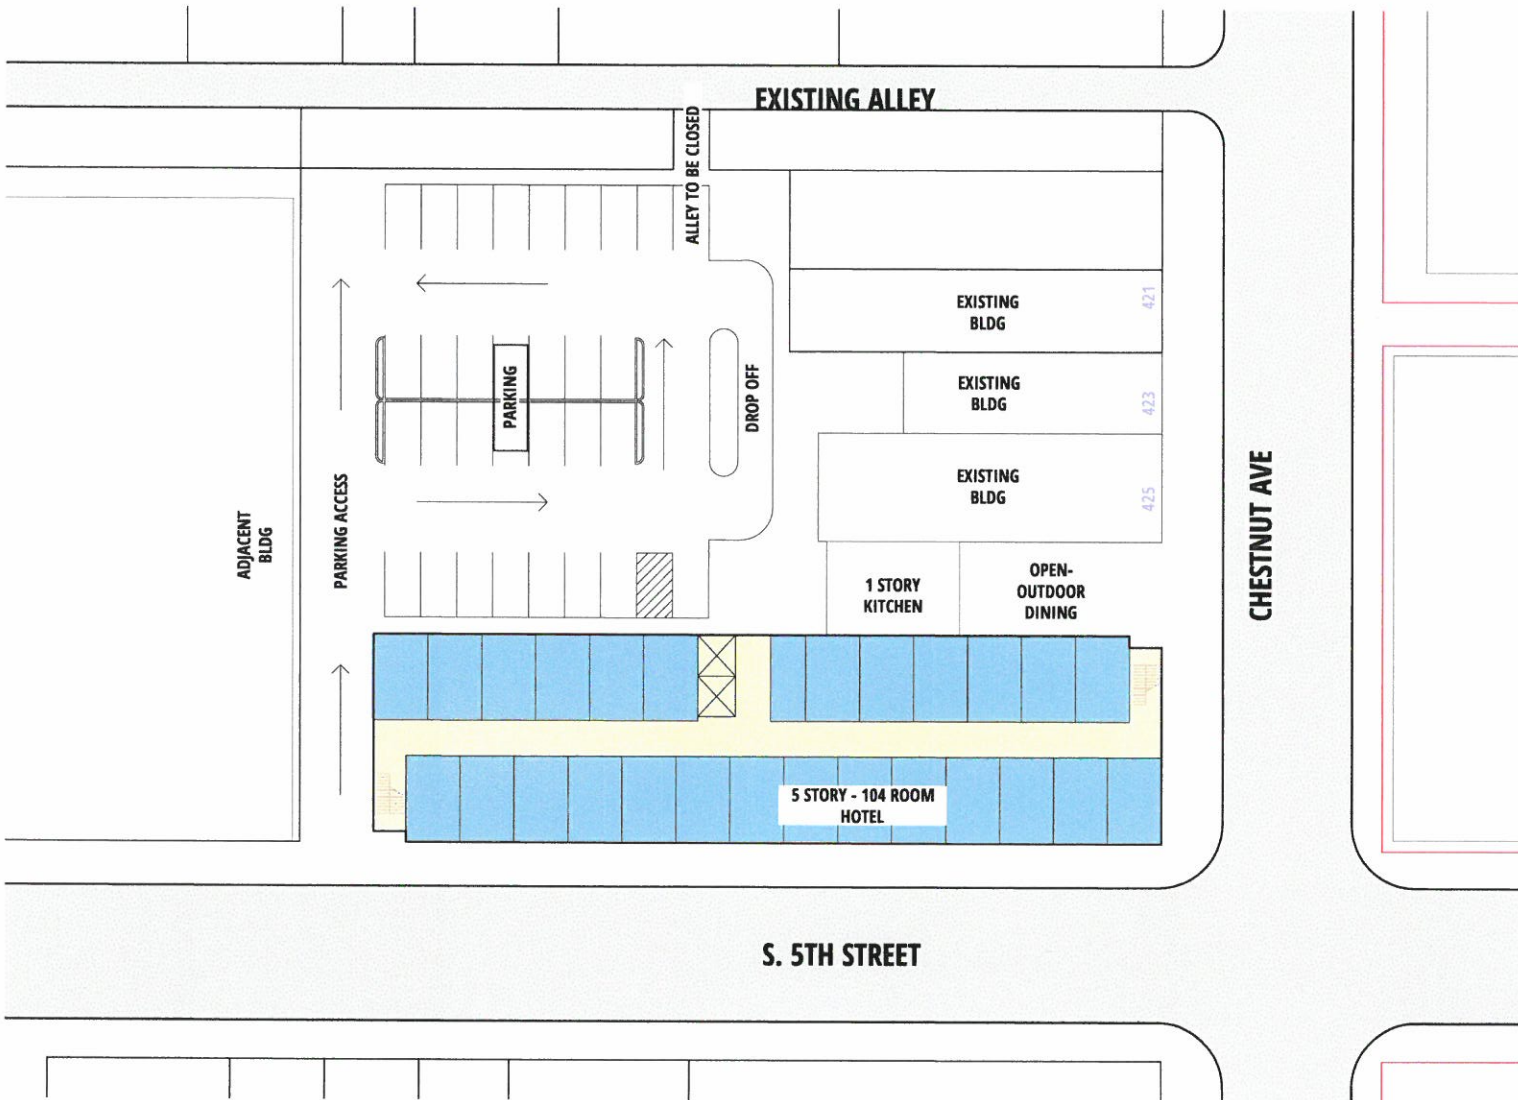

RECEIVED
 DEC 20 2021
 PLANNING & ZONING SERVICES

SCHEMATIC DEVELOPMENT PLAN - 11/22/21



HOTEL FLOOR LEVEL PLAN

SCALE: 1/32" = 1'-0"

21-STRCLOSURE-0032

21-STRCLOSURE-0032



RECEIVED
DEC 20 2021
PLANNING & DESIGN
SERVICES

SCHEMATIC DEVELOPMENT PLAN - 11/22/21

STANDARD M2

21-STRCLOSURE-0032



RECEIVED
DEC 20 2021

City of Louisville
Planning Department

SCHEMATIC DEVELOPMENT PLAN - 11/22/21

21-STRCLOSURE-0032



RECEIVED
DEC 20 2021
PLANNING & DESIGN
DIVISION

SCHEMATIC DEVELOPMENT PLAN - 11/22/21