




1/8" = 1' EXTERIOR ELEVATION - FRONT 1

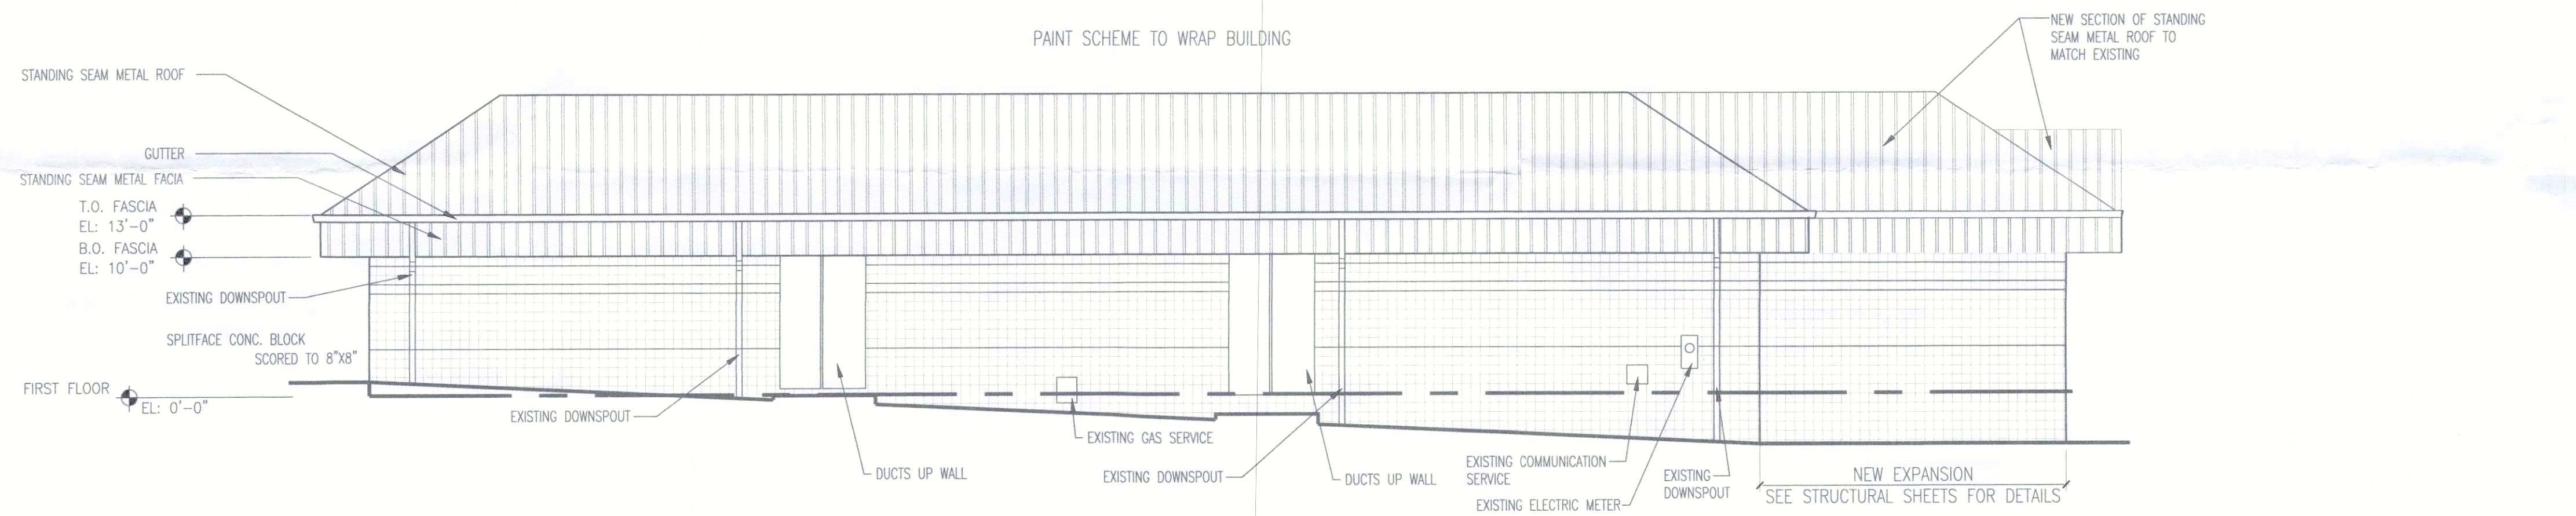

1/8" = 1' EXTERIOR ELEVATION - REAR 2

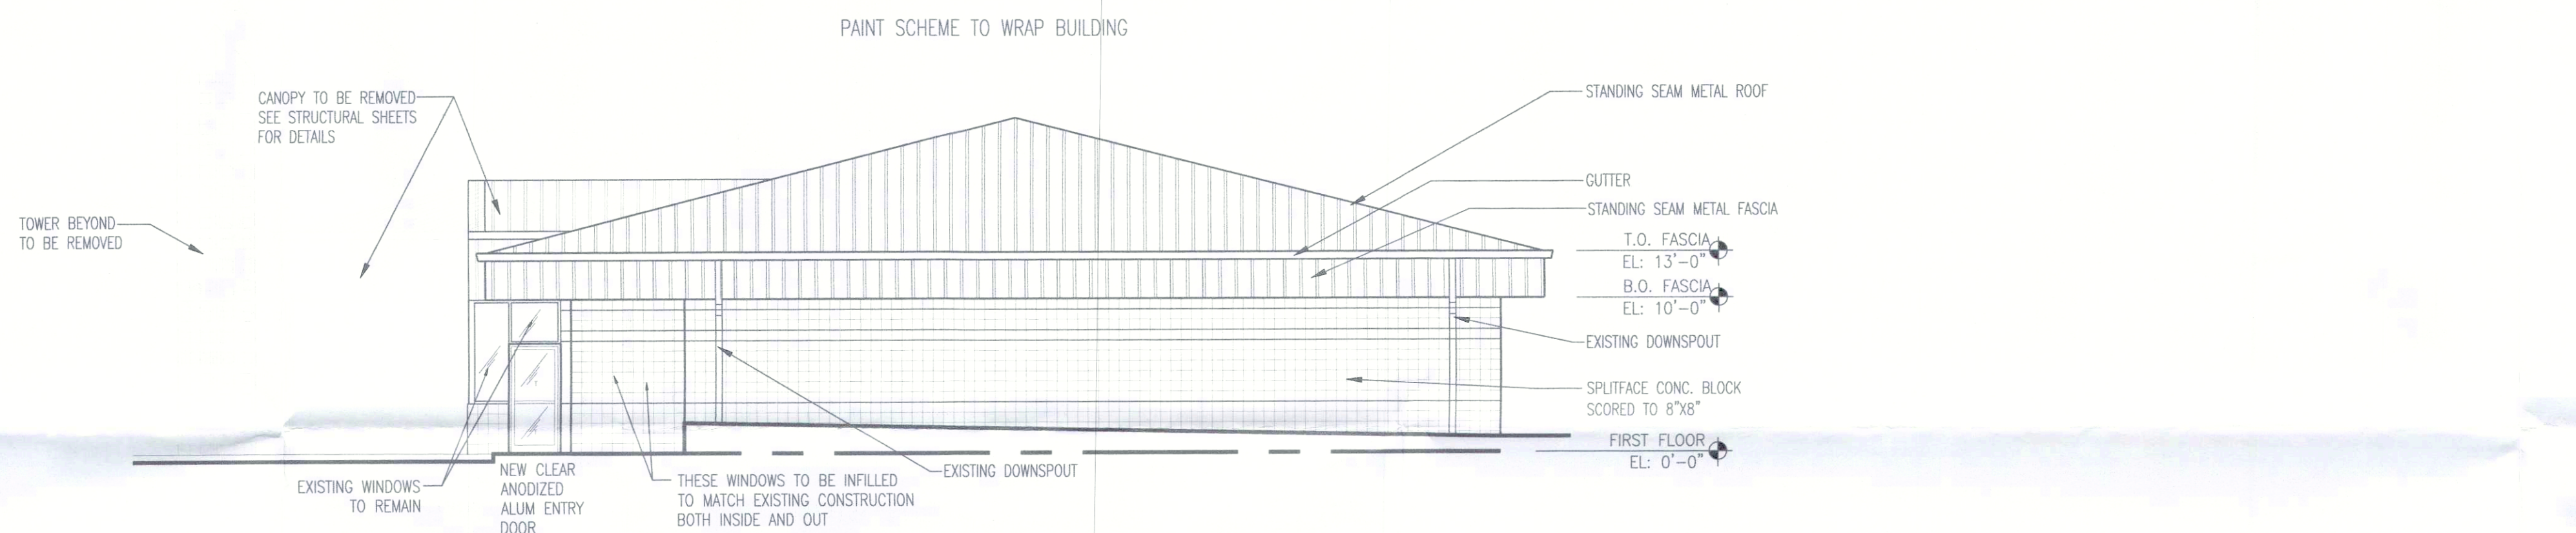

1/8" = 1' EXTERIOR ELEVATION - RIGHT SIDE 3

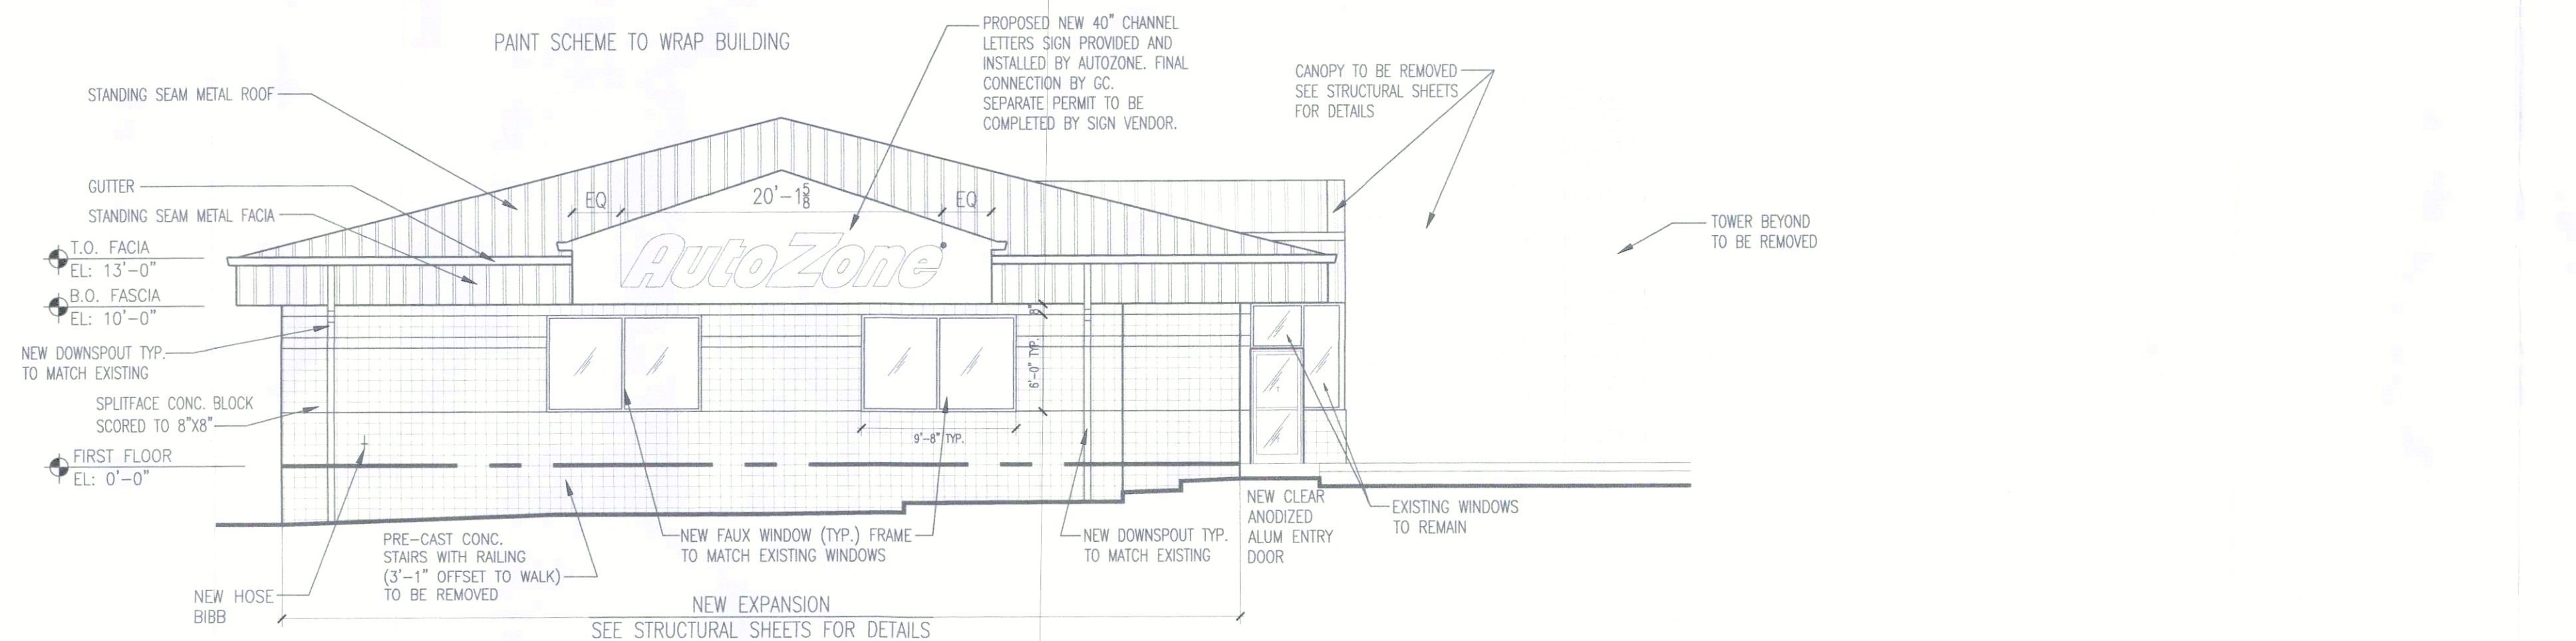


1/8" = 1' EXTERIOR ELEVATION - LEFT SIDE 4


- GENERAL NOTES:
- REFER TO SECTION 09900 OF THE SPECIFICATIONS FOR PAINT AND EXTERIOR COATINGS. ALL COLORS ARE BY SHERWIN-WILLIAMS PAINT COMPANY.
 - PAINT RESTROOM WALL VENTS TO MATCH THE ADJACENT WALL COLOR.
 - SEALANT AT EXPANSION JOINTS TO MATCH ADJACENT WALL COLOR.
 - ALL NEW MASONRY JOINTS TO BE CONCAVE TOOLED.

- 5 GENERAL NOTES
- SIGNAGE NOTES:
- AUTOZONE WILL FURNISH SIGNS UNLESS SPECIFICALLY NOTED ON THE DRAWINGS OTHERWISE. AUTOZONE'S SIGN VENDOR WILL PROVIDE FOR THE INSTALLATION OF THOSE SIGNS ON FOUNDATIONS AND WALL SURFACES THAT ARE FURNISHED AND PREPARED BY GENERAL CONTRACTOR.
 - SIGN INSTALLER SHALL OBTAIN SIGN PERMITS AND GENERAL CONTRACTOR SHALL OBTAIN FOUNDATION PERMIT FOR FREESTANDING SIGN.
 - GENERAL CONTRACTOR IS RESPONSIBLE FOR INSTALLATION COORDINATION, PRIMARY ELECTRICAL, AND FINAL ELECTRICAL HOOK-UP. SEE "SN" SHEETS FOR ADDITIONAL INFORMATION.
 - SEE SHEET E3 FOR LOCATIONS OF J-BOXES TERMINATING EACH WALL SIGN CIRCUIT.

3/32" = 1'-0" SN-B 6 SIGNAGE NOTES - BUILDING

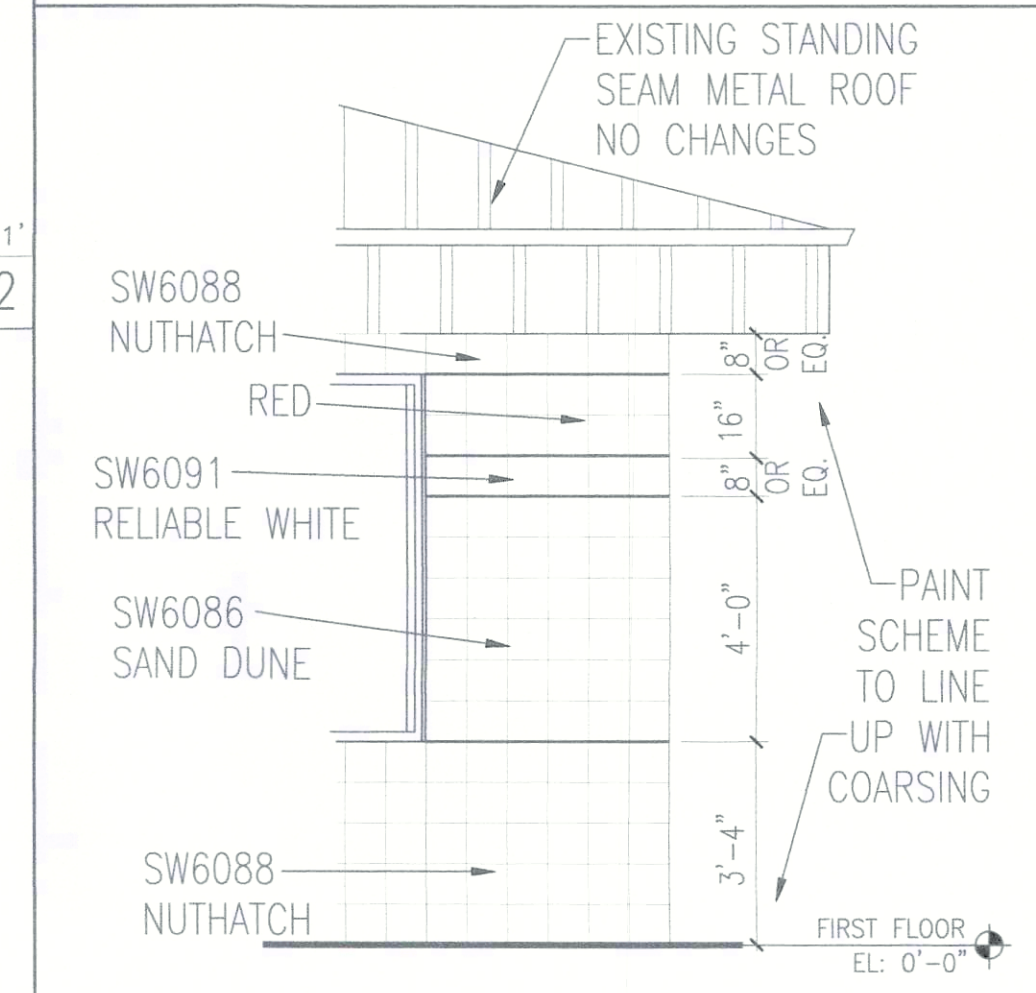

7 PAINT SCHEME

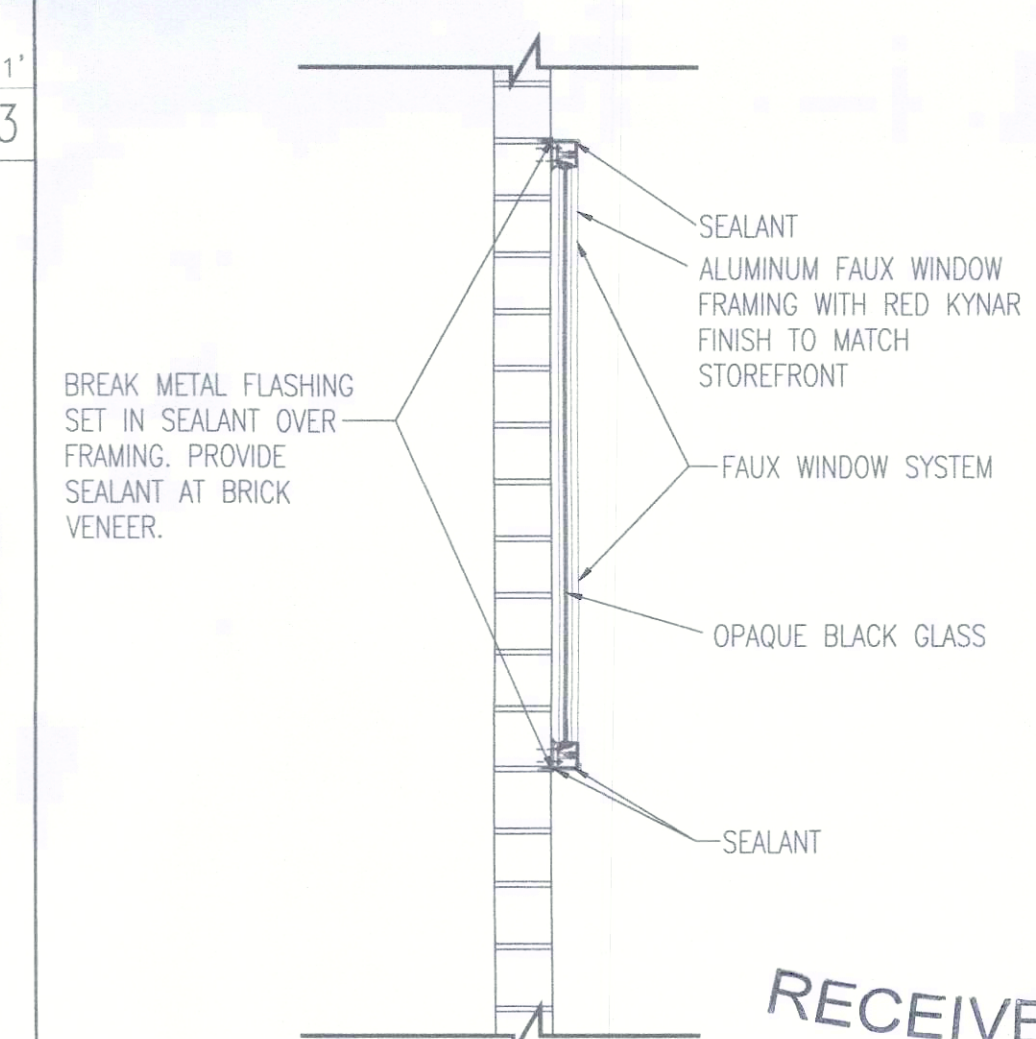

1/8" = 1' NTS 8 FAUX WINDOW DETAIL

REVISIONS	4	5	6
1	02-25-19	FAUX WINDOWS	
2			
3			

AutoZone Store No. 6093
3801 RUCKRIEGEL PARKWAY
JEFFERSONTOWN KY 40299

Architect: GEORGE CALLOW
123 South Front Street
Memphis, Tennessee 38103
TEL: 901-495-8705 FAX: (901) 495-8969
For Bidding & Contractor Information Contact:
McGraw - Hill Construction Tel. 615-884-1017
www.construction.com

12-10-18
6W-REMODEL
RECEIVED
MAR 04 2014
PLANNING & DESIGN SERVICES
A-3