


RECEIVED
APR 06 2018
PLANNING &
DESIGN SERVICES



SOUTH/SIDE ELEVATION

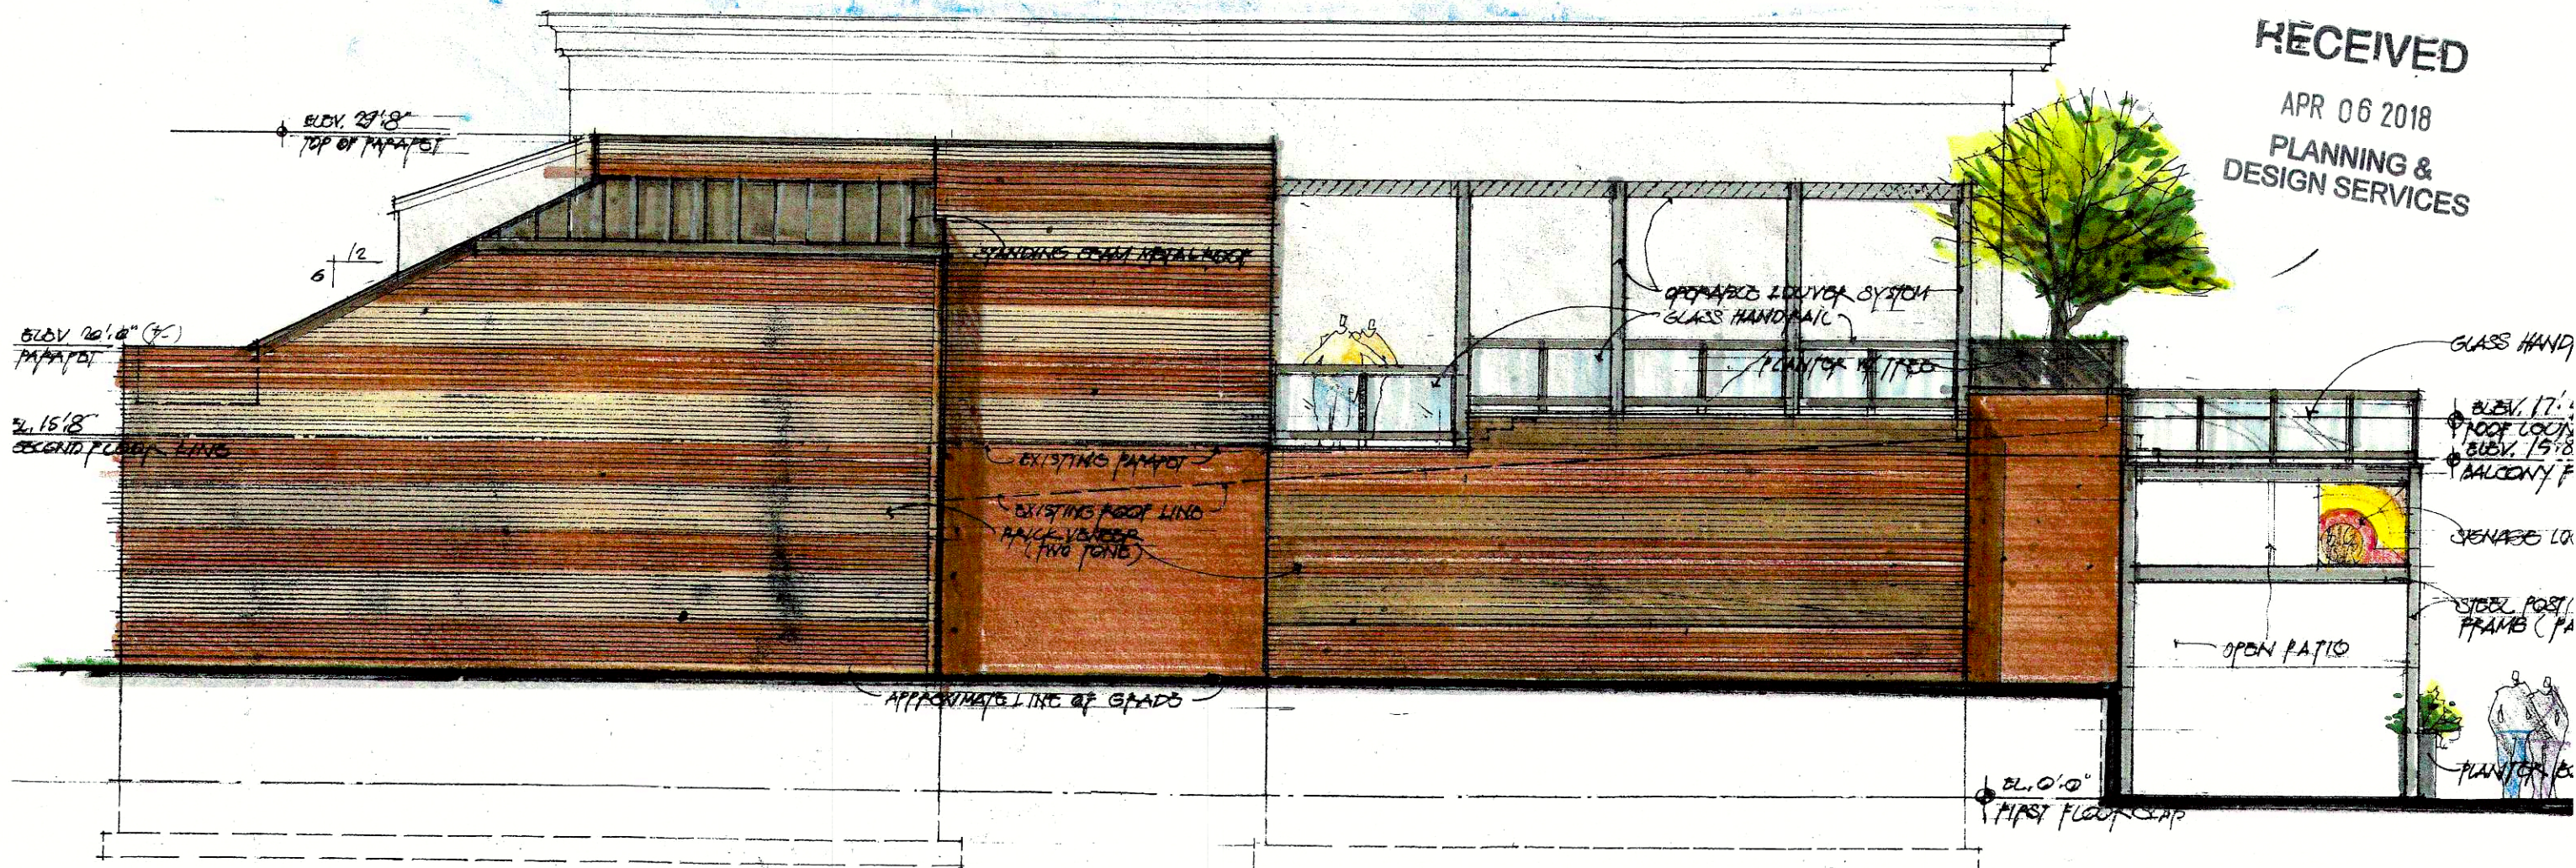

18 Variance 1035