


RECEIVED

FAN 03/01/18

DESIGN SERVICES

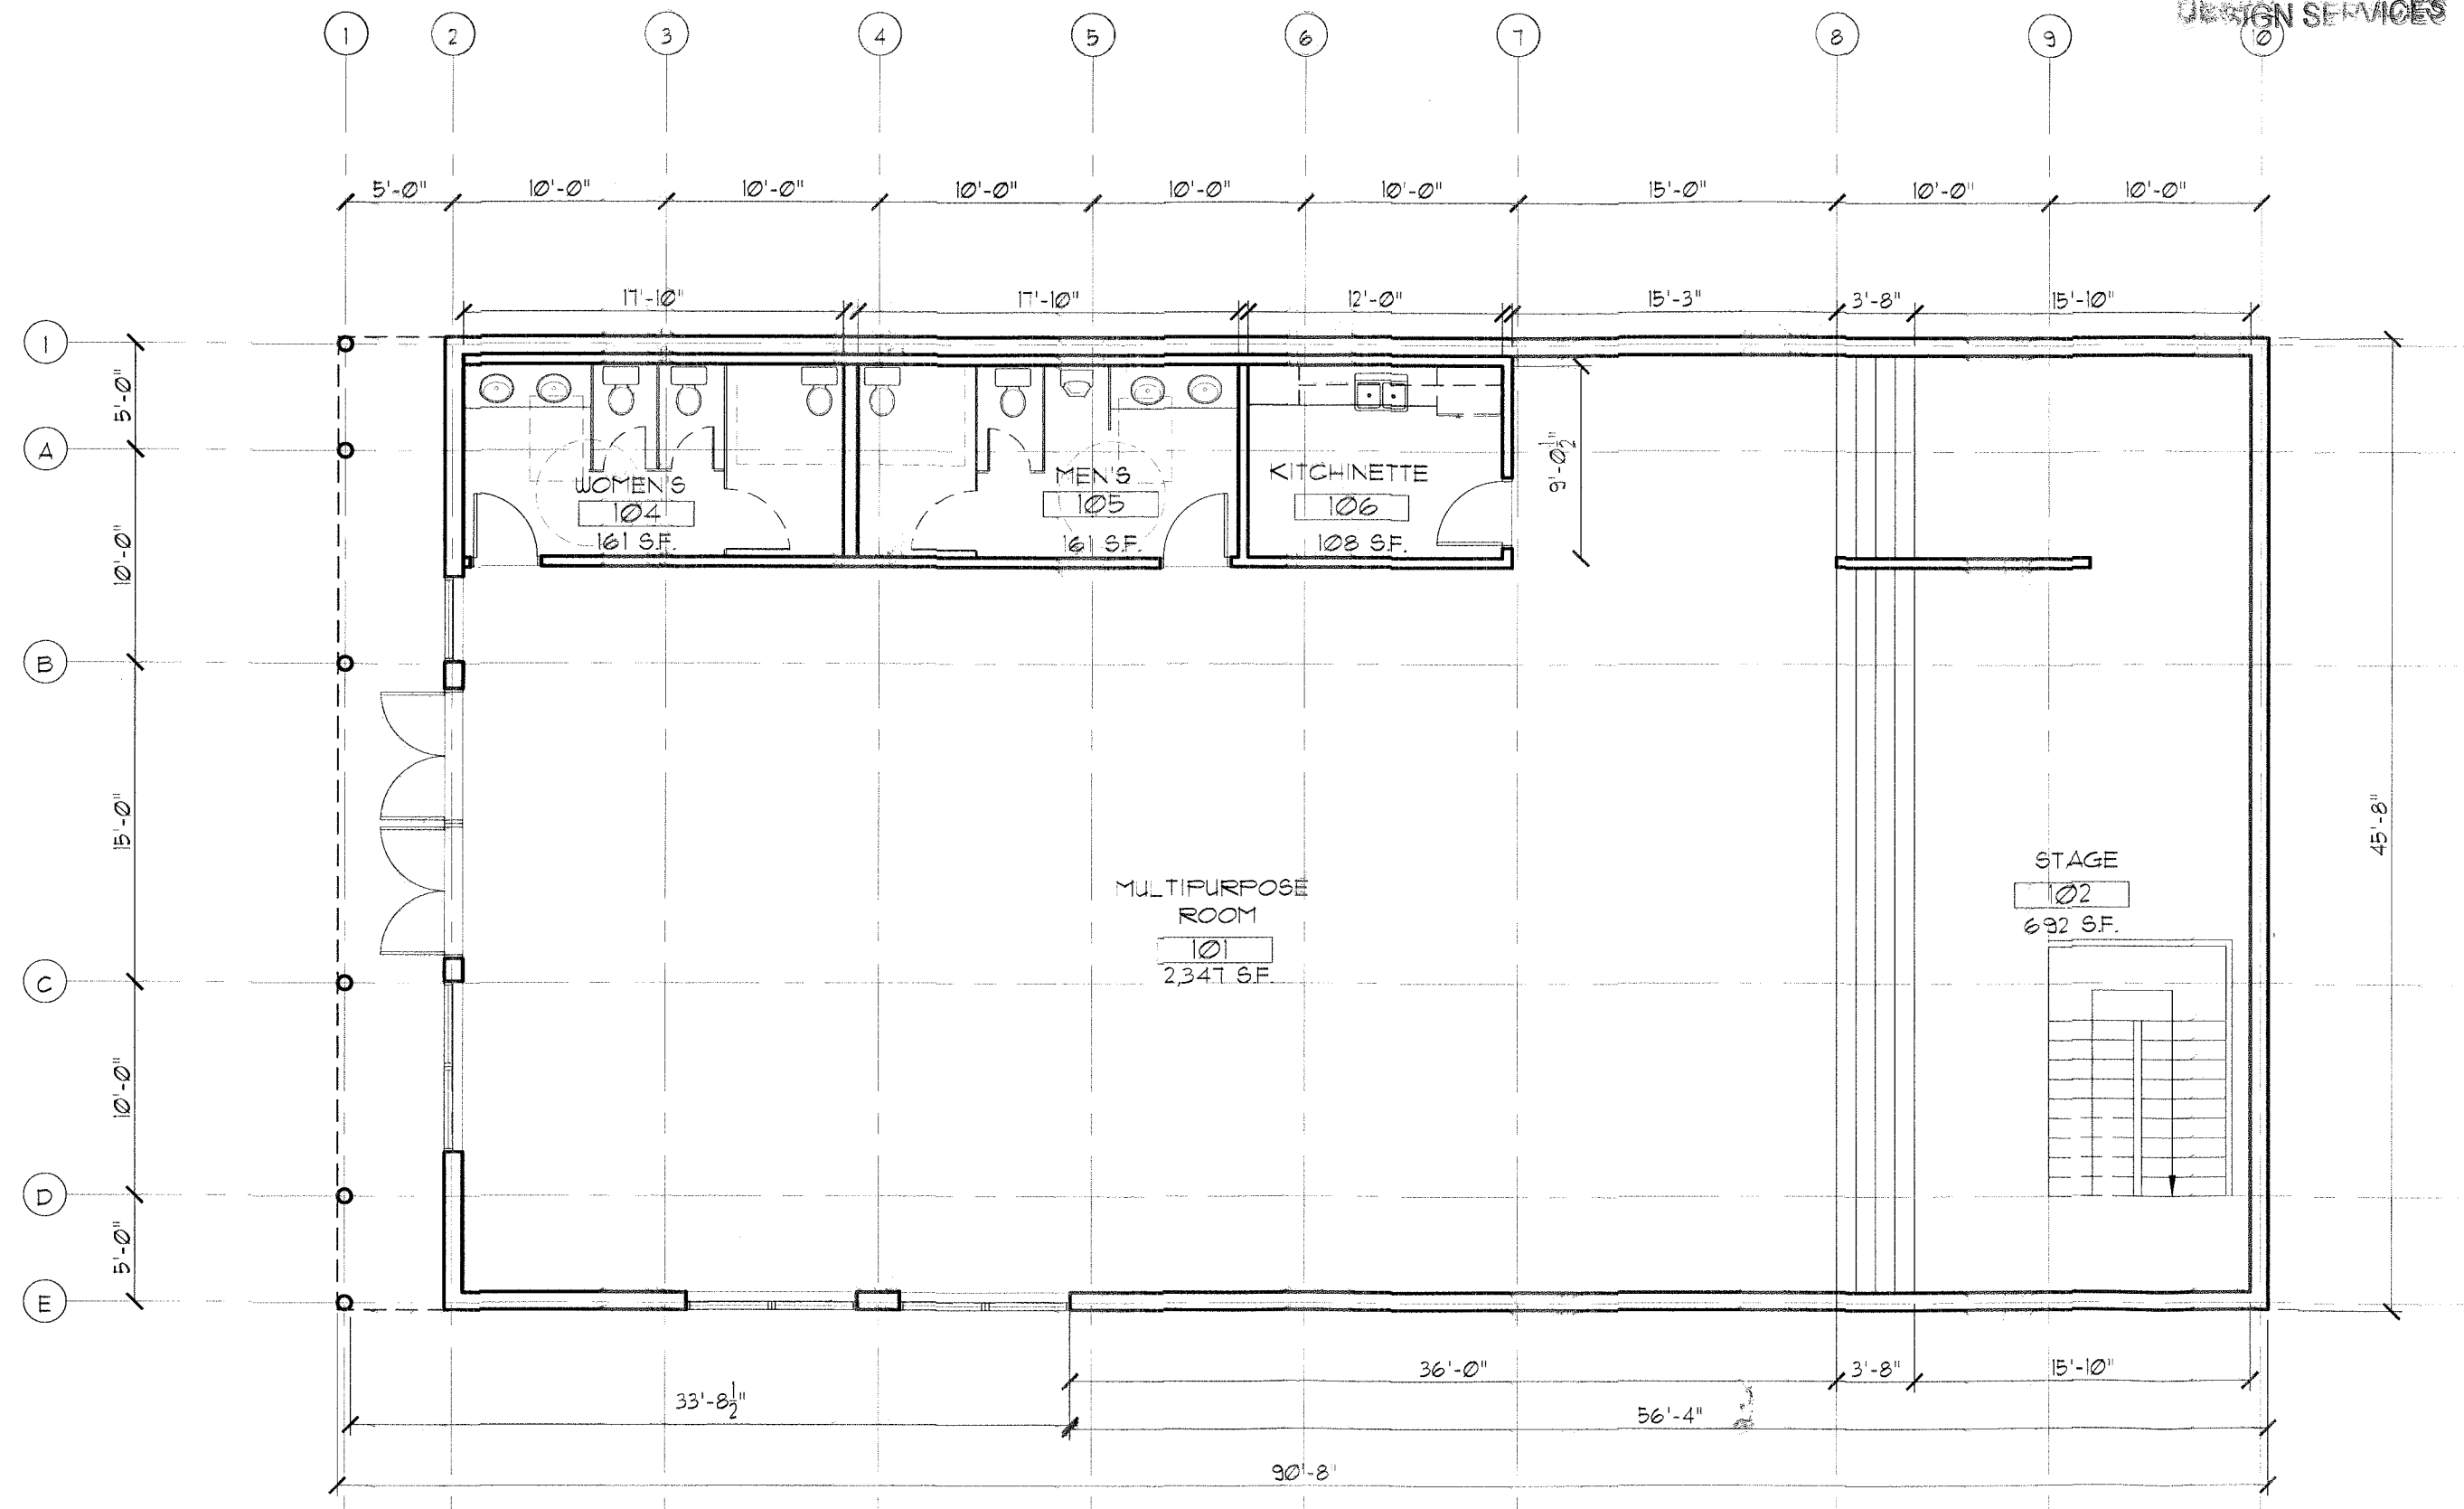

CONCEPTS 21 PLLC
 1119 ROSTREVOR CIRCLE
 PHONE: 502.292.7708
 MNOUR@CONCEPTS21.NET

THE BUDDHIST ASSOCIATION INC
 8510 THIRD STREET ROAD
 LOUISVILLE, KY 40272

GROUND LEVEL PLAN
 DRAWN: A.N
 DATE: FEB. 24 2017
 SCALE: 1/8"=1'-0"

A101

18CUP1003