


PROPERTY ADJOINERS			
A	Louisville, Gas and Electric Co 820 W Broadway Louisville, KY 40202 D.B. 9400 PG. 0718	L	Otte Family LTD Partnership 12902 Shelbyville Rd Louisville, KY 40243 D.B. 8206 PG. 0714
B	Promenade Development LLC P.O. Box 43299 Louisville, KY 40253 D.B. 9502 PG. 0418	M	Carol Ann Dennes 13925 Aiken Rd Louisville, KY 40245 D.B. 5244 PG. 0160
C	Gosens Properties Inc P.O. Box 43299 Louisville, KY 40253 D.B. 10200 PG. 0124	N	LaPalma Properties LLC 1435 Fount Hubbard Rd Louisville, KY 40243 D.B. 10302 PG. 0153
D	Chap Partners II LLC 13307 Magisterial Drive Louisville, KY 40223 D.B. 10262 PG. 0384	O	D & J Rental LLC 13115 Aiken Rd Louisville, KY 40223 D.B. 9992 PG. 0705
E	OH Investors LLC 4350 Brownsboro Rd Ste 3 Louisville, KY 40207 D.B. 10262 PG. 384	P	Otte Family LTD Partnership 12902 Shelbyville Rd Louisville, KY 40243 D.B. 9301 PG. 0351
F	SHG Old Henry LLC 2120 High Wickham Pl Louisville, KY 40245 D.B. 9781 PG. 0443	Q	Robert & Debra Alberhaskey 13917 Aiken Rd Louisville, KY 40245 D.B. 8095 PG. 0442
G	Old Henry 1 TTT LLC 2120 High Wickham Pl Ste 200 Louisville, KY 40245 D.B. 10253 PG. 0472	R	Otte Family Limited Partner 12902 Shelbyville Rd Louisville, KY 40243 D.B. 9545 PG. 0055
H	Guidance Property Management Group 4100 Myers Ave Crestwood, KY 40014 D.B. 10262 PG. 0612	S	Robin & Toni Northcutt 13900 Aiken Rd Louisville, KY 40245 D.B. 9545 PG. 0055
I	Oreo 2 LLC 2120 High Wickham Pl Ste 200 Louisville, KY 40245 D.B. 10253 PG. 0487	T	Anand Krishnamurthy Deepee Venkataratnam 11101 Oakhurst Rd Louisville, KY 40245 D.B. 9773 PG. 0523
J	Jefferson County School District 3332 Newburg Rd Louisville, KY 40218 D.B. 9870 PG. 0570	U	Winnie I Arling Living Trust 1320 SE 37th Ln Cape Coral, FL 33904 D.B. 8541 PG. 0406
K	Ronald W & Jan A Cogburn 1703 Arnold Palmer Blvd Louisville, KY 40245 D.B. 9180 PG. 0552	V	Winnie I Arling Living Trust 1320 SE 37th Ln Cape Coral, FL 33904 D.B. 8541 PG. 0406
		W	Steven & Jayanna Smith 1104 Hidden Hill Ct Louisville, KY 40245 D.B. 6575 PG. 0783
		X	John D & Melissa D Conn 1022 Hidden Hill Ct Louisville, KY 40245 D.B. 9250 PG. 0387
		Y	Peppito V & Rachel Tugon 13801 Aiken Rd Louisville, KY 40245 D.B. 6162 PG. 0986
		Z	Reiss Family Holdings LLC 15825 Candle Dr Fort Myers, FL 33908 D.B. 9200 PG. 0808

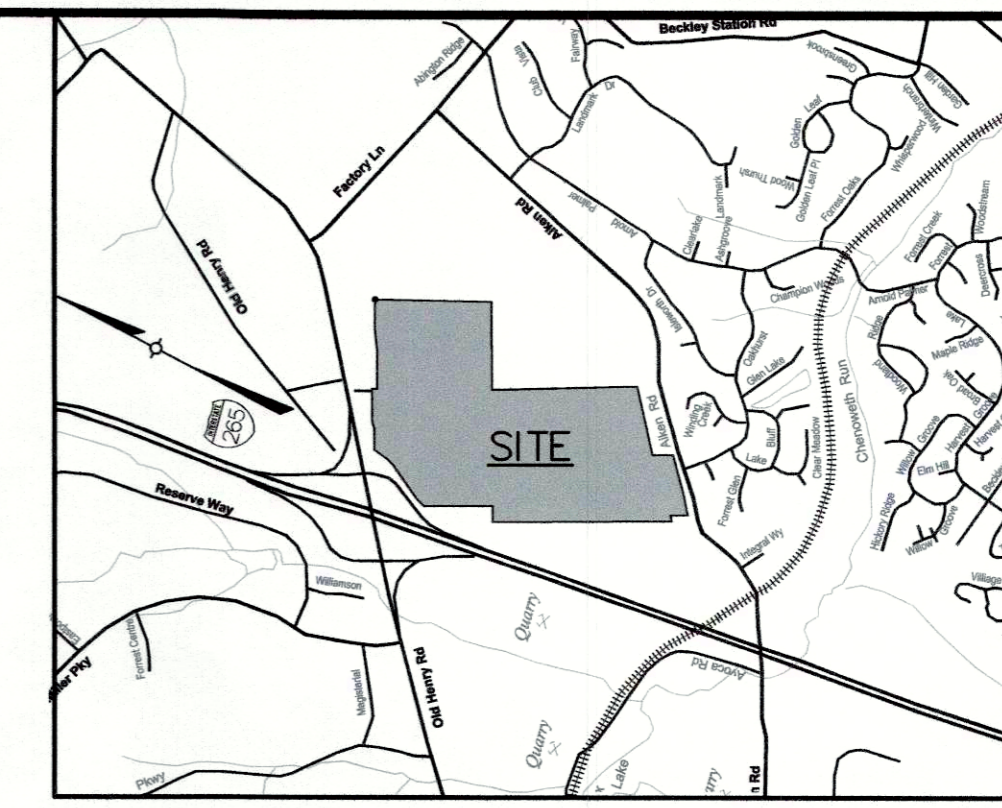

PROJECT DATA

TOTAL SITE AREA	= 159.3± Ac.
EXISTING ZONING	= M-3 (CUP)
FORM DISTRICT	= SUBURBAN WORKPLACE
AREA OF FILL	= 79.5 AC.(TRACTS 1,2 & 3)
EXISTING USES TO REMAIN	= LANDSCAPE NURSERY, ORGANIC PROCESSING & OUTDOOR RECYCLING FACILITY

PARKING


REQUIRED: ORGANIC PROCESSING & OUTDOOR RECYCLING FACILITY	
10 EMPLOYEES (1 SP/15 EMP. MIN) 1 SP/1 EMP. MAX	= 6 SP 10 SP
PROVIDED:	= 7 SP (INCLUDES 1 HC SP)
REQUIRED: LANDSCAPE NURSERY	
3,789 SF/350 MIN.; 3,789 SF/200 MAX.	= 11 SP 19 SP
PROVIDED:	= 11 SP (INCLUDES 1 HC SP)

- GENERAL NOTES:**
- Parking areas and drive lanes to be a hard and durable surface.
 - No increase in drainage run off to state roadways (Aiken Road).
 - There shall be no commercial signs in the Right of Way.
 - There shall be no landscaping in the Right of Way without an encroachment permit.
 - Site lighting shall not shine in the eyes of drivers. If it does it shall be re-aimed, shielded, or turned off.
 - Construction fencing shall be erected prior to any construction or grading activities preventing compaction of root systems of trees to be preserved. The fencing shall enclose the area beneath the dripline of the tree canopy and shall remain in place. No parking, material storage, or construction activities shall be permitted within the fenced area.
 - Mitigation measures for dust control shall be in place during construction to prevent fugitive particulate emissions from reaching existing roads and neighboring properties.
 - Boundary from LOJIC mapping and does not constitute a survey.
 - The Nursery operation and the Organic Waste Processing & Recycling Facility will move around the site as the fill operation occurs.
 - A damage bond is required by Transportation Planning for roadway repairs on all surroundings access roads to the site due to damages caused by activity from this site.

- MSD NOTES:**
- No portion of the site is within the 100 year flood plain per FIRM Map No. 21111 C 0033 E & 21111 C 0034 E dated December 5, 2006.
 - Drainage pattern depicted by arrows (==>) is for conceptual purposes. Final configuration and size of drainage pipes and channels shall be determined during the construction plan design process. Drainage facilities shall conform to MSD requirements.
 - Prior to any construction activities on the site a Erosion & Silt Control Plan shall be provided to MSD for approval.
 - Roadway drainage to be handled by roadside swales and no curb and gutter shall be provided.
 - Existing detention for some offsite properties is being provided in the lake. Detention basins will be provided on the subject site to accommodate the offsite detention volume prior to the lake being completely filled. The exact location and size of the detention basins will be determined prior to construction plan approval for development of the subject site.

PRELIMINARY APPROVAL DEVELOPMENT PLAN
 CONDITIONS:
 BY: *Edmy Mallet*
 DATE: 6-11-15
 LOUISVILLE/JEFFERSON COUNTY METRO PUBLIC WORKS
 RECEIVED JUN 08 2015
 METRO PUBLIC WORKS DESIGN SERVICES

PRELIMINARY APPROVAL
 Condition of Approval:
Phany Willis
 Development Review
 LOUISVILLE & JEFFERSON COUNTY METROPOLITAN SEWER DISTRICT

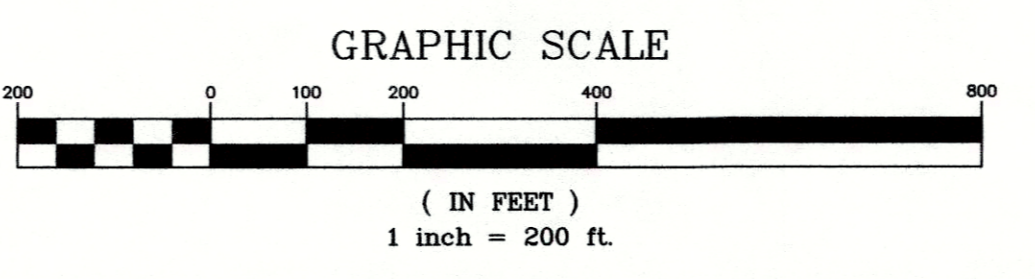

SITE INFORMATION:
 NOTE: ALL PARCELS ARE OF RECORD IN D.B. 8206 PG. 71
 14105 AIKEN ROAD - T.B. 24 LOT 52 (Tr. 1 on this plan)
 15402 SHELBYVILLE ROAD - T.B. 24 LOT 98 (Tr. 2 on this plan)
 ADDRESS UNASSIGNED - T.B. 24 LOT 96 (Tr. 3 on this plan)
 13905 AIKEN ROAD - T.B. 24 LOT 1 (Tr. 4 on this plan)

Current case: 15DEVPLAN1051 (Modified CUP & RDDDP)
 RELATED CASES: B-115-05 (MODIFIED CUP)
 B-15-84 (MODIFIED CUP)
 9-62-82 (REVISED DETAILED DISTRICT DEVELOPMENT PLAN)

COUNCIL DISTRICT - 19
 FIRE PROTECTION DISTRICT - MIDDLETOWN
 MSD WM #9020

REVISIONS	BY	DESCRIPTION	SURVEYOR'S SEAL
	DATE	PER AGENCY COMMENTS	
	NO.		ENGINEER'S SEAL

PROJECT DATA	FILE NAME: 14108-RDDDP	SCALE: AS SHOWN	DRAWN BY: JH/SBS
	DATE: 4-3-2015	CHECKED BY: AR	

L&D
LAND DESIGN & DEVELOPMENT, INC.
 ENGINEERS • LAND SURVEYORS • LANDSCAPE ARCHITECTURE
 509 WASHINGTON AVENUE, SUITE 101, LOUISVILLE, KENTUCKY 40212
 TEL: 502.251.1234 FAX: 502.251.1234 WWW.LDDP-KC.COM

14105 AIKEN ROAD
 OWNER/DEVELOPER
 OTTE FAMILY LTD PARTNERSHIP
 12902 SHELBYVILLE ROAD
 LOUISVILLE, KY 40243

JOB NO. 14108
 SHEET 1 OF 1
 MODIFIED CONDITIONAL USE PERMIT AND REVISED DETAILED DISTRICT DEVELOPMENT PLAN