



LEFT SIDE ELEV.


RECEIVED
 FEB 25 2015
 PLANNING &
 DESIGN SERVICES

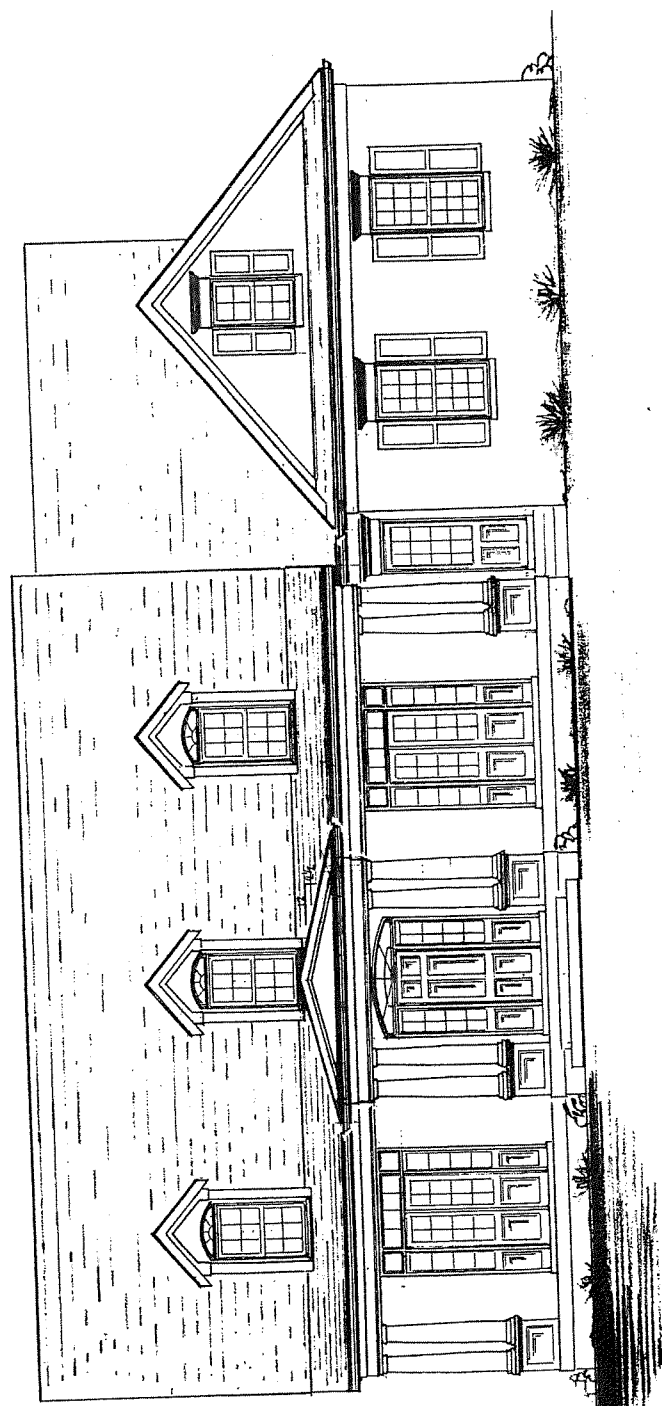

1 SUARAWCETU18

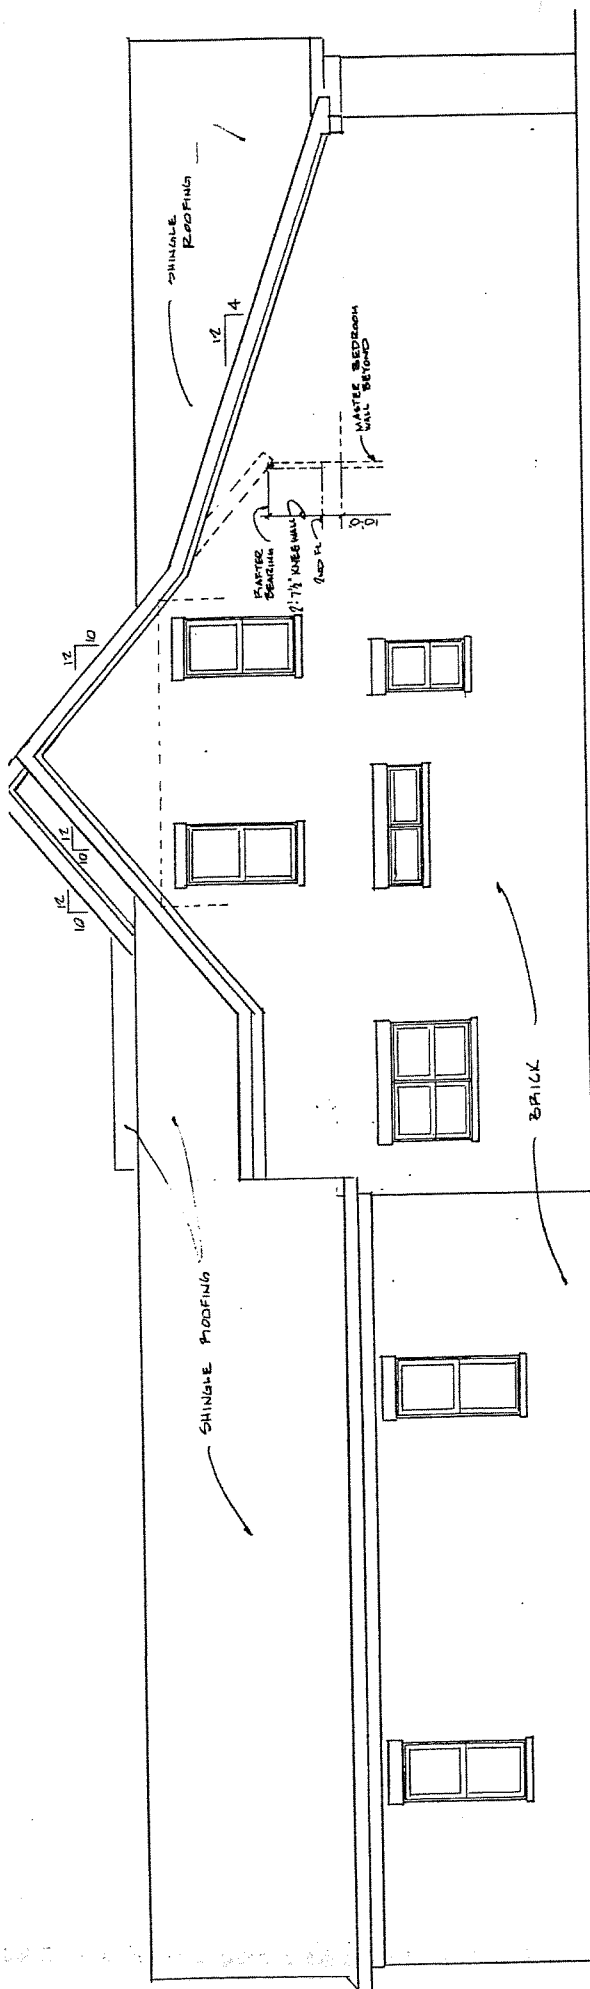

RIGHT SIDE

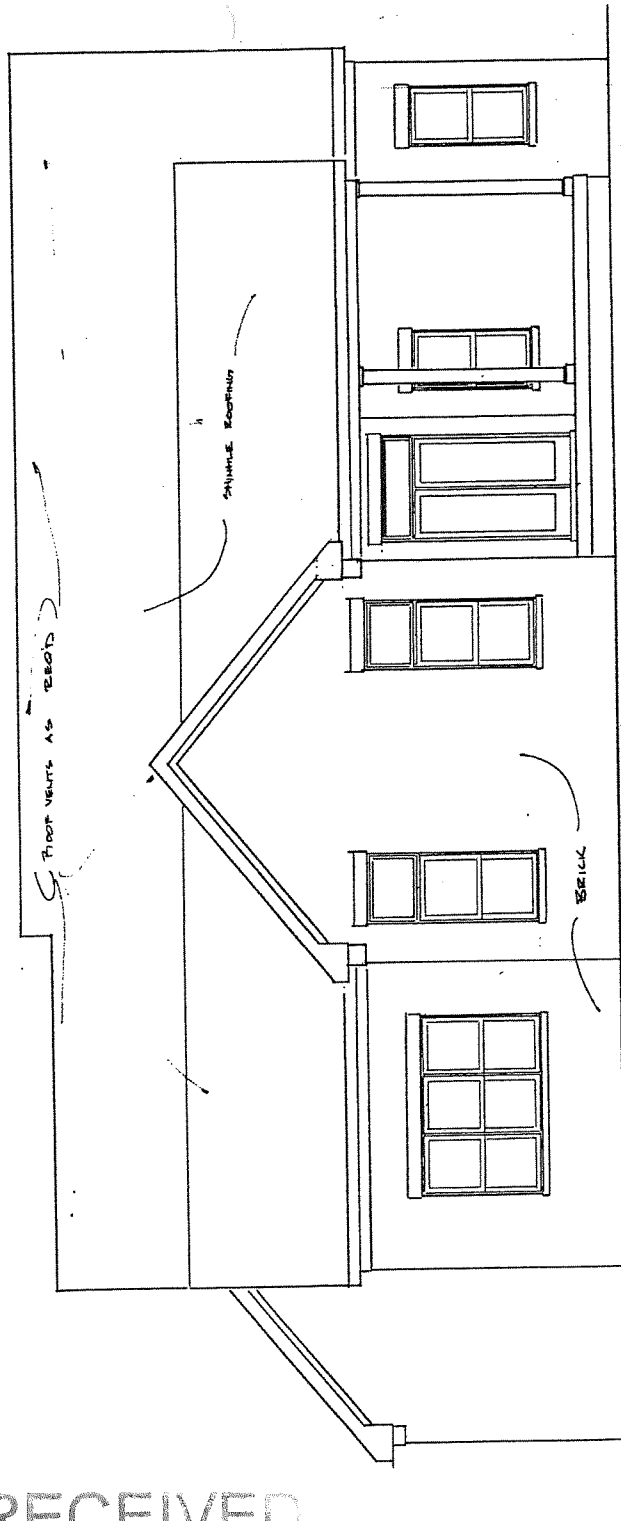

REAR ELEVATION

RECEIVED
 MAR 25 2015
 PLANNING &
 DESIGN SERVICES

SUPARAWAN 1/18