


Key Map - Location of Focal Pt

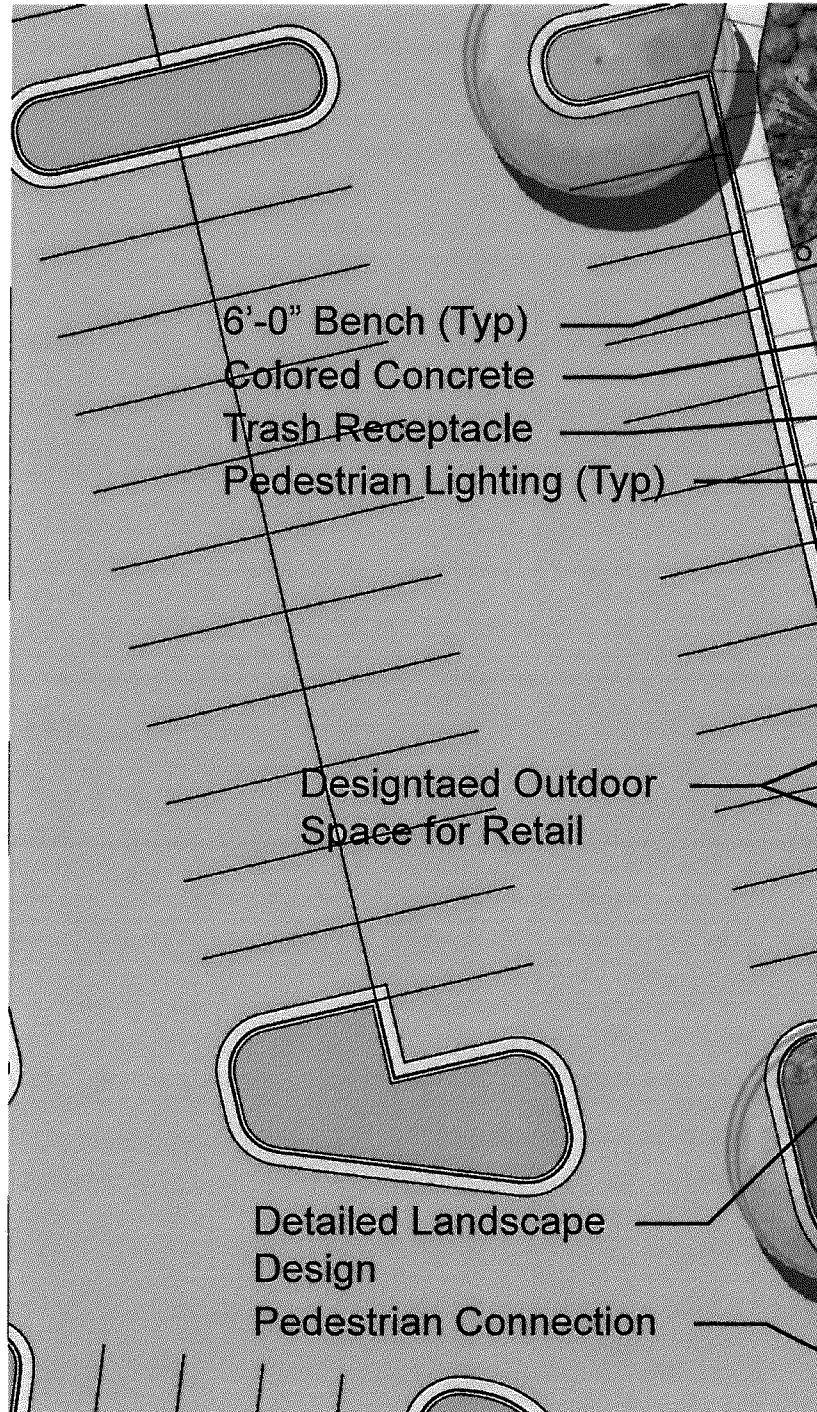

6'-0" Bench (Typ)
Colored Concrete
Trash Receptacle
Pedestrian Lighting (Typ)

Designated Outdoor
Space for Retail

Detailed Landscape
Design
Pedestrian Connection

RECEIVED
JUN 16 2014
PLANNING &
DESIGN SERVICES



GBT REALTY
CORPORATION