



APRIL 04 2023
PLANNING + DESIGN
SERVICES

designsatworkllc@hotmail.com
(502) 797-1747



Job #: 12-30.2
Date: FEB 2013

22-COA-0277

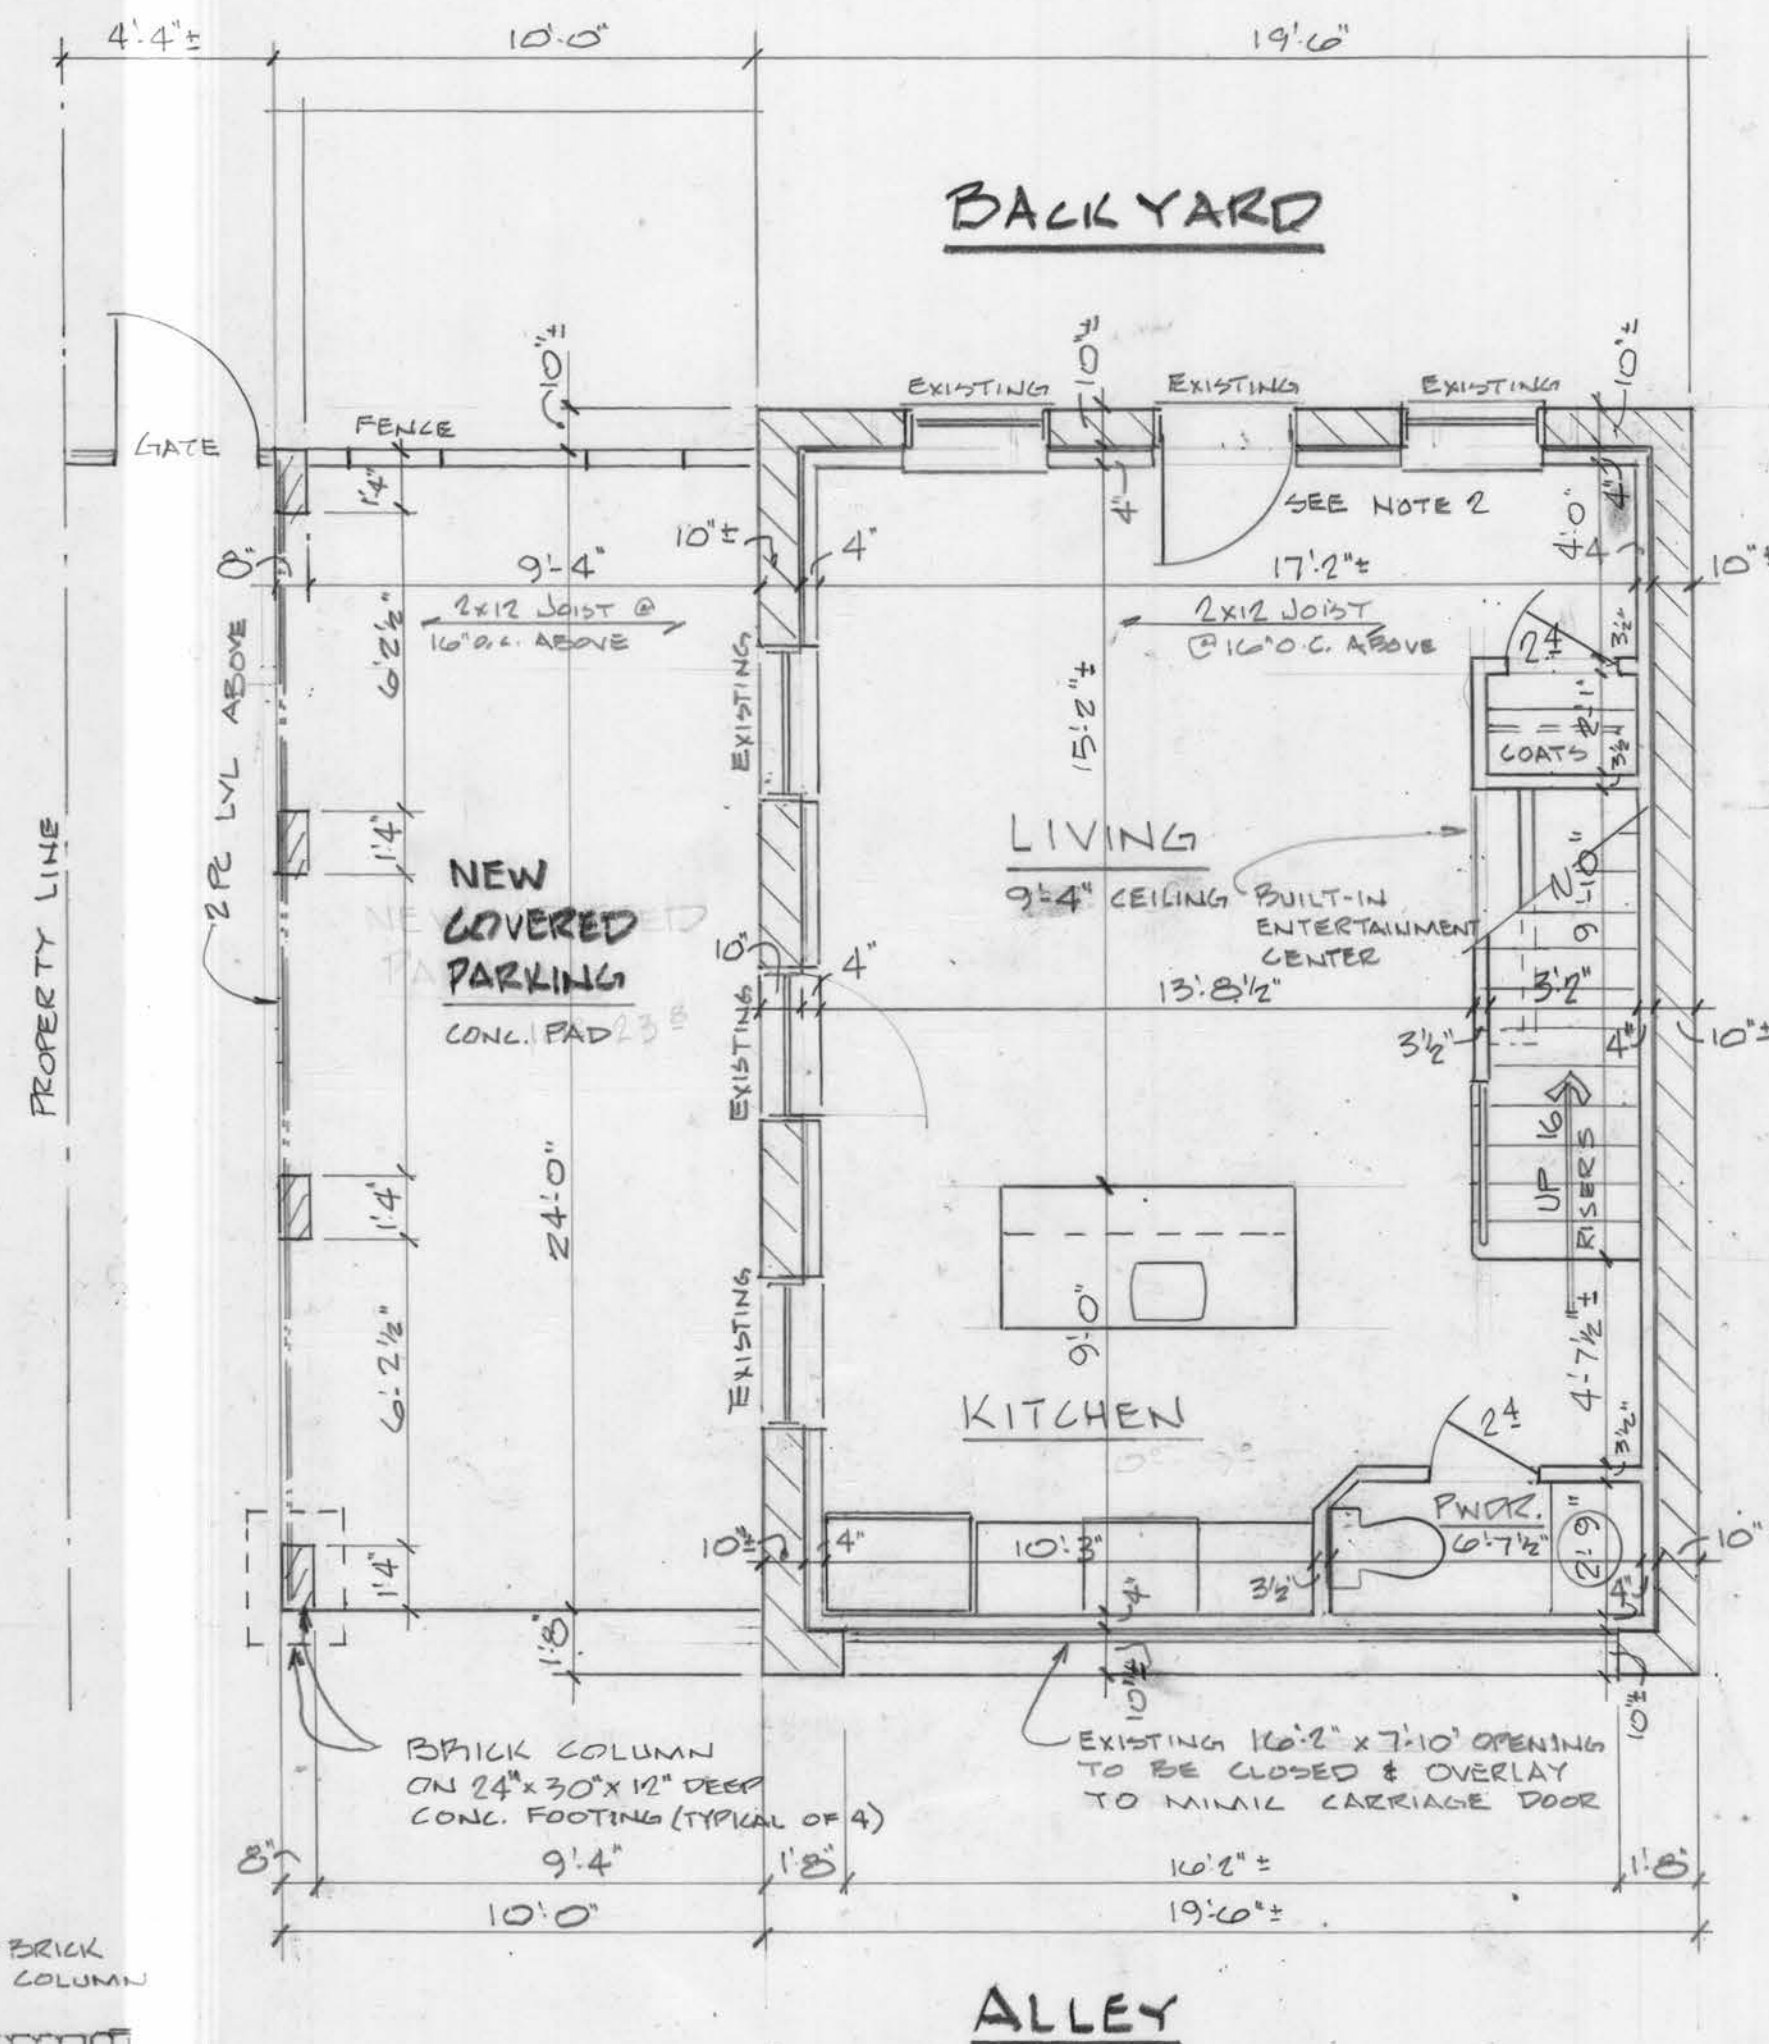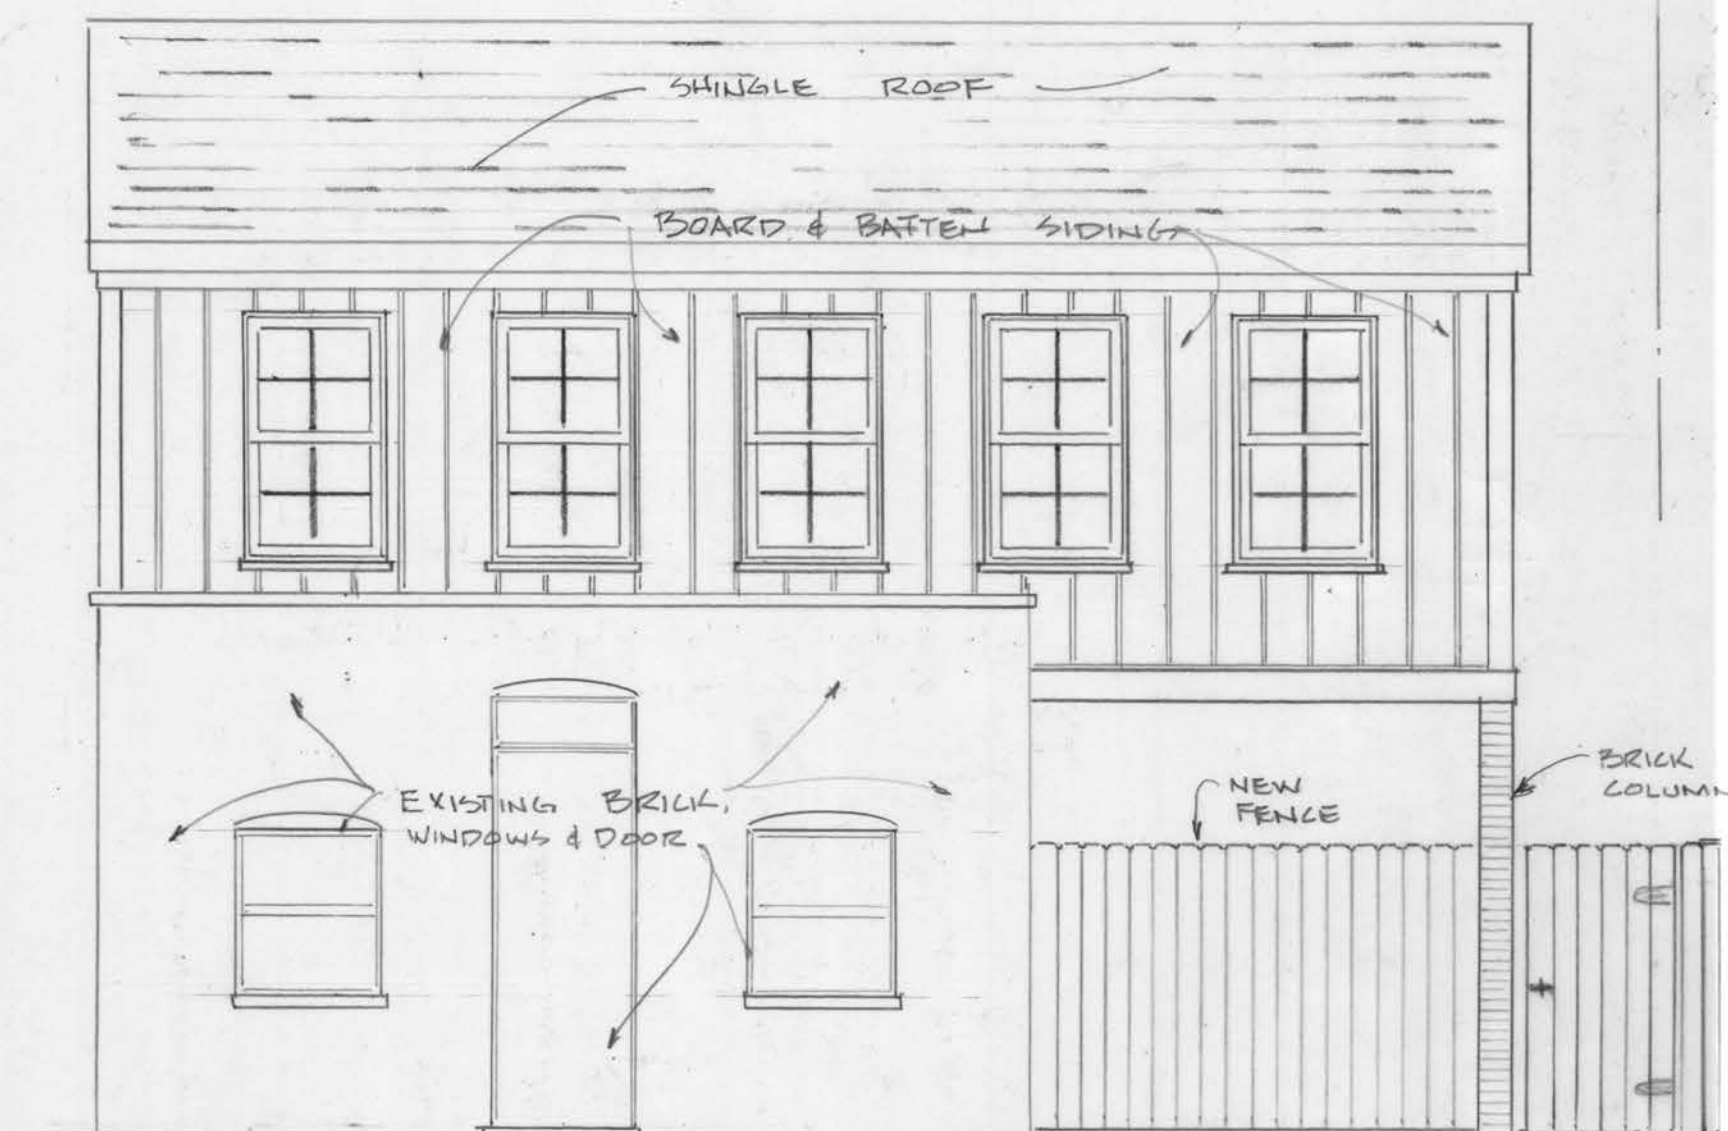

FIRST FLOOR


NOTES:

1. EXISTING BRICK WALLS TO REMAIN.
NEW STUD WALL BUILT INSIDE AGAINST
BRICK WALL. EXISTING ROOF TO BE
REMOVED
2. RAISE FLOOR TO LEVEL OF BOTTOM
OF DOOR FROM BACKYARD


RECEIVED

APRIL 04 2023
PLANNING + DESIGN
SERVICES

REVISED PLAN

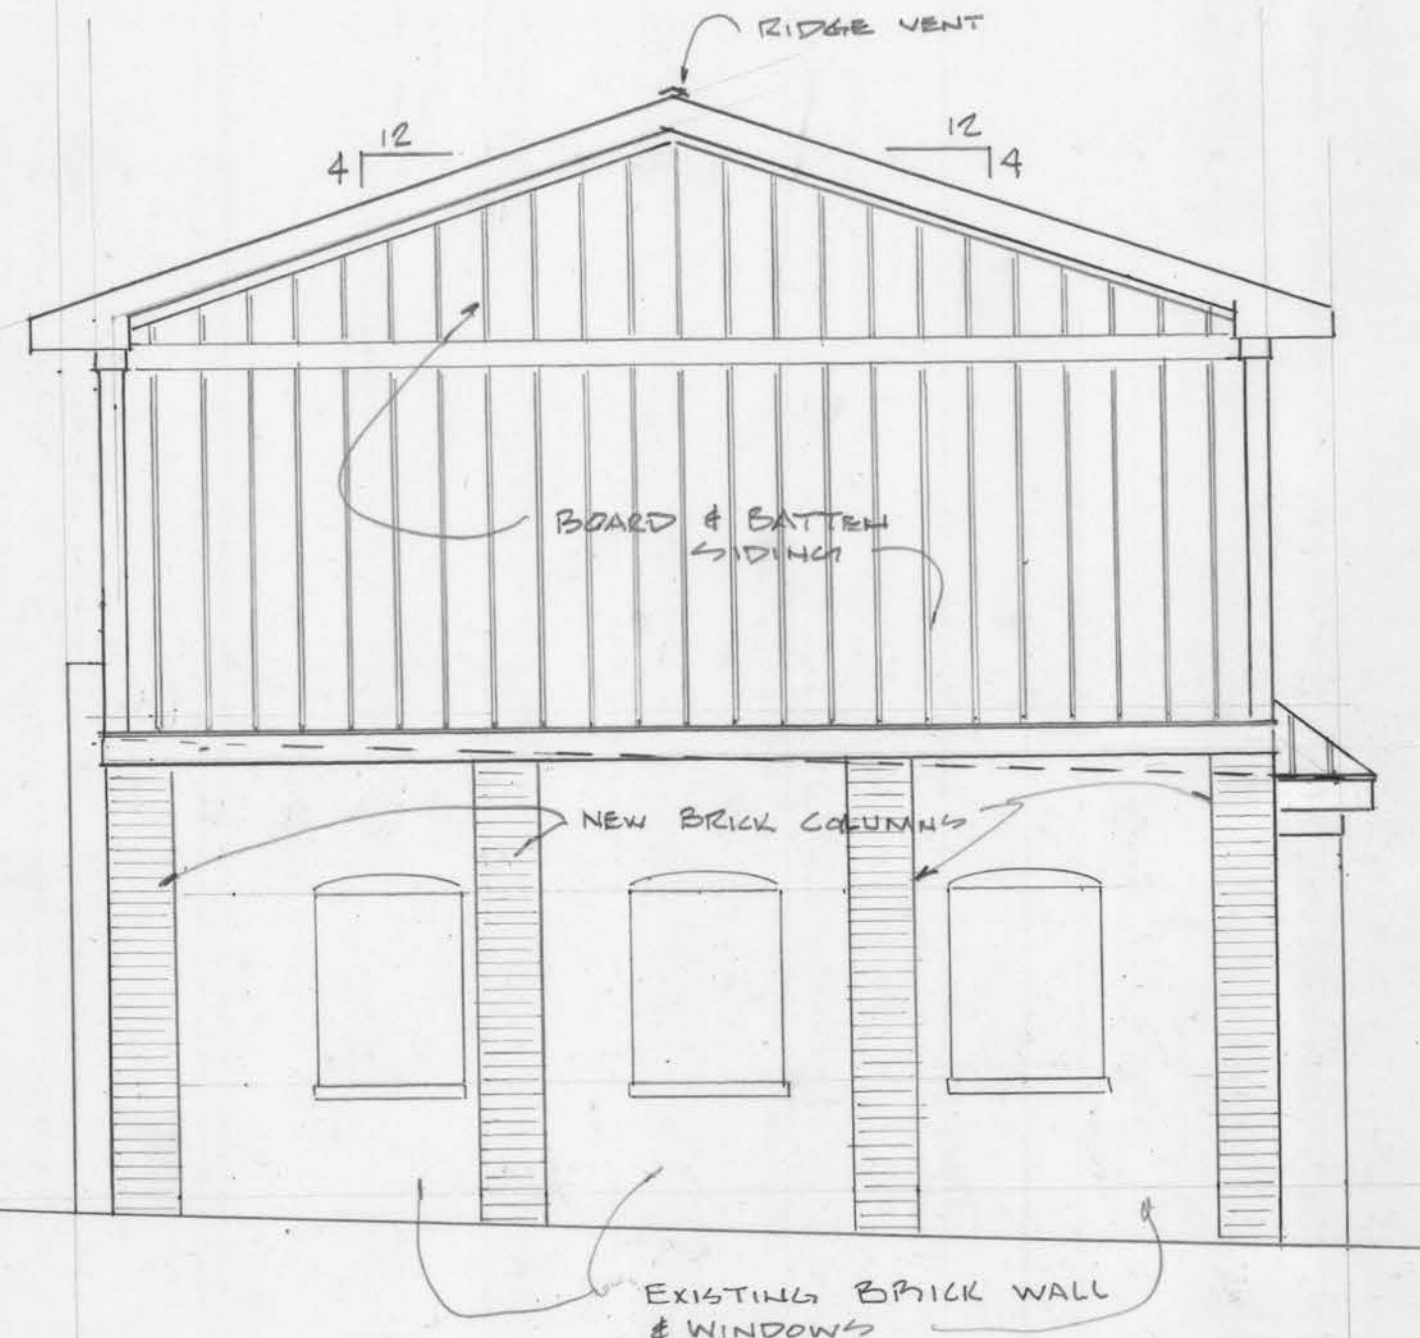


RIGHT END (FROM BACKYARD)

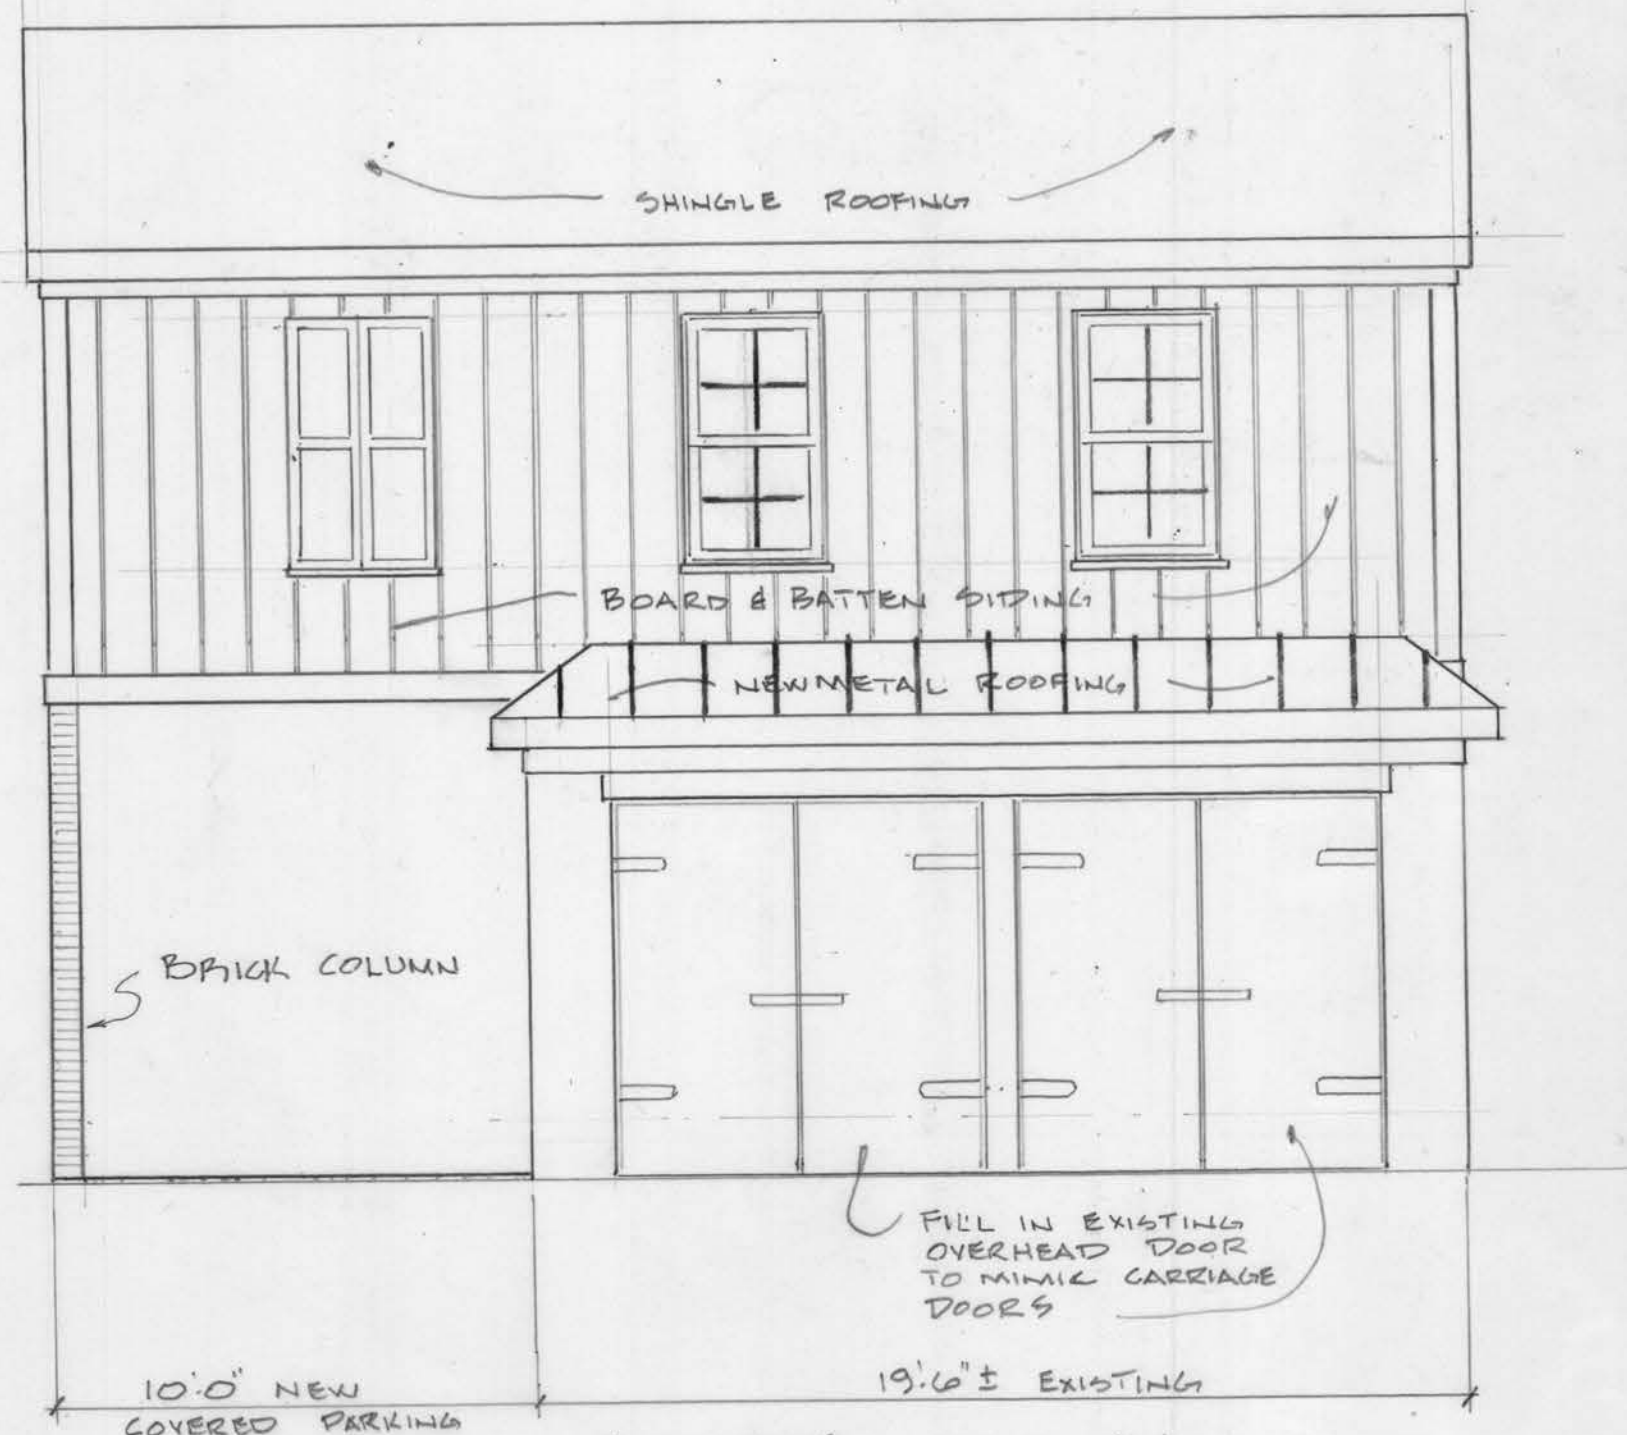

ALLEY VIEW

BACKYARD SIDE

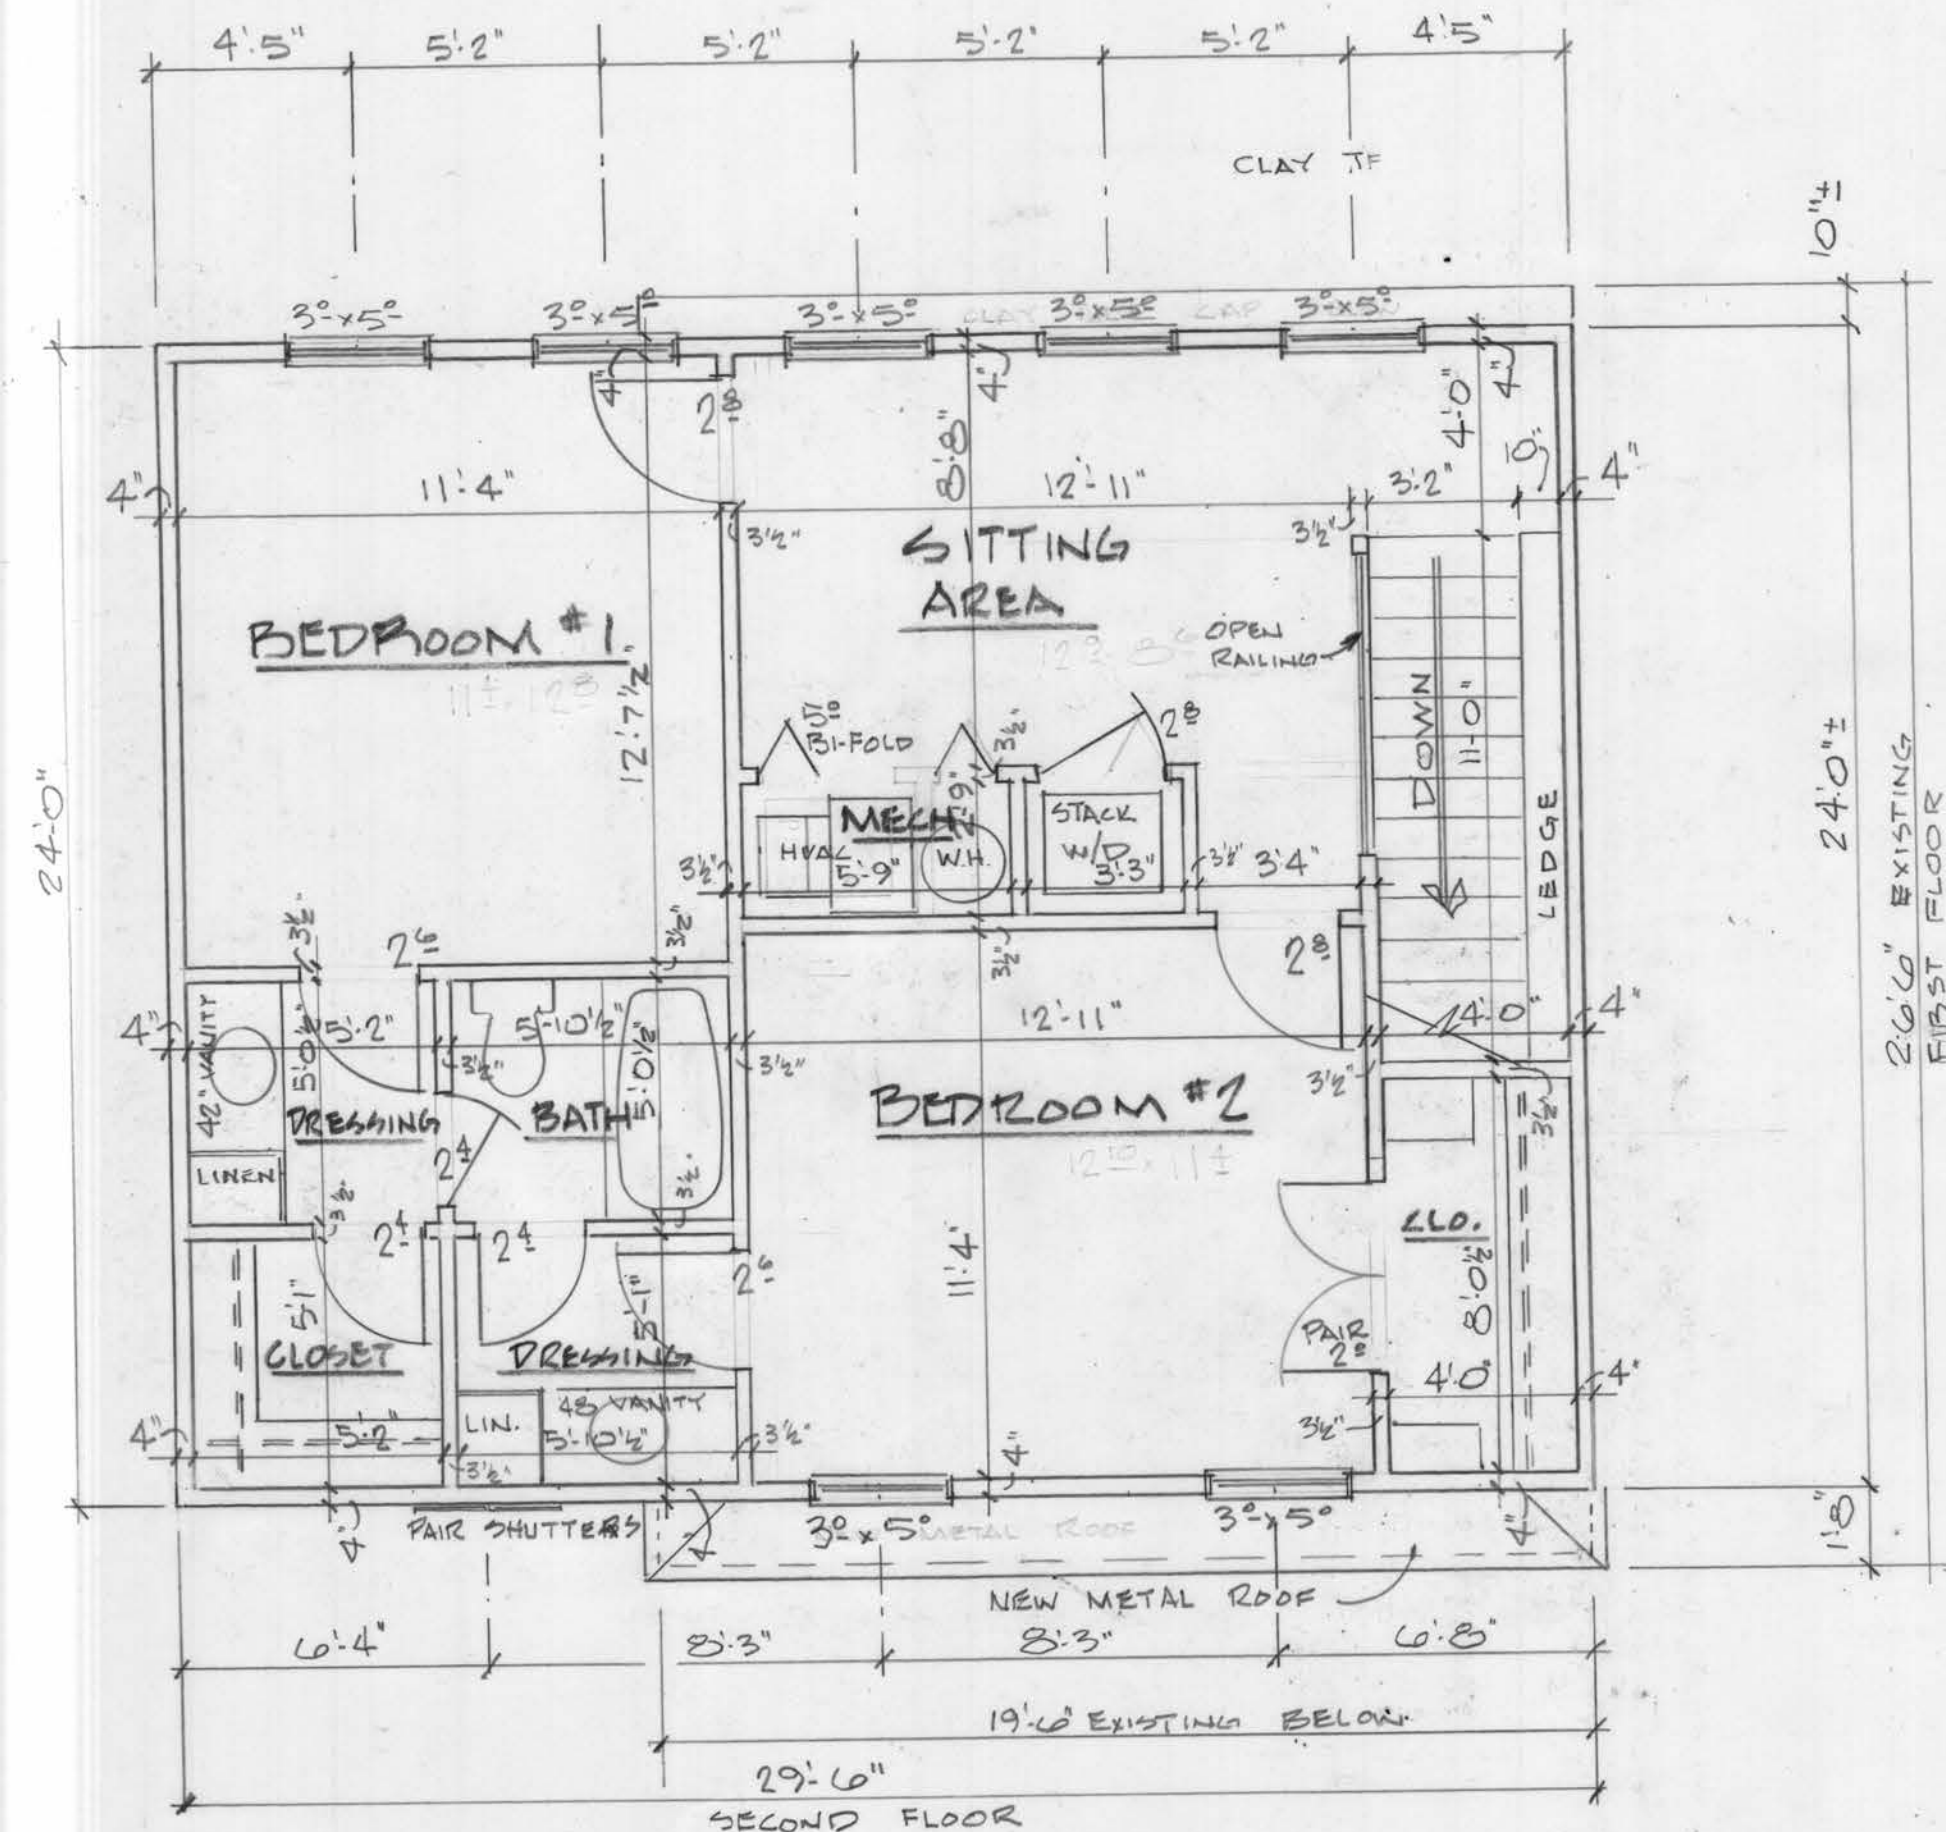


ALLEY SIDE

SECOND FLOOR
8'4 1/2" CEILING 708 SQ. FT.

Designs At Work, LLC

Bill Fischer, Designer

designsatworkllc@hotmail.com
(502) 797-1747

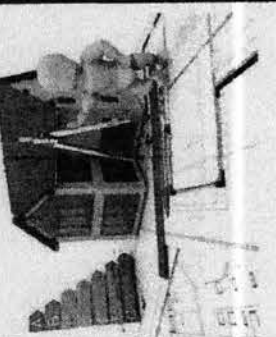

Revisions:

Job #: 22-30.2
Date: FEB 2023


2

APRIL 04 2023
PLANNING + DESIGN
SERVICES

REVISED PLAN

SECTION

designsatworkllc@hotmail.com
(502) 797-1747

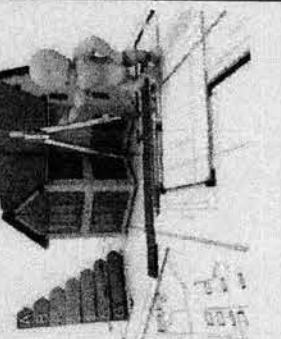

Job #: 22-30.2
Date: FEB 2023

Job #: 22-30.2
Date: FEB 2023

3

22-COA-0277