
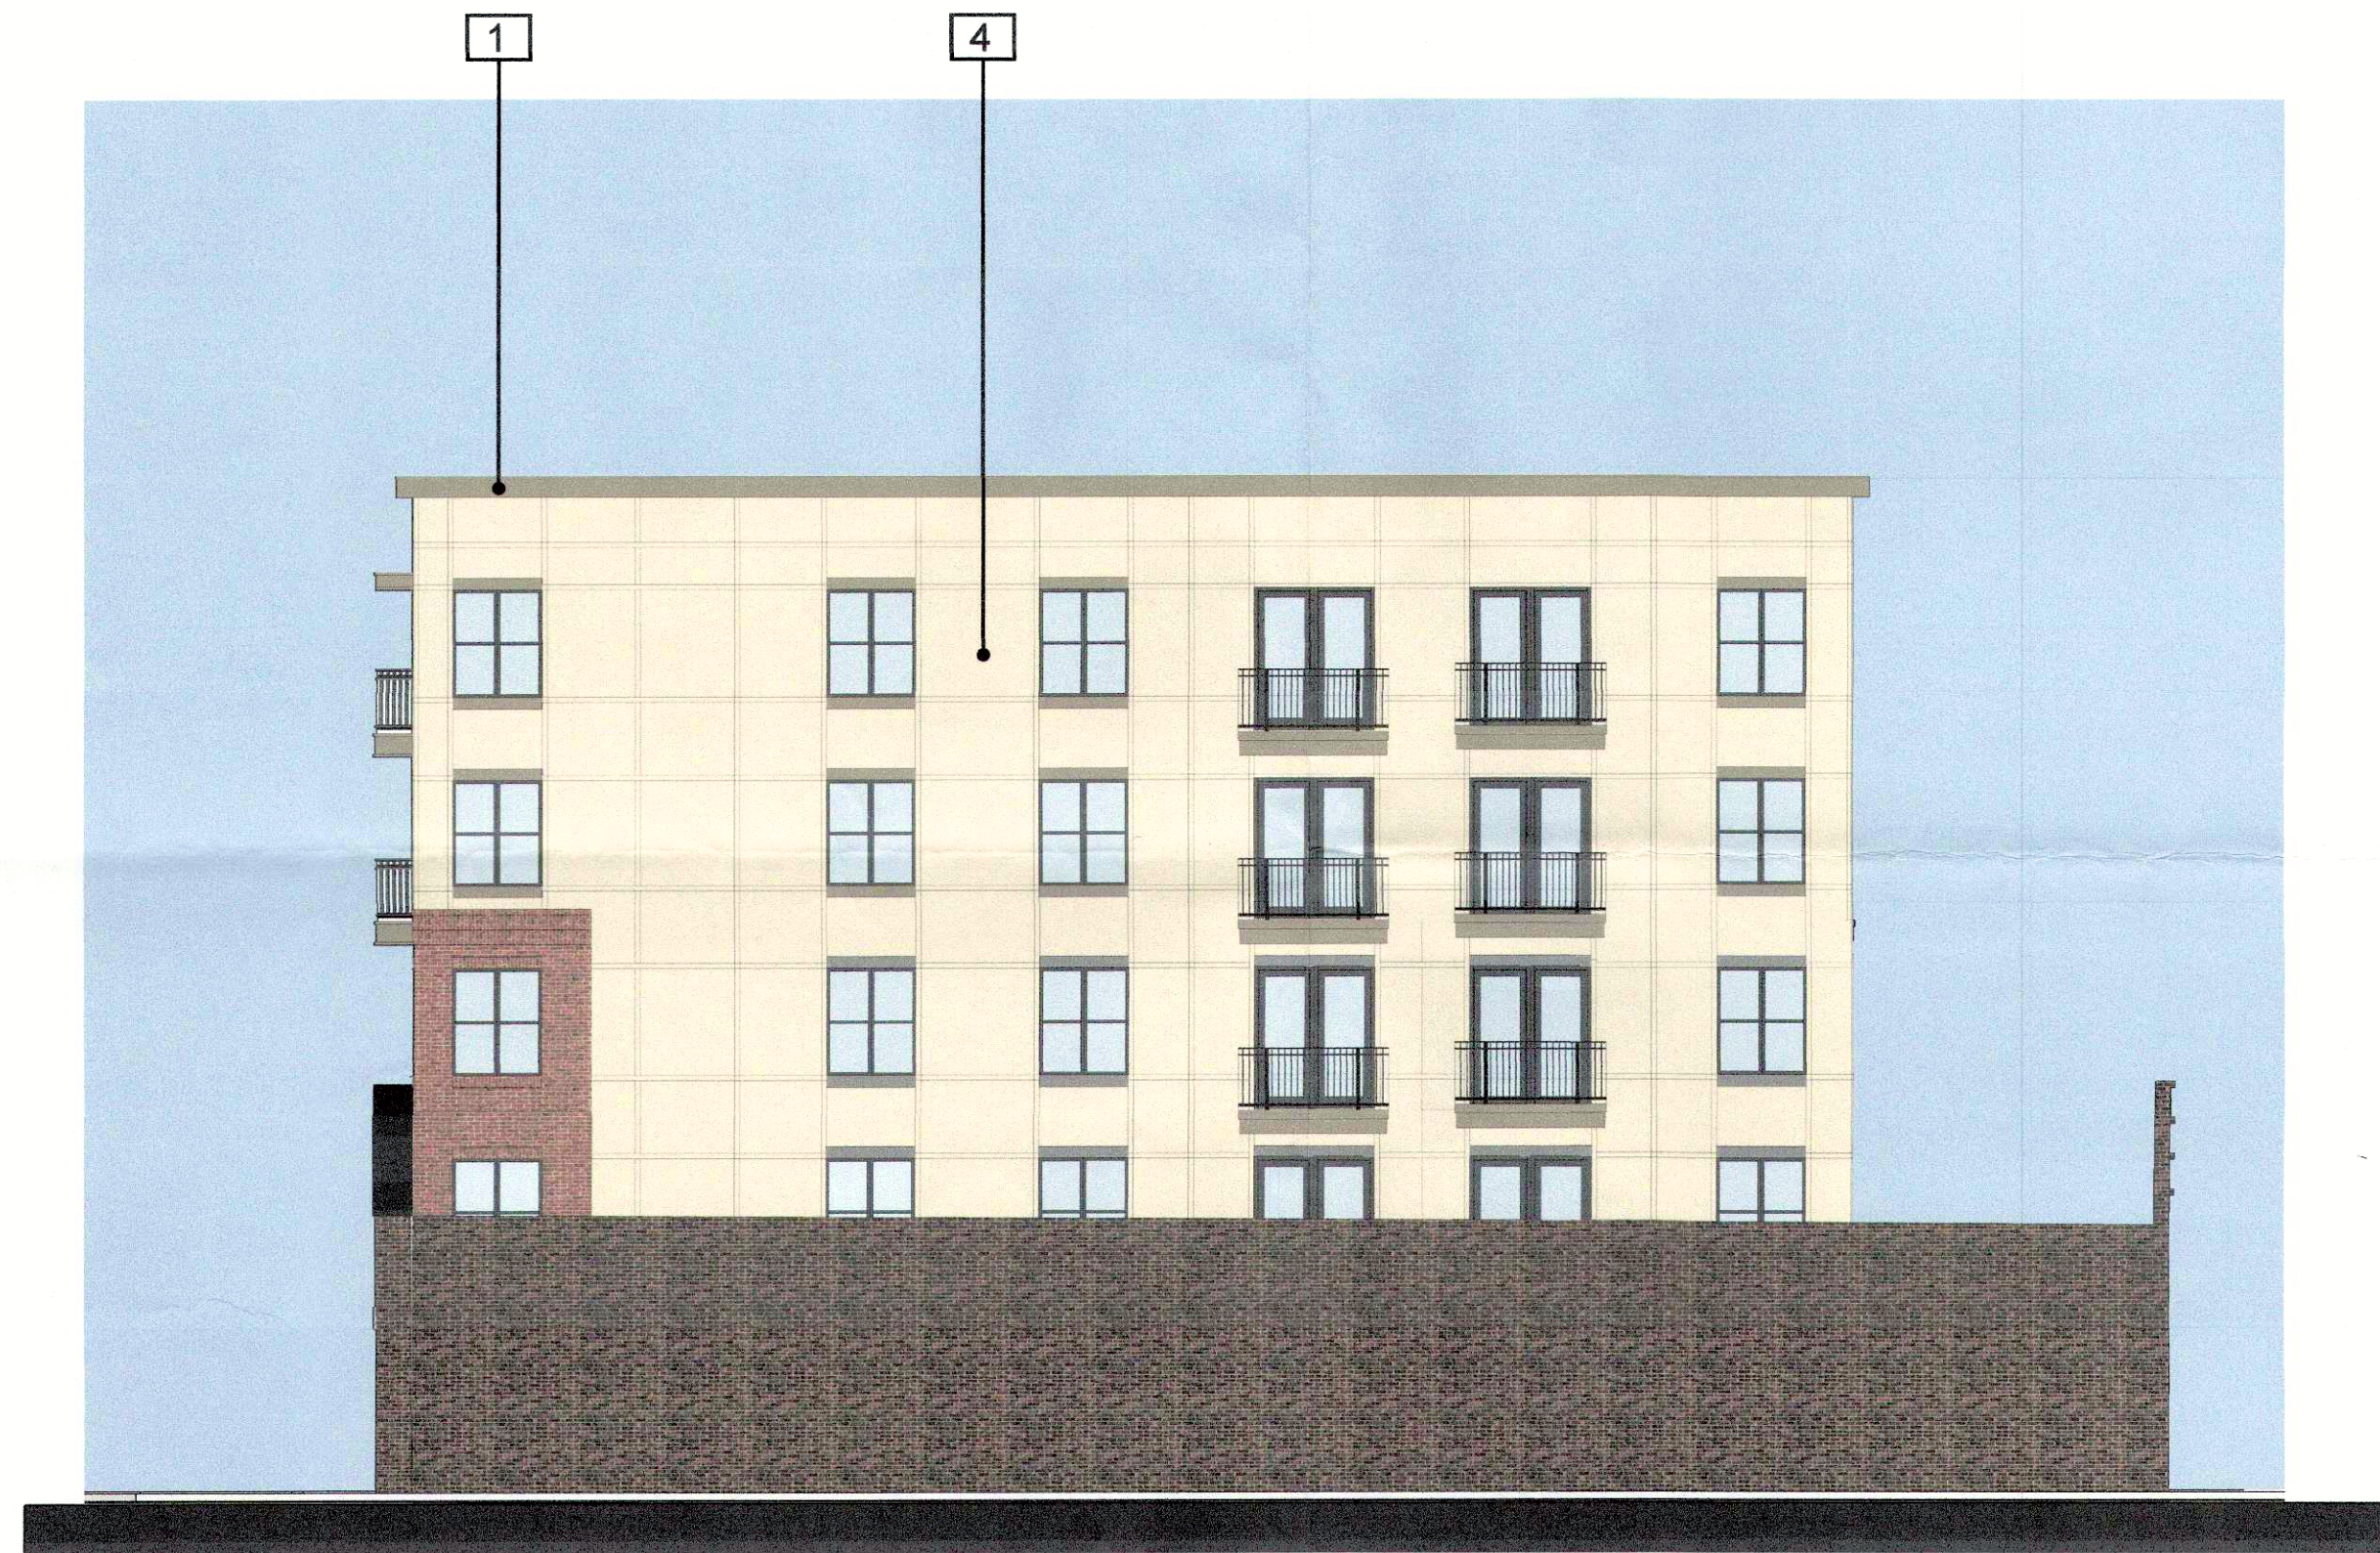
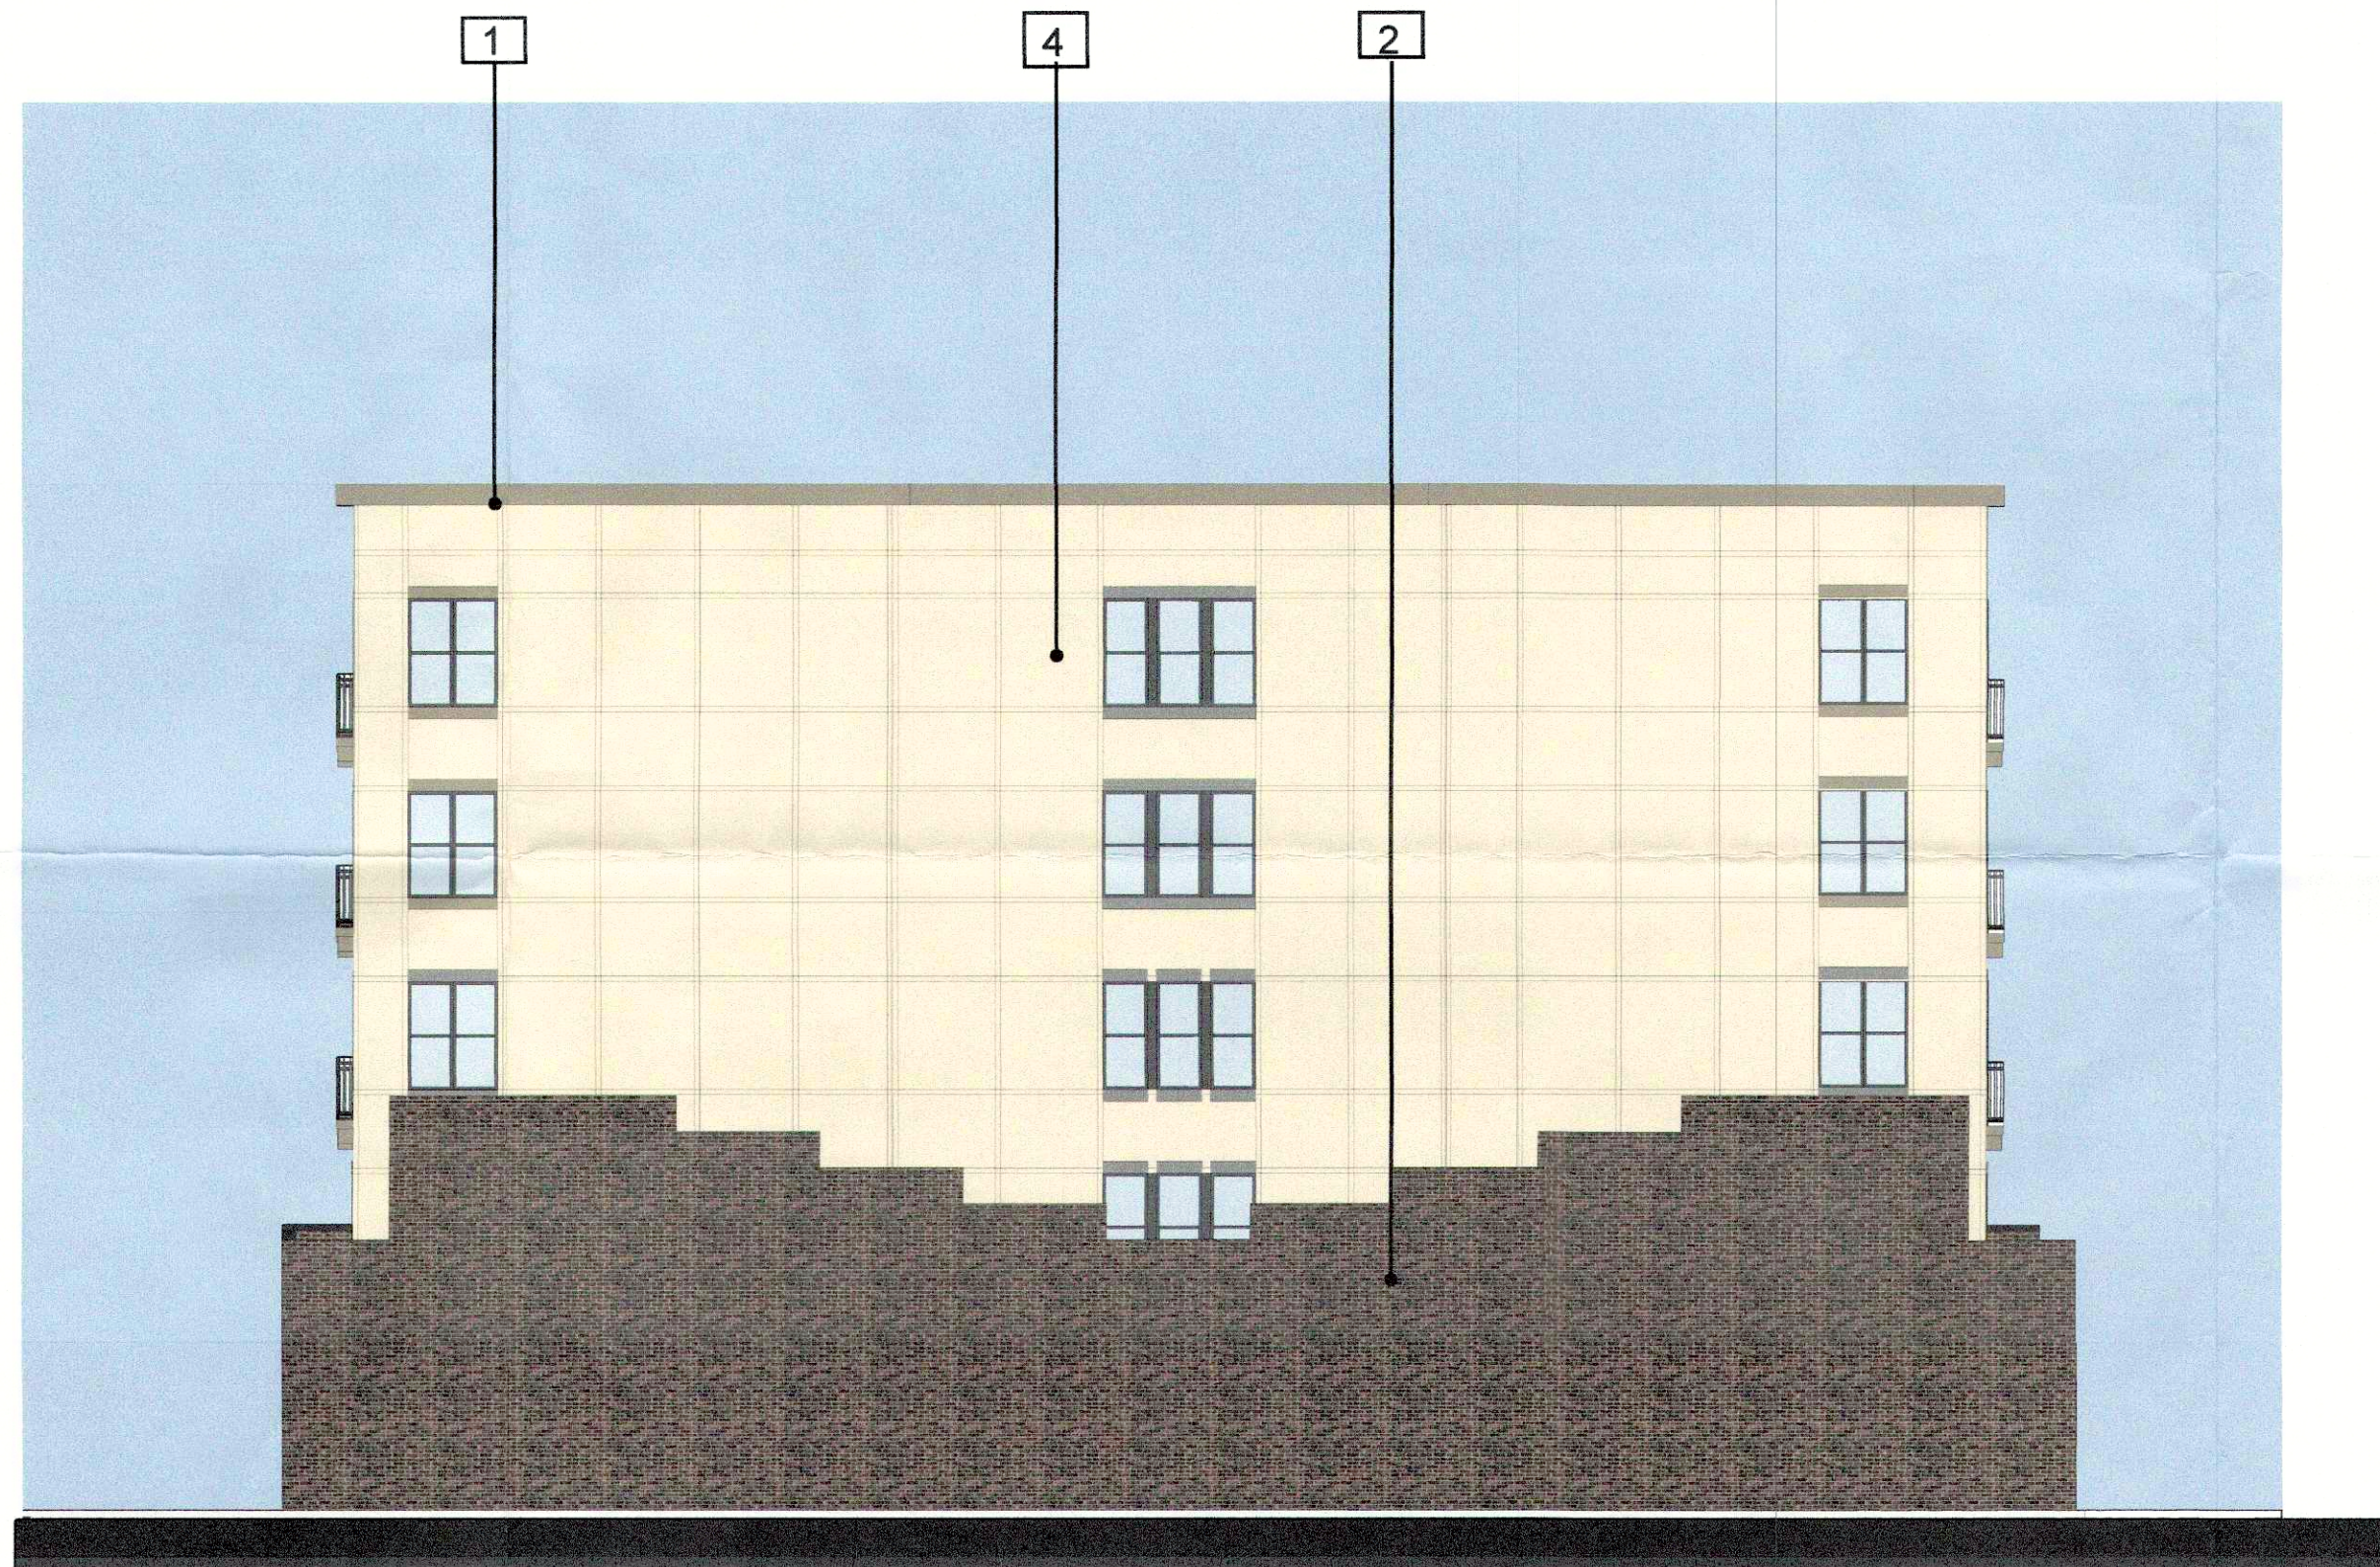


EXTERIOR FINISH KEY	
1	CEMENTITIOUS TRIM
2	BRICK
3	STOREFRONT
4	BOARD AND BATTEN
5	PRECAST CONCRETE
6	CEMENTITIOUS PANEL

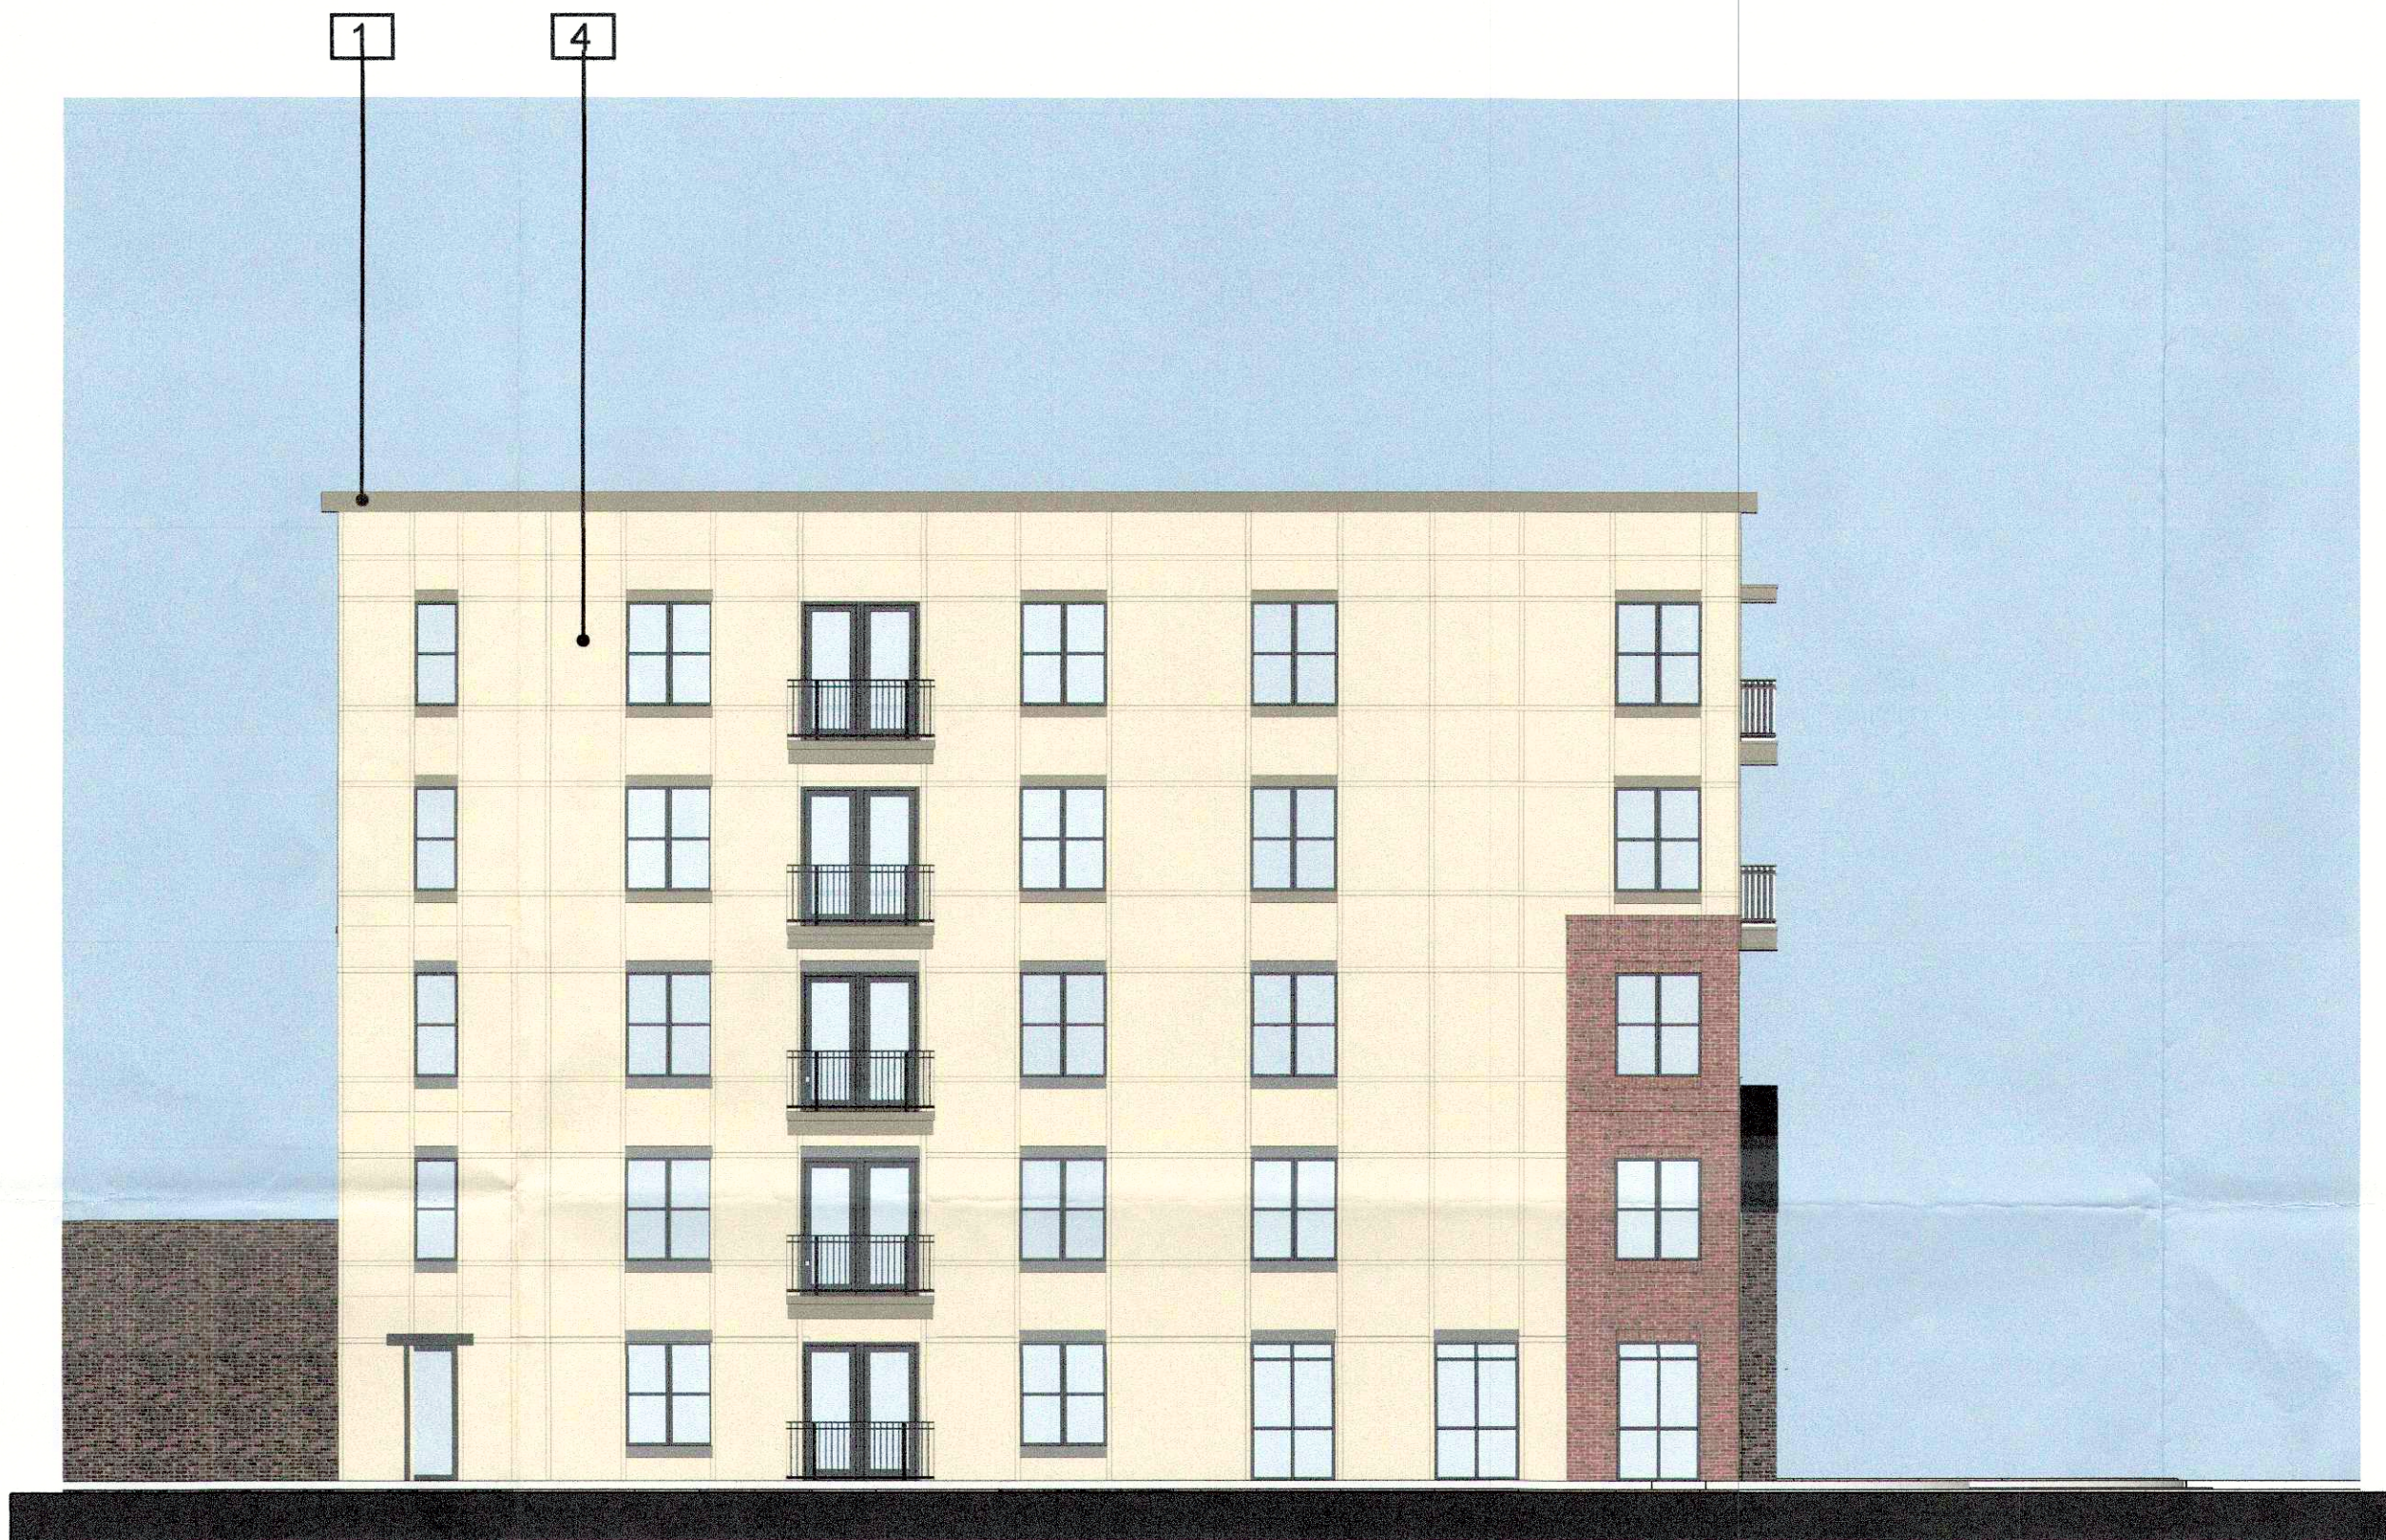

SCALE 1/32" = 1'-0"

11/28/2016

© dwell design studio -ALL RIGHTS RESERVED

Flournoy
COMPANIES

Box 6566
Louis, GA 31917

FLOURNOY DEVELOPMENT

700 Main Street East, Louisville, Kentucky

www.dwelldesignstudio.com
dwell design
studio

RECEIVED
NOV 28 2016
PLANNING &
DESIGN SERVICES