


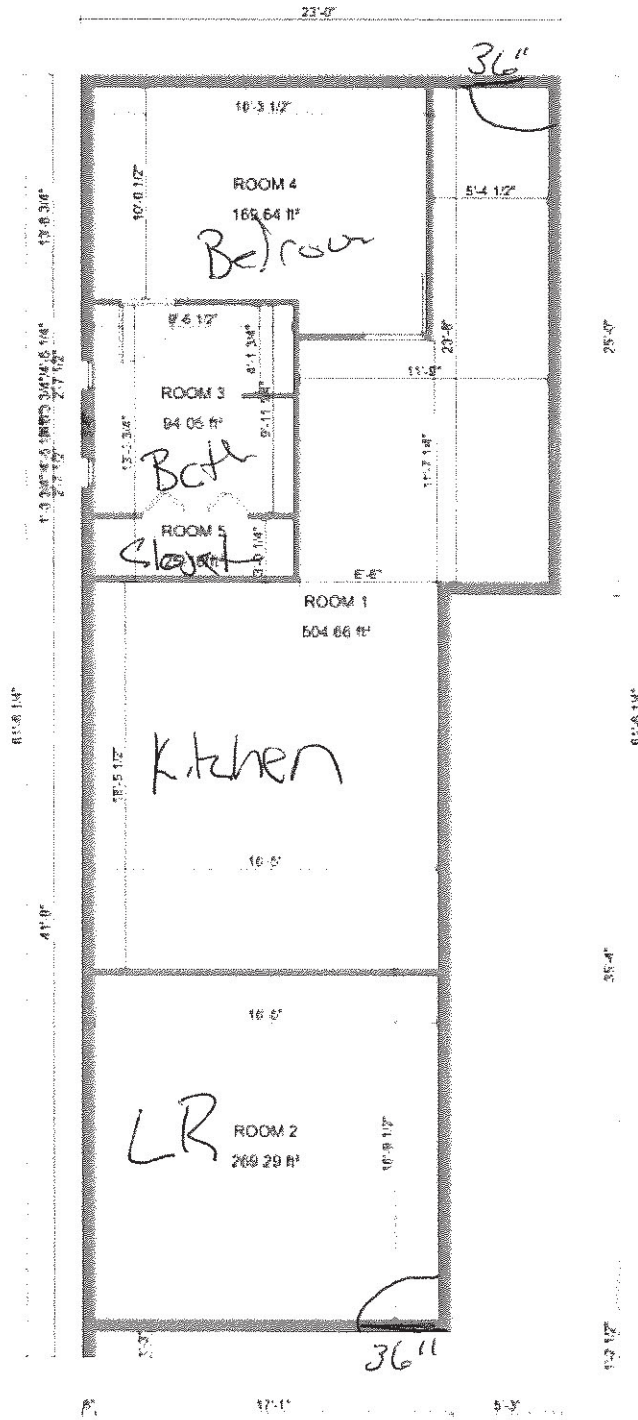

Proposed → 2nd Floor Addition

