

**Louisville Metro Council City Agency Request**  
**Neighborhood Development Fund (NDF)**  
**■ Capital Infrastructure Fund (CIF)**  
**Municipal Aid Program (MAP)**  
**Paving Fund (PAV)**


**Primary Sponsor:** Barbara Sexton Smith

**Amount:** \$6,850 **Date:** 09-27-2017

**Description of program/project including public purpose, additional funding sources, location of project/program and any external grantee(s):**  
Speed humps and signage for W. Madison Street between 22nd and 24th Streets.

**City Agency:** Public Works  
**Contact Person:** Greg Dow  
**Agency Phone:** 502.574-3882

**I have reviewed this request for an expenditure of city tax dollars, and have determined the funds will be used for a public purpose and have the attached documentation from the receiving department concerning the project/expenditure.**

4   \$6850- 9/27/15  
District # Council Member Signature Amount Date

**Approved by:** \_\_\_\_\_  
Appropriations Committee Chairman Date  
**Clerk's Office & OMB Use Only:**  
Request Amount: \_\_\_\_\_ Amended Amount: \_\_\_\_\_  
Reference #: \_\_\_\_\_ To OMB: \_\_\_\_\_  
Budget Revision #: \_\_\_\_\_  
Account #: \_\_\_\_\_  
To Project Manager: \_\_\_\_\_ Completion Date: \_\_\_\_\_  
Actual Cost: \_\_\_\_\_ Funds Returned: \_\_\_\_\_

## NDF, CIF, MAP OR PAV INTERAGENCY CHECKLIST

**Interagency Name:** Public Works

**Program/Project Name:** ed Humps, signage W. Madison 22nd and 24th Street

	Yes/No/NA
<b>Request Form:</b> Is the Request Signed by all Council Member(s) Appropriating Funding?	Yes <input type="checkbox"/>
<b>Request Form:</b> If matching funds are to be used, are they disclosed with account numbers in the request form description?	NA <input type="checkbox"/>
<b>Request Form:</b> If matching funds are to be used, does the amount of the request exclude the matching fund amount?	NA <input type="checkbox"/>
<b>Request Form:</b> If other funds are to be used for this project, are they disclosed with account numbers in the request form description?	No <input type="checkbox"/>
<b>Funding Source:</b> If CIF is being requested, does Metro Louisville own/will own the real estate, building or equipment? If not, the funding source is probably NDF.	Yes <input type="checkbox"/>
<b>Funding Source:</b> If CIF is being requested, does the project have a useful life of more than one year? If not, the funding source is probably NDF.	Yes <input type="checkbox"/>
<b>Ordinance Required:</b> Is the NDF request to a Metro Agency greater than \$5,000? If so, an ordinance is required.	No <input type="checkbox"/>
<b>Ordinance Required:</b> Is the request a transfer from NDF to cost center? If so, is the amount given for the fiscal year \$25,000 or less?	No <input type="checkbox"/>
<b>Supporting Documentation:</b> Does the attachment include a valid estimate and description of cost?	Yes <input type="checkbox"/>

Submitted by: \_\_\_\_\_

*Christa Pal*

Date: \_\_\_\_\_

*9/27/17*



DEPARTMENT OF PUBLIC WORKS AND ASSETS  
LOUISVILLE, KENTUCKY

GREG FISCHER  
MAYOR

VANESSA D. BURNS  
Director

TO: Councilwoman Barbara Sexton Smith  
District 4

FROM: Gregory A. Dow  
Traffic Engineering

DATE: September 25, 2017

RE: Cost of Speed Humps for W. Madison Street  
**SR # 4826993**  
**Three (3) Speed Humps x \$2,150.00 = \$6,450.00**  
**Two (2) Speed Hump signs x \$200.00 = \$400.00**  
**Total = \$6,850.00**

Please consider this letter as our official Statement of Cost for all speed hump related work. Each speed hump, including markings is \$2,150.00 and each sign is \$200.00. Based on our Engineering Studies, a total of three (3) speed humps and two (2) speed hump signs have been proposed for W. Madison Street, between S. 22<sup>nd</sup> Street and S. 24<sup>th</sup> Street. The total "not to exceed" cost is \$6,850.00.


Upon funding approval, the speed humps will be installed as schedule and weather permits.

Please let me know if you have any questions. You may contact me at 574-3882.

Sincerely,

A handwritten signature in black ink, appearing to read "G. A. Dow", written over a large, stylized flourish.

Gregory A. Dow  
Traffic Engineering

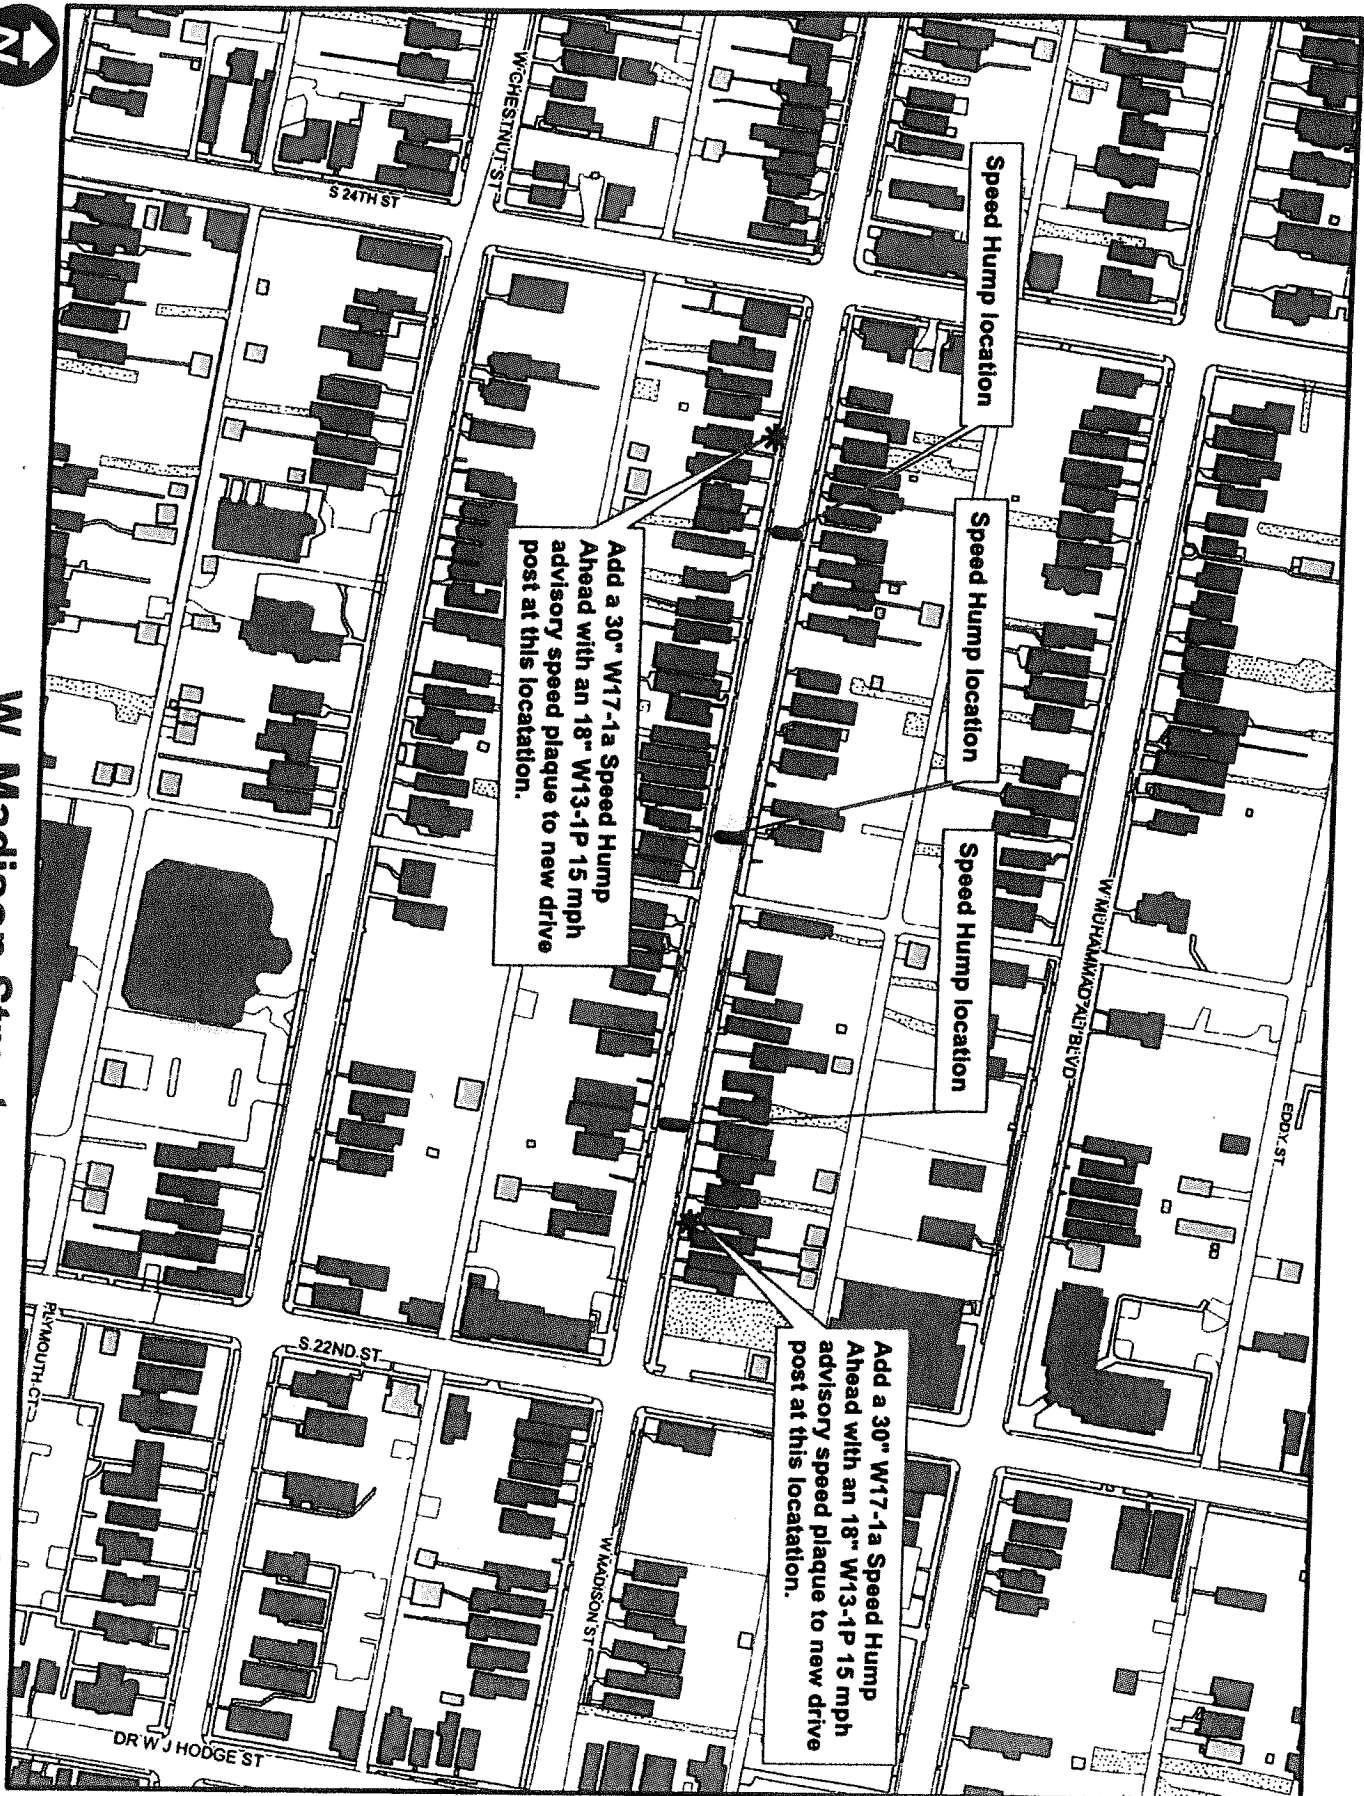

Add a 30" W17-1a Speed Hump Ahead with an 18" W13-1P 15 mph advisory speed plaque to new drive post at this location.

Add a 30" W17-1a Speed Hump Ahead with an 18" W13-1P 15 mph advisory speed plaque to new drive post at this location.

Speed Hump location

Speed Hump location

Speed Hump location



NOT TO SCALE

**W. Madison Street**

(3) Speed Humps

(2) Speed Hump Signs

September 7, 2017