

**NOTE:**  
BUILDER MUST VERIFY ALL  
DIMENSIONS, DRAWINGS AND  
CODE COMPLIANCES BEFORE  
STARTING CONSTRUCTION




**RIGHT SIDE ELEVATION**  
(Facing Dellridge Dr)

RECEIVED

OCT 16 2015


PLANNING &  
DESIGN SERVICES

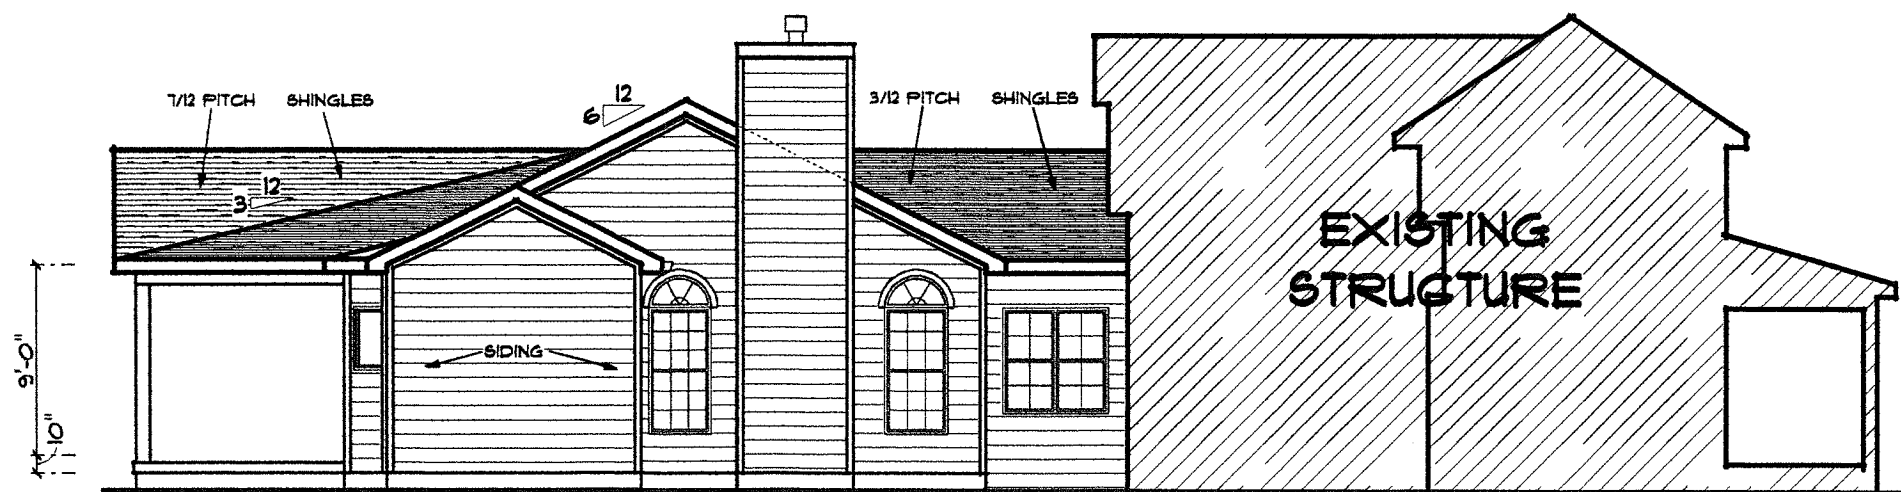

**LEFT SIDE ELEVATION**  
(opposite Dellridge Dr)

15VARLANCE1074

**NOTE:**  
BUILDER MUST VERIFY ALL  
DIMENSIONS, DRAWINGS AND  
CODE COMPLIANCES BEFORE  
STARTING CONSTRUCTION

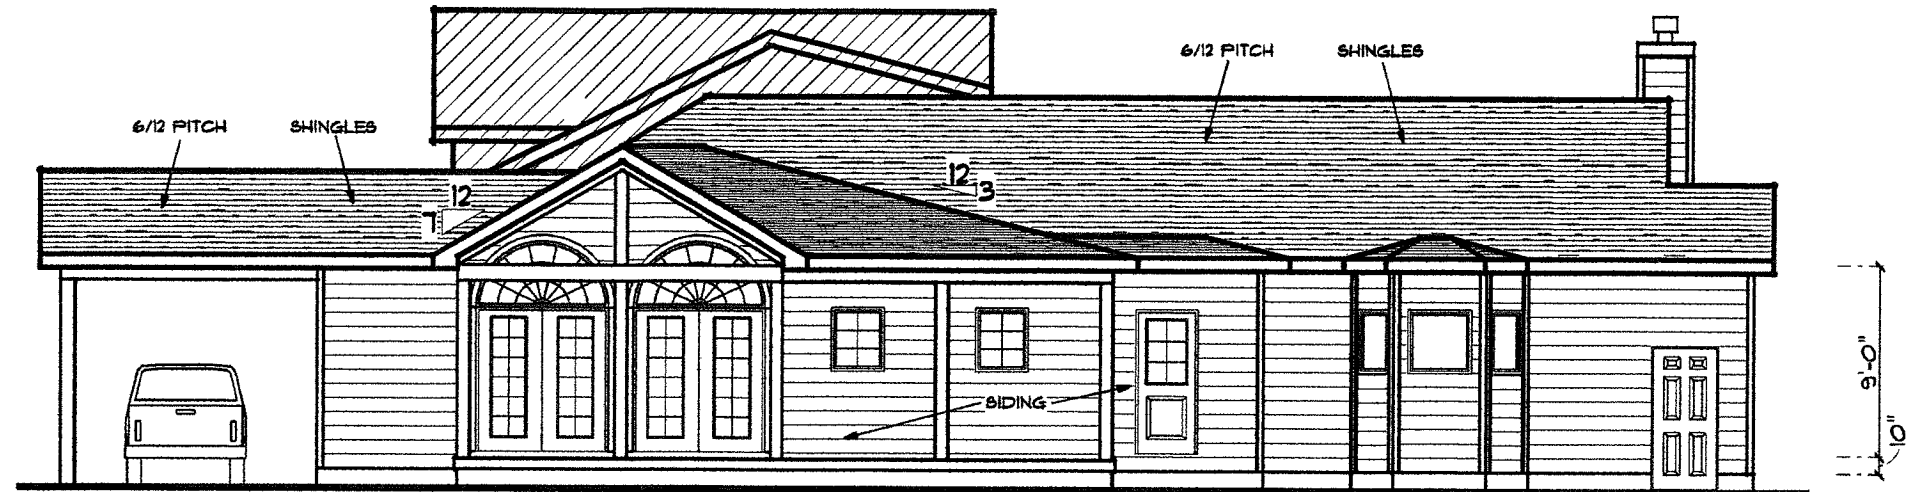


**REAR ELEVATION**

RECEIVED

OCT 16 2015

PLANNING &  
DESIGN SERVICES

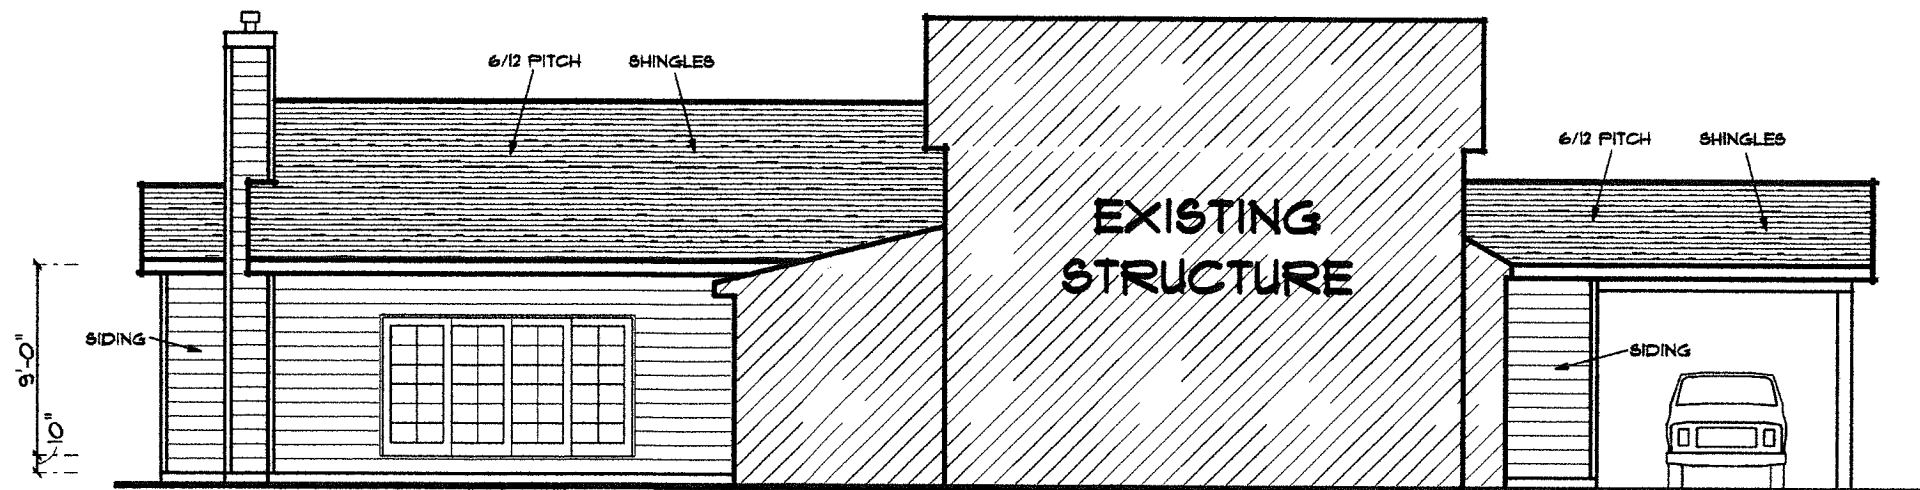

**FRONT ELEVATION**

**FACING DRIVEWAY**

15VARIANCE1074