




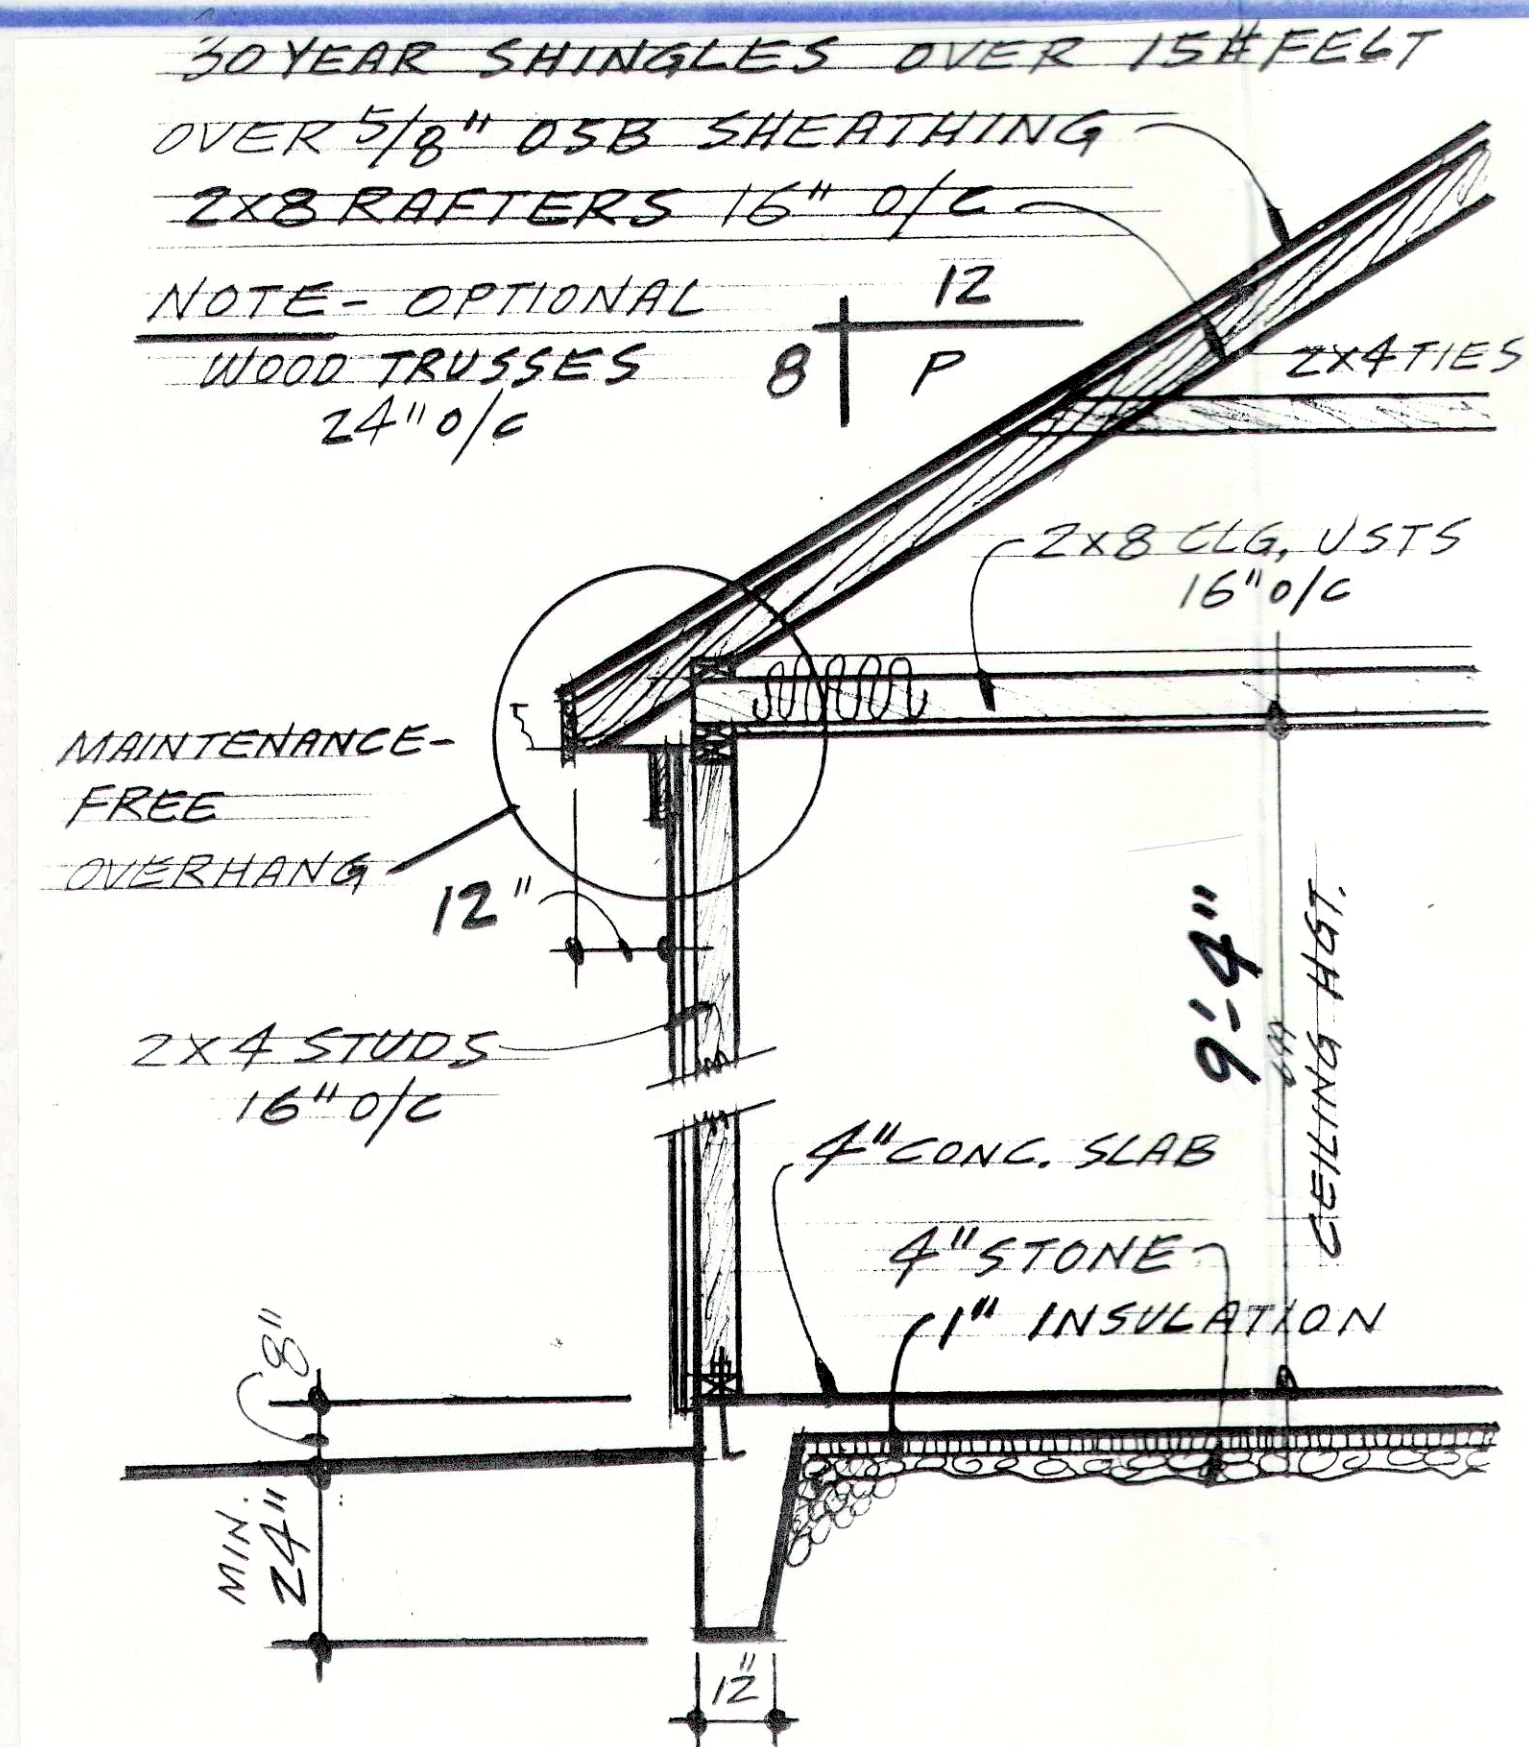


WALL SECTION

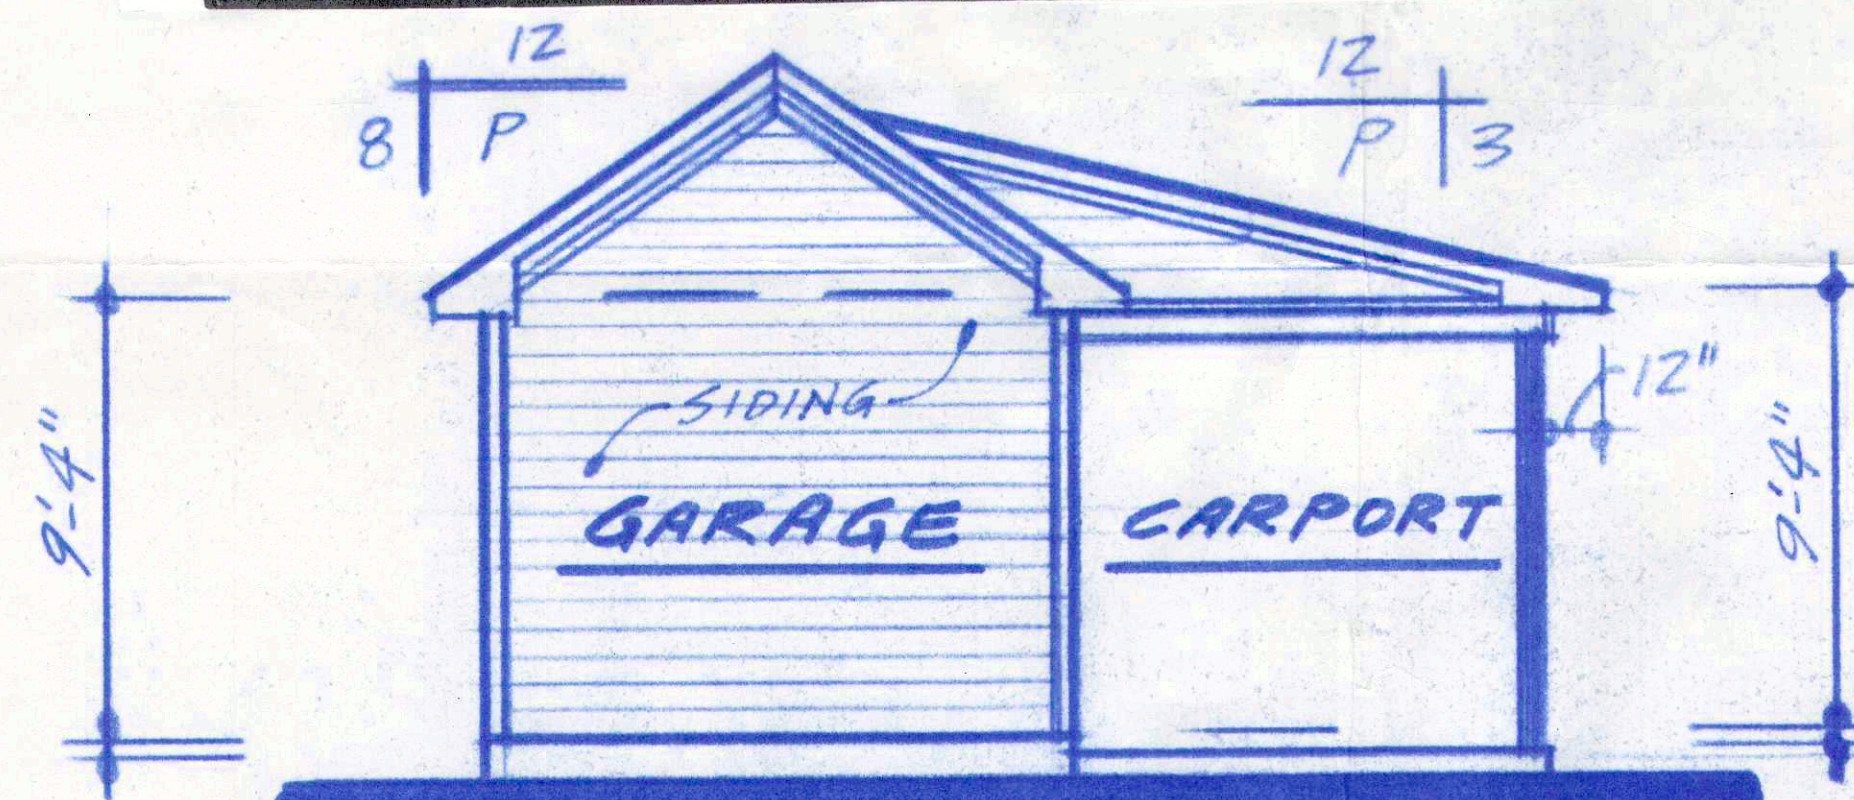


REAR ELEVATION

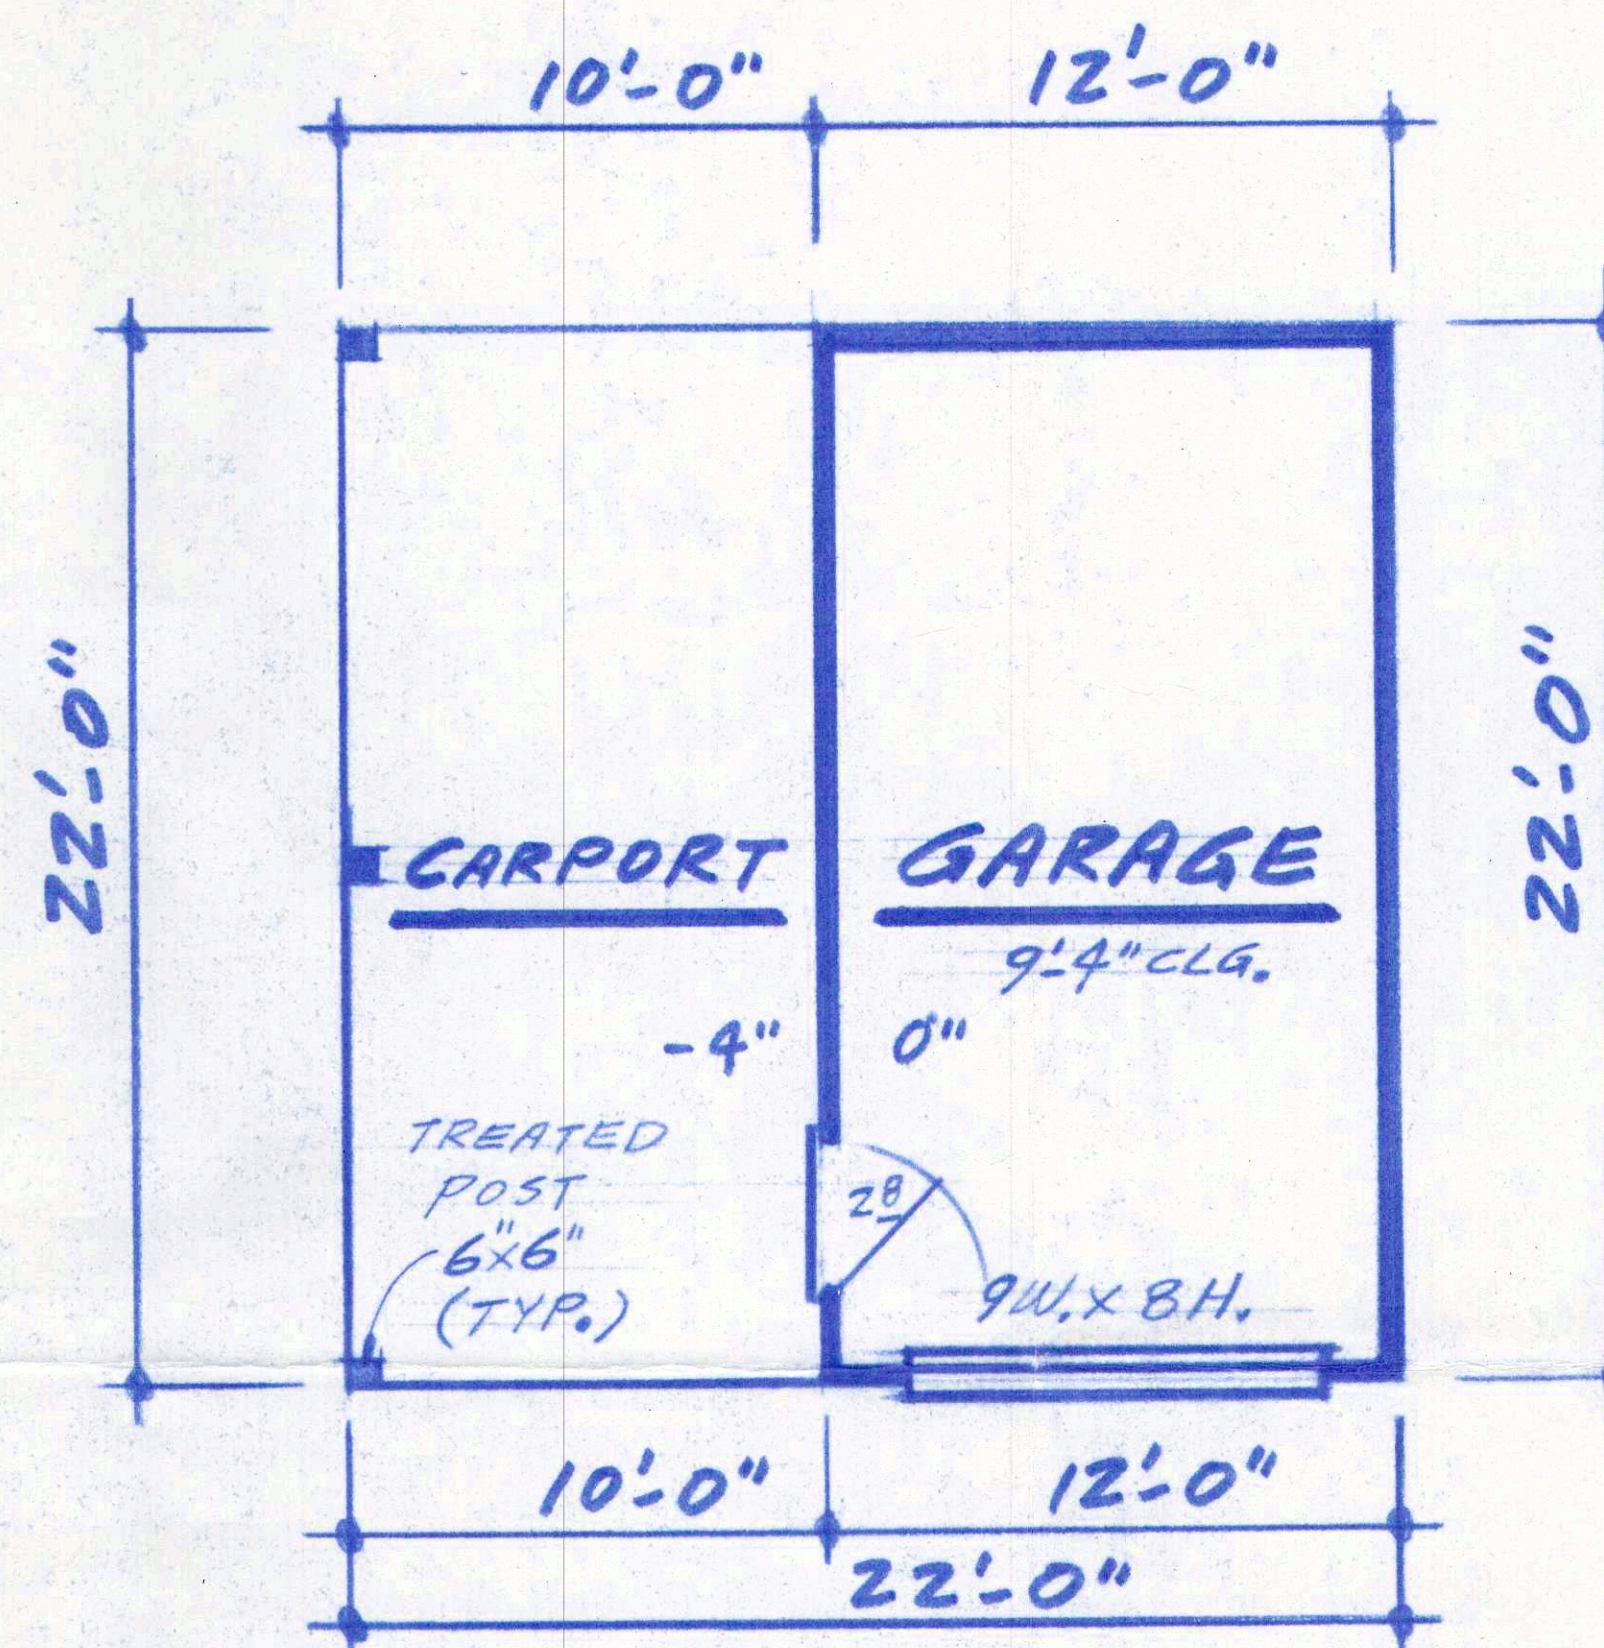


FLOOR PLAN

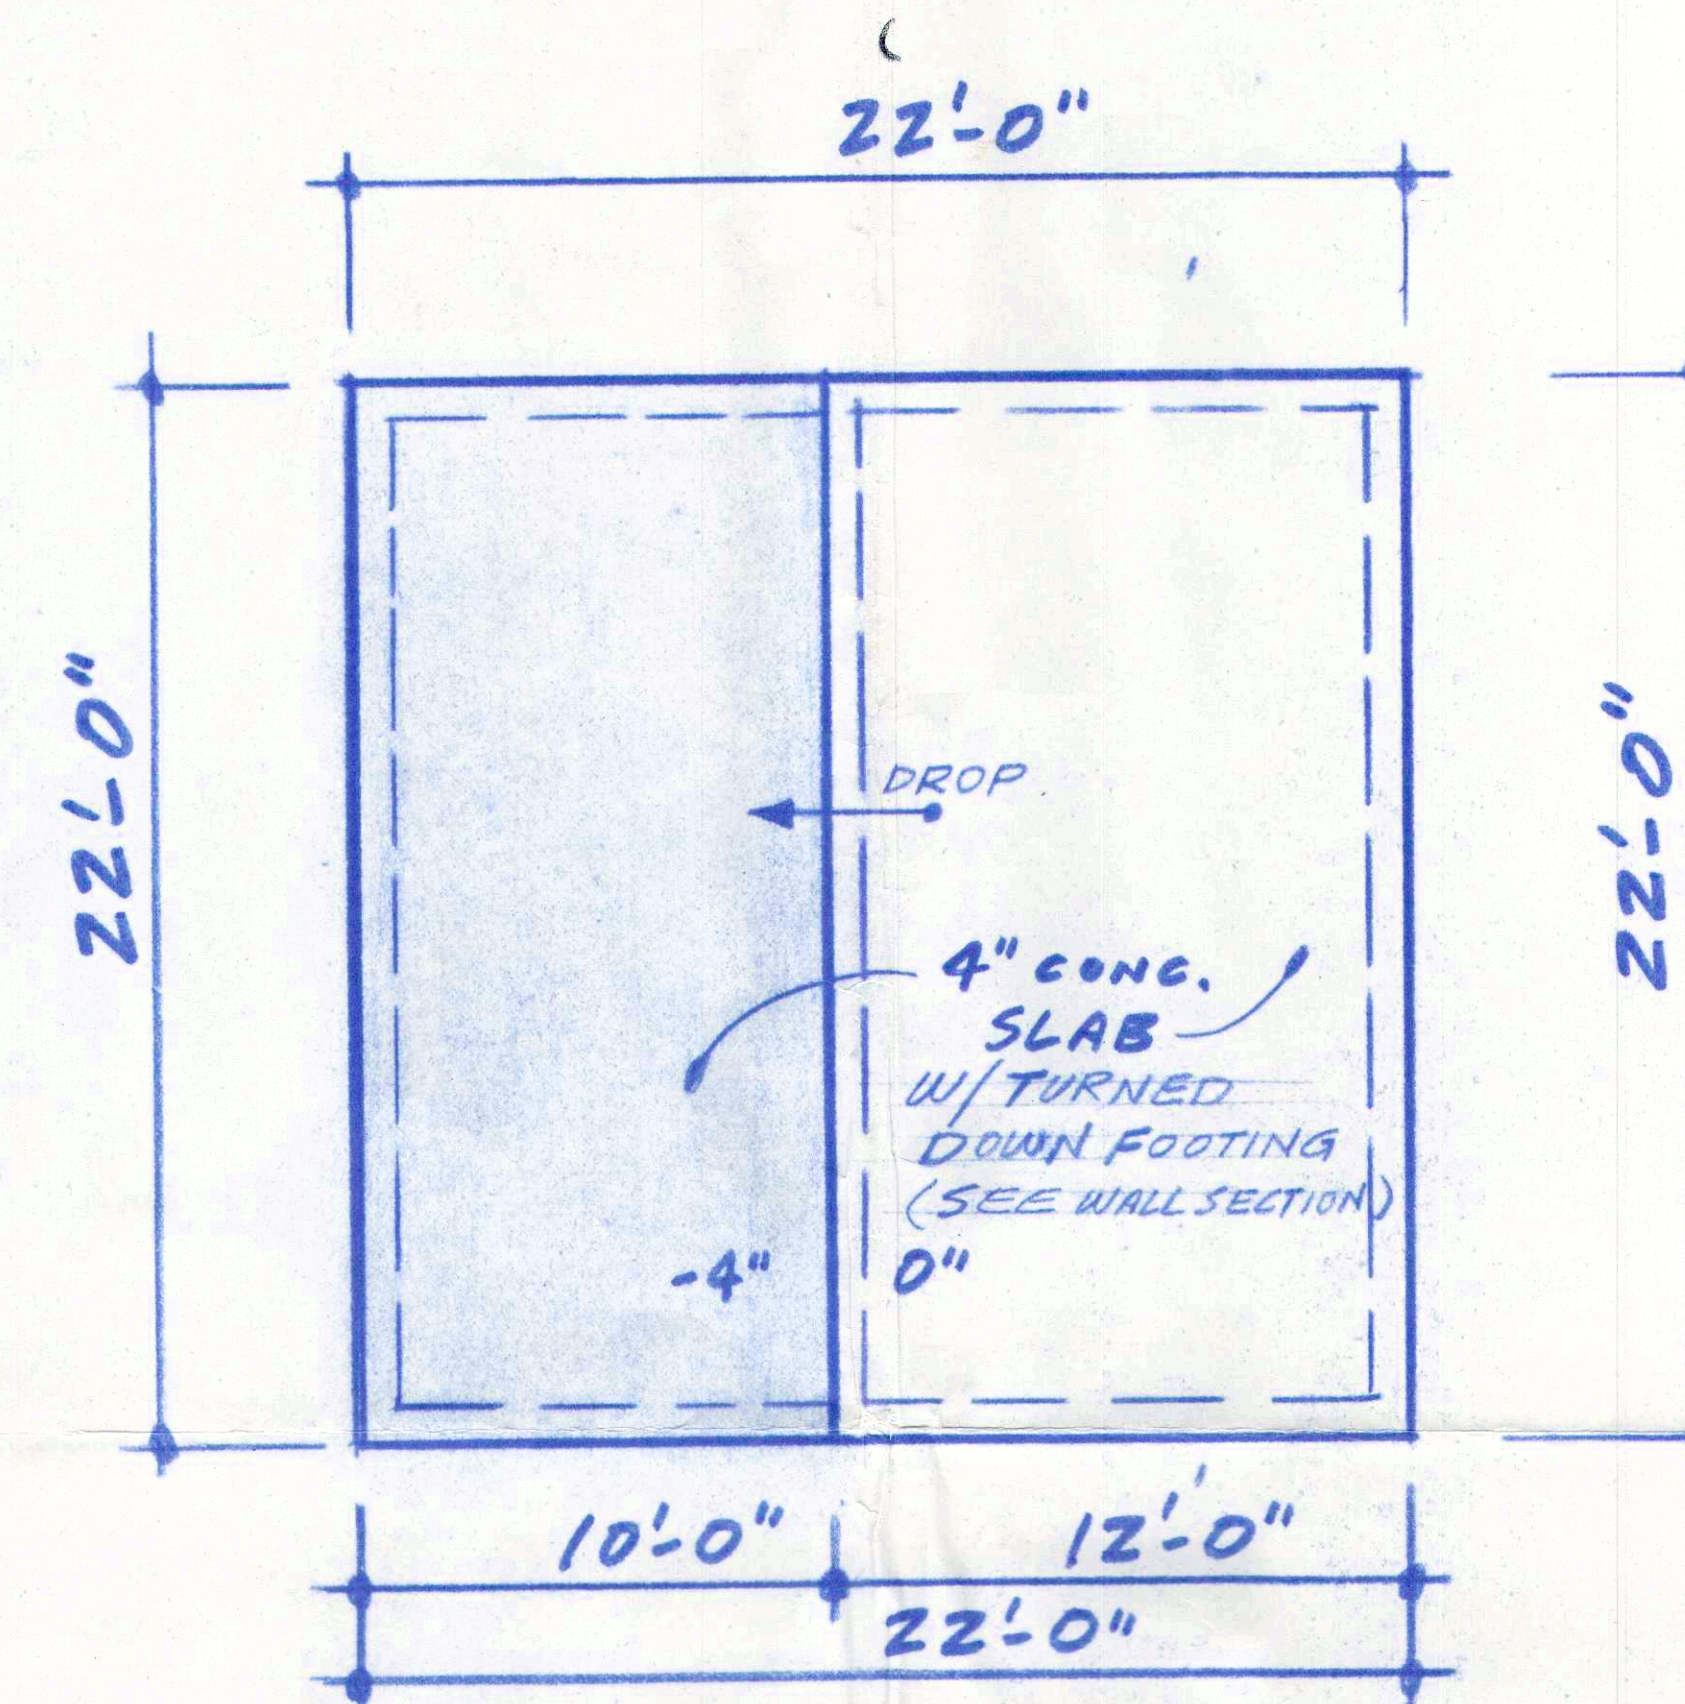


FOUNDATION

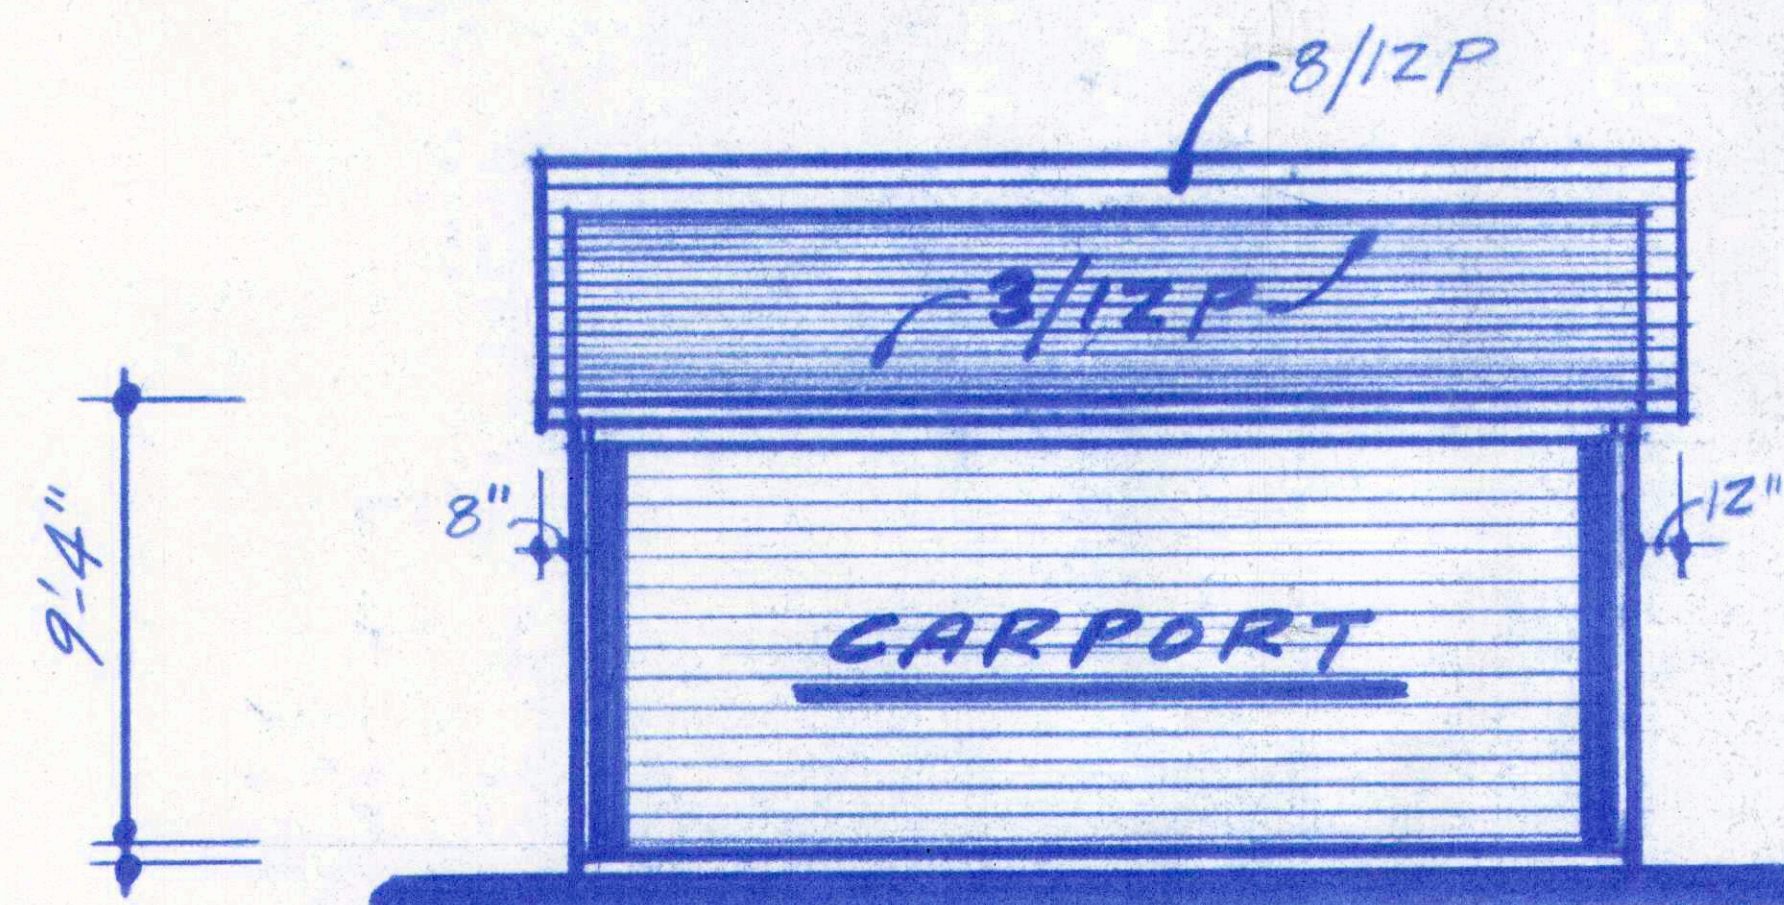

LEFT ELEVATION

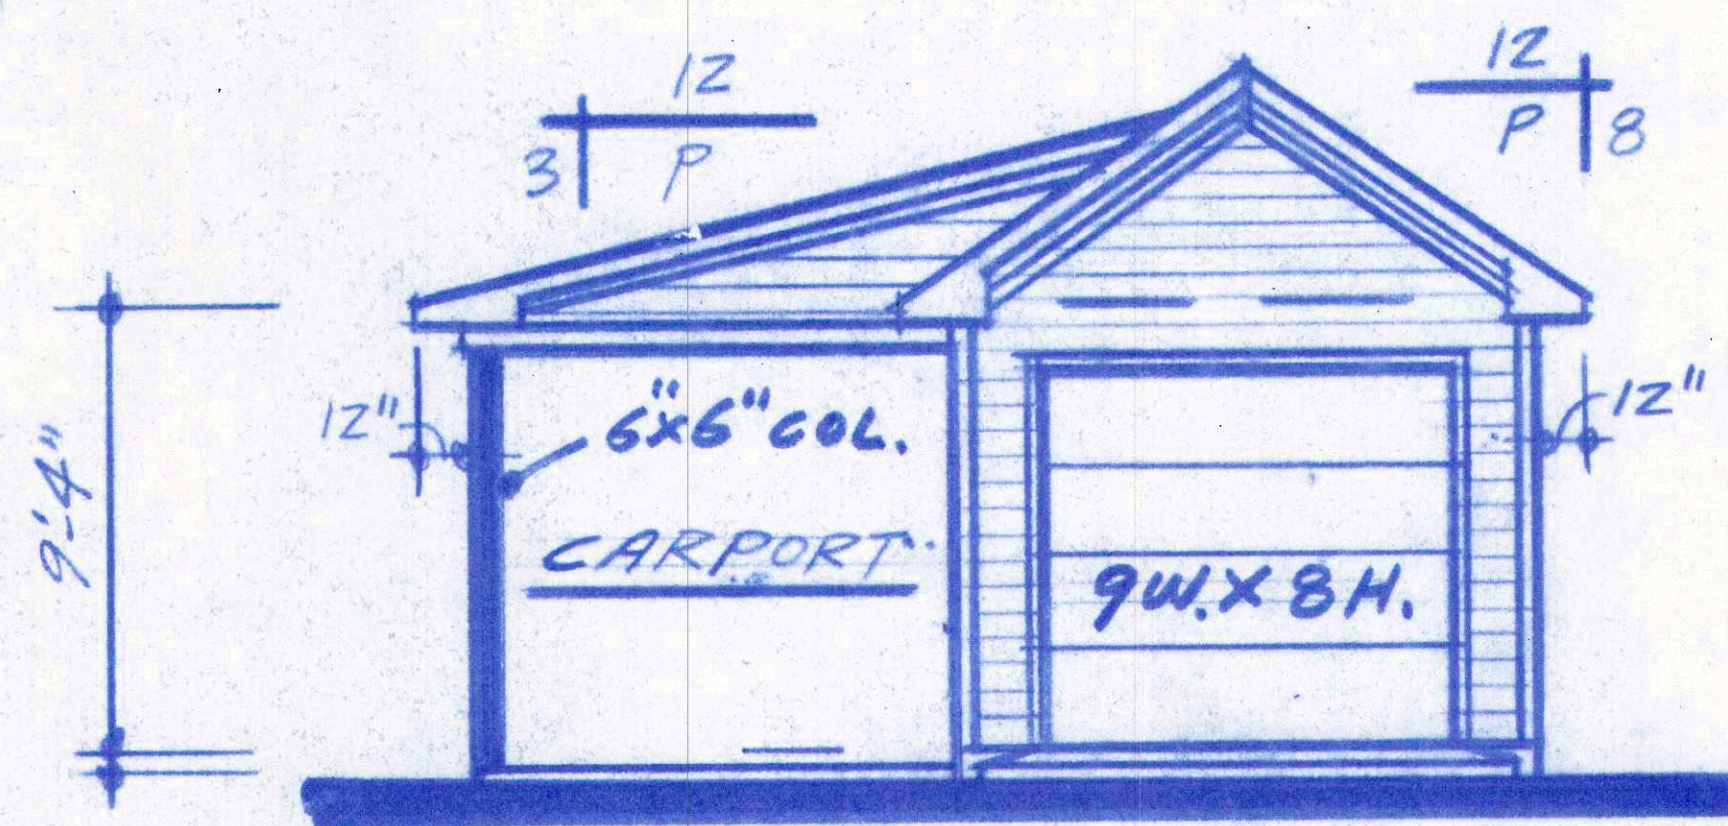

FRONT ELEVATION

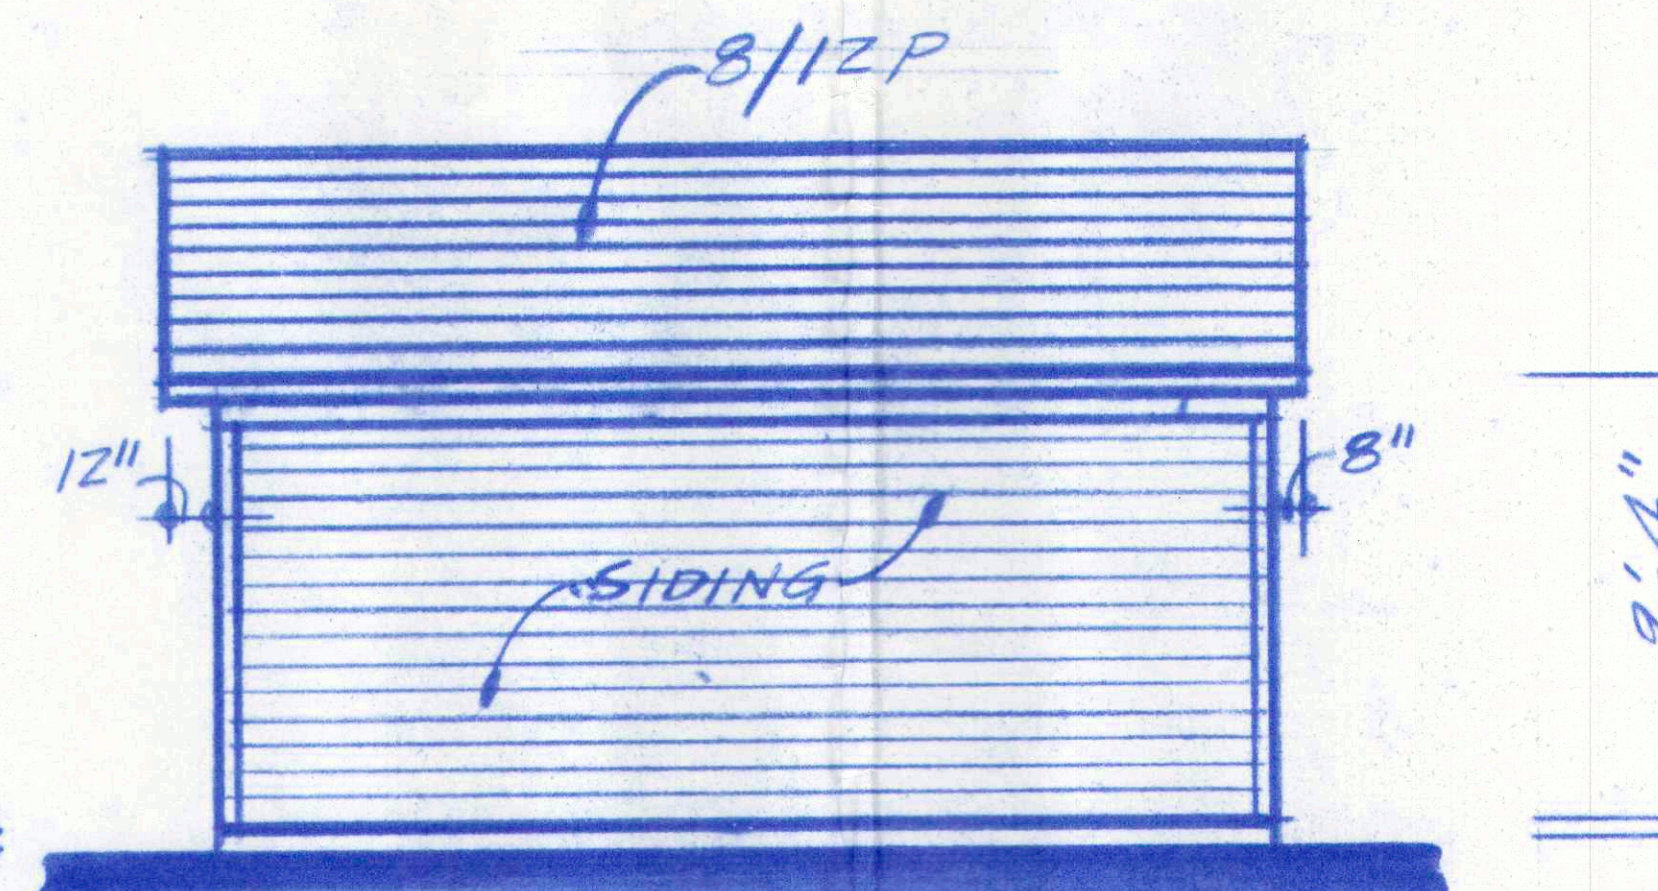

RIGHT ELEVATION

RECEIVED
 NOV 20 2017
 PLANNING &
 DESIGN SERVICES