
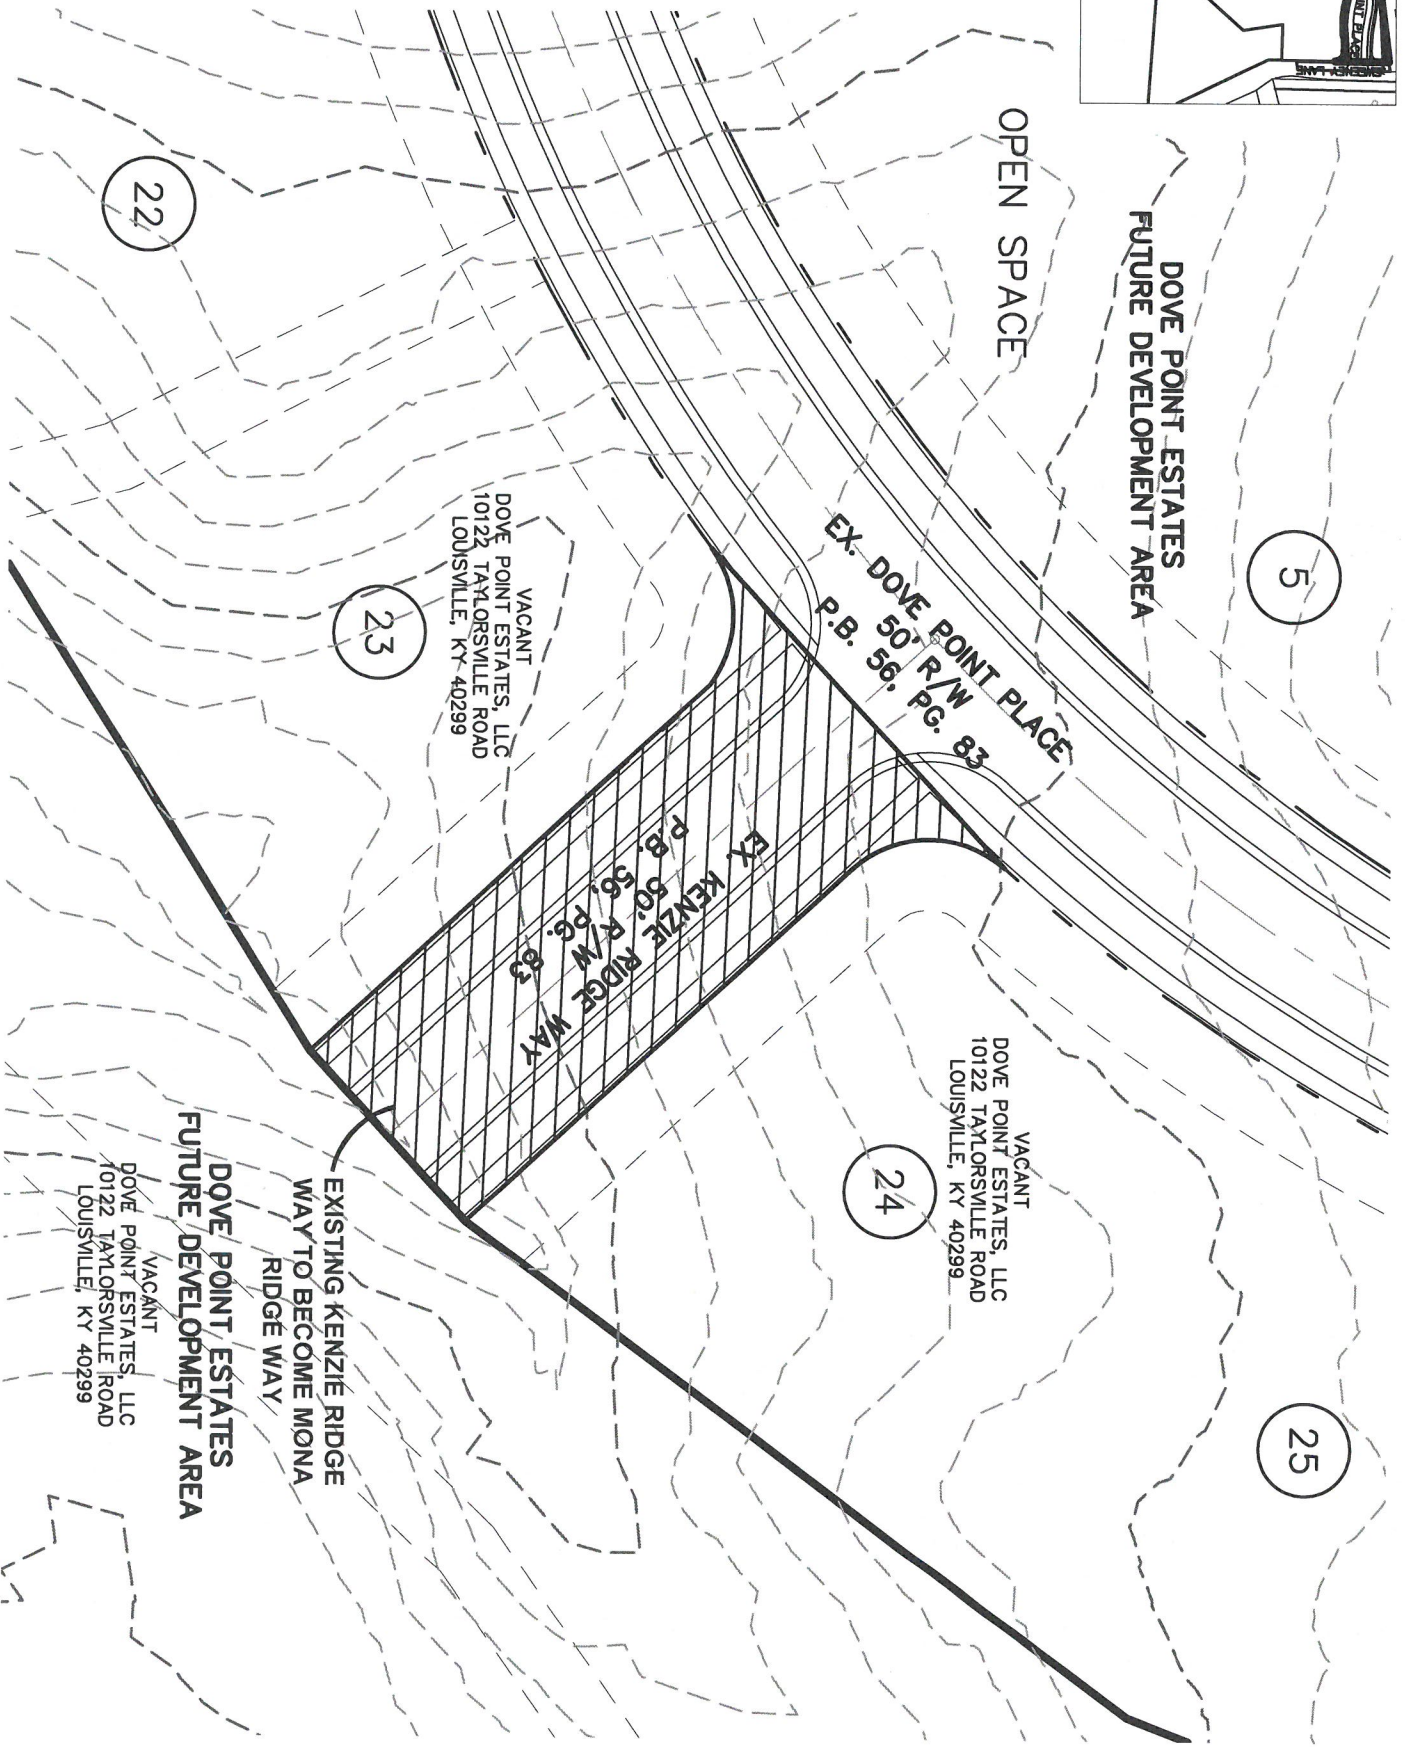


LOCATION MAP
NO SCALE

APPROVED:
LOUISVILLE METRO PLANNING
COMMISSION

DATE BY *[Signature]*

CASE # 17STREETS1028
RELATED CASE #: 16SUBDIV1006
GRAPHIC SCALE
0 20 40 80

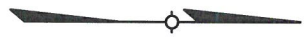

SHEET TITLE:	
STREET NAME CHANGE EXHIBIT	
PROJECT TITLE:	
KENZIE RIDGE WAY TO MONA RIDGE WAY	
DATE:	11/20/17
SCALE:	1"=40'
DRAWN BY:	SSB-AT
CHECKED BY:	SSB-AT
DATE:	11/20/17
SHEET NO.:	1



SABAK, WILSON & LINGO, INC
ENGINEERS, LANDSCAPE ARCHITECTS & PLANNERS
THE HENRY CLAY 600 S. THIRD STREET, LOUISVILLE, KENTUCKY 40202 (502) 884-6271