


1 PRELIMINARY FRONT ELEVATION  
SCALE: 1/8"=1'-0"

RECEIVED  
SEP 12 2014  
PLANNING &  
DESIGN SERVICES

# HIGH WICKHAM IV

SCHEMATIC ELEVATION  
8-21-2014 (REV. 8-29-14), (REV. 9-5-14), (REV. 9-8-2014)

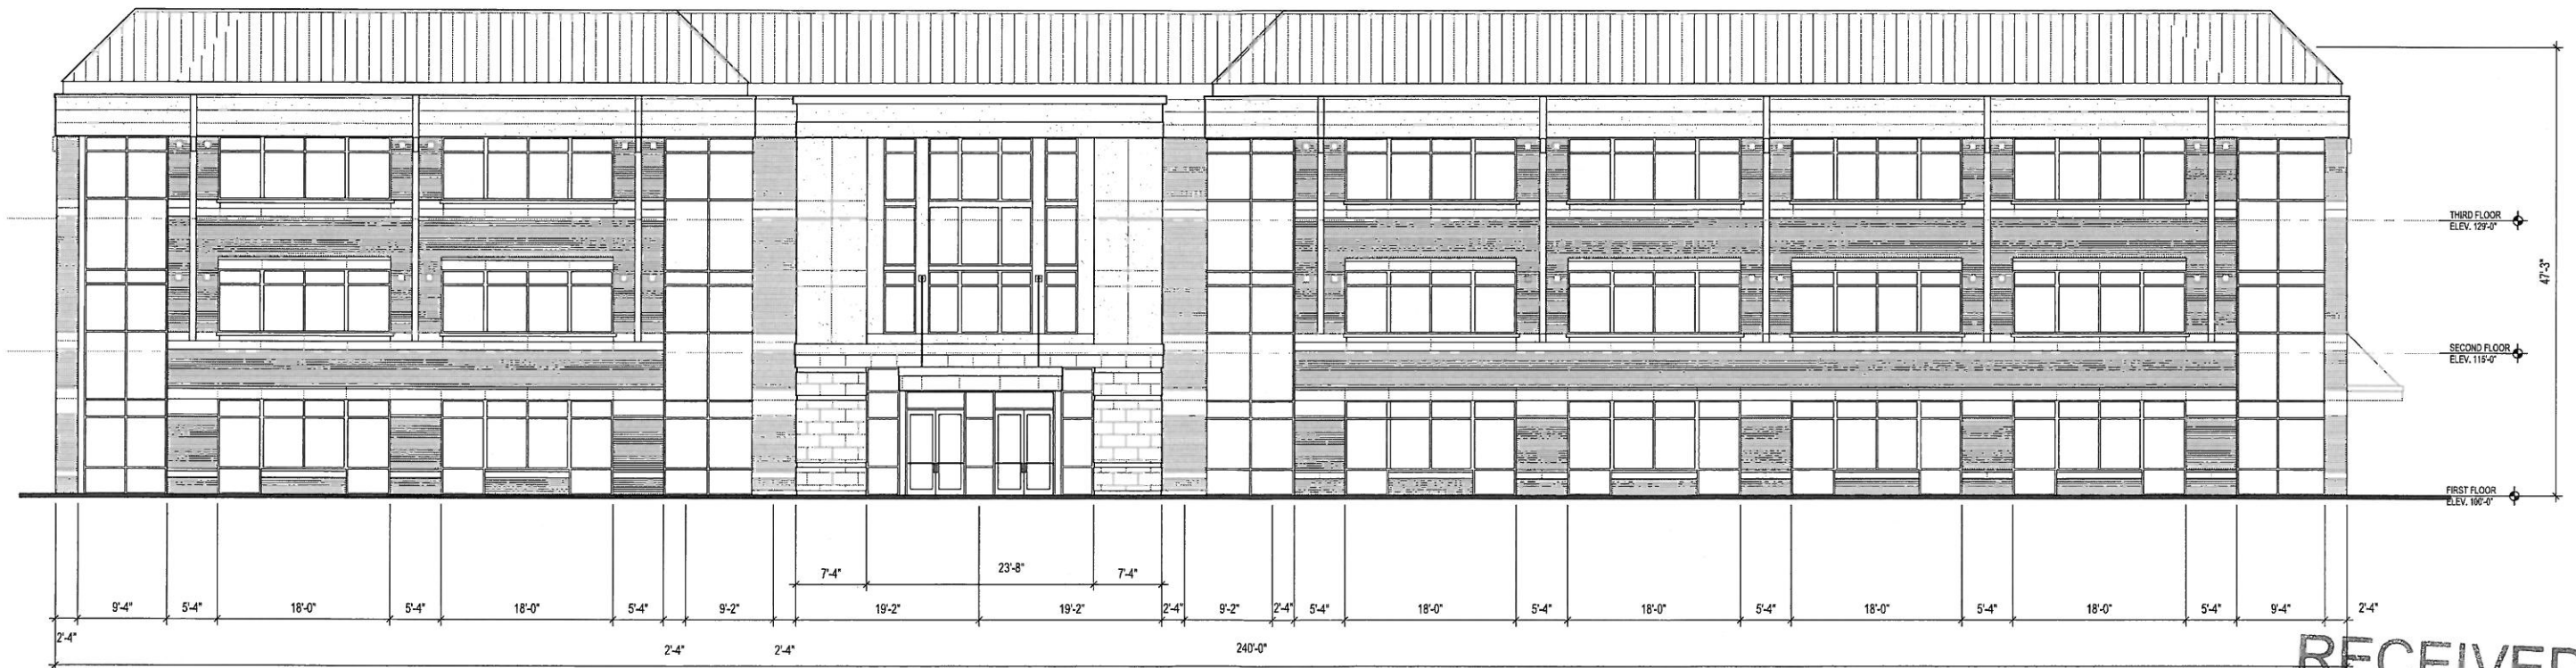

1 PRELIMINARY REAR ELEVATION  
SCALE: 1/8"=1'-0"

RECEIVED


SEP 12 2014  
PLANNING &  
DESIGN SERVICES

# HIGH WICKHAM IV


SCHEMATIC ELEVATION  
8-21-2014 (REV. 8-29-14), (REV. 9-5-14), (REV. 9-8-2014)

Tucker Booker Donhoff + Partners

14DEVPLAN1127

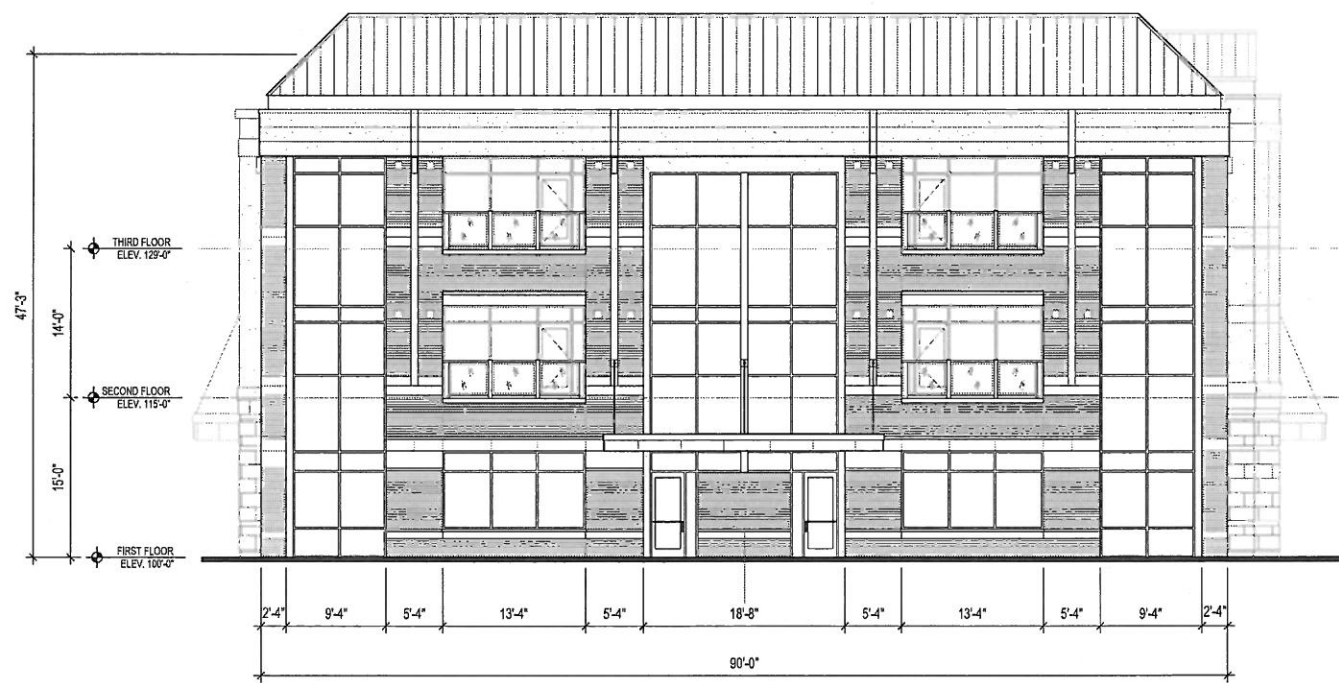

1 PRELIMINARY SIDE ELEVATION (EAST)  
SCALE: 1/8"=1'-0"

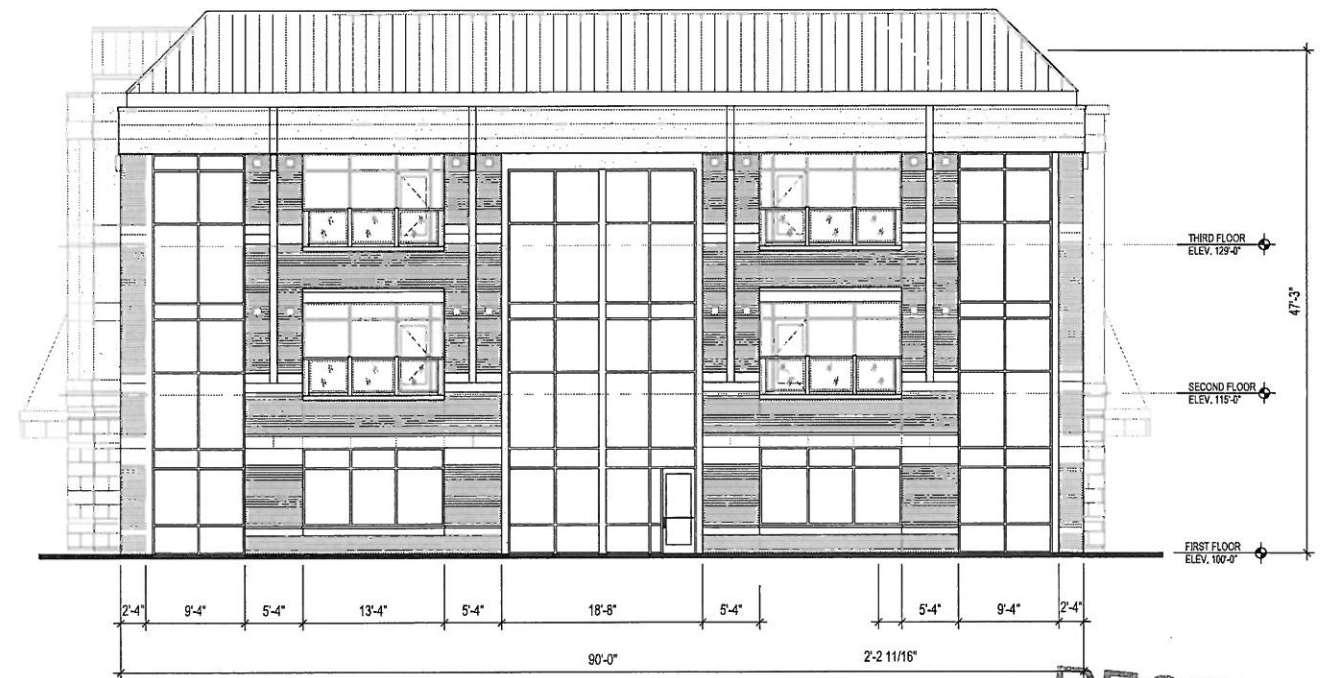

1 PRELIMINARY SIDE ELEVATION (WEST)  
SCALE: 1/8"=1'-0"

RECEIVED  
SEP 12 2014  
PLANNING &  
DESIGN SERVICES

# HIGH WICKHAM IV

## SCHEMATIC ELEVATION

8-21-2014 (REV. 8-29-14), (REV. 9-5-14), (REV. 9-8-2014)

Tucker Booker Donhoff + Partners

14DEVPLAN1127