


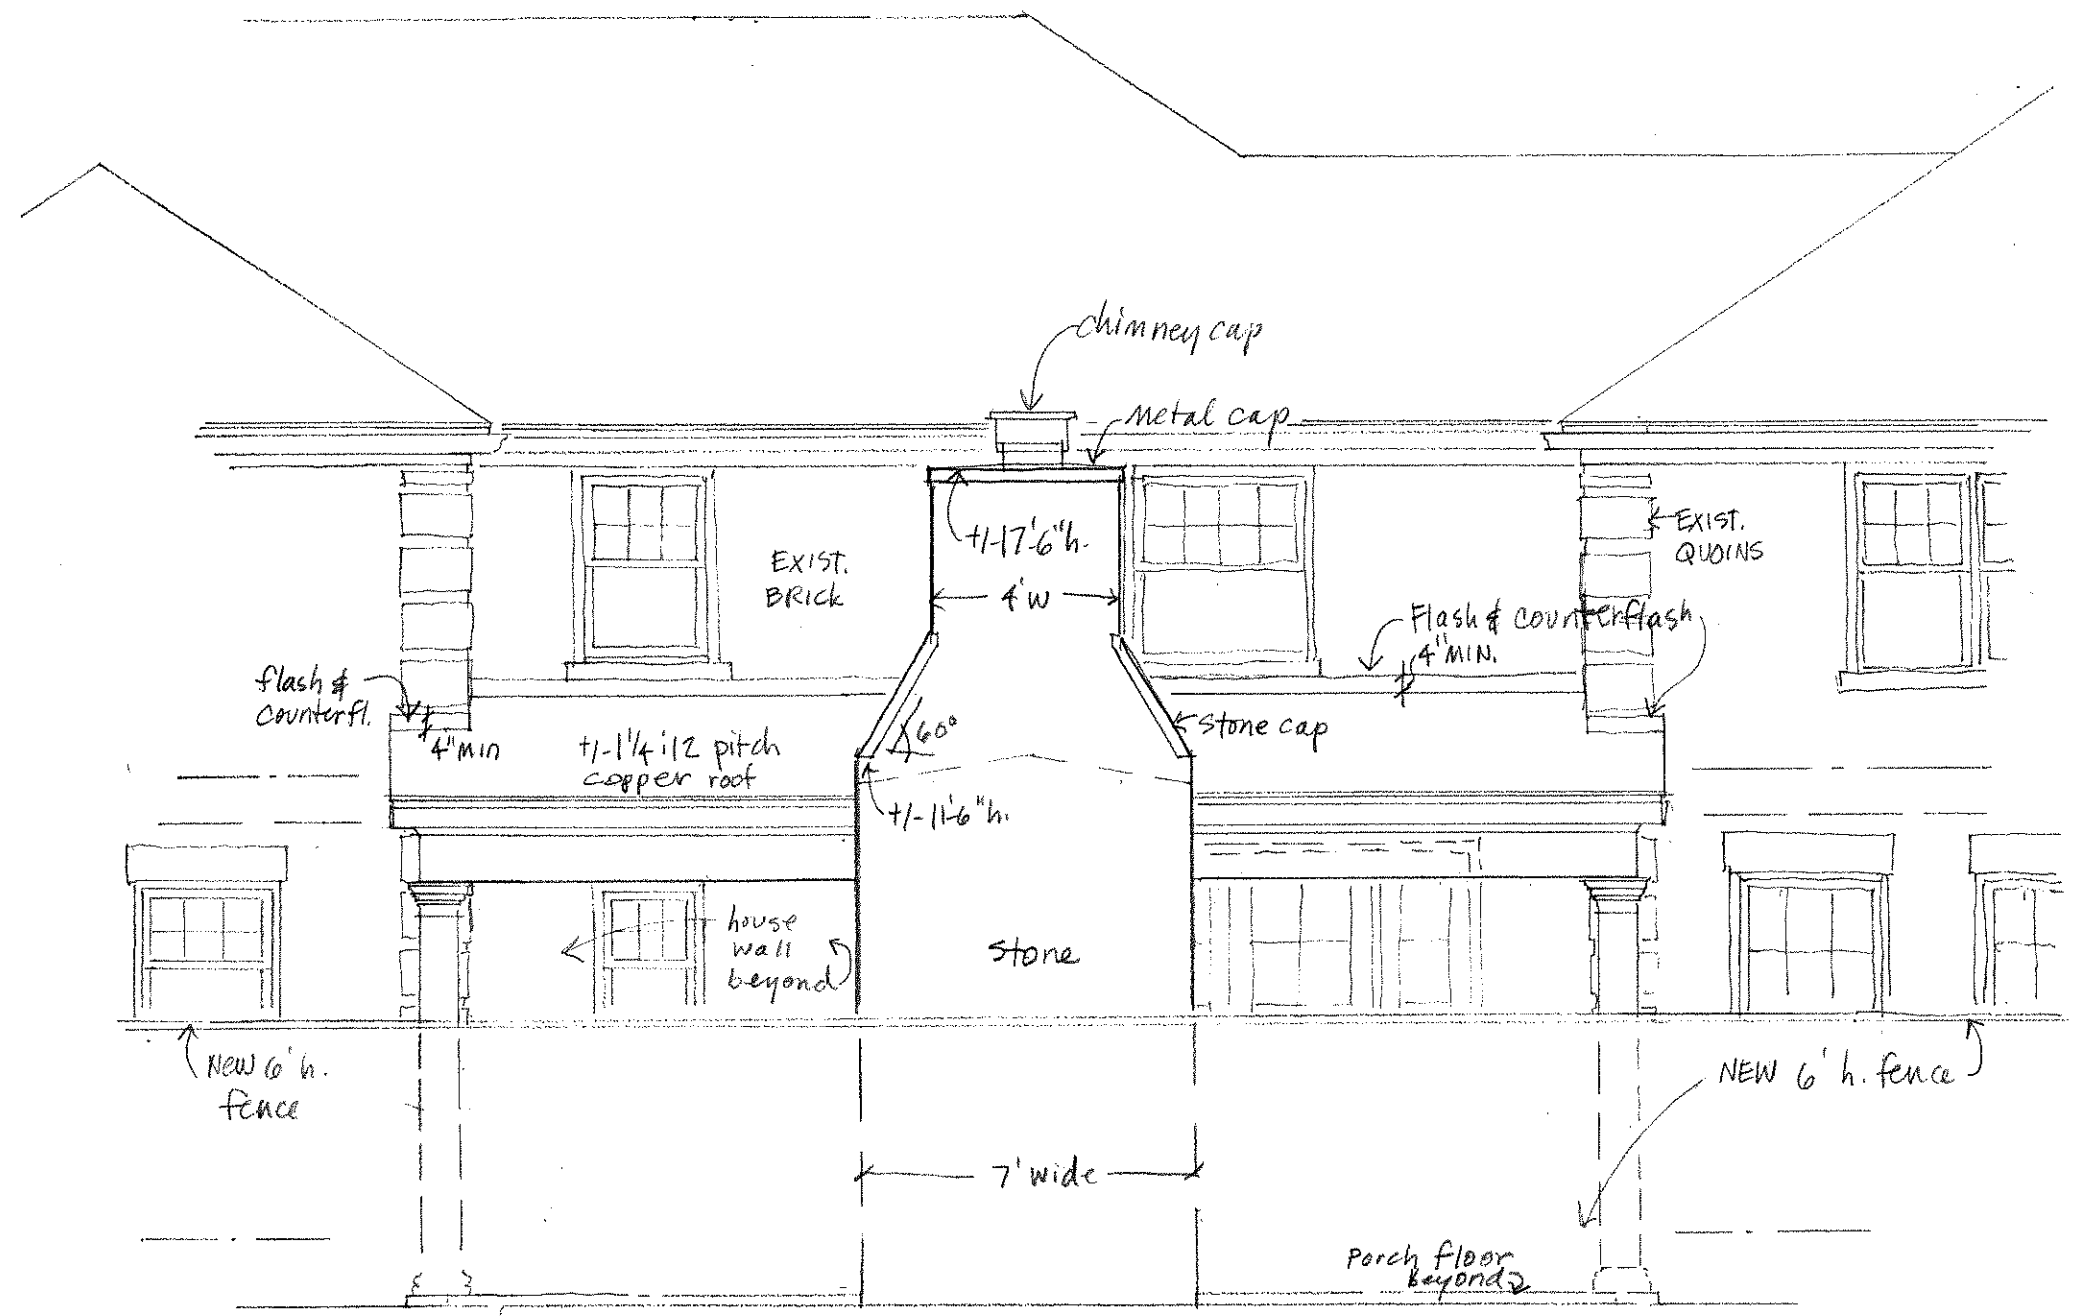

Rear Elevation
 1/4" = 1'-0"

11.22.19 12.2.19 rev. 12.11.19 rev.
 Dix Resid.
 2950 Rainbow Dr.

RECEIVED
 JAN 13 2021
 PLANNING &
 DESIGN SERVICES

29 : APPROVE : 3-0-5