


NEW BUILDING FOR

NEW RETAIL CENTER

14100 MAIN STREET
DOUGLASS HILLS, KY 40223




② NORTH (MAIN ST) ELEVATION
SCALE = 1/8" = 1'-0"

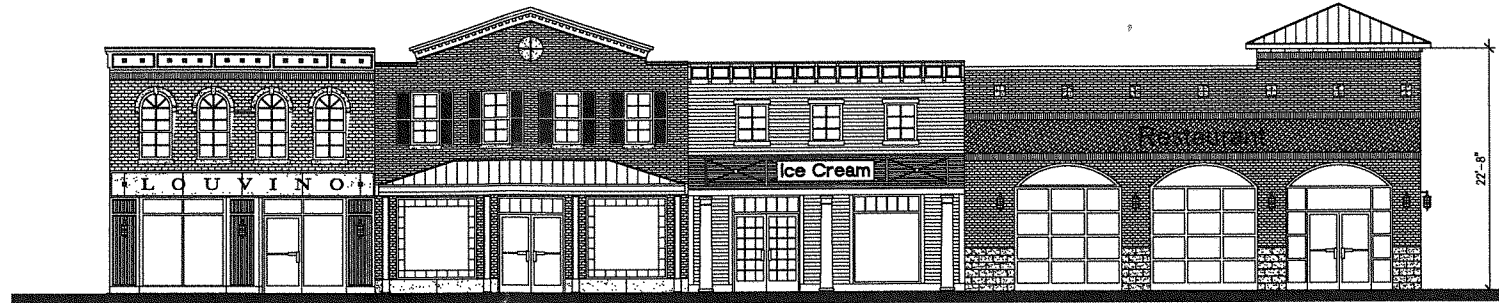


① WEST (FRONT) ELEVATION
SCALE = 1/8" = 1'-0"

RECEIVED

JUL 08 2015
PLANNING &
DESIGN SERVICES

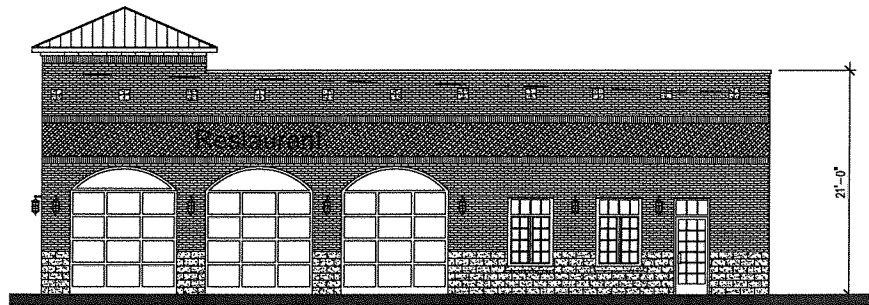

③ SOUTH (SIDE) ELEVATION
SCALE = 1/8" = 1'-0"

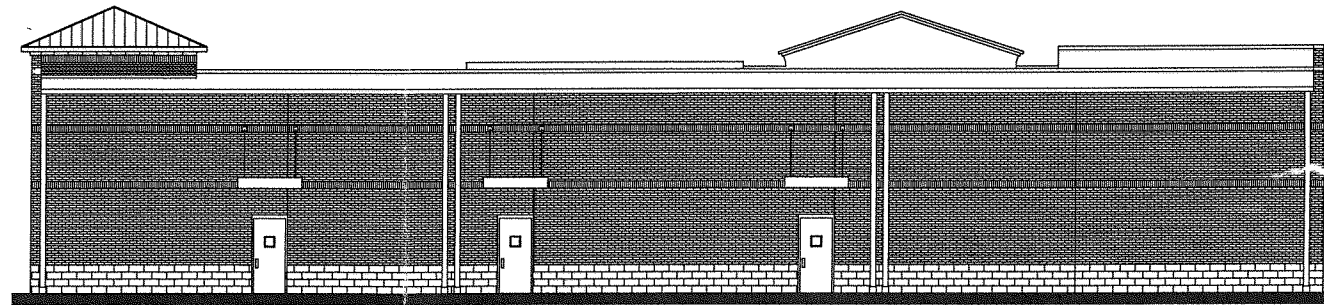

④ EAST (REAR) ELEVATION
SCALE = 1/8" = 1'-0"

2	REVISED CONCEPT DESIGN	6.22.15
1	CONCEPT DESIGN	5.22.15



DOUG
KARNES, AIA
ARCHITECT

1401 CROSSTIMBERS DRIVE, LOUISVILLE, KY 40245
PHONE 502-500-0263 FAX 502-241-0989
dougkarnes@bellsouth.net

Drawing Title

BUILDING ELEVATIONS



Designed DLK
Drawn KMI
Checked DLK
Reviewed DLK
Date 6/22/15

A301

15cup1021