


1 EXTERIOR ELEVATION - FRONT

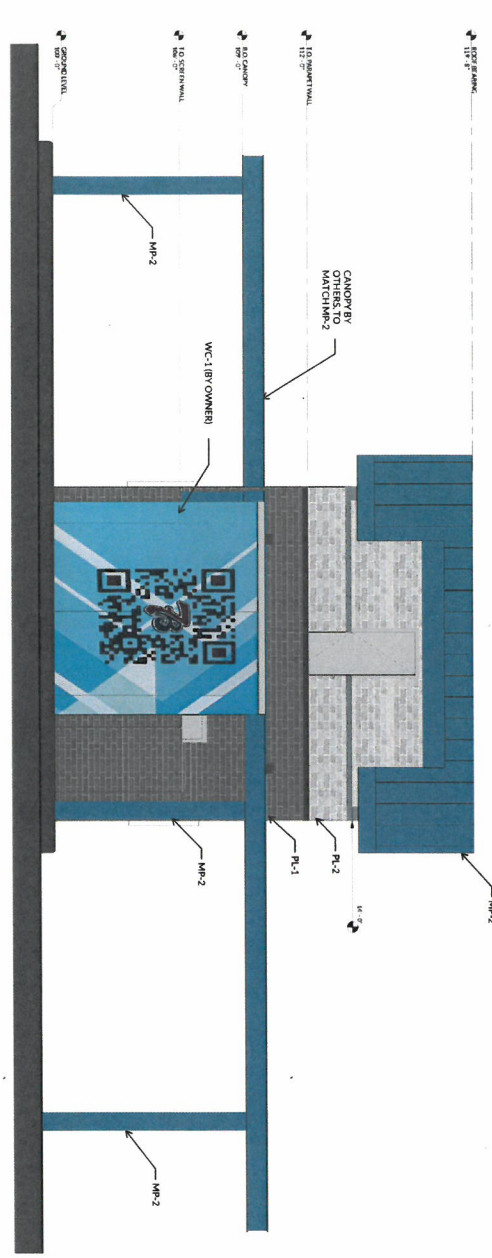

2 EXTERIOR ELEVATION - BACK


Exterior Finish Legend

	P-1 Nichia Modernick Brick Fiber Cement Panel Midlight
	P-2 Nichia Camoplast Fiber Cement Panel Shade Brown
	MP-2 Slate Blue Metal Standing Seam Roof Stone Metal 1525
	MP-3 Nichia Black Metal Soffit Panels
	MP-4 Zinc Gray Brake Metal Brake Metal Cap

**RECEIVED**  
 NOV 21 2022  
 PLANNING & DESIGN  
 SERVICES

22-ZONE-OLIVE


<p>116 NORTH 2ND AVENUE - OZARK, MO 65721 - P (417) 581-8899 - F (417) 581-9002          ARCHITECTURAL CORPORATION MISSOURI LICENSE NUMBER: A-2010011427</p>	<p>7 BREW COFFEE          O'FALLON, MO</p> <p>1620 STATE HWY K          O'FALLON, MO</p>	<p><b>INTERNET USE ONLY</b></p> <p>This document is intended for use by the client and is not to be distributed, copied, or otherwise used without the written consent of the architect.</p>
	<p>ARCHITECT OF RECORD          NAME: ADAM KEMER          LICENSE NO. 201100724</p> <p>PROJECT NUMBER:          22077501          REVISION:</p>	<p><b>A2.1</b>          EXTERIOR          ELEVATIONS          DATE: MAY 20, 2022</p>

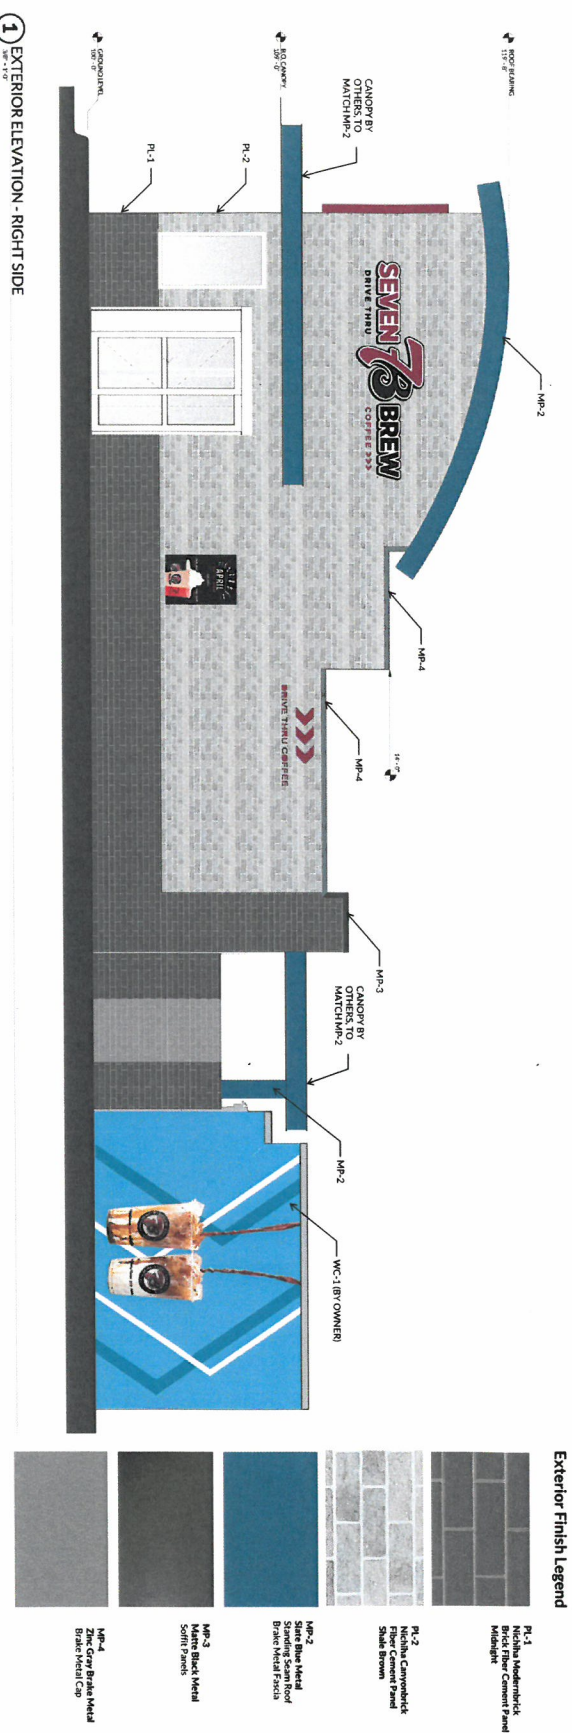

1 EXTERIOR ELEVATION - RIGHT SIDE

Exterior Finish Legend

R-1	Nichia Midlandbrick Brick/Fiber Cement Panel Midnight
R-2	Nichia Camoyobrick Fiber Cement Panel Slate Brown
MP-2	Slate Blue Metal Slat Metal Finish Brake Metal Finish
MP-3	Matte Black Metal Softly Panels
MP-4	Zinc Gray Brake Metal Brake Metal Cap

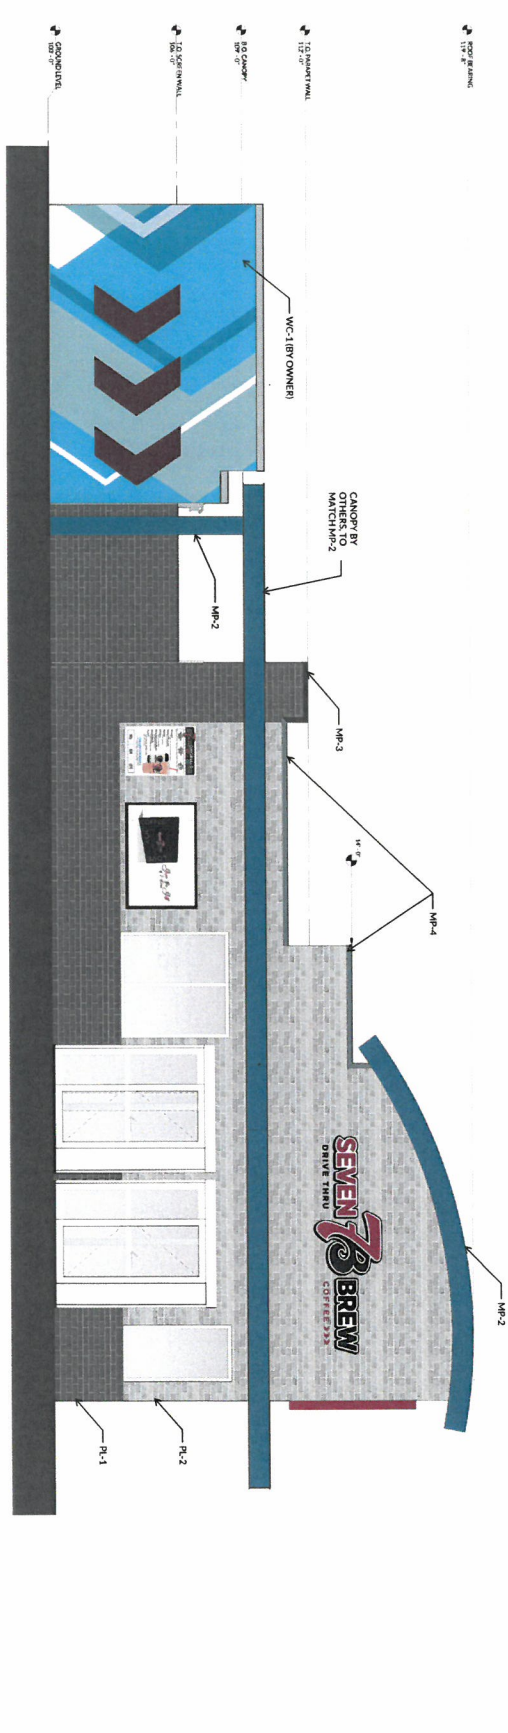

2 EXTERIOR ELEVATION - LEFT SIDE

**7 BREW COFFEE**  
**O'FALLON, MO**

1620 STATE HWY K  
O'FALLON, MO

ARCHITECTURE / REAL ESTATE / DEVELOPMENT

116 NORTH 2ND AVENUE / OZARK, MO 65721 / P(417)581-8889 / F(417)581-9002  
ARCHITECTURAL CORPORATION MISSOURI LICENSE NUMBER: A-2010011427

**UTILITY ELEVATOR ONLY**

This document set, including all attachments, is the property of Torgerson Design Partners and is intended for use only for the project and site identified herein. It is not to be reproduced, stored in a retrieval system, or transmitted in any form or by any means, electronic, mechanical, photocopying, recording, or by any information storage and retrieval system, without the prior written permission of Torgerson Design Partners.

DATE: MAY 29, 2022

RECEIVED

NOV 21 2022

PLANNING & DESIGN  
SERVICES

22-20ND-01418