


Street

$\frac{1}{8}'' = 1 \text{ Foot}$

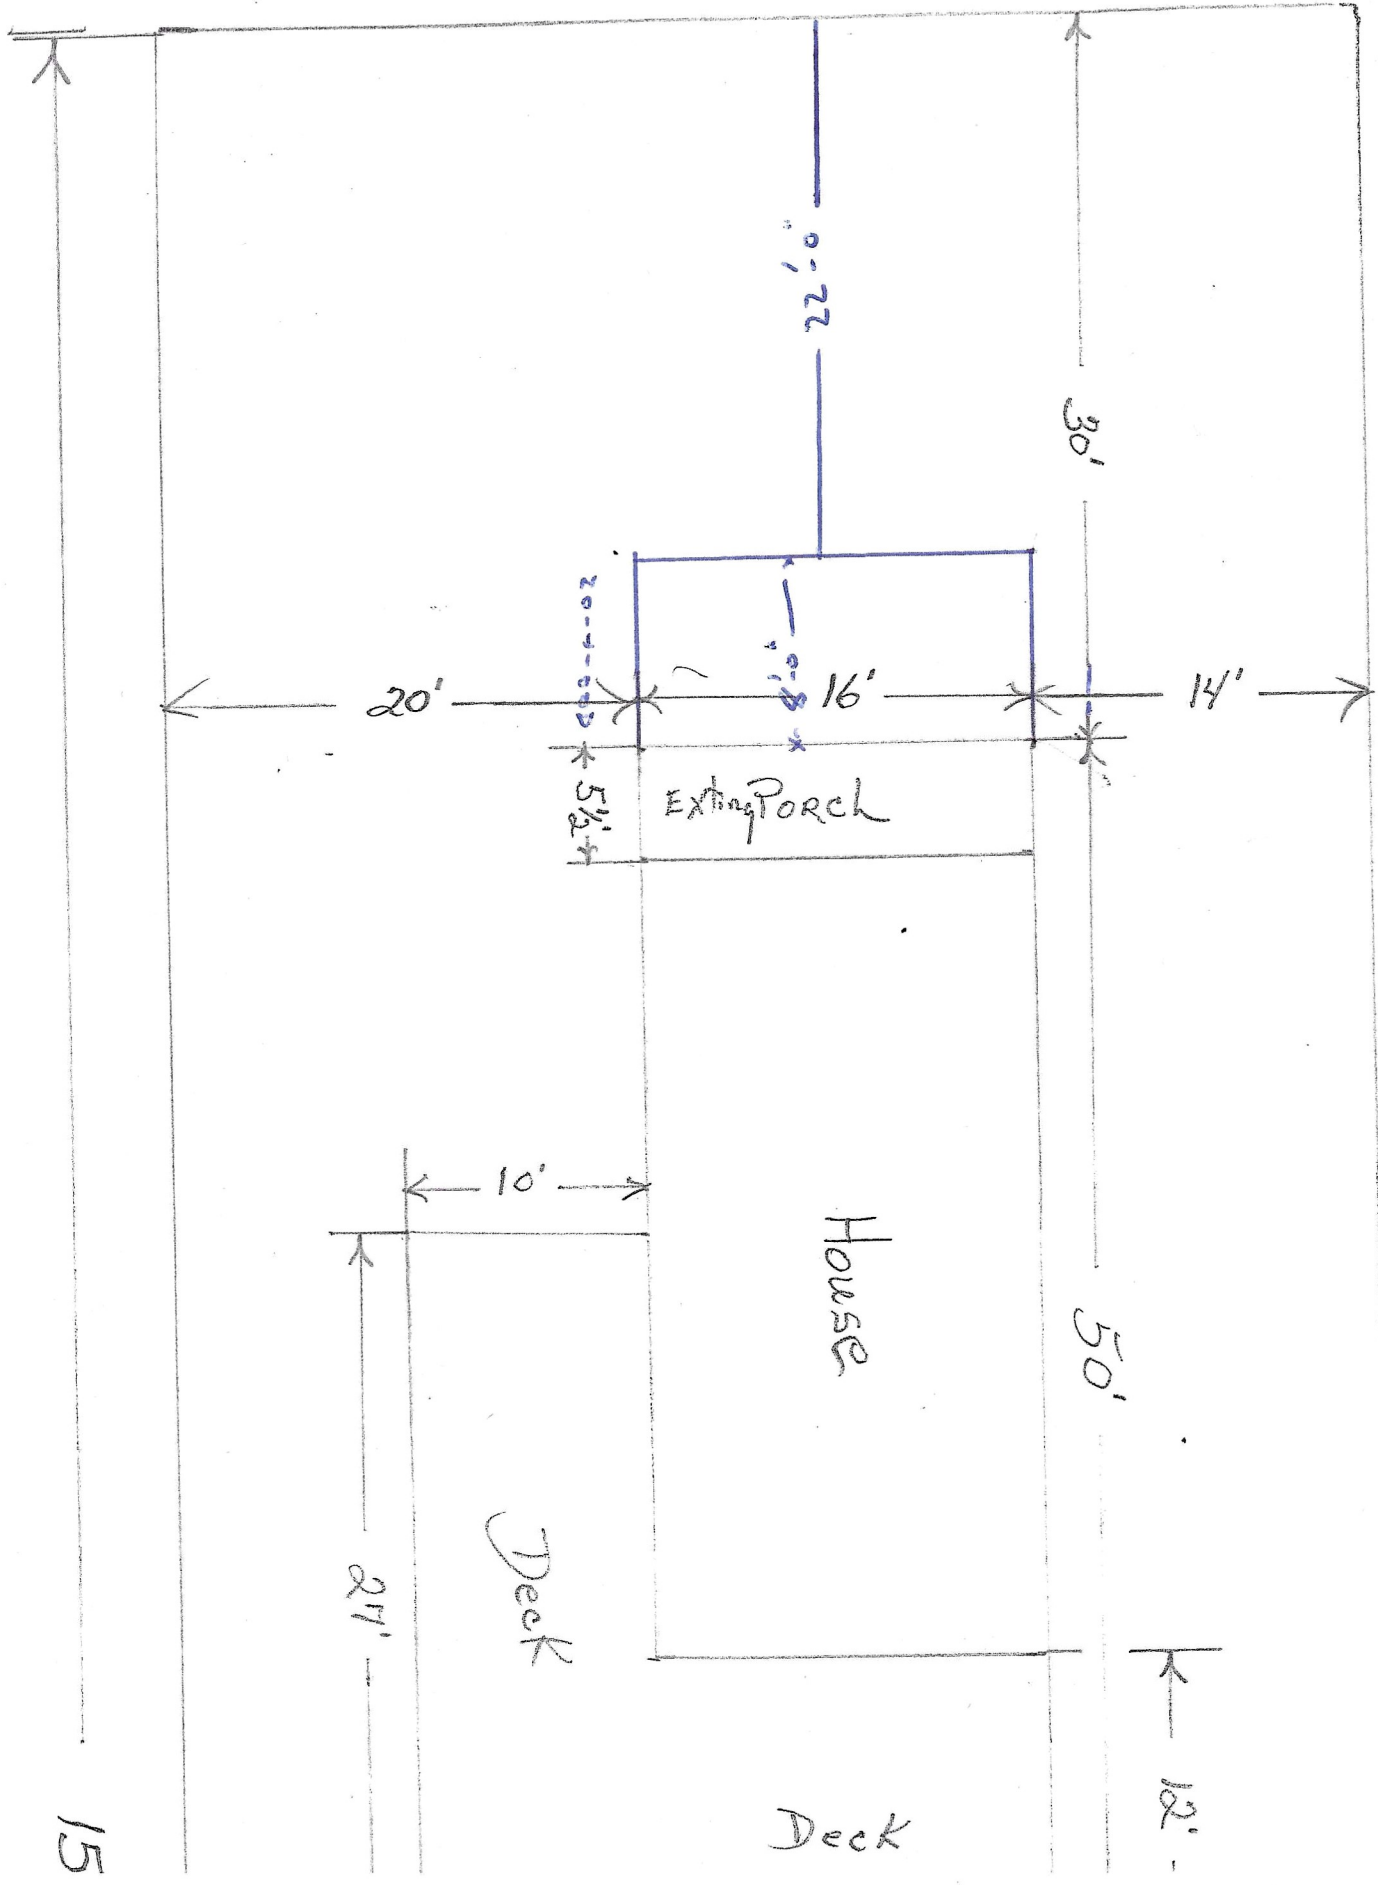

15

21'

10'

Deck

House

Existing Porch

Deck

50'

20'

30'

22'

16'

14'

20'

5 1/2'