




2 SOUTH ELEVATION
A201 1/8" = 1'-0"

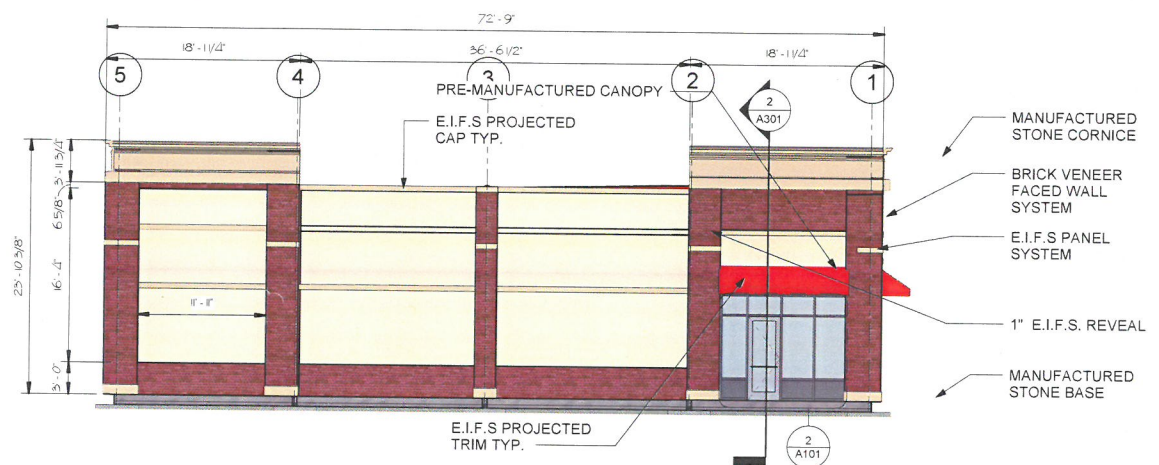

4 NORTH ELEVATION
A201 1/8" = 1'-0"

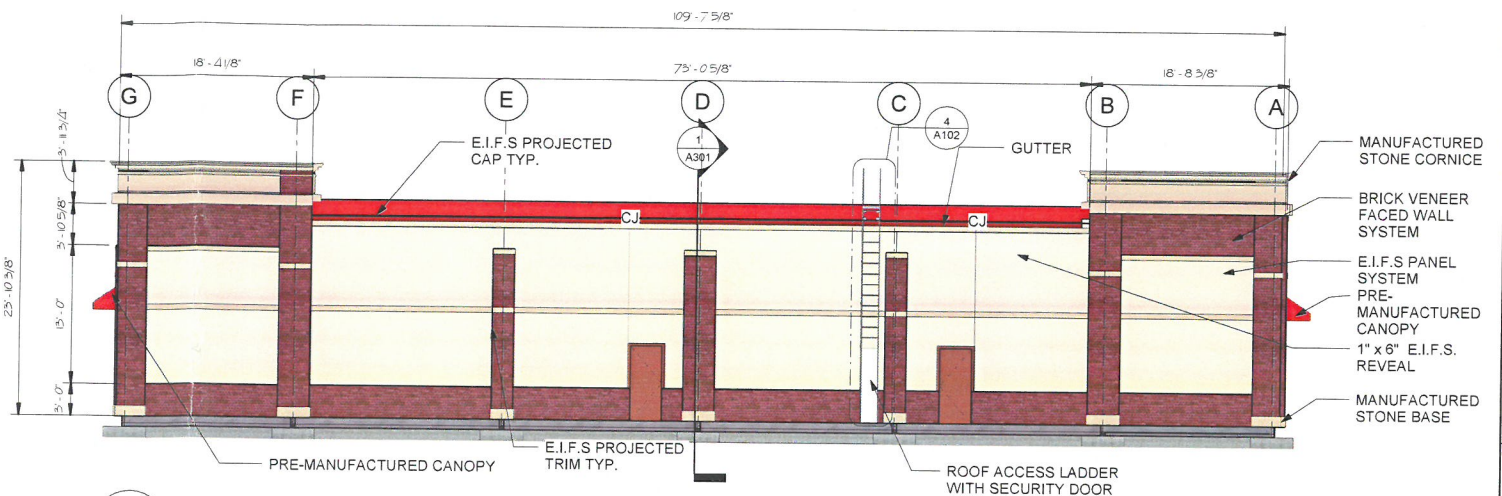

1 EAST ELEVATION
A201 1/8" = 1'-0"

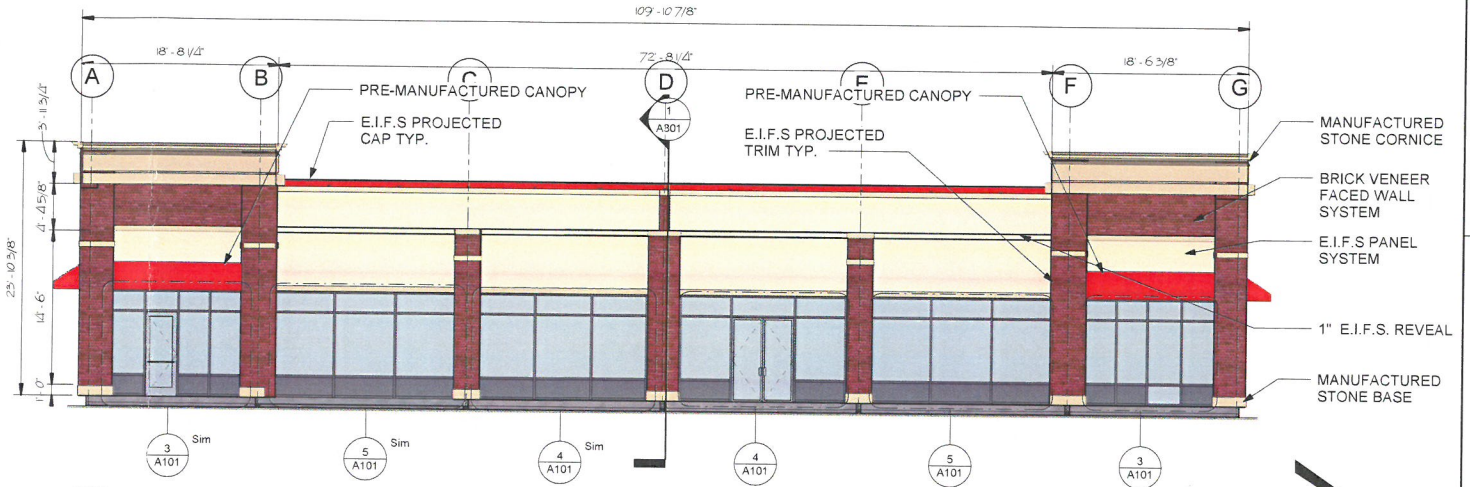

3 WEST ELEVATION
A201 1/8" = 1'-0"

REVISIONS				
NO.	DATE	BY	REVISION	DATE

NOT FOR CONSTRUCTION

NOT FOR CONSTRUCTION

SPRINGHURST RETAIL
4100 TOWNE CENTER DRIVE
LOUISVILLE, KY 40241
WILSON DEVELOPMENT GROUP

BUILDING ELEVATIONS
ARCHITECTURAL

500 S. 4TH STREET
LOUISVILLE, KY 40202
V. 502.583.8888
F. 502.583.8414
www.josephandjoseph.net
© 2016 J.C. Borell/Shafer III Architect, Creative St. Mister IV
Architect

SHEET A201
SET

RECEIVED
FEB 25 2019
DESIGN SERVICES

PRELIMINARY