


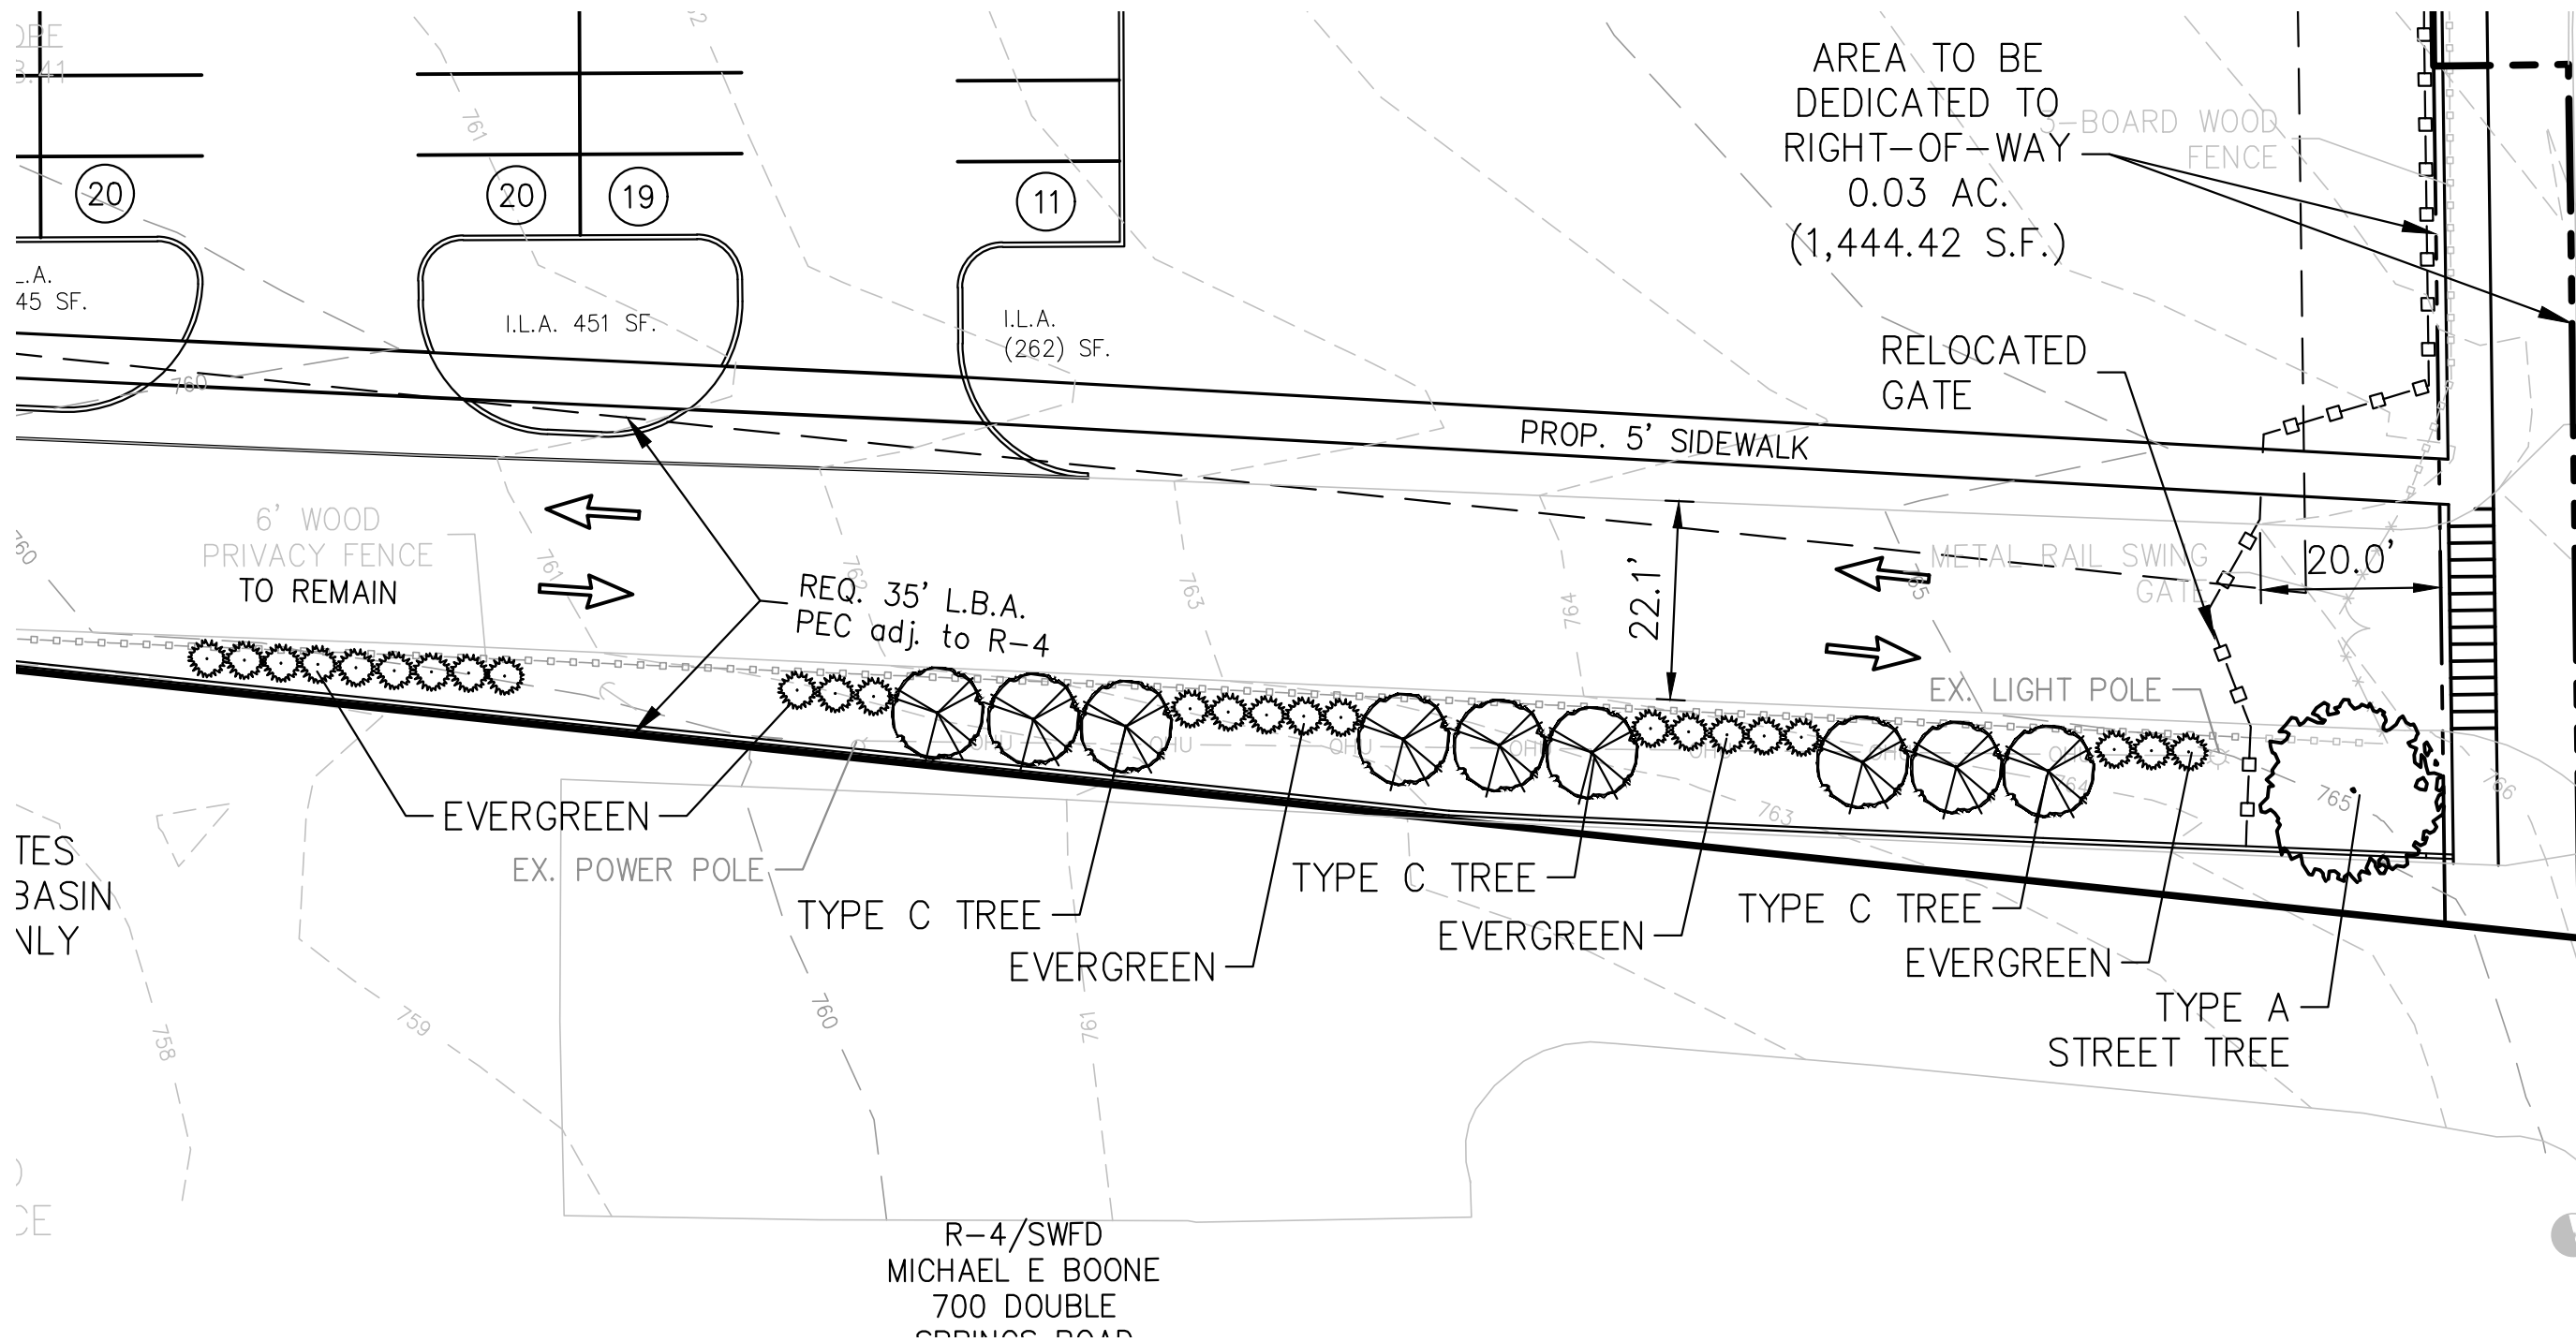

**BTM Engineering**  
 a Bowman company  
 Consulting Engineers, Landscape Architects, Planners & Surveyors  
 "Serving the Bluegrass and Beyond"  
 3001 Taylor Springs Drive Louisville, Kentucky 40220  
 (502) 459-8402 (502) 459-8427 Fax  
 www.btmeng.com • www.bowman.com

**LANDSCAPE EXHIBIT**

|                        |                 |
|------------------------|-----------------|
| DATE: 03-14-22         | SHEET NO:       |
| BTM PROJECT NO: 210316 | SCALE: 1" = 20' |
| <b>L1.00</b>           |                 |

PROJECT INFO:  
**CHAMBERLAIN LANE UNION HALL**  
 LOCAL UNION 862 U.A.W. INC.  
 3000 FERN VALLEY ROAD  
 LOUISVILLE, KY 40213

Received March 14, 2022

Planning & Design

22-ZONE 0018