



1139 Cherokee Rd
Louisville, Kentucky


Approximate
Location of Wall
Behind Shrubs

Google


1140 Cth
Louisville

2270E-0077


SEP 06 2022
PLANNING & DESIGN
SERVICES

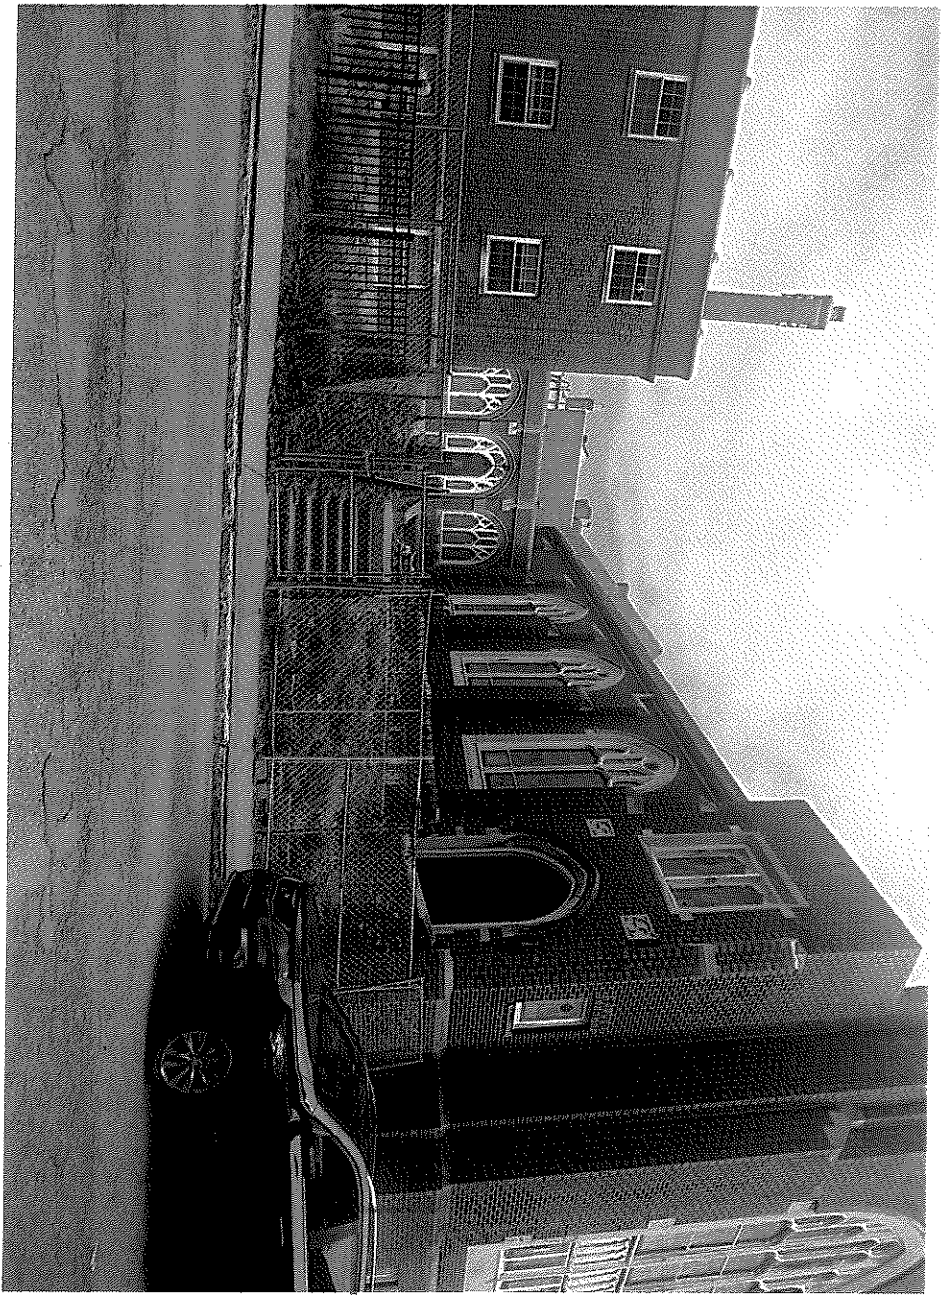

SEP 06 2022
PLANNING & DESIGN
SERVICES

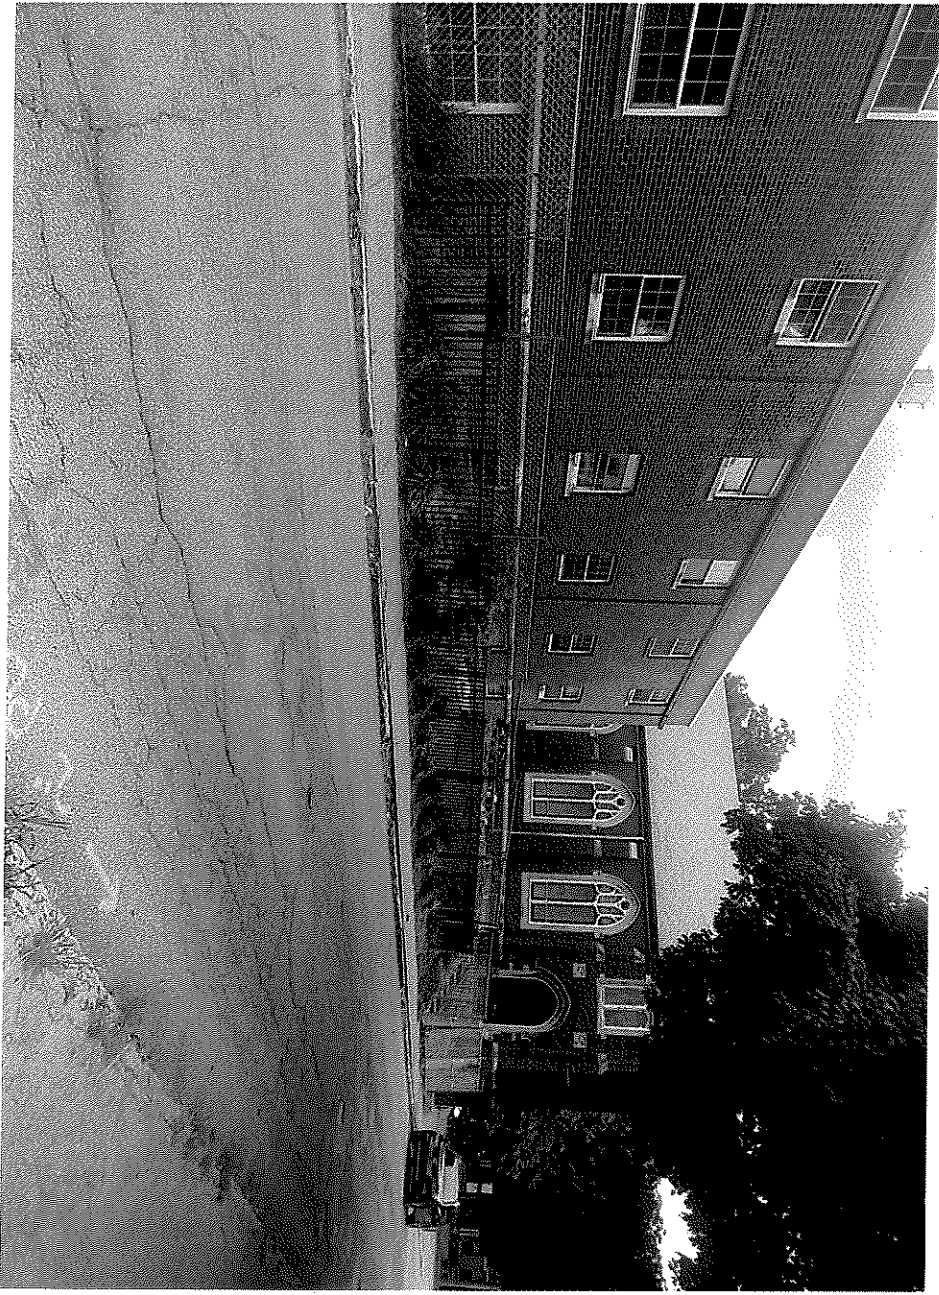

22-ZNE-007

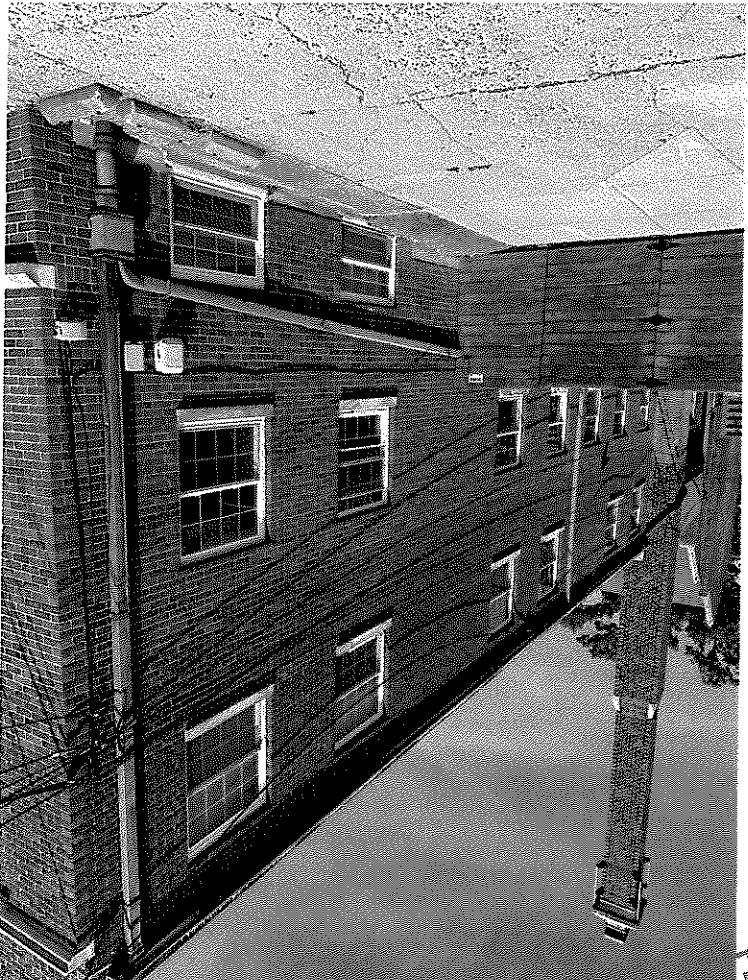

RECEIVED
SEP 06 2022
PLANNING & DESIGN
SERVICES

22-2006-007





RECEIVED
SEP 06 2022
PLANNING & DESIGN
SERVICES

22-2502-0177




RECEIVED
SEP 06 2022
PLANNING & DESIGN
SERVICES


22-20VE-0397

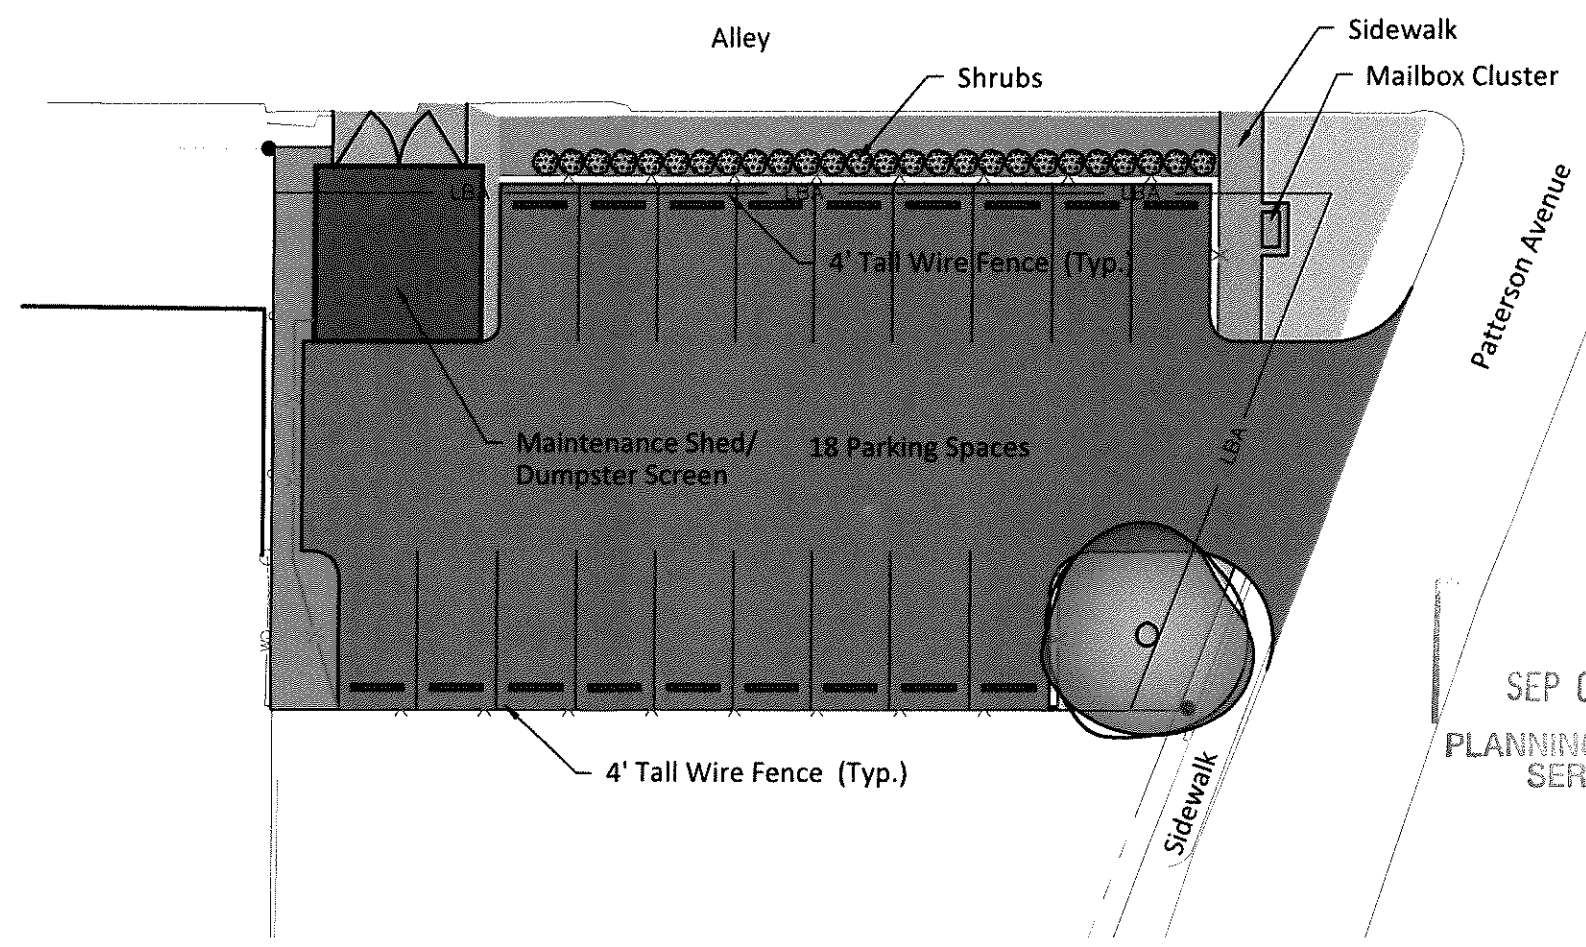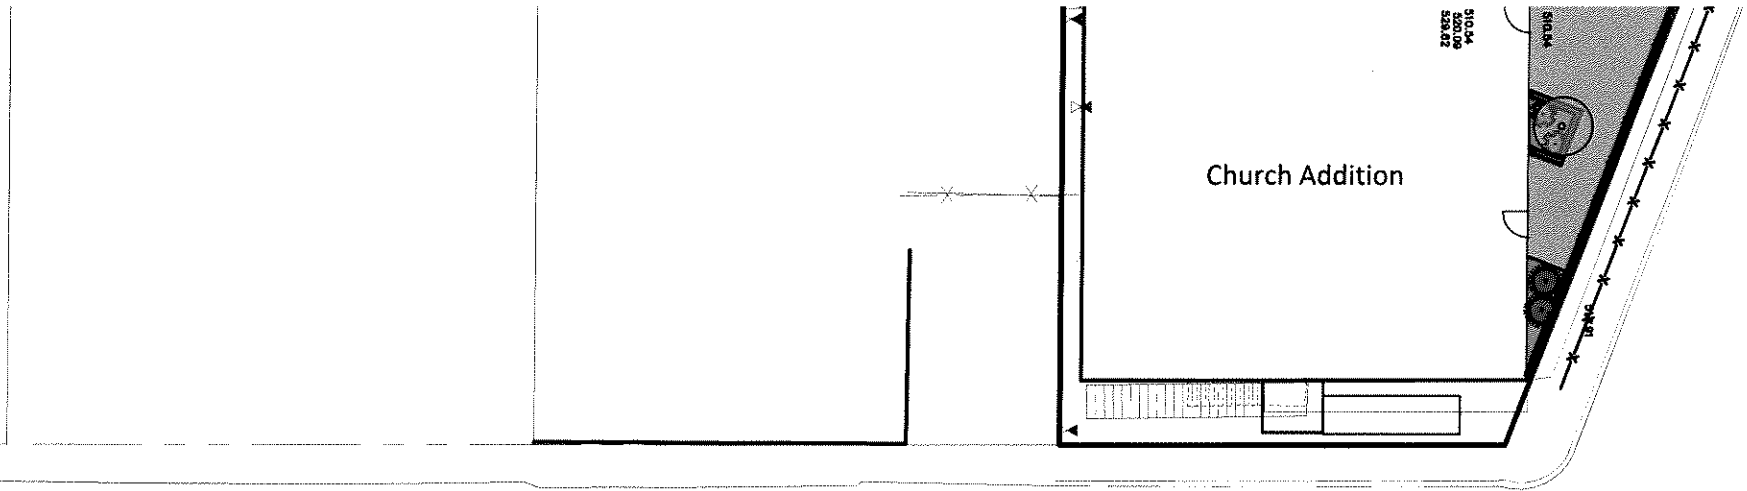


SEP 05 2022
 PLANNING & DESIGN
 SERVICES

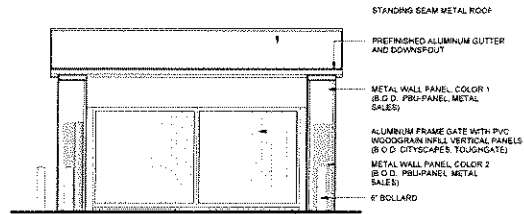


1. DUMPSTER ENCLOSURE- NORTH
1/4" = 1'-0"

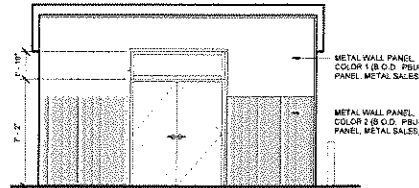


2. DUMPSTER ENCLOSURE- SOUTH
1/4" = 1'-0"

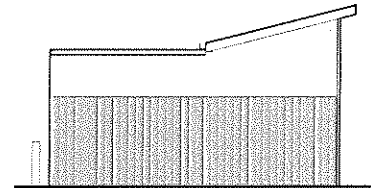


3. DUMPSTER ENCLOSURE- WEST
1/4" = 1'-0"

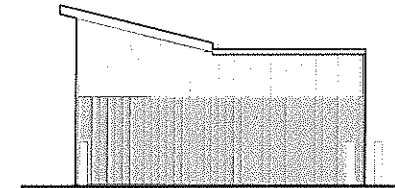


4. DUMPSTER ENCLOSURE- EAST
1/4" = 1'-0"

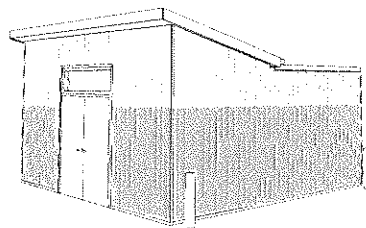

6. DUMPSTER ENCLOSURE- 3D VIEW 1

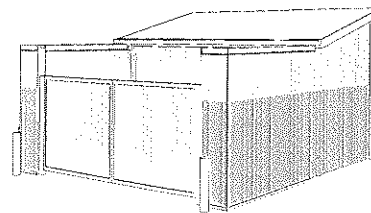

7. DUMPSTER ENCLOSURE- 3D VIEW 2

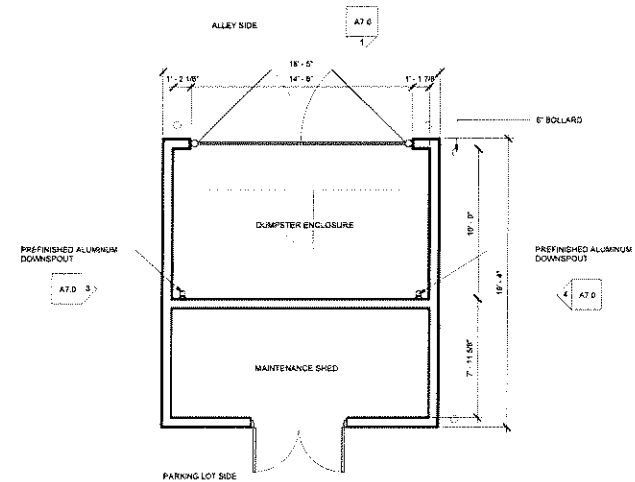

5. DUMPSTER ENCLOSURE PLAN
1/4" = 1'-0"

RECEIVED
SEP 05 2022
PLANNING & DESIGN SERVICES



Studio Krenmor Architects
1331 S. Shelby St. Louisville, KY 40203
PH: 502.495.1100 FAX: 502.459.1101

SCHEMATIC DESIGN






DUMPSTER ENCLOSURE
UNDERHILL
HIGHLAND METHODIST RENOVATION
ADDRESS
CITY, STATE, ZIP


DATE: 06/29/2022
DRAWN BY: SS
CHECKED BY: DW
REVISIONS:

2022-46

A7.0

Legend

-  Concrete
-  Pavers
-  Brick Band
-  Retaining Wall
-  Landscaped Area

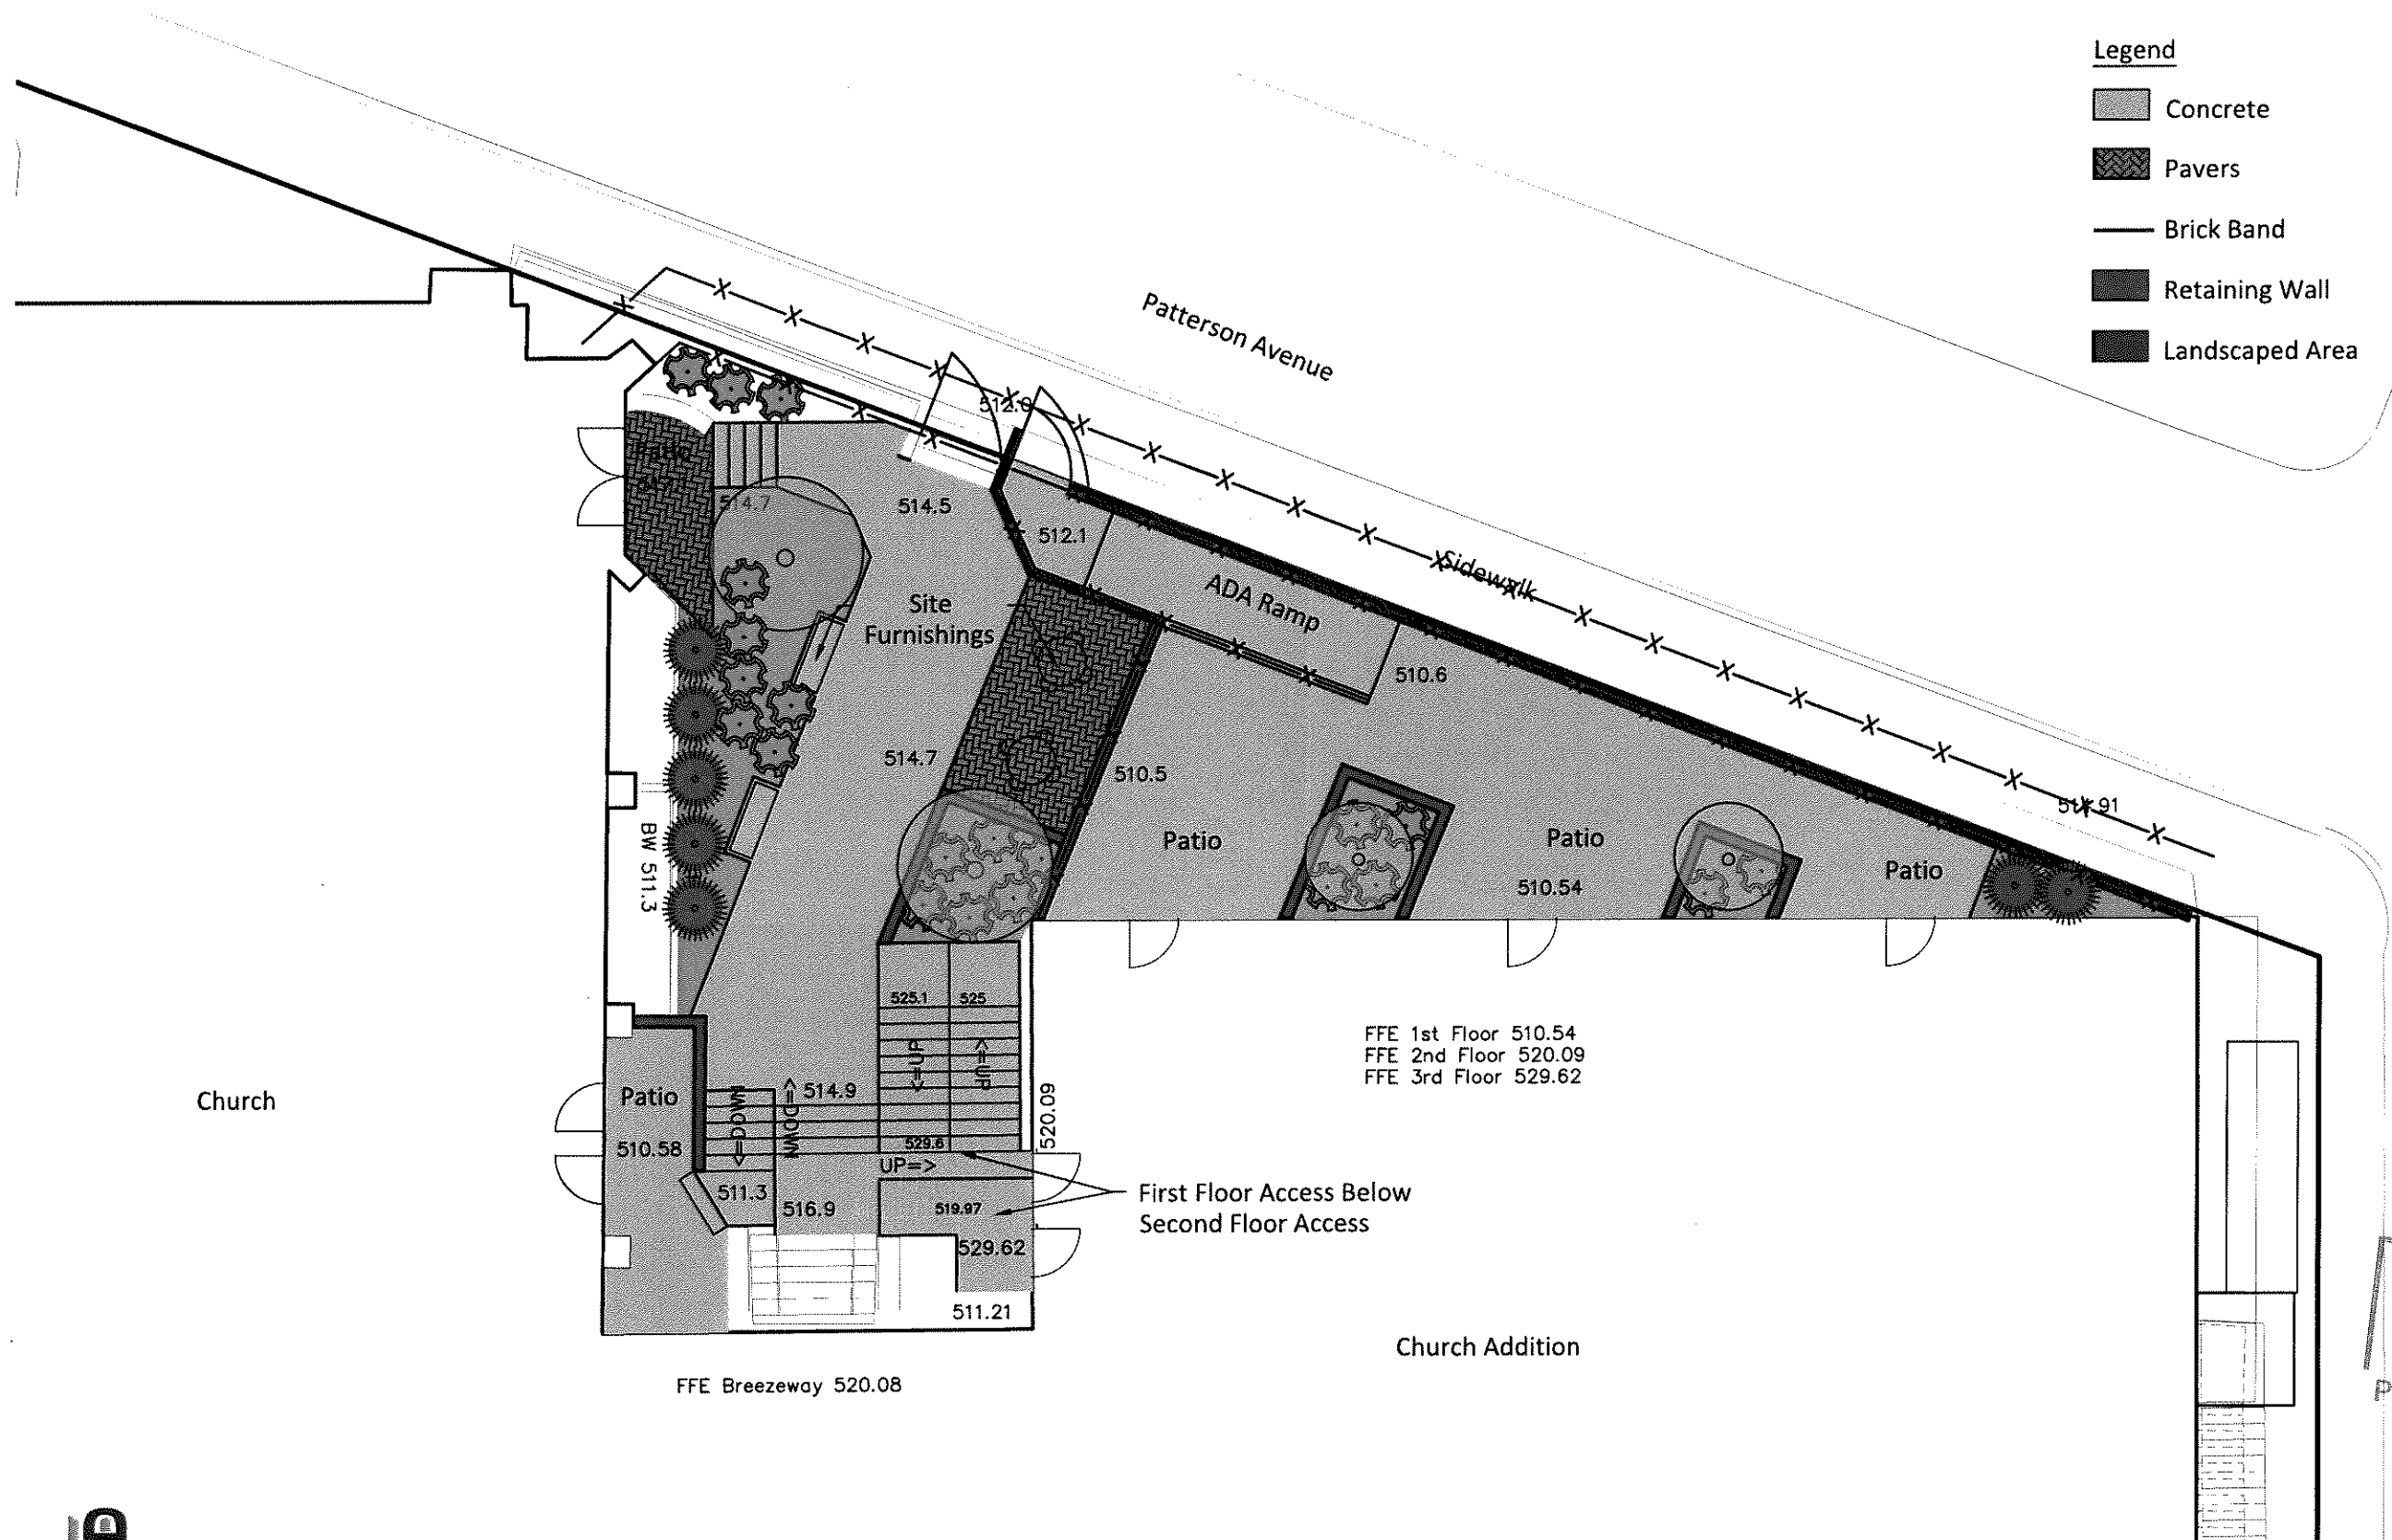

RECEIVED
 SEP 05 2022
 PLANNING & DESIGN
 SERVICES



1140 Cherokee Road Patterson Courtyard Site Plan - Overlay Review

September 1, 2022



NORTH



SHEET
 1 of 2

C:\Users\lavery\AppData\Local\Temp\lavery_5381\22316_Overlay_Submittal.dwg (Patterson Courtyard) 9-01-22 3:02PM

