



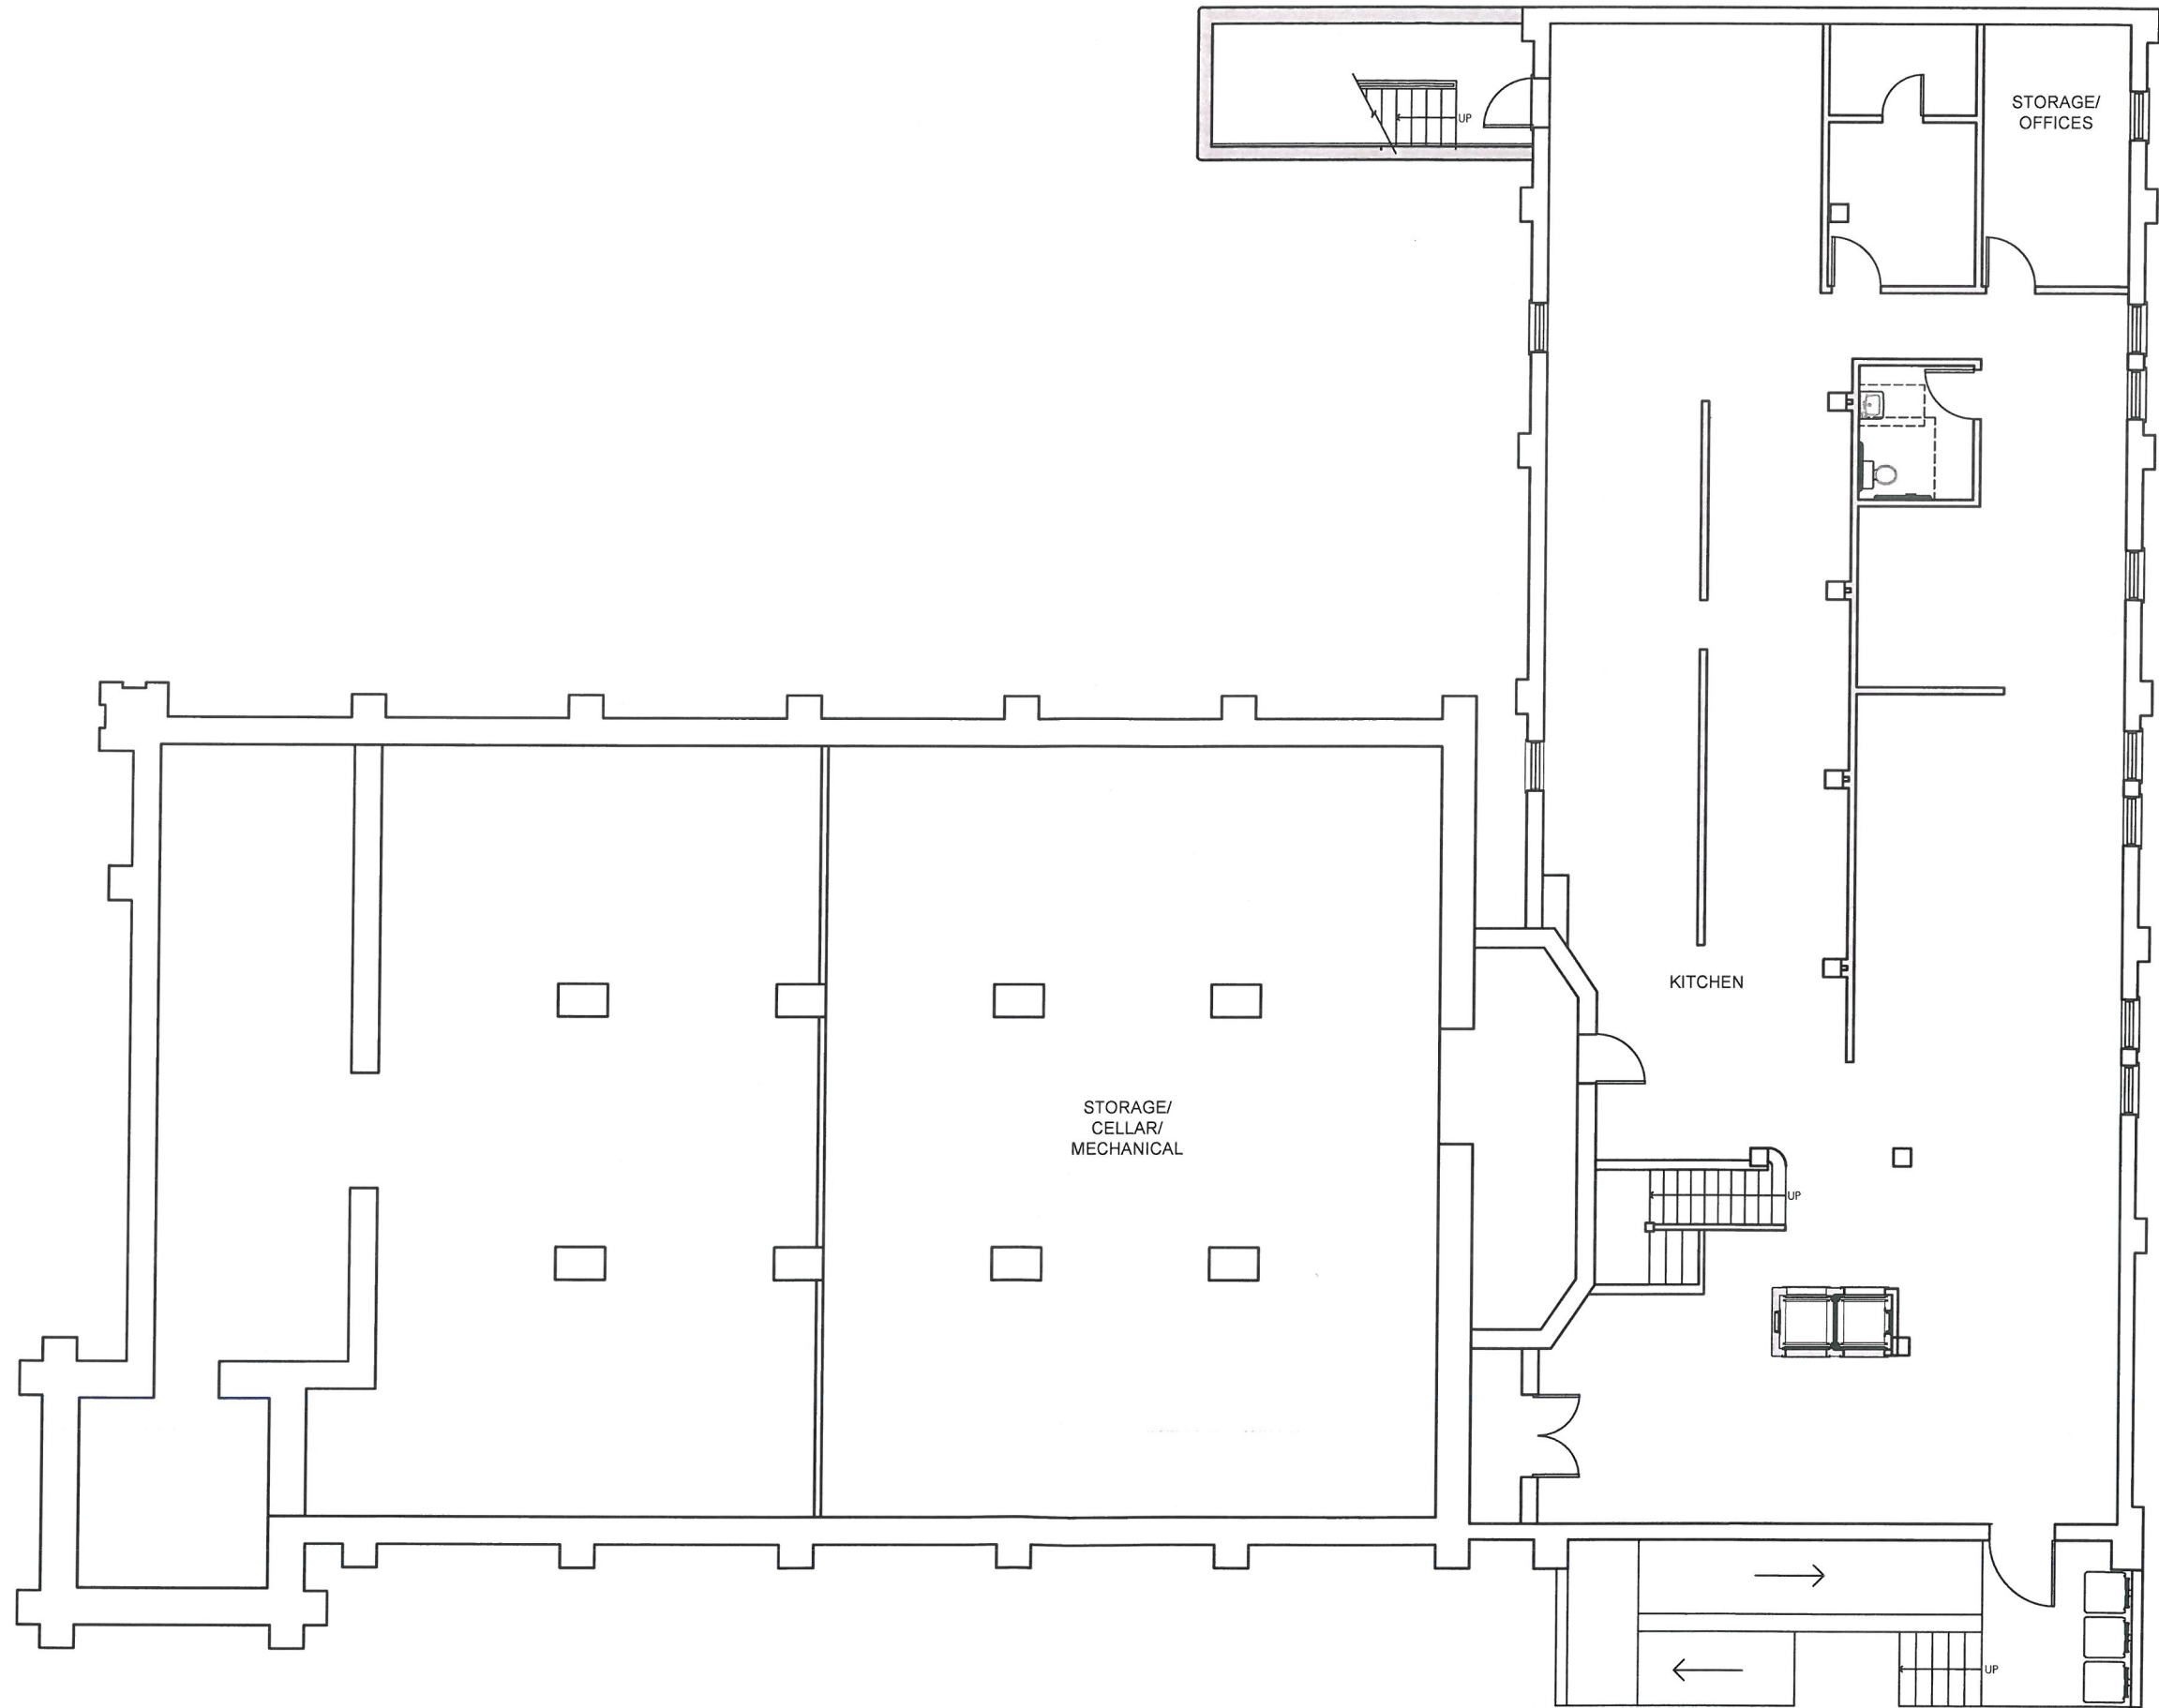

SCHEMATIC DESIGN 10 / 31 / 18

RECEIVED
JAN 03 2019
PLANNING
DESIGN SERVICES

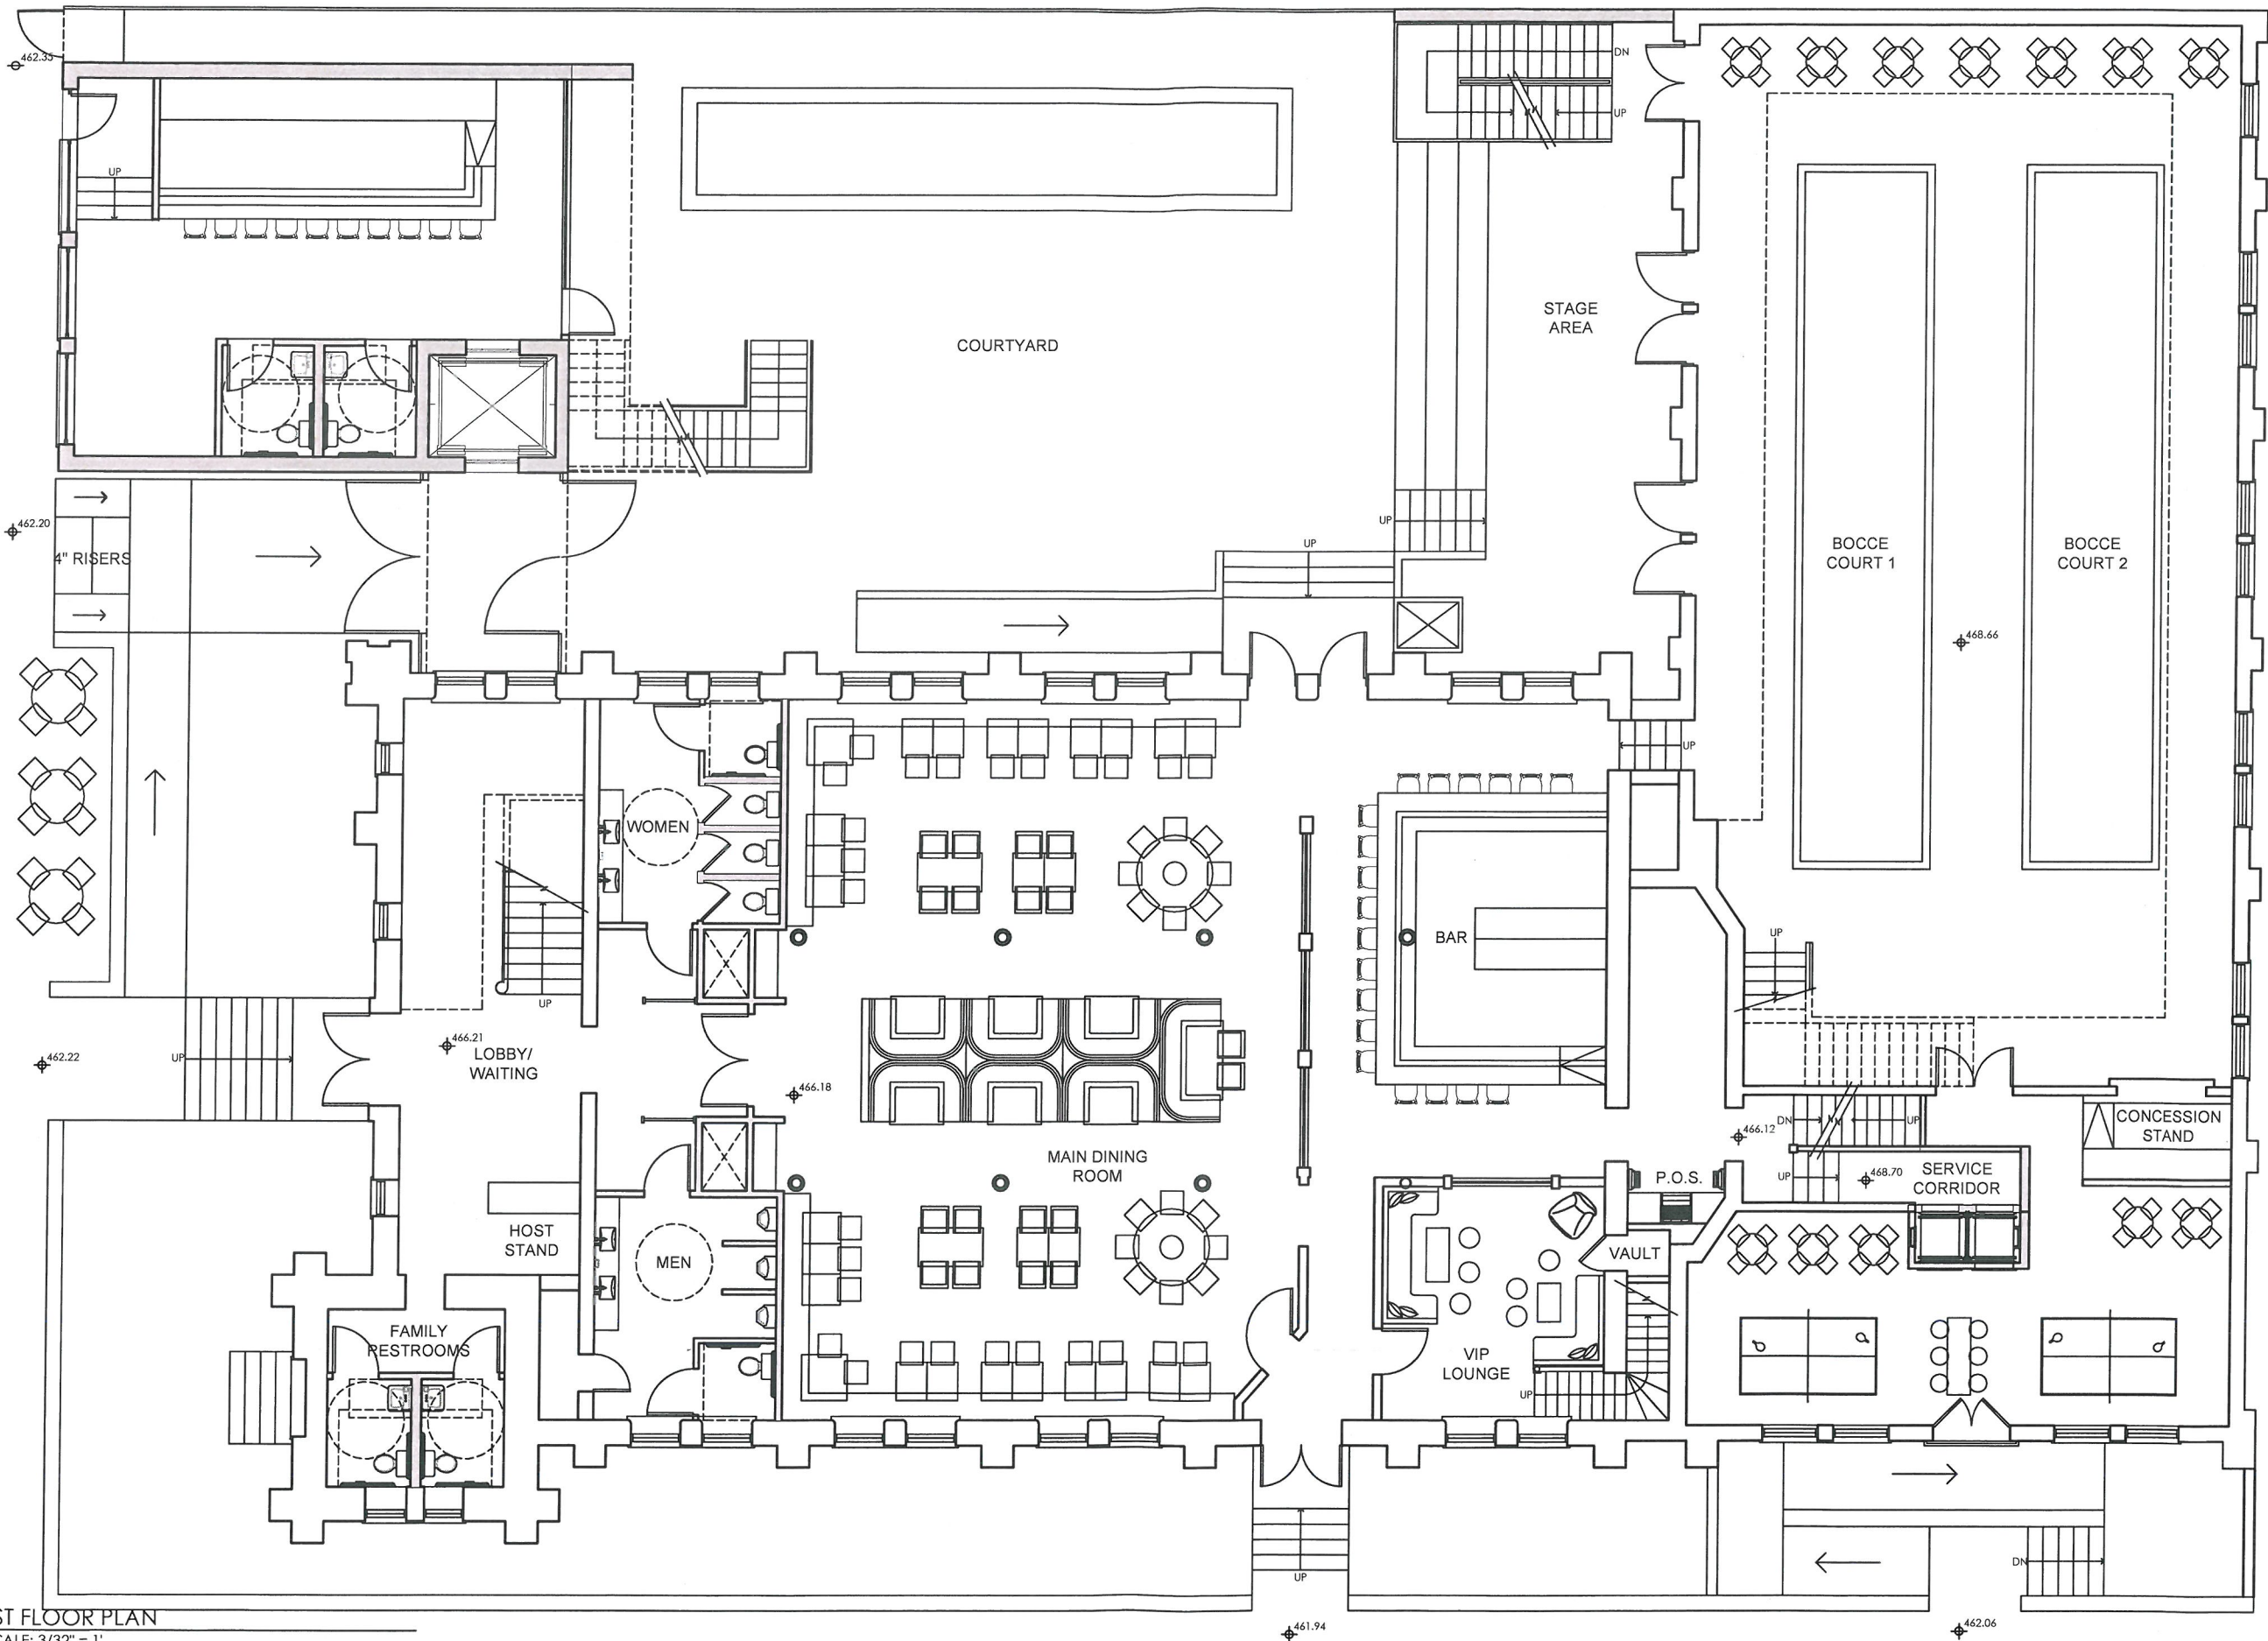

1ST FLOOR PLAN
SCALE: 3/32" = 1'




WEYLAND VENTURES :: 815 W. MARKET STREET :: LOUISVILLE KY 40202

FIRST GERMAN METHODIST EPISCOPAL CHURCH :: 600 E. JEFFERSON ST. :: LOUISVILLE KY 40206

SCHEMATIC DESIGN 10 / 31 / 18

RECEIVED
JAN 03 2019
PLANNING &
DESIGN SERVICES

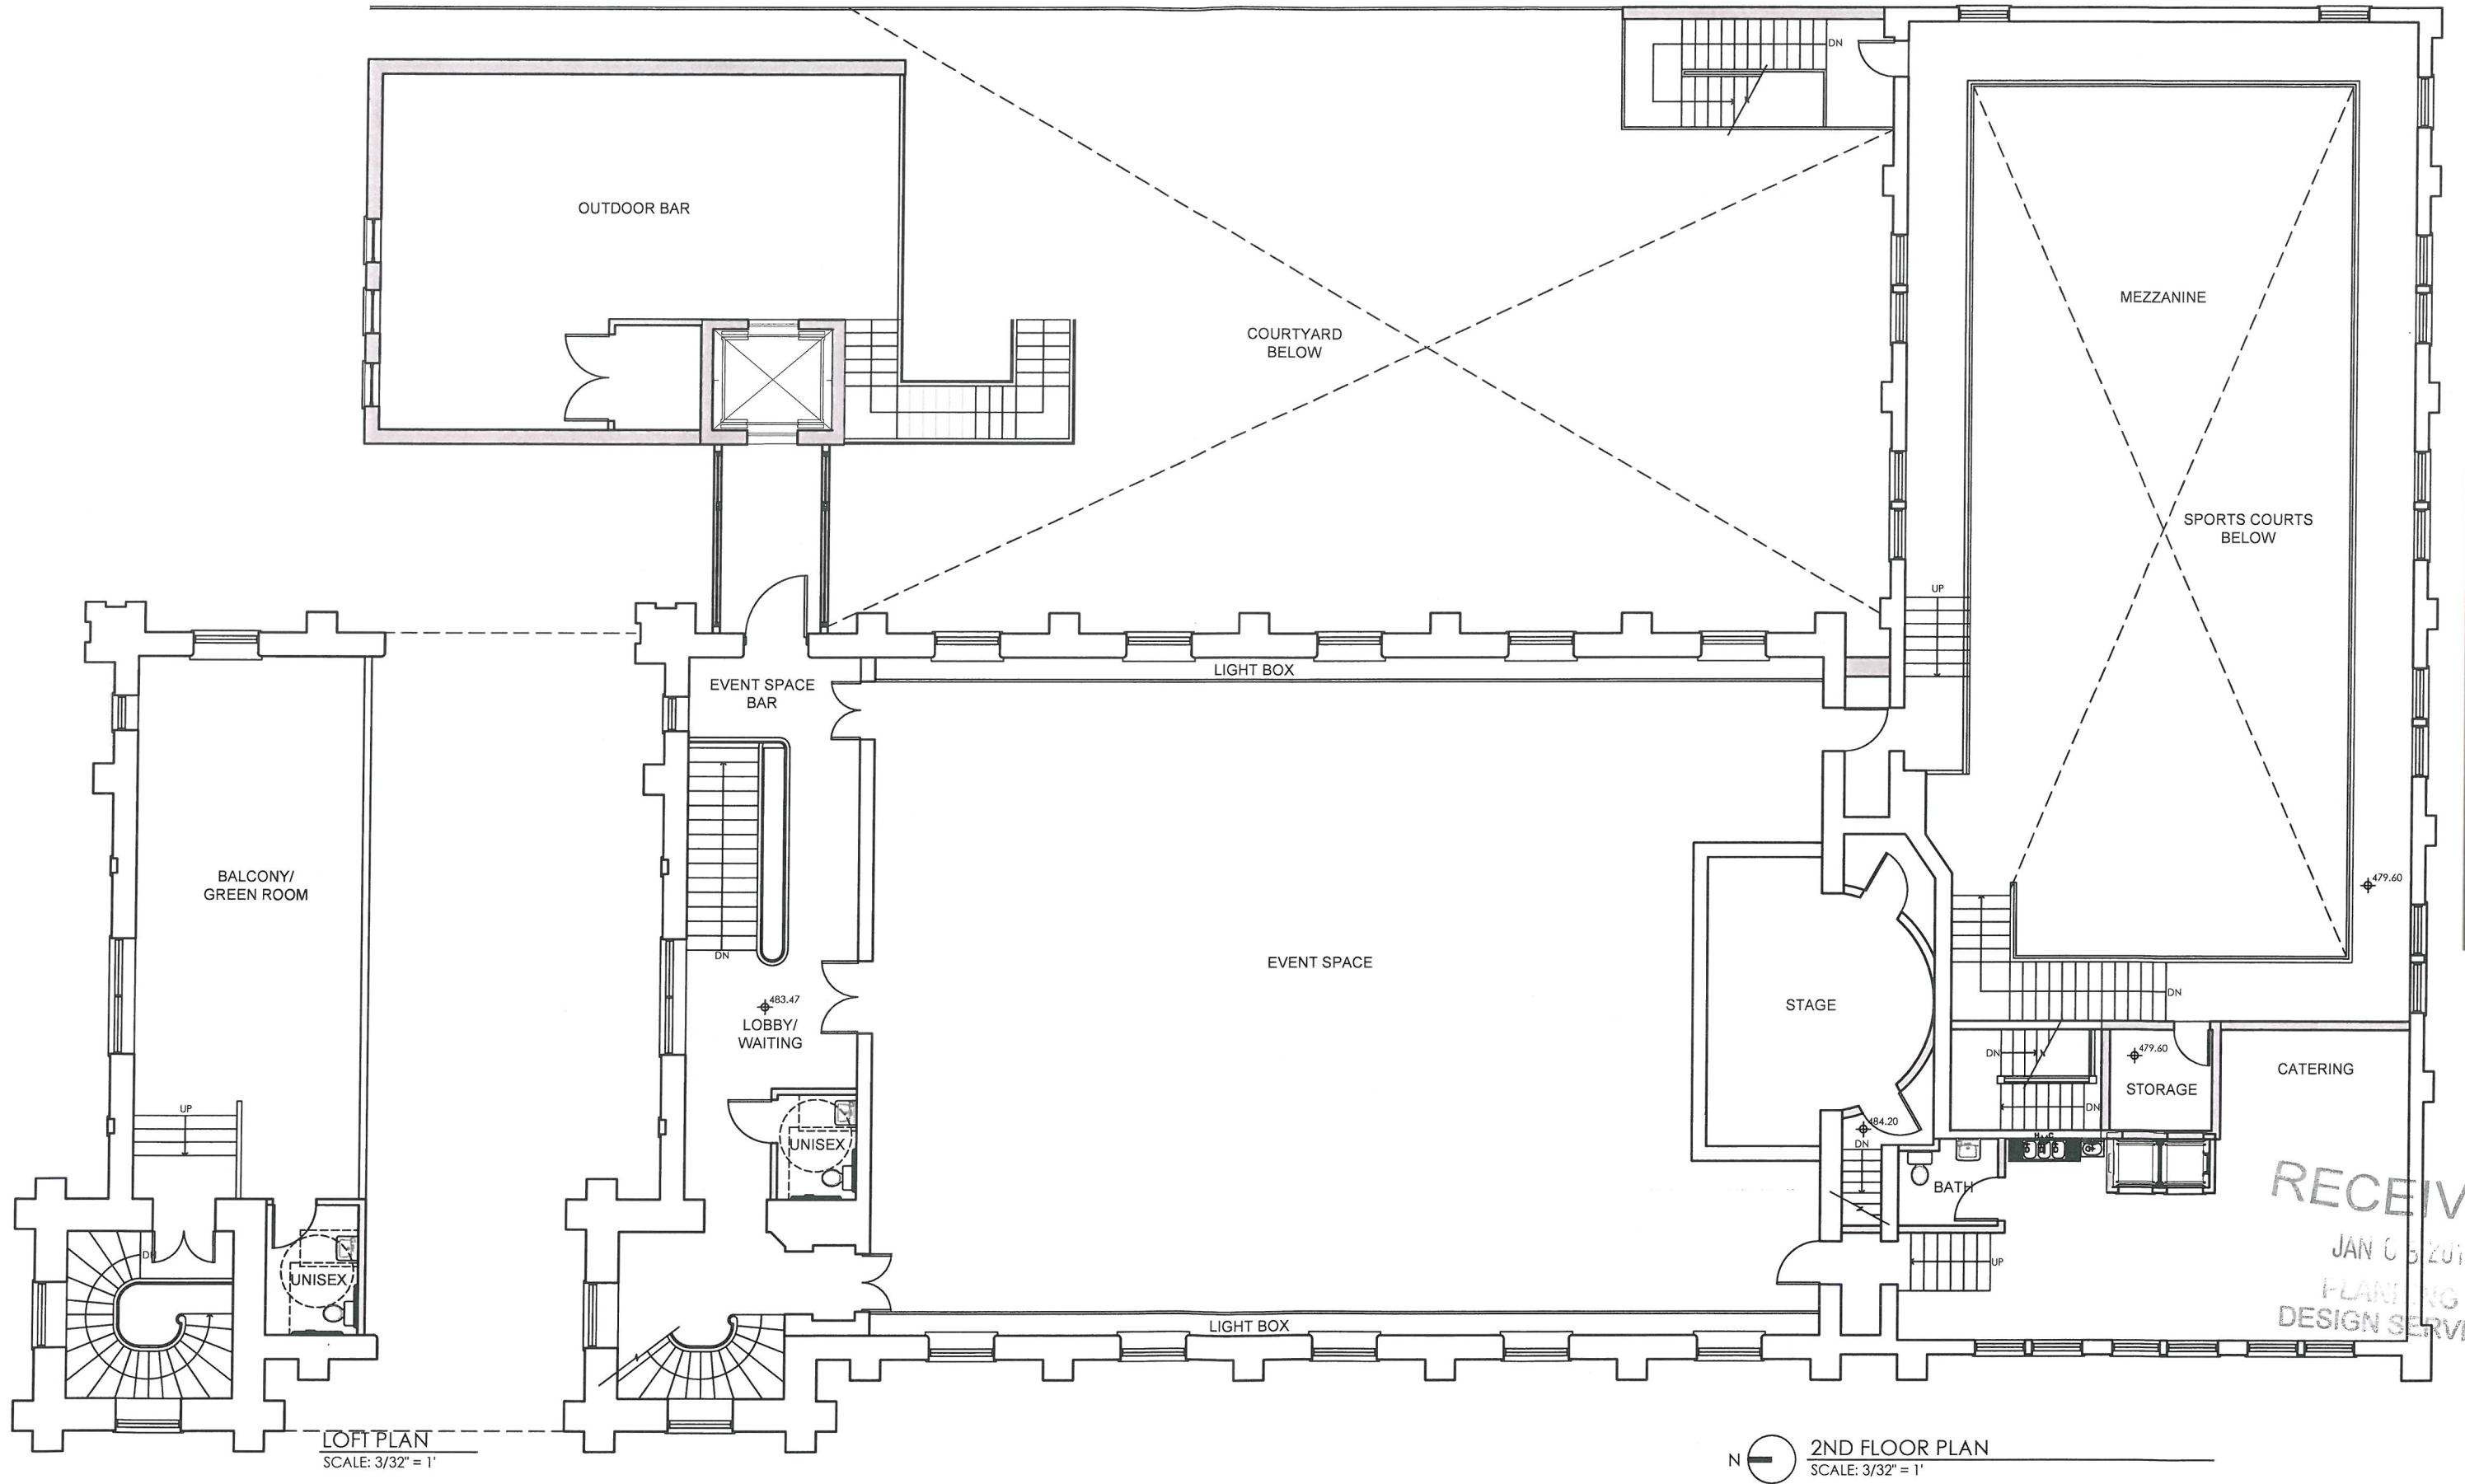

SCHEMATIC DESIGN 10 / 31 / 18

RECEIVED
JAN 05 2019
PLANNING &
DESIGN SERVICES



01 NORTH ELEVATION (@ MARKET ST)
SCALE: 1/16" = 1'-0"

RECEIVED
JAN 03 2019
PLANNING &
DESIGN SERVICES



RECEIVED
JAN 03 2019
FLANNERY'S
DESIGN SERVICES



01 SOUTH ELEVATION
SCALE: 1/16" = 1'-0"

RECEIVED
JAN 03 2019
FLANNERY &
DESIGN SERVICES



01 EAST ELEVATION (@ COURTYARD)
SCALE: 1/16" = 1'-0"

RECEIVED
JAN 03 2018
PLAN NO. 2
DESIGN SERVICES