
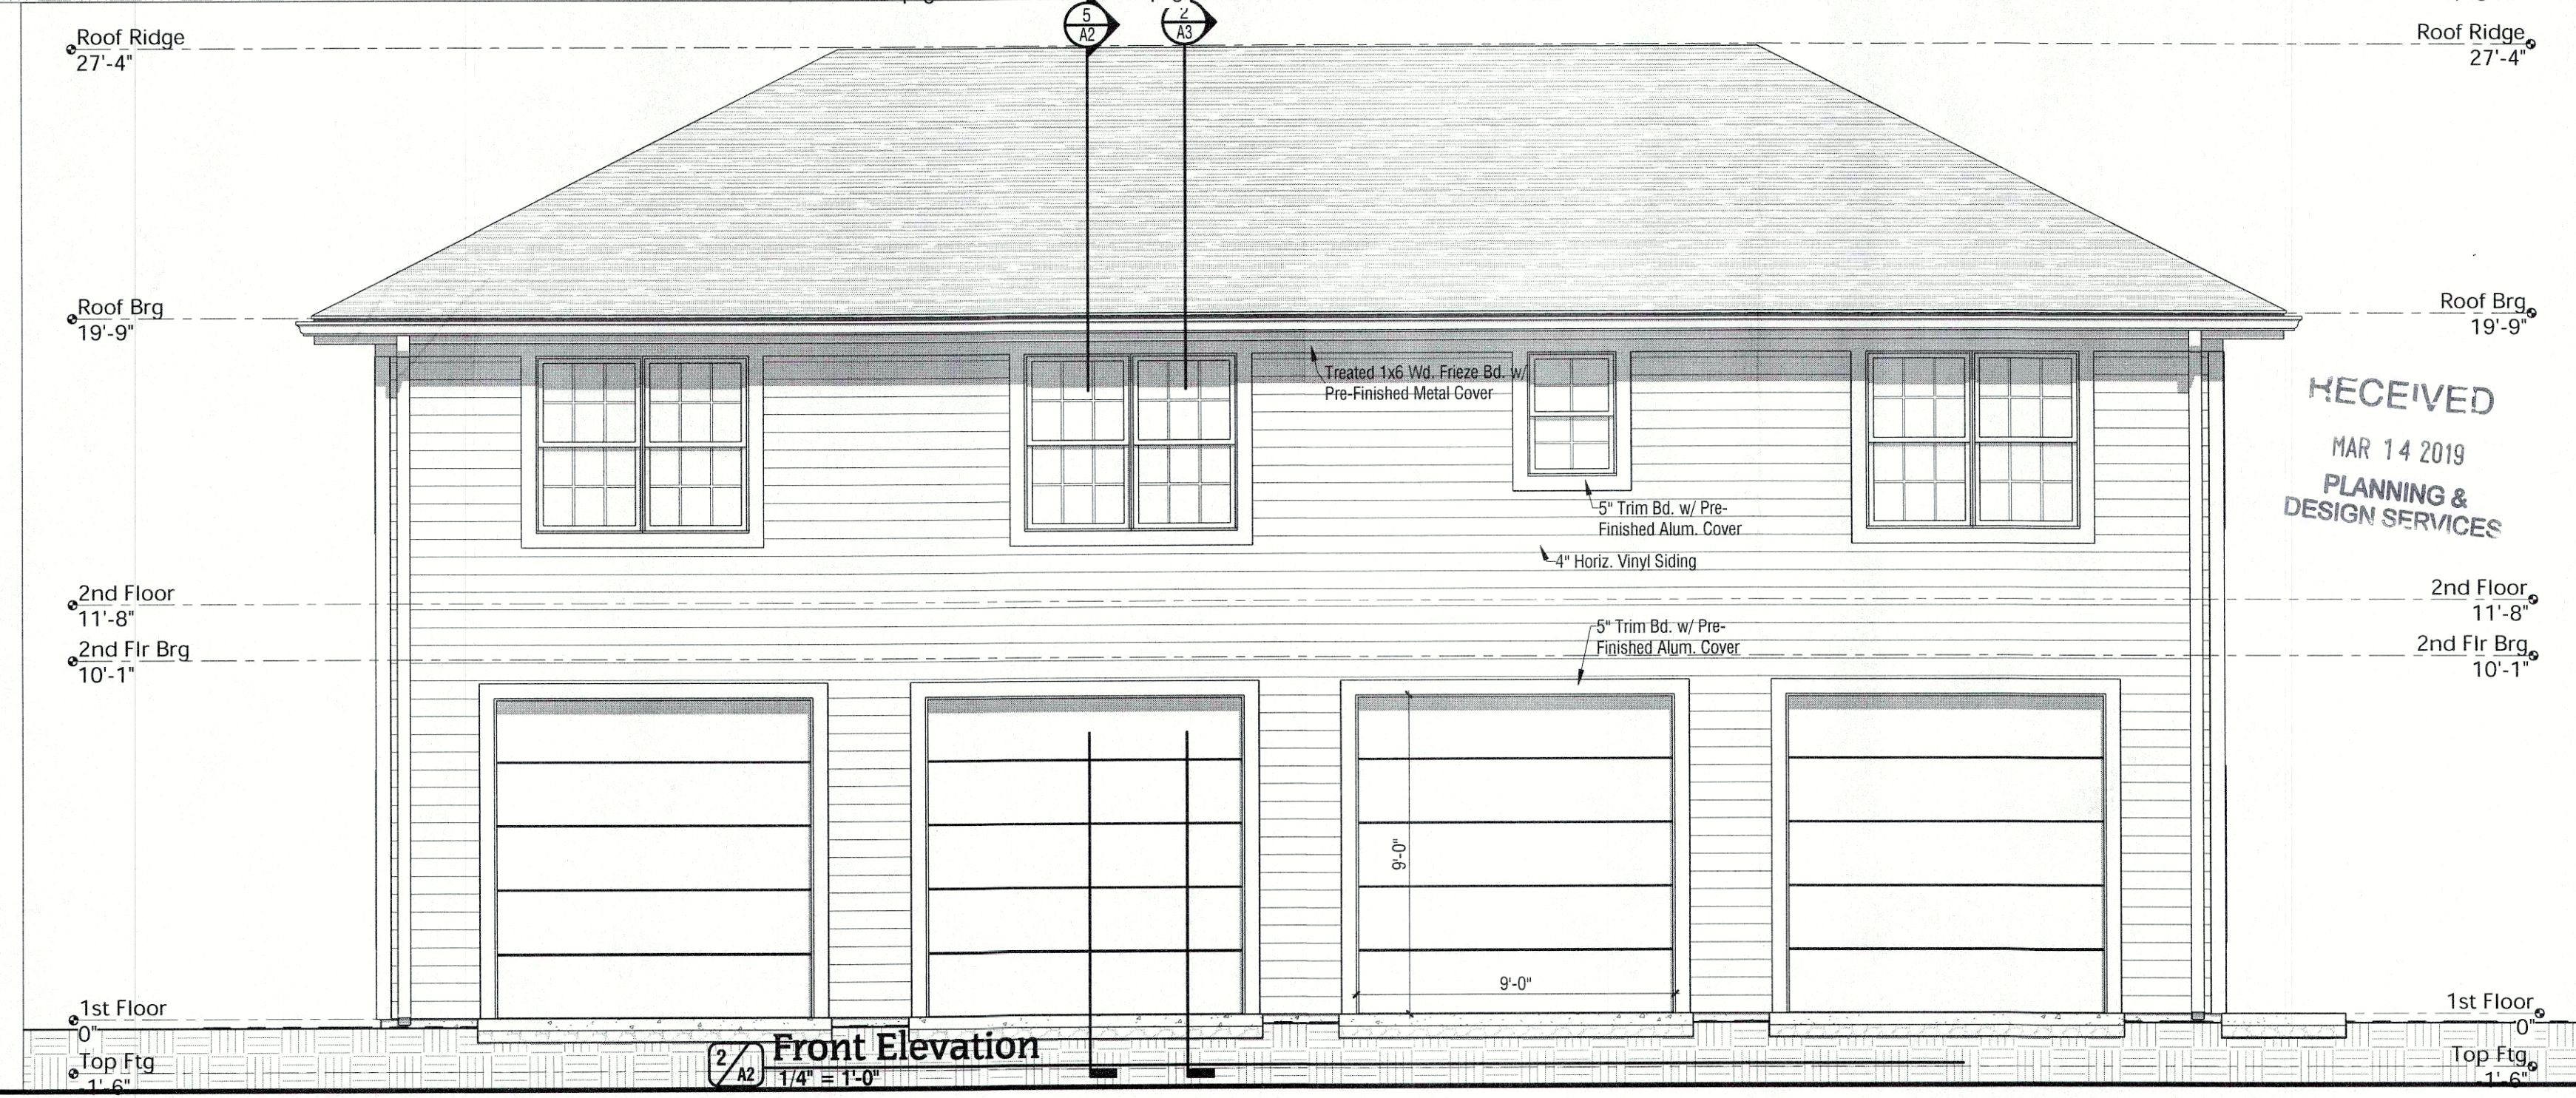
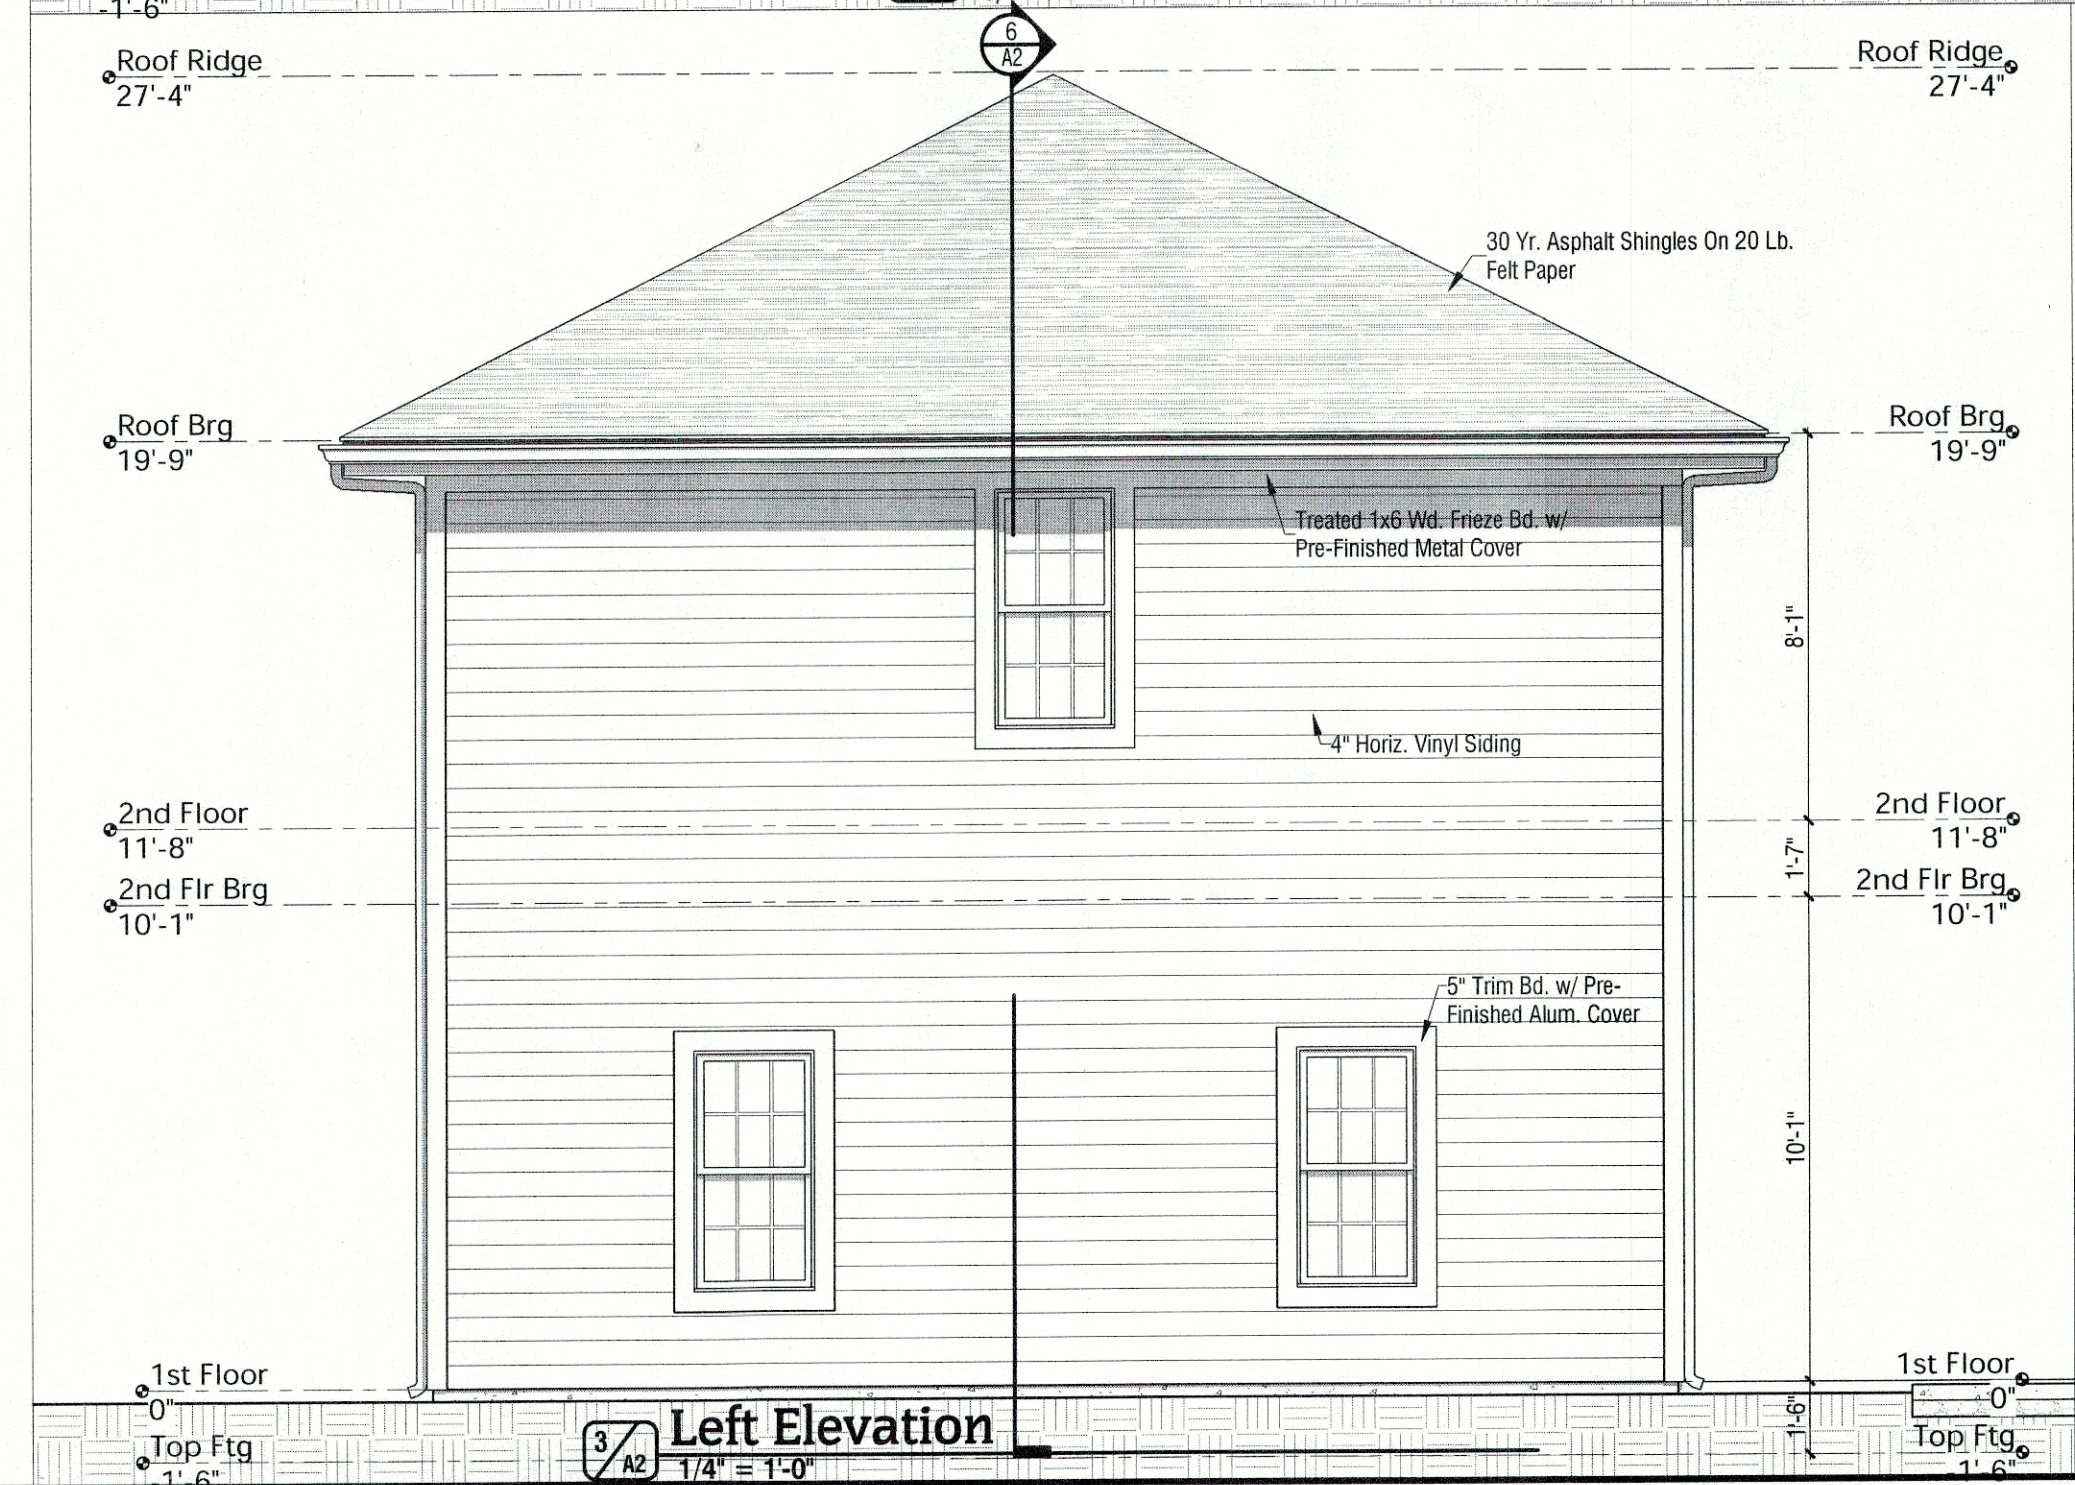
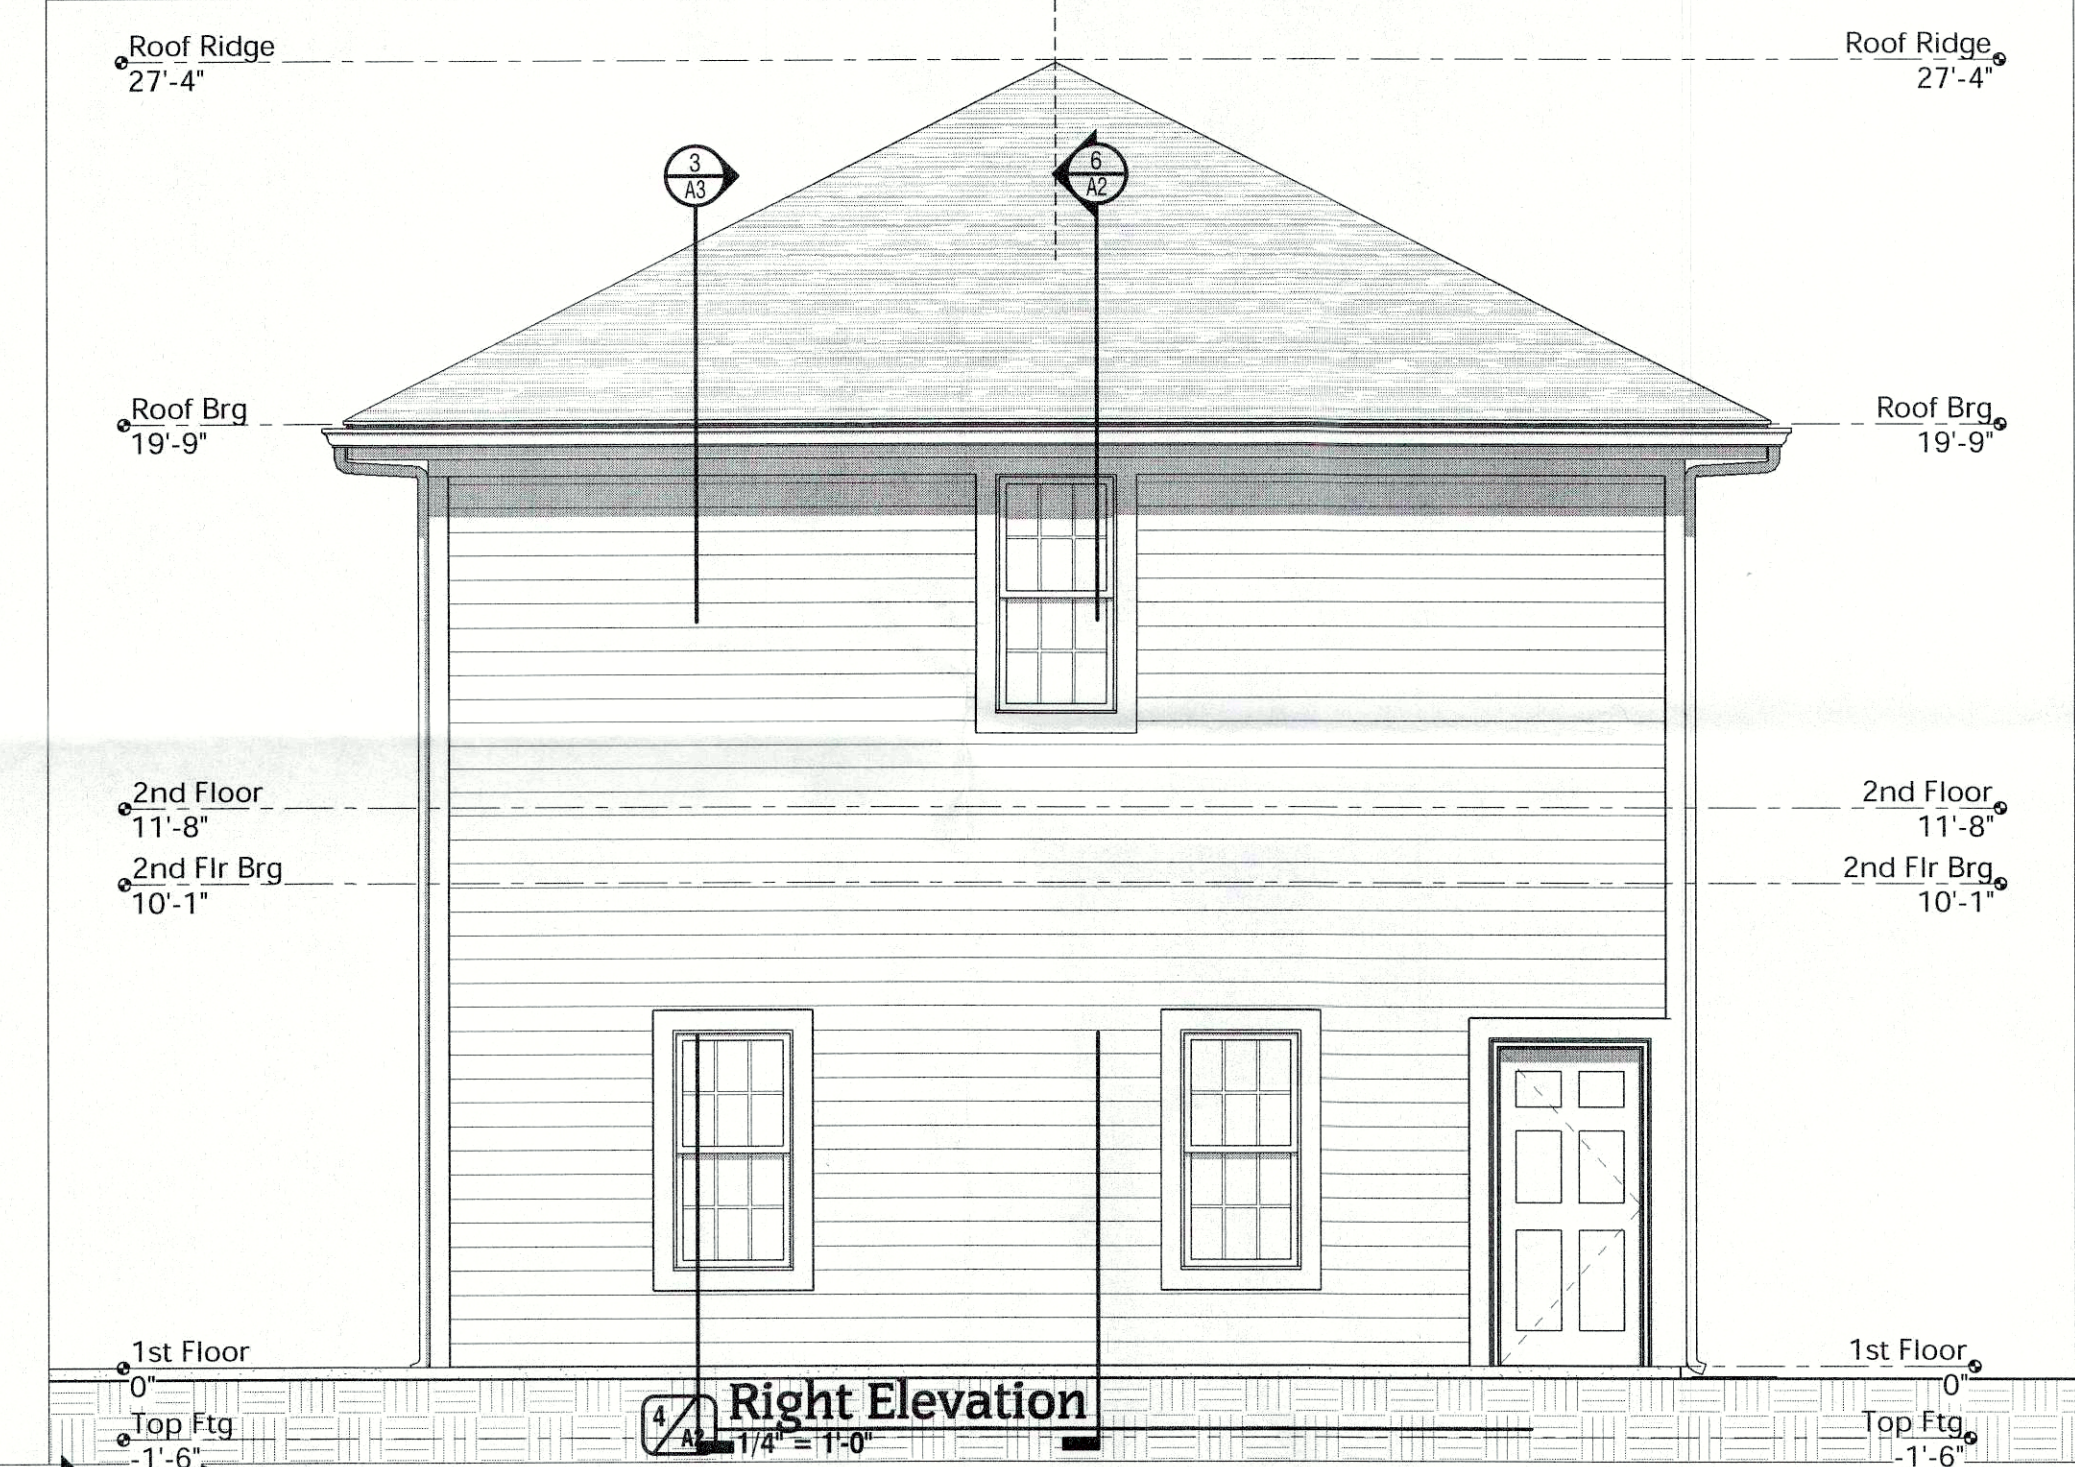
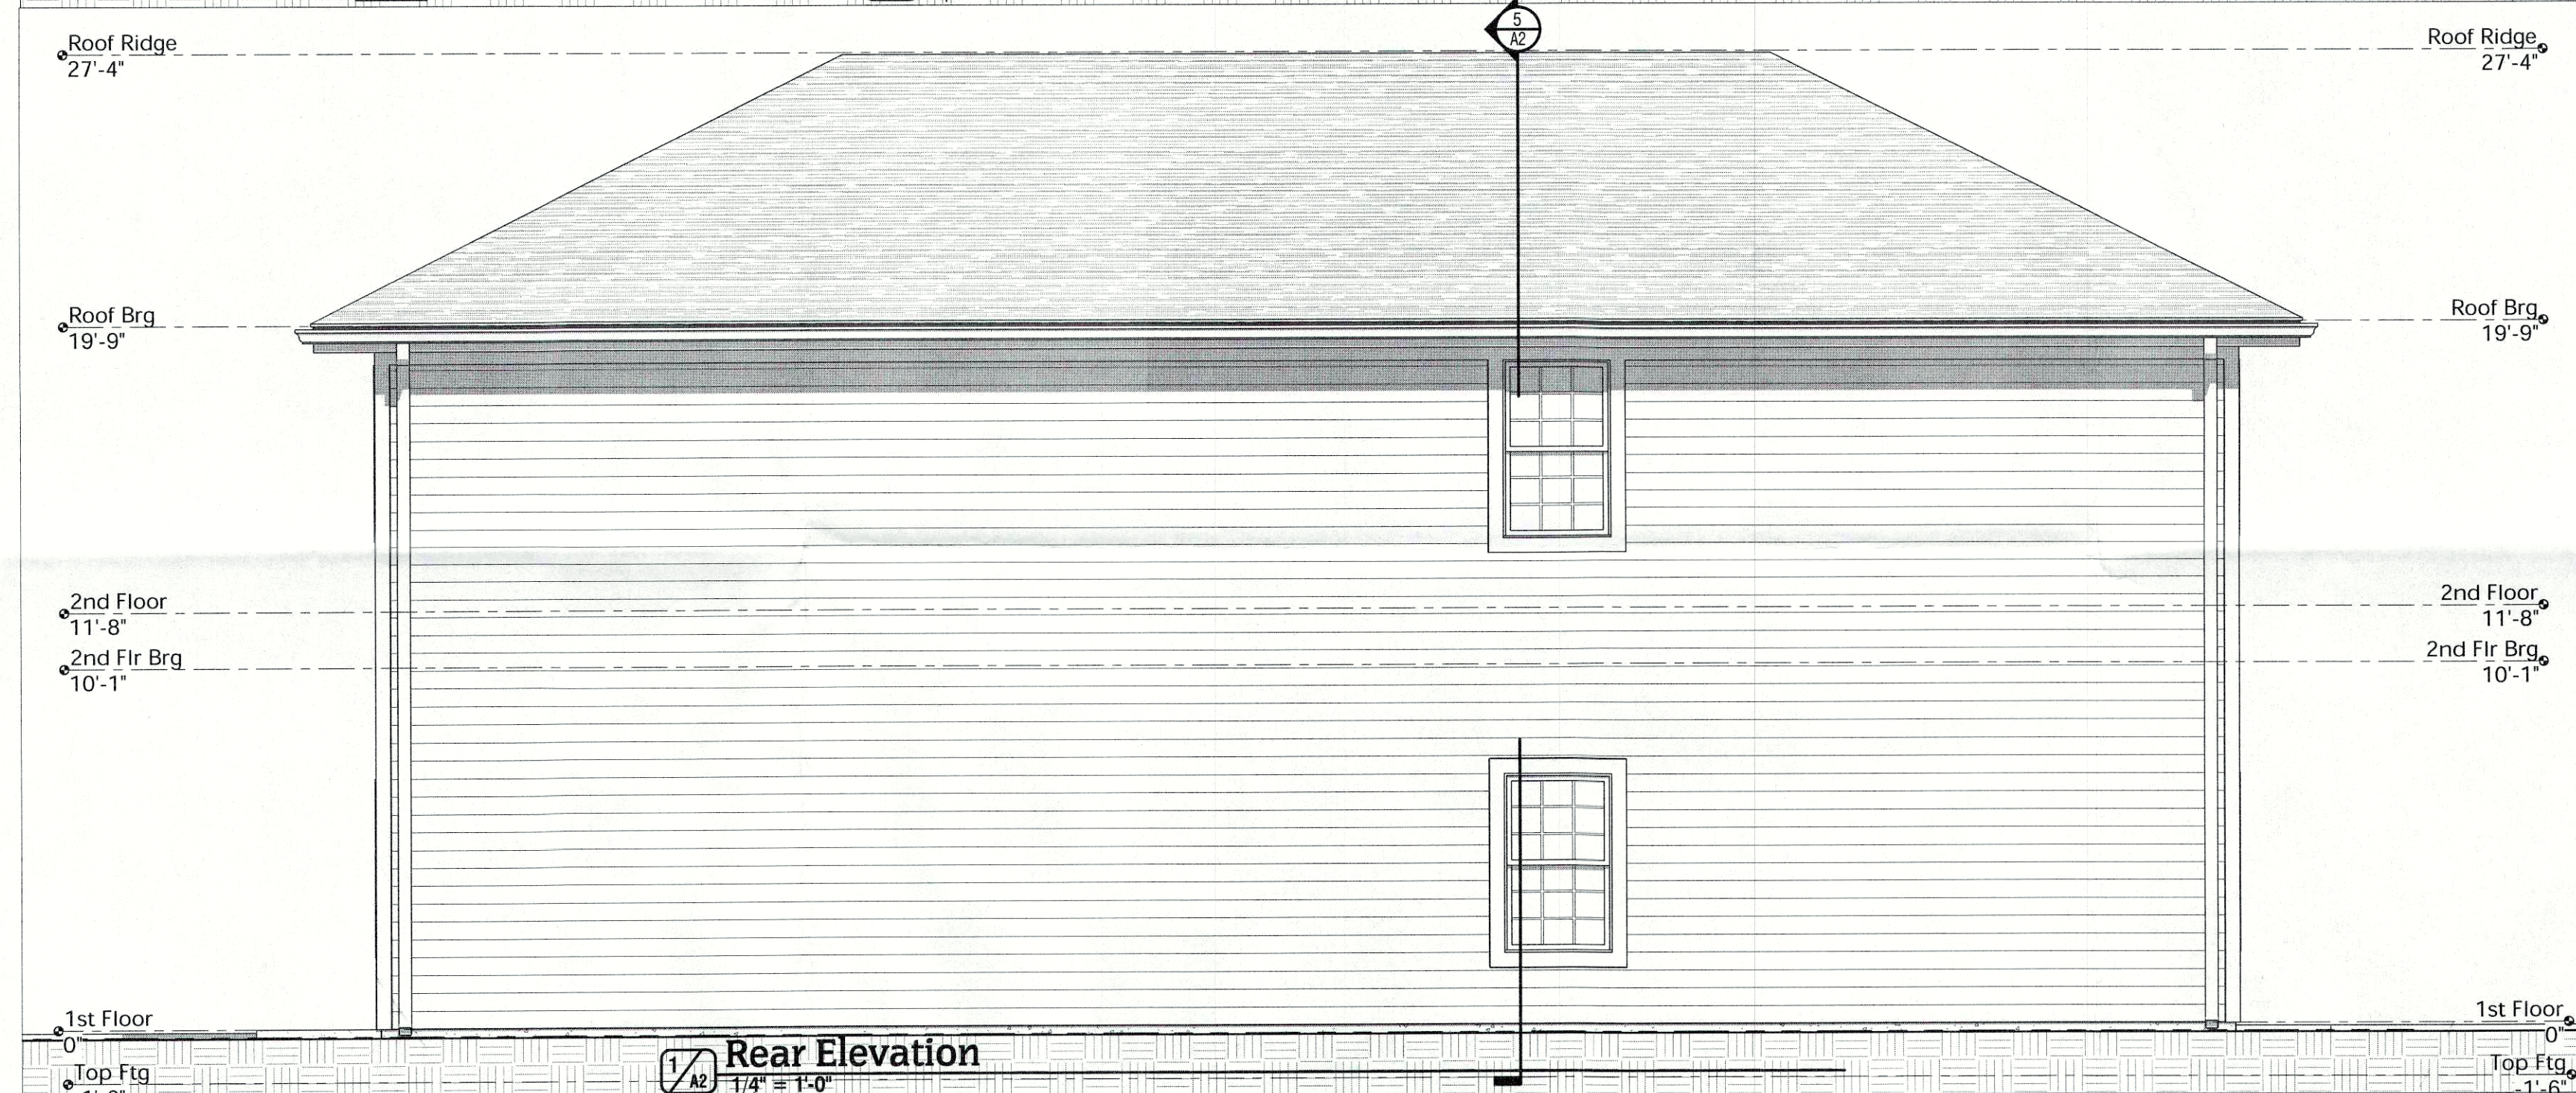
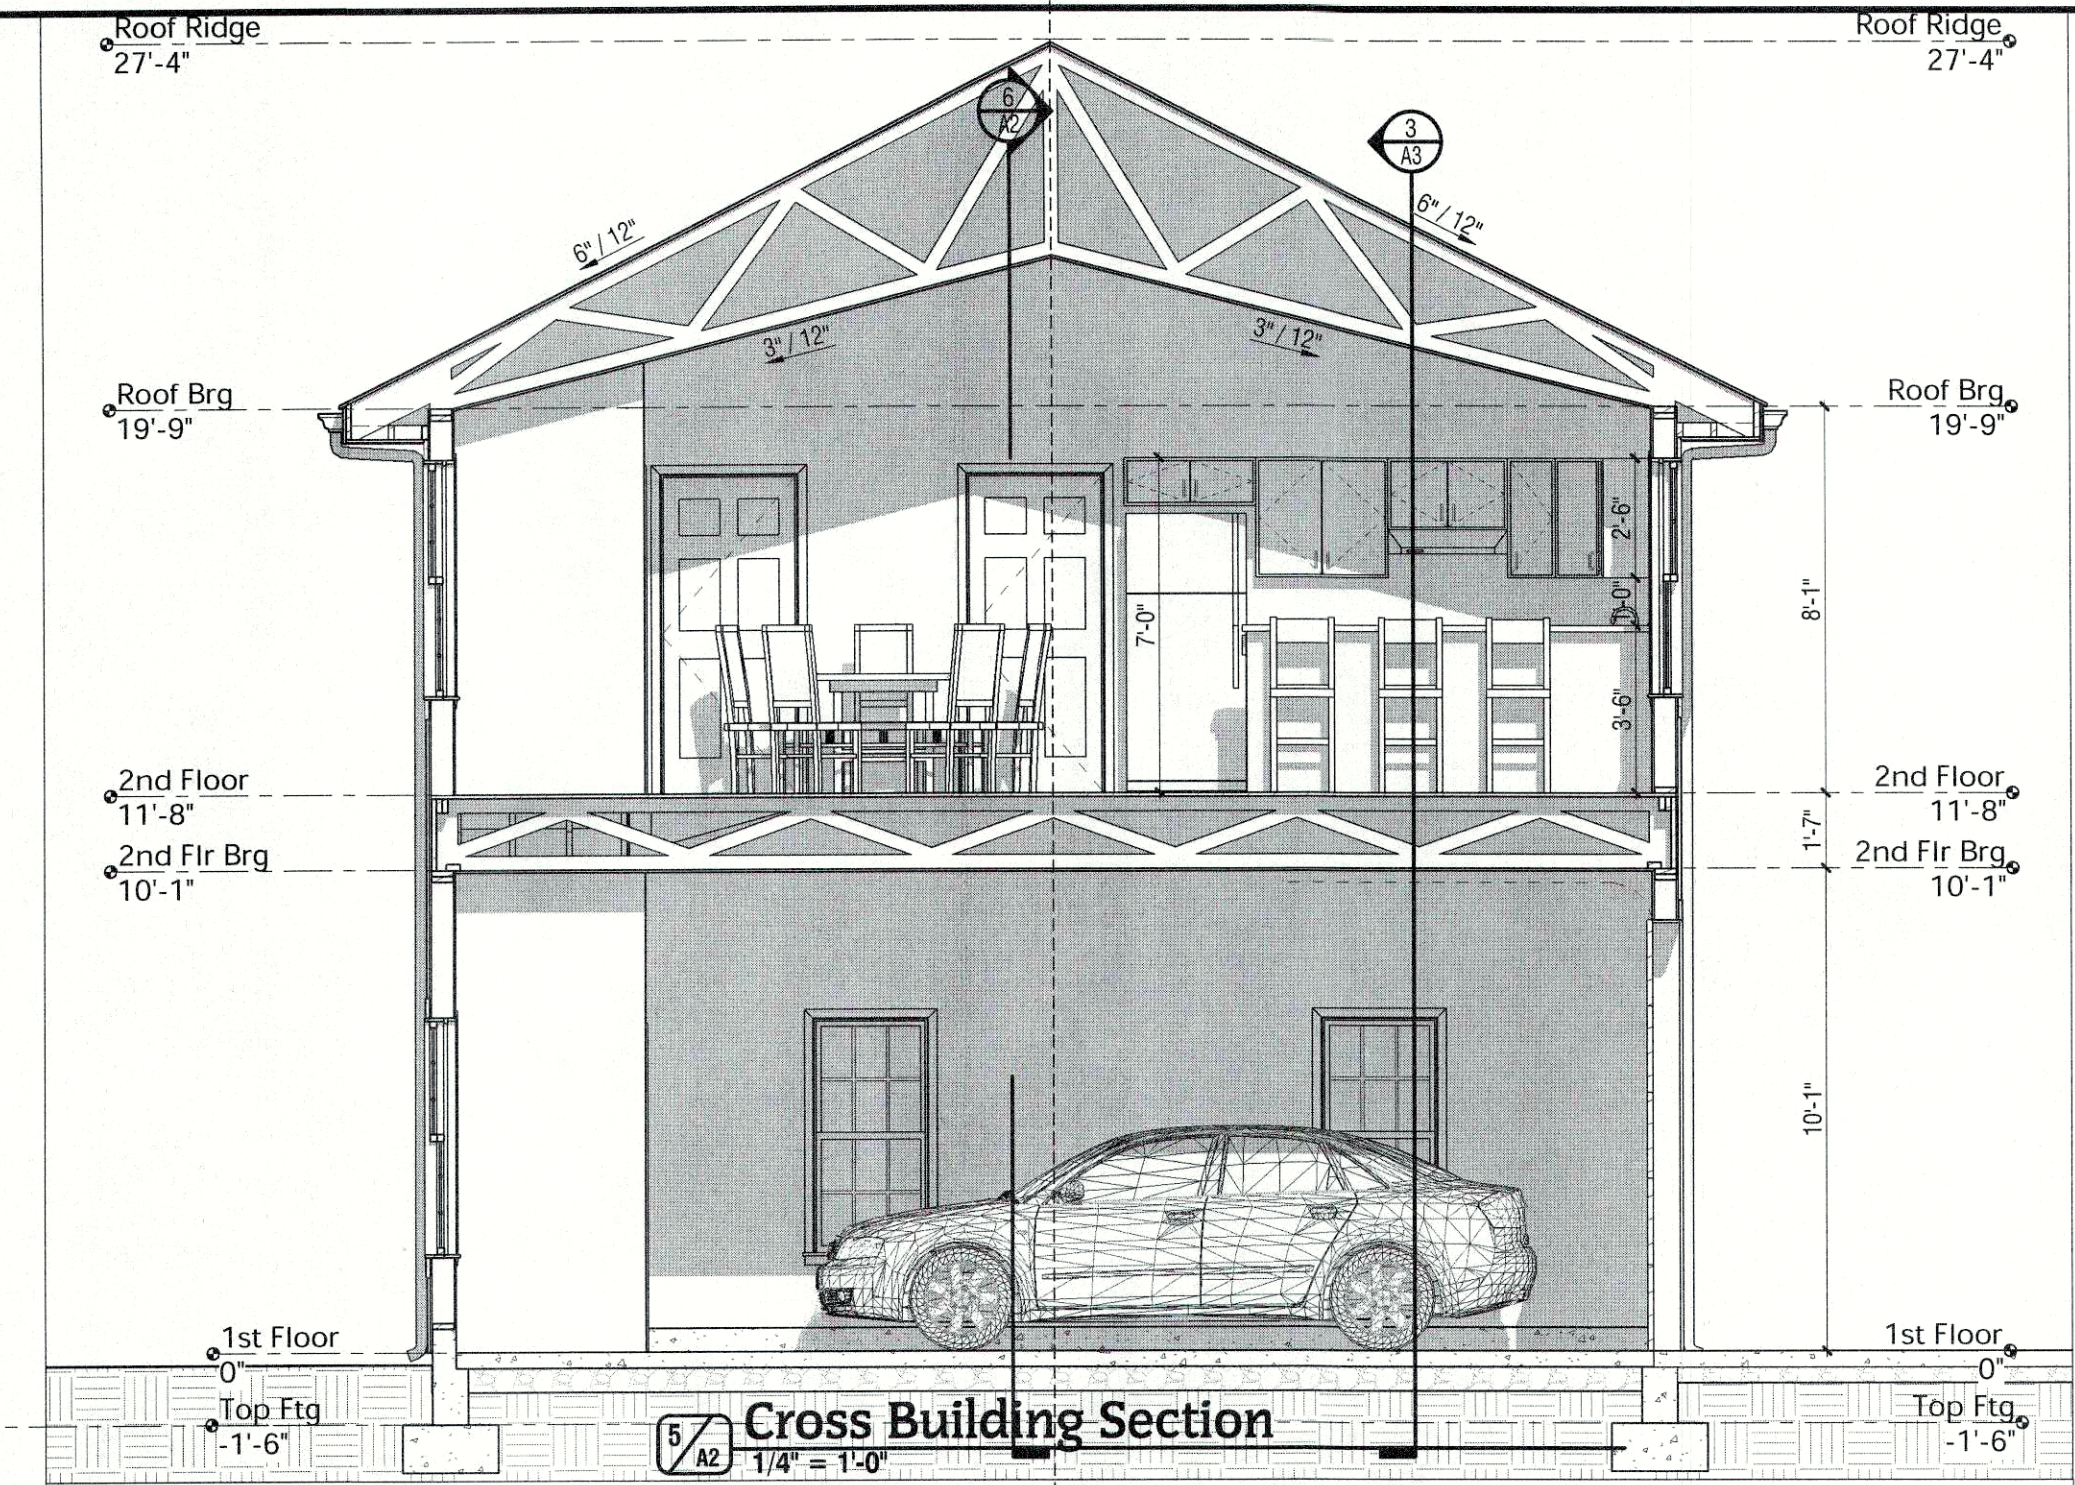


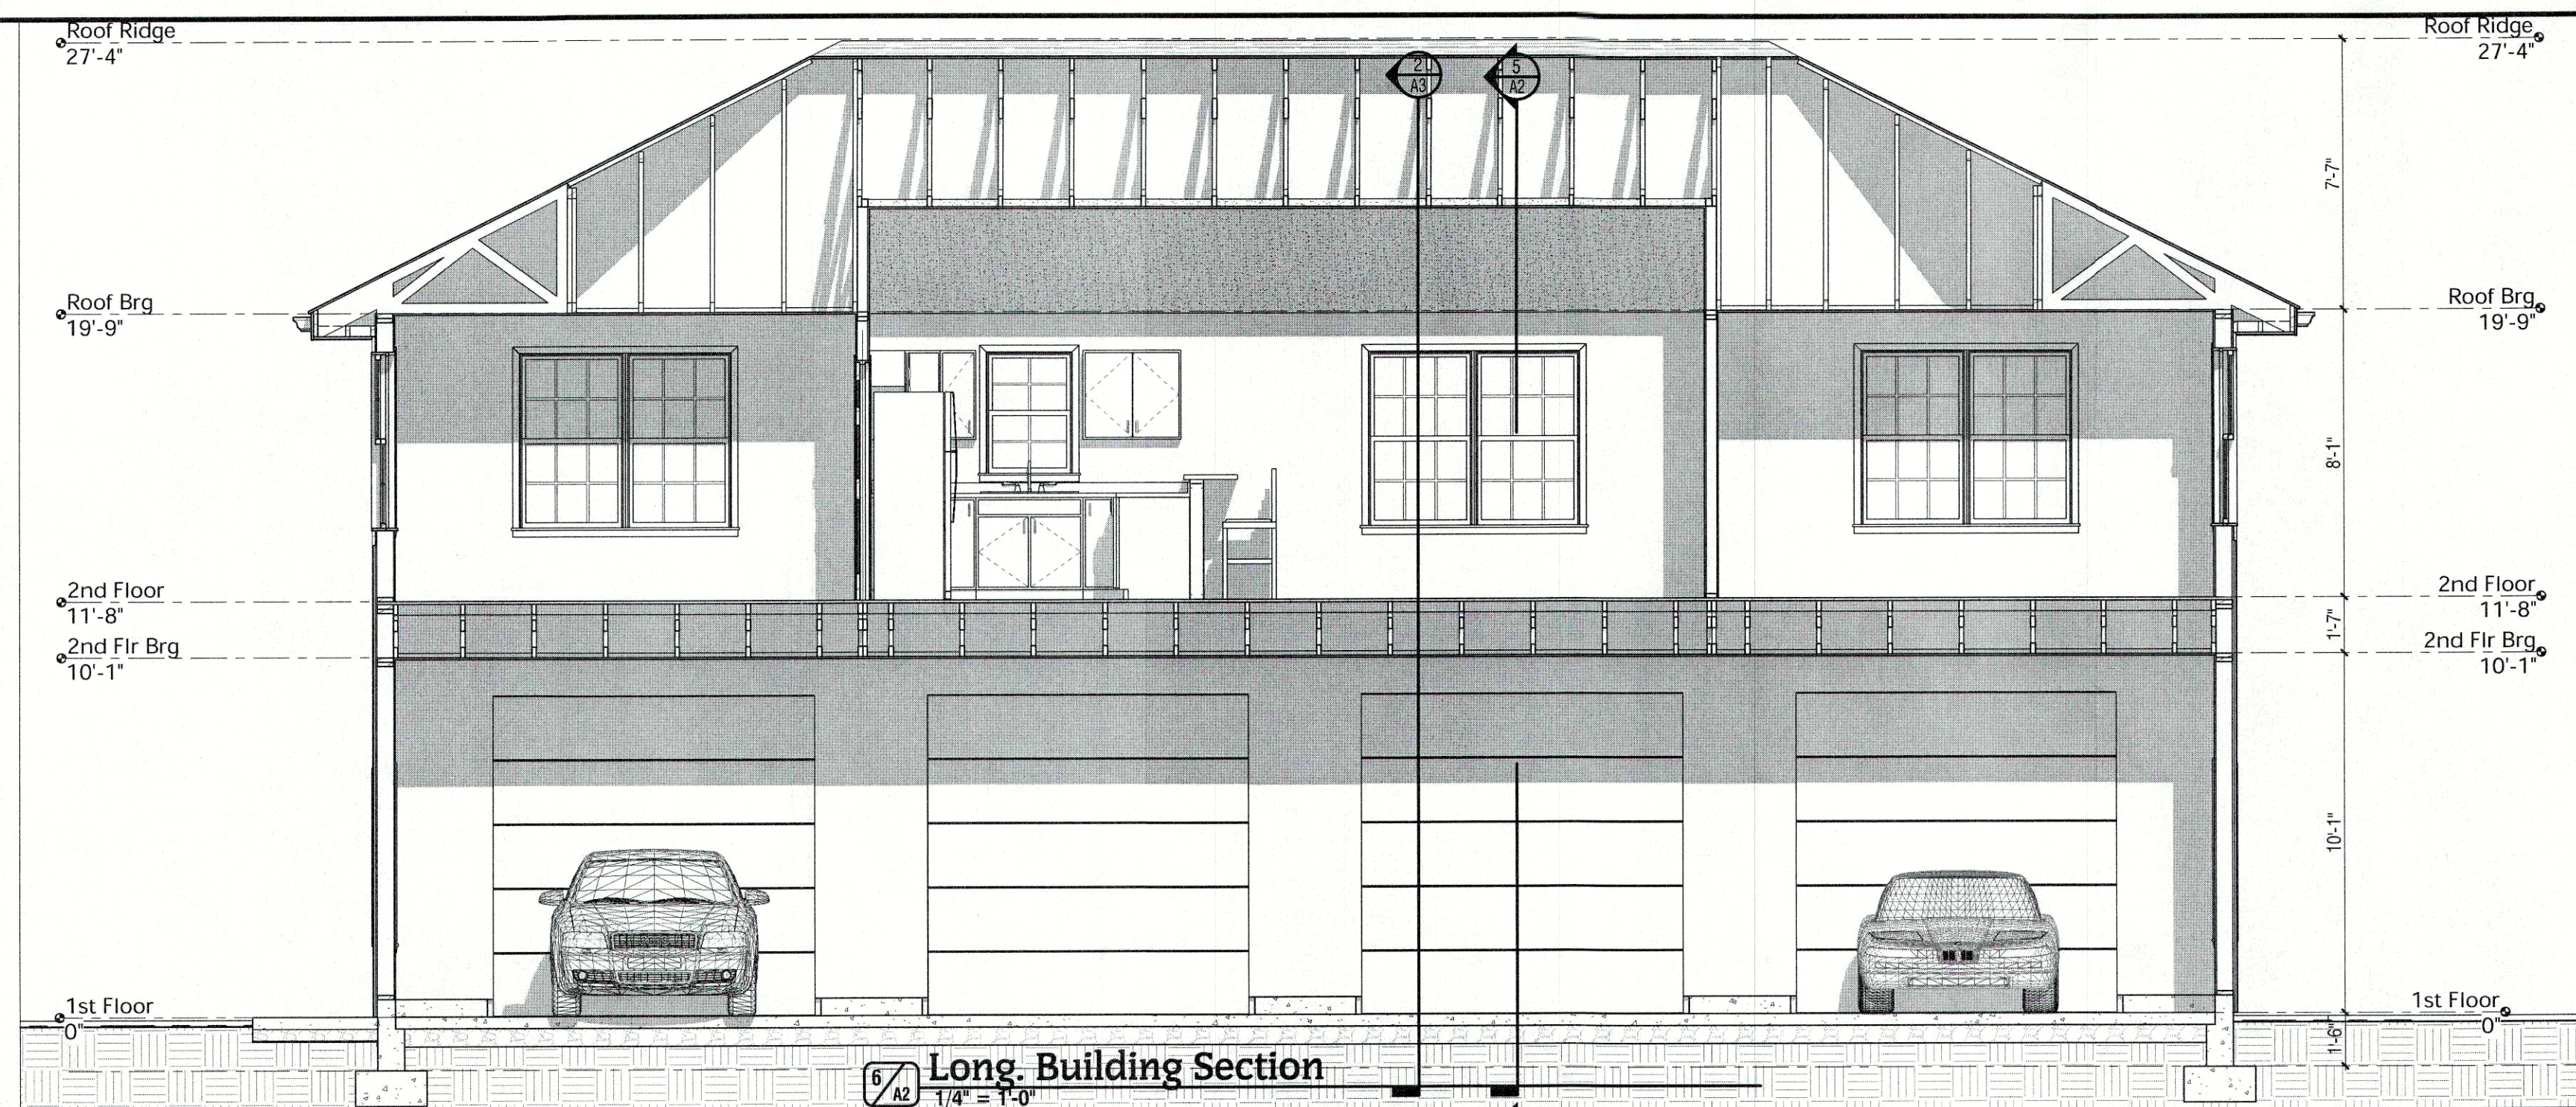

New Garage & Carriage House
Troy Residence Garage
1848 Frankfort Avenue
Louisville KY 40206

EC Design
& ARCHITECTS
Kentucky 40242
Louisville 8901 Hermiston Court
502-442-5200

RECEIVED
MAR 14 2019
PLANNING &
DESIGN SERVICES

Elevations
3/5/2019
1901
EDC
© 2018 ec Design

Sheet No.
A2

19C0A1669