



BALCONY DETAIL

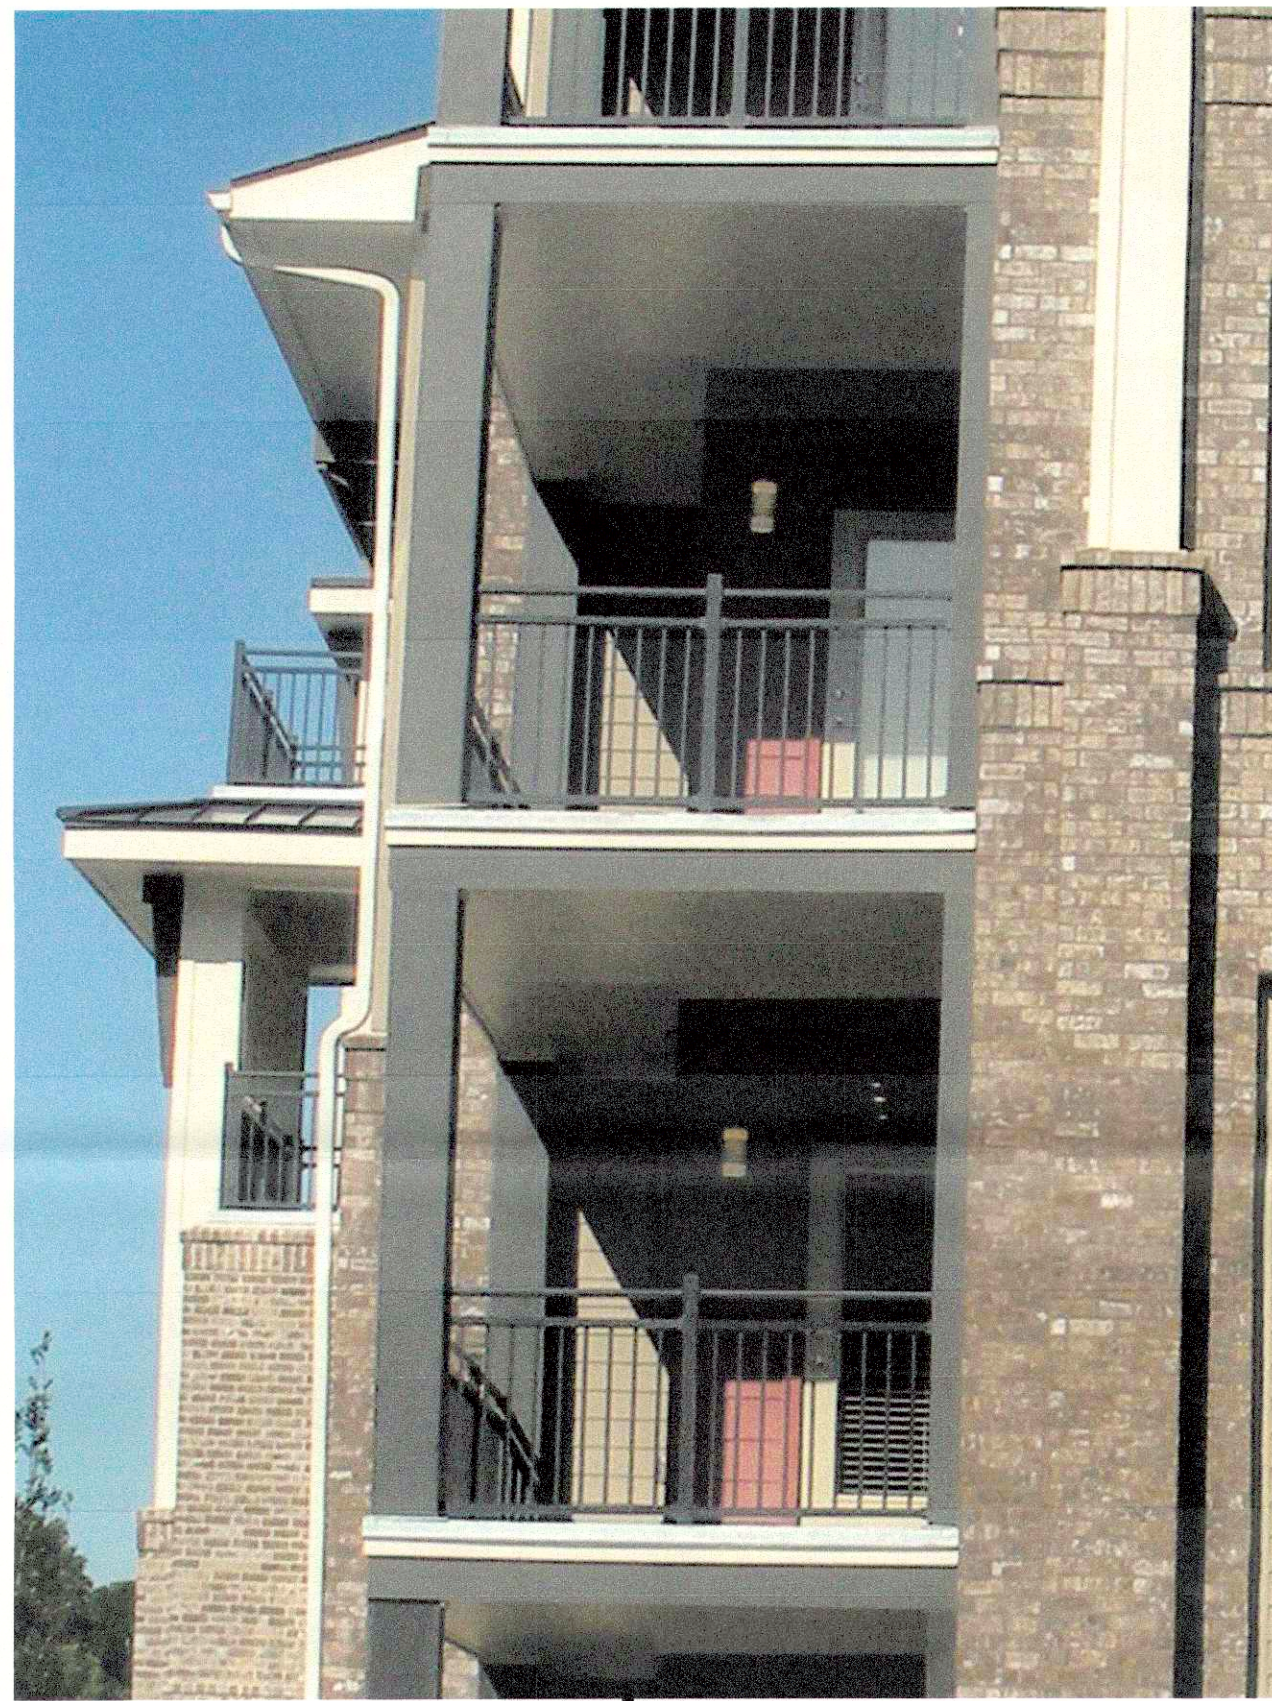

TRANSITION OF BRICK TO BOARD BATTEN

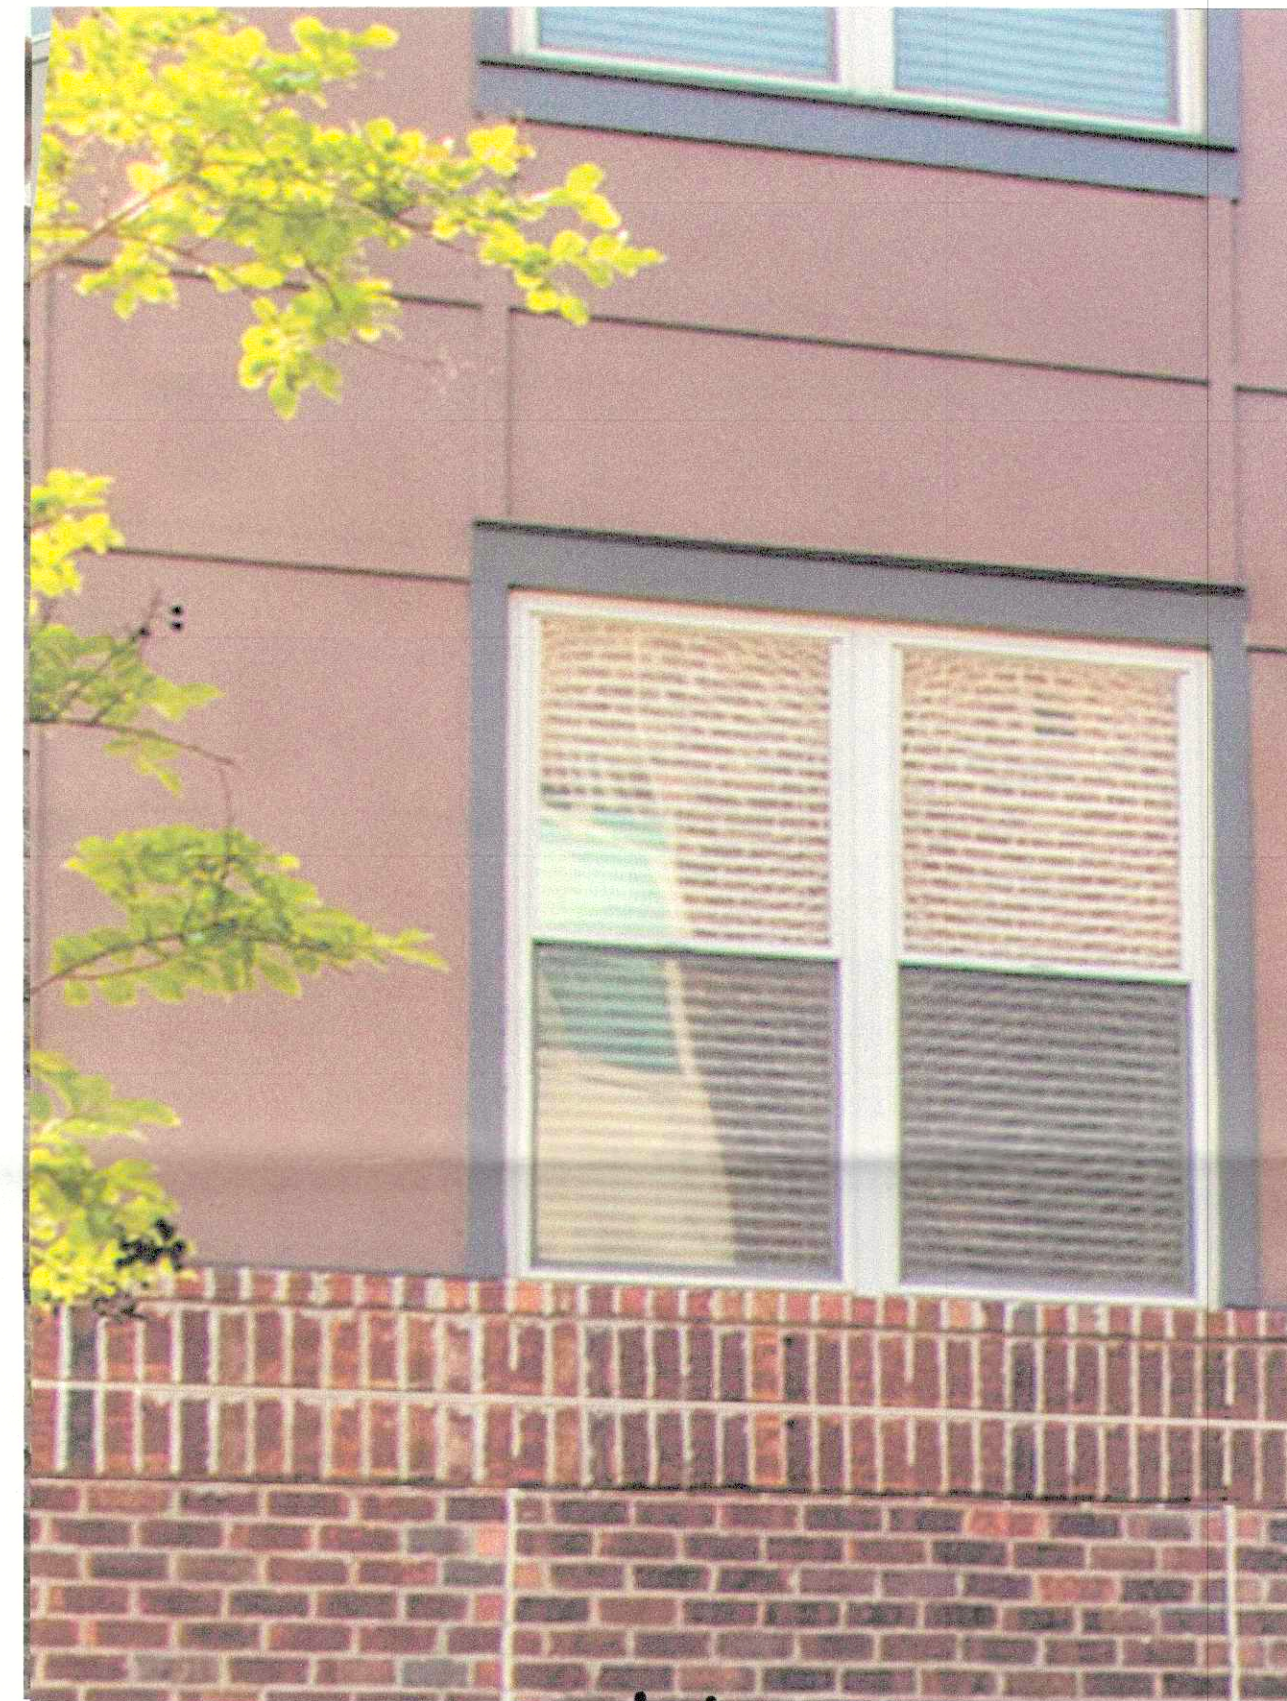

BRICK DETAIL and PARKING ENTRANCE



PARKING ENTRANCE and BALCONY DETAIL



EAST MAIN STREET

FLOURNOY DEVELOPMENT

700 Main Street East, Louisville, Kentucky

11/28/2016

© dwell design studio -ALL RIGHTS RESERVED



P.O. Box 6566
Columbus, GA 31917



RECEIVED
NOV 28 2016
PLANNING &
DESIGN SERVICES