


17STREETS1015

729 Franklin Street Alley Closure



**Planning/Zoning, Land Design & Development
December 5, 2017**

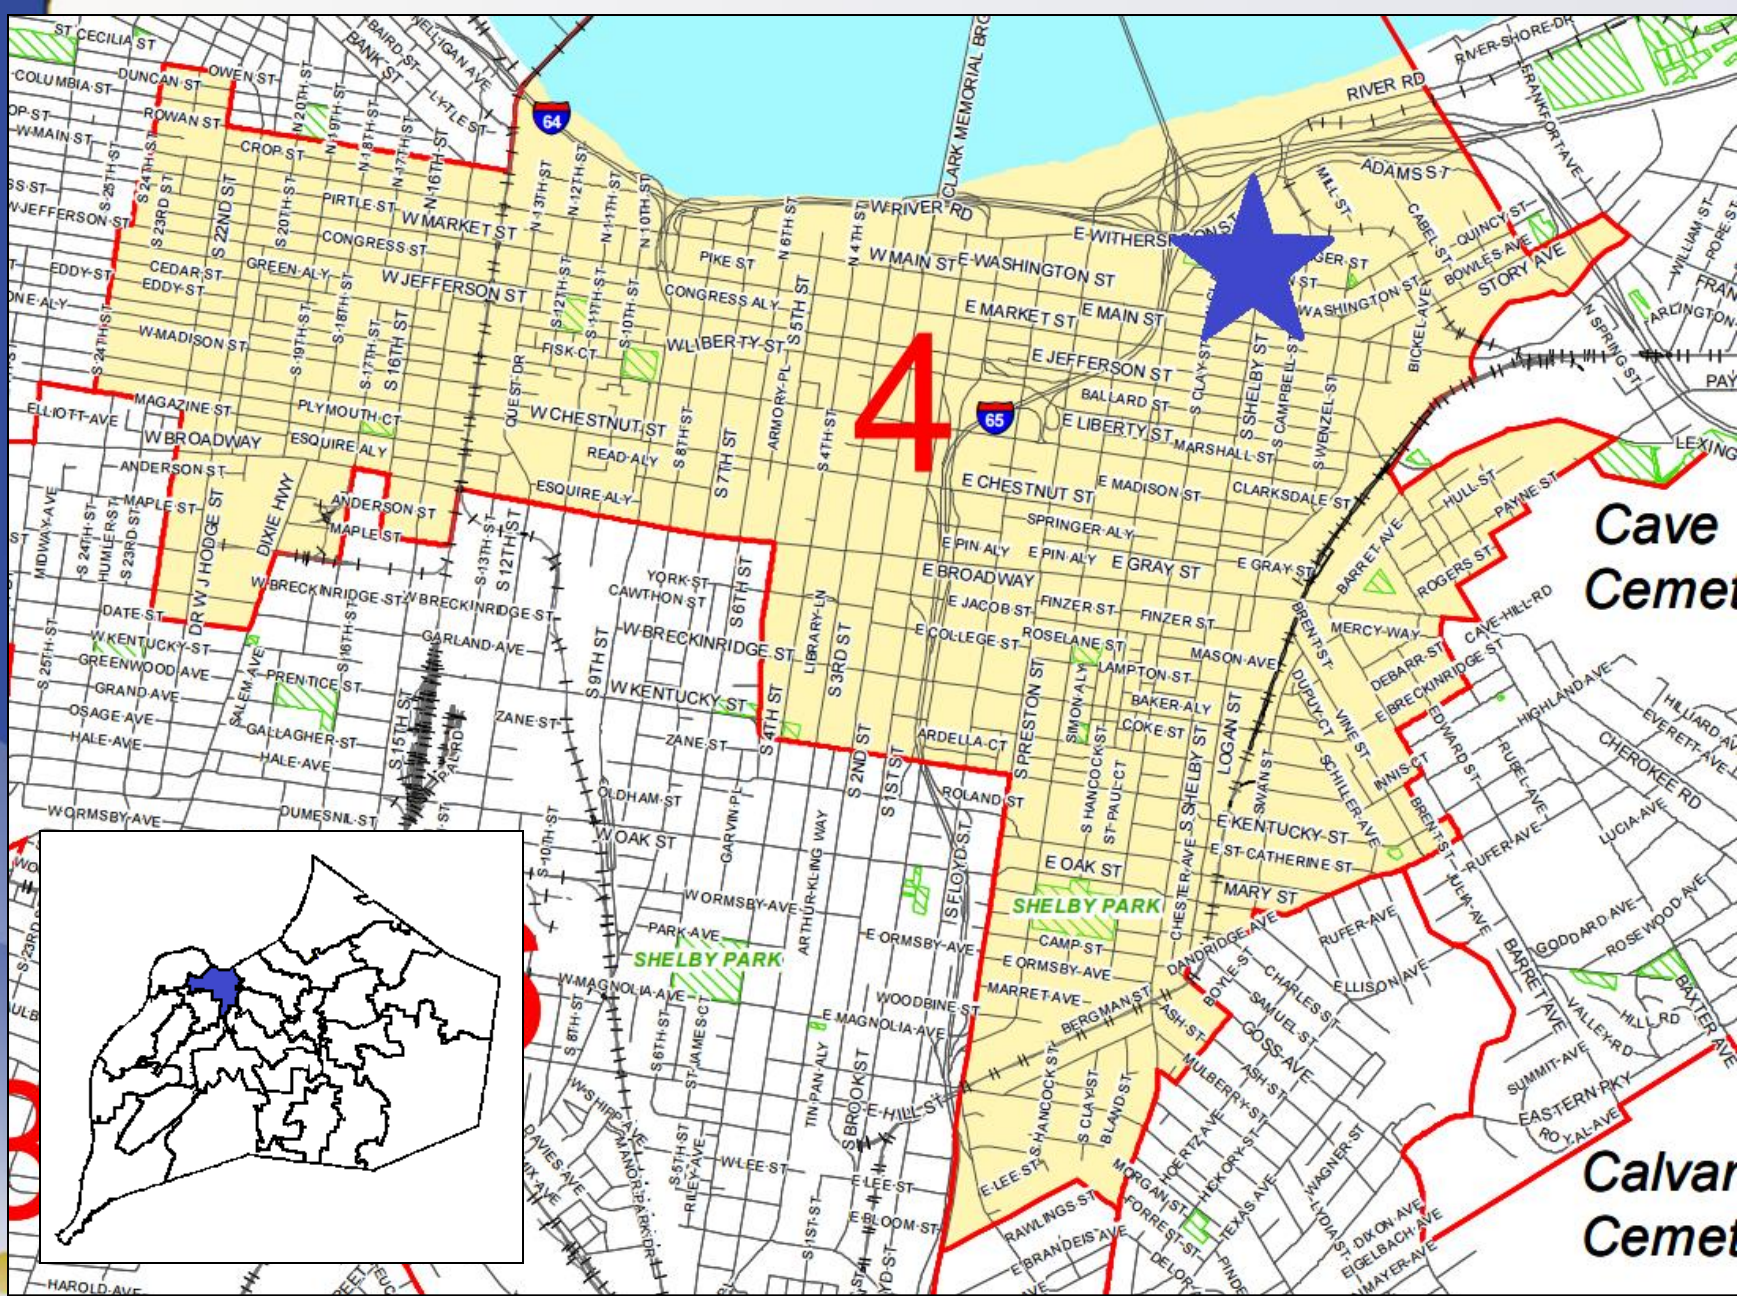

Louisville

District 4 - Barbara Sexton Smith

17STREETS1015

Request(s)

- Street closure request to close a portion of an alley north of Franklin Street



Case Summary

- Applicant proposes to close a portion of a dead-end alley located behind 729 Franklin Street.
- The alley is located north of Franklin Street.



UPON OFFICAL CLOSING OF ALLEY, THE NORTHERN 6.0' OF ALLEY TO BE CONVEYED BY DEED TO VENDOME COPPER & BRASS WORKS, INC.

SCALE 1"=50'

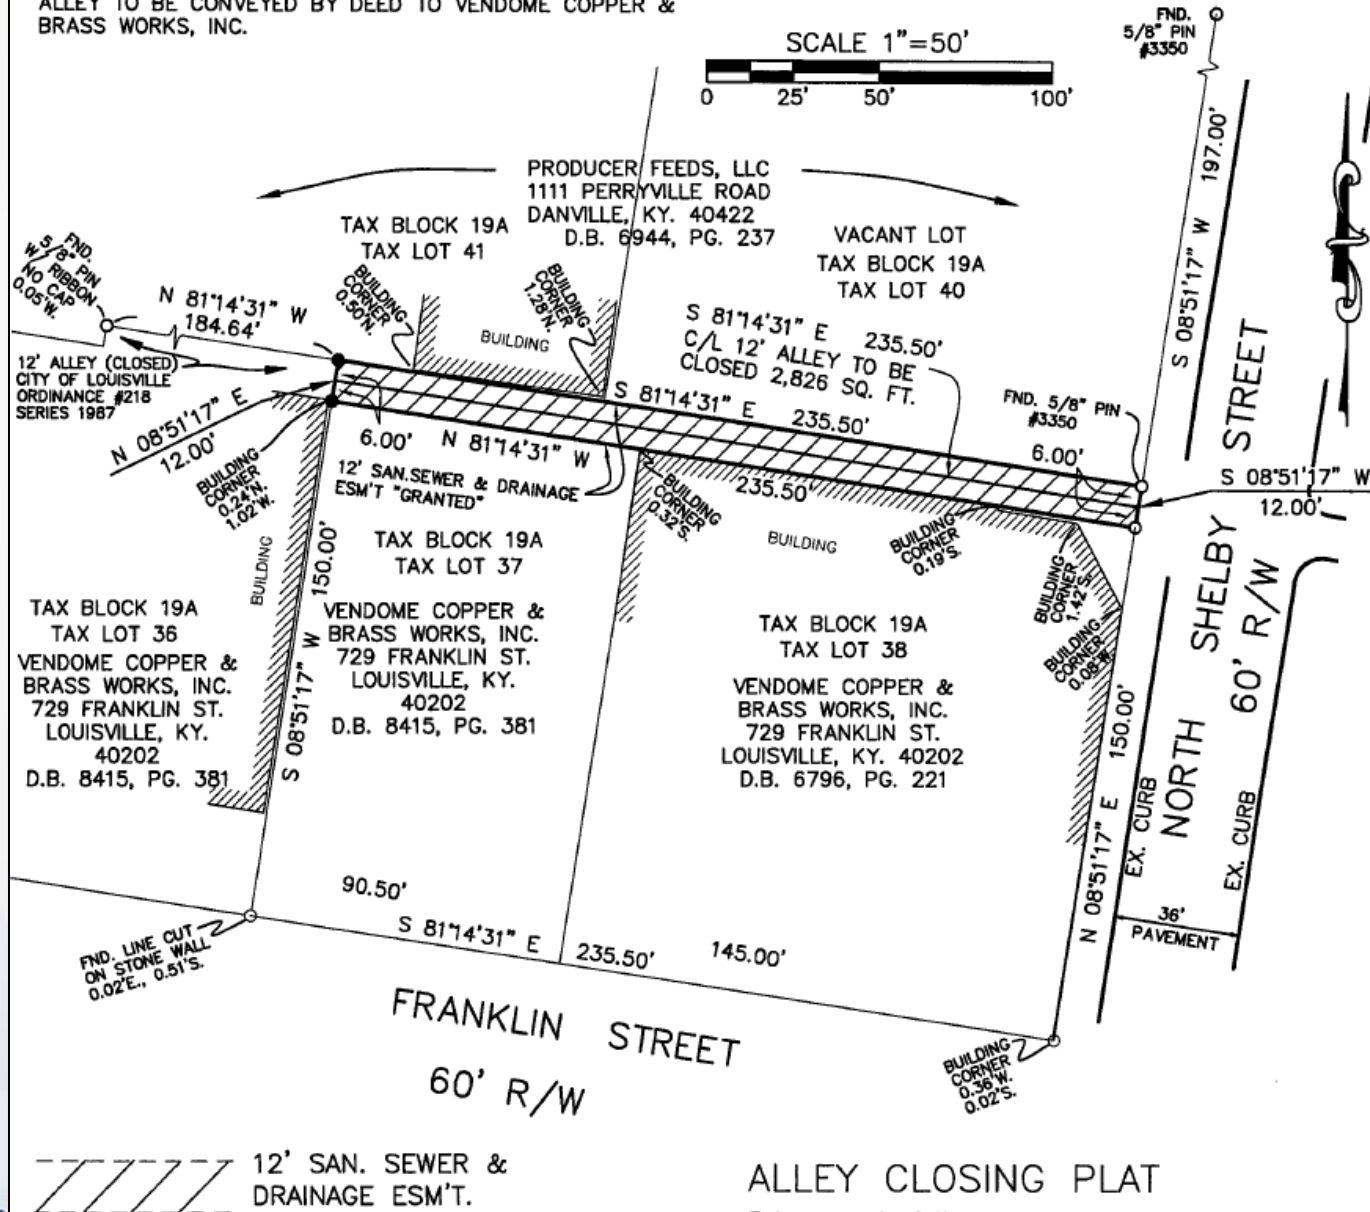 

12' SAN. SEWER & DRAINAGE ESM'T.

ALLEY CLOSING PLAT

PC Recommendation

- The Planning Commission conducted a public hearing on 11/2/2017
- No one spoke in opposition
- The Commission made sufficient findings that the proposal complies with the Comprehensive Plan-Cornerstone 2020
- The Commission recommended approval of the closure by a vote of 9-0 (9 members voted)