



Partial Front Elevation - East
1/4" = 1'-0"

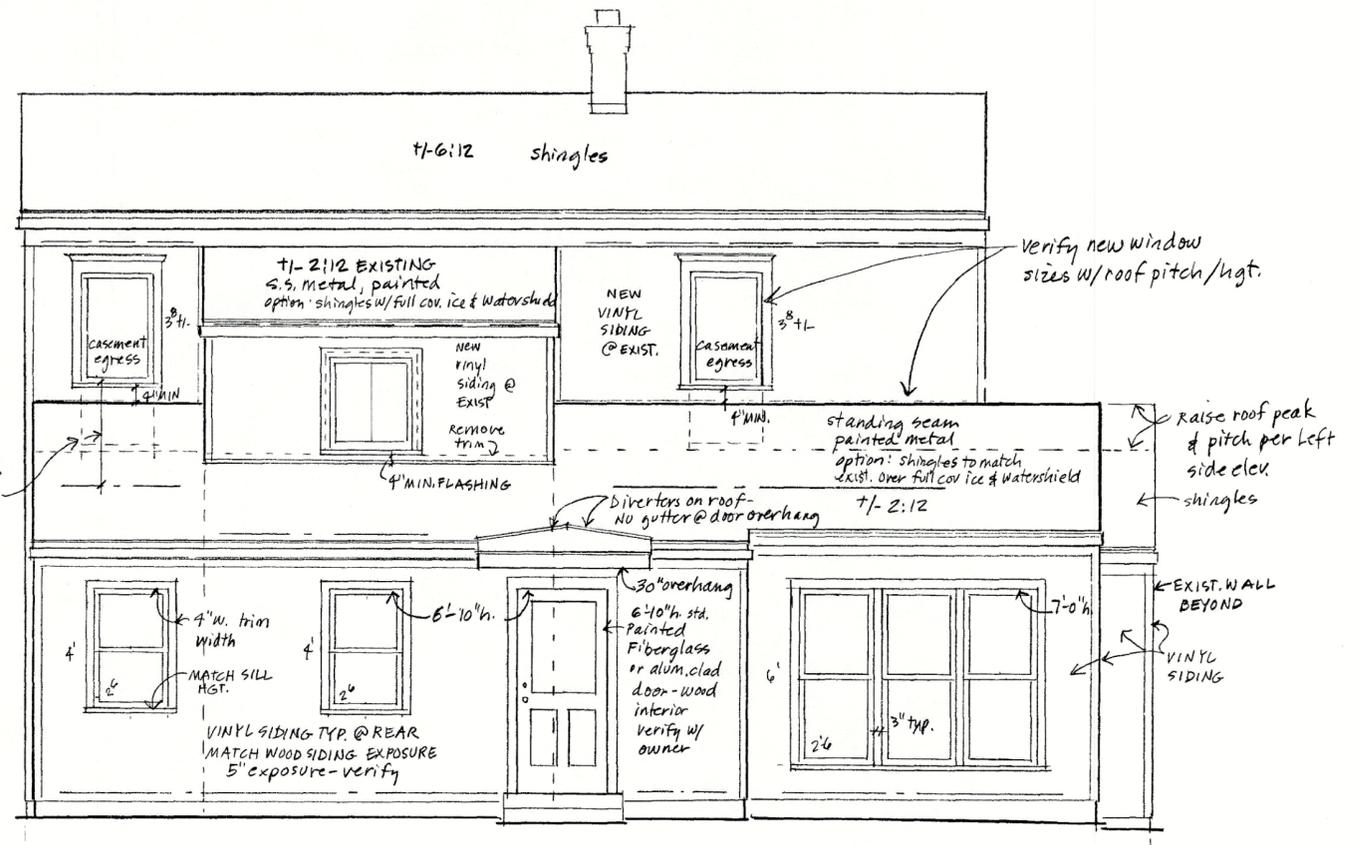

Rear Elevation - West
1/4" = 1'-0"

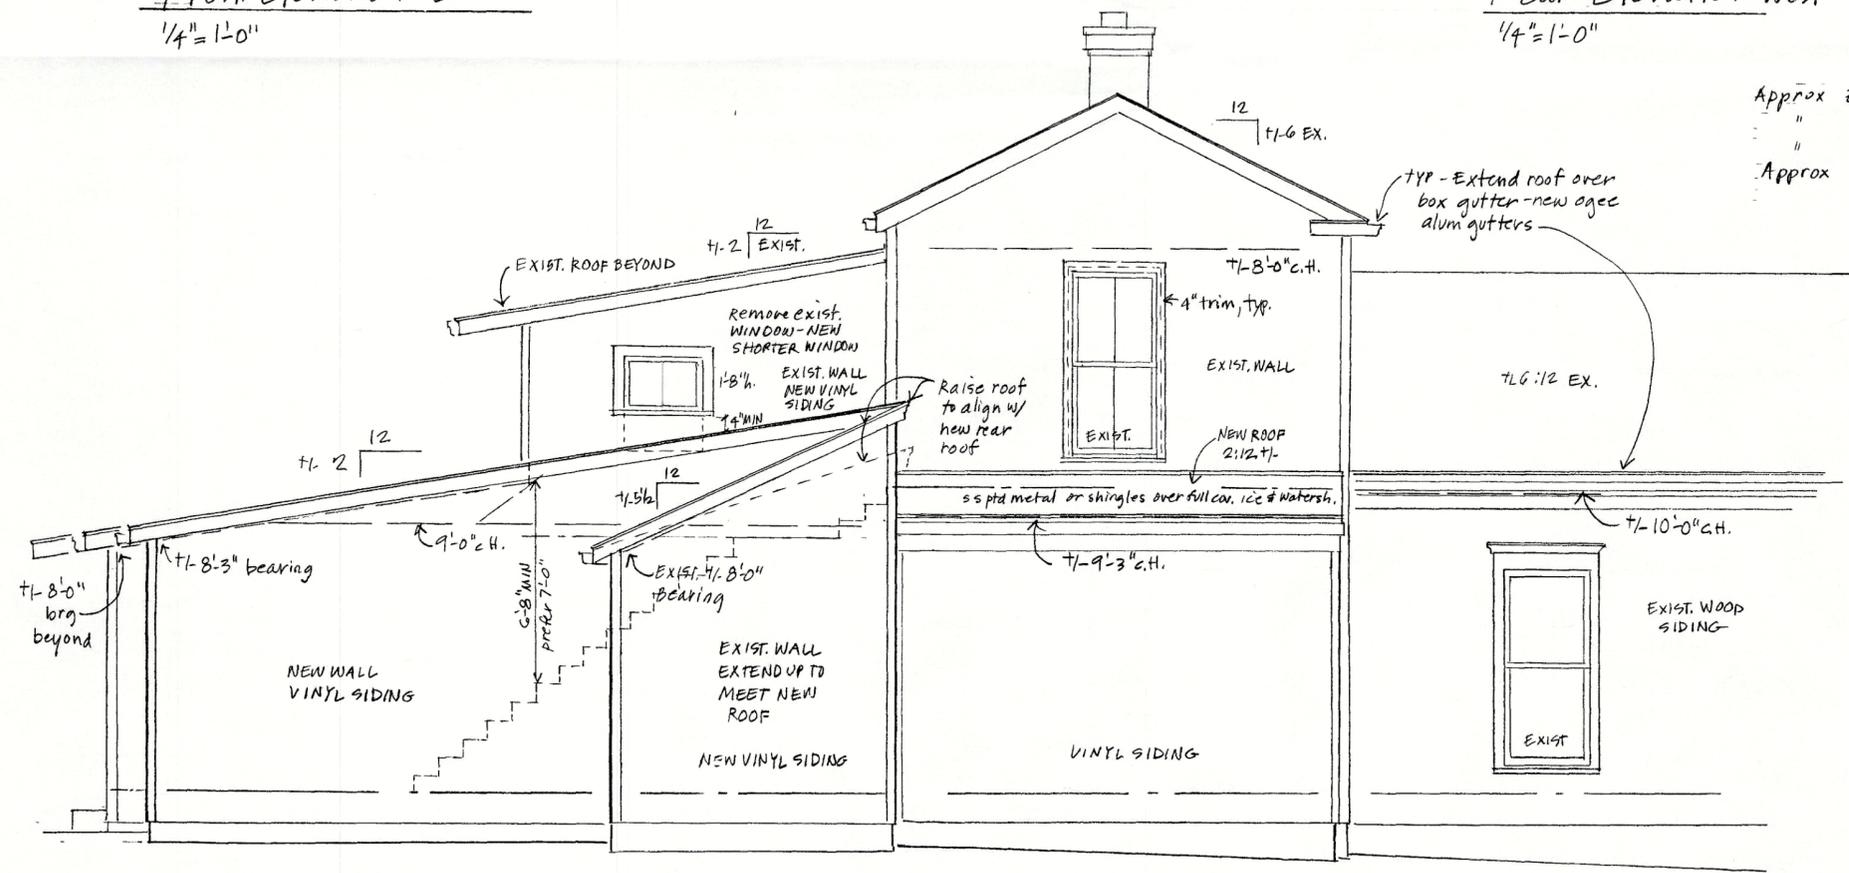

Left Side Elevation - South
1/4" = 1'-0"


Approx	Exist.	1st floor	1403 SF
"	"	2nd floor	683 SF
"	"	Total	2086 SF
Approx	New	1st floor	683 SF
"	"	Total	2739 SF

- NEW WINDOWS ON REAR & REAR SIDES - VINYL - SEE ELEV.
- ALL VINYL SIDING/TRIM SHALL MATCH EXIST WOOD SIDING EXPOSURE & SMOOTH FACE
- ROTTED WOOD SIDING/TRIM ONLY REPLACED W/ SMOOTH FACE
- CONC. SIDING OR COMPOSITE TRIM SEE ELEV.
- FRONT PORCH & SIDE/FRONT PORCH ROOFS - TO BE EPDM

RECEIVED
FEB 25 2019
PLANNING & DESIGN SERVICES

BEVERLY D. BAKER
ARCHITECT
502-876-6186 bdbaker@hotmail.com


216 Albany Avenue
3.4.16
revised 2.21.19

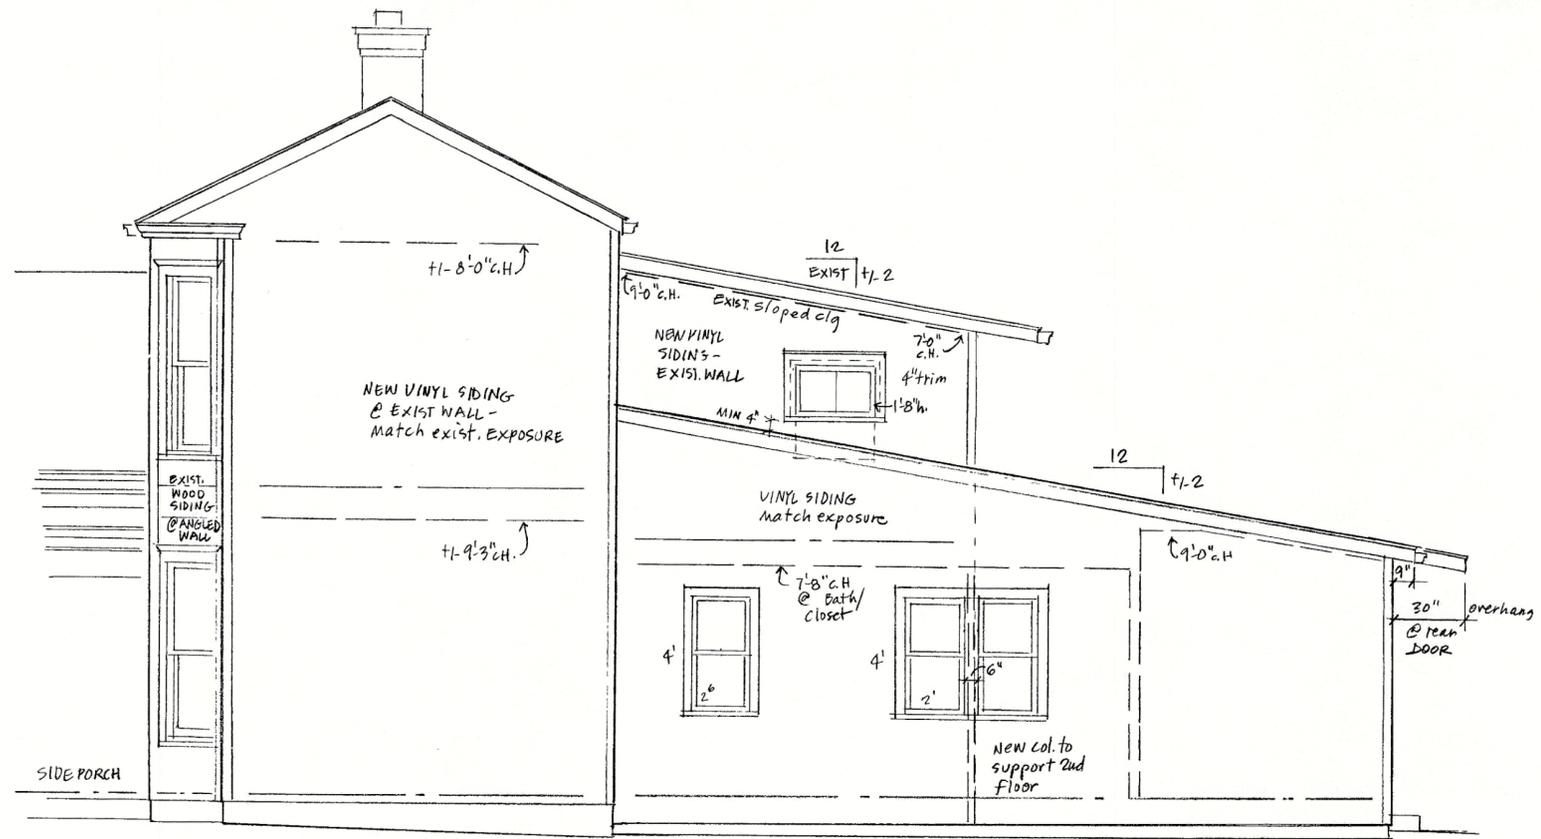

Partial
Right Side Elevation - North
 1/4" = 1'-0"

RECEIVED
 FEB 25 2019
 PLANNING &
 DESIGN SERVICES


216 Albany Avenue
 3-4-16
 revised 2-21-19

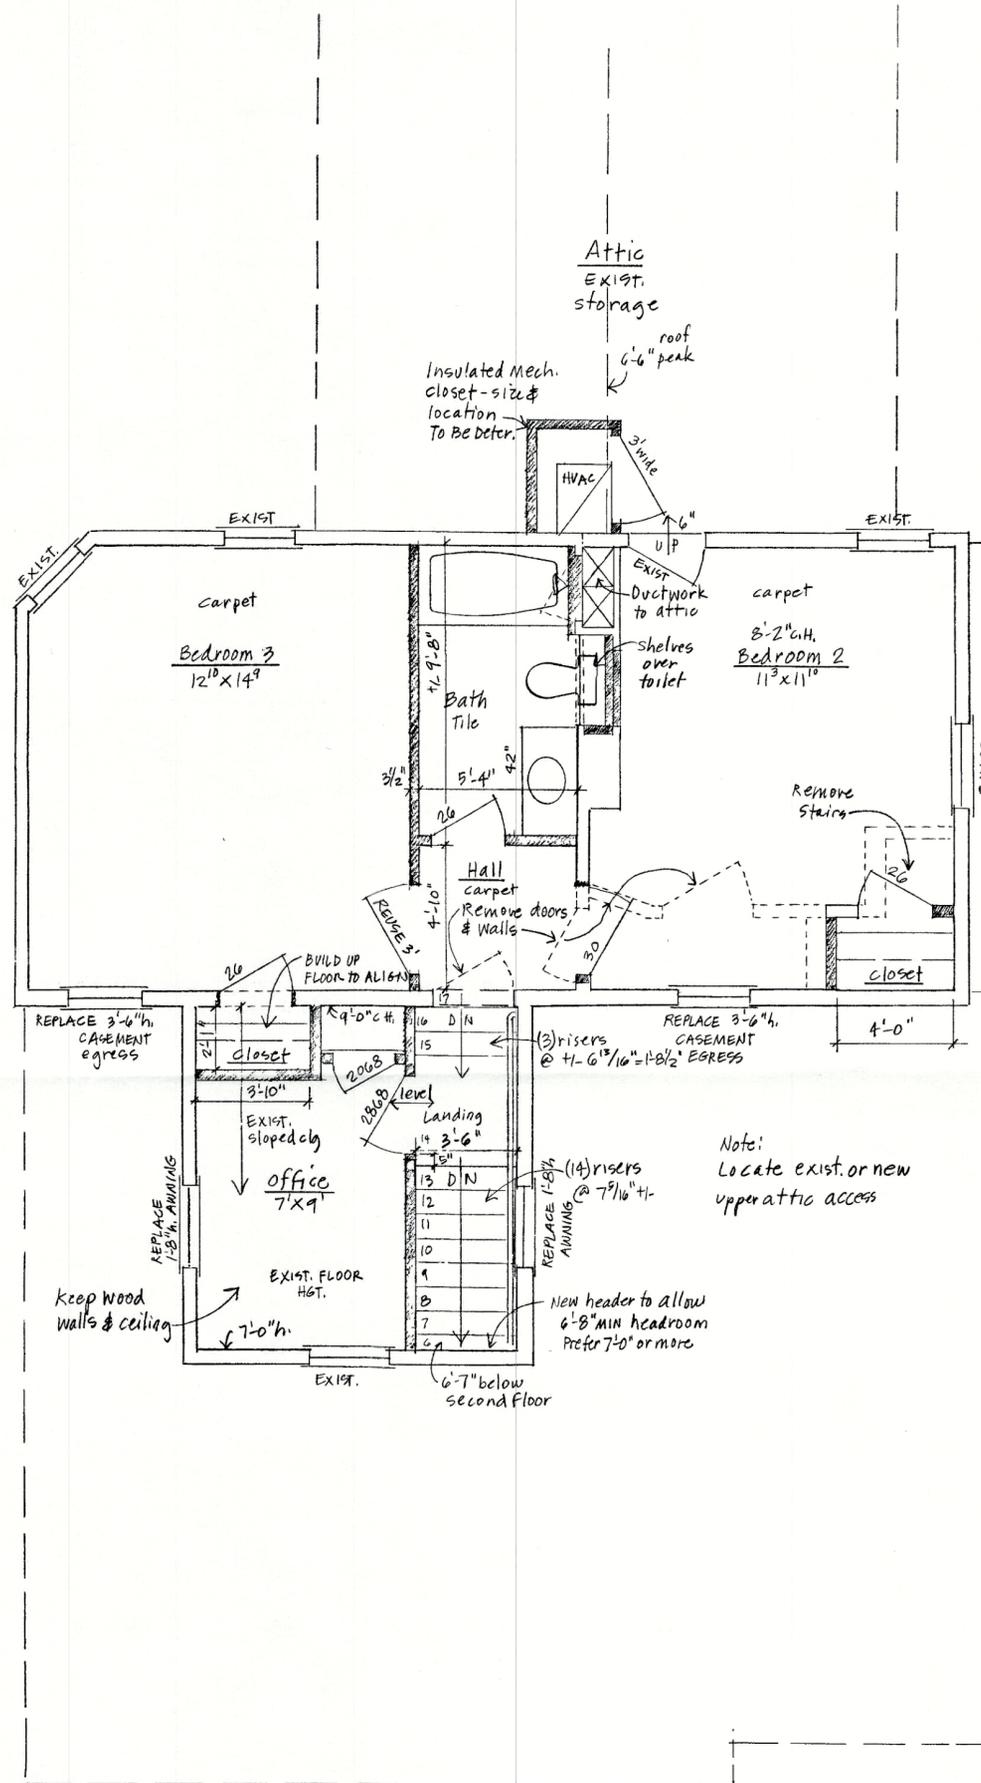

Second Floor Plan
1/4" = 1'-0"

Note:
Match existing interior trim & doors as close as possible - per owner


Note:
Locate exist. or new upper attic access

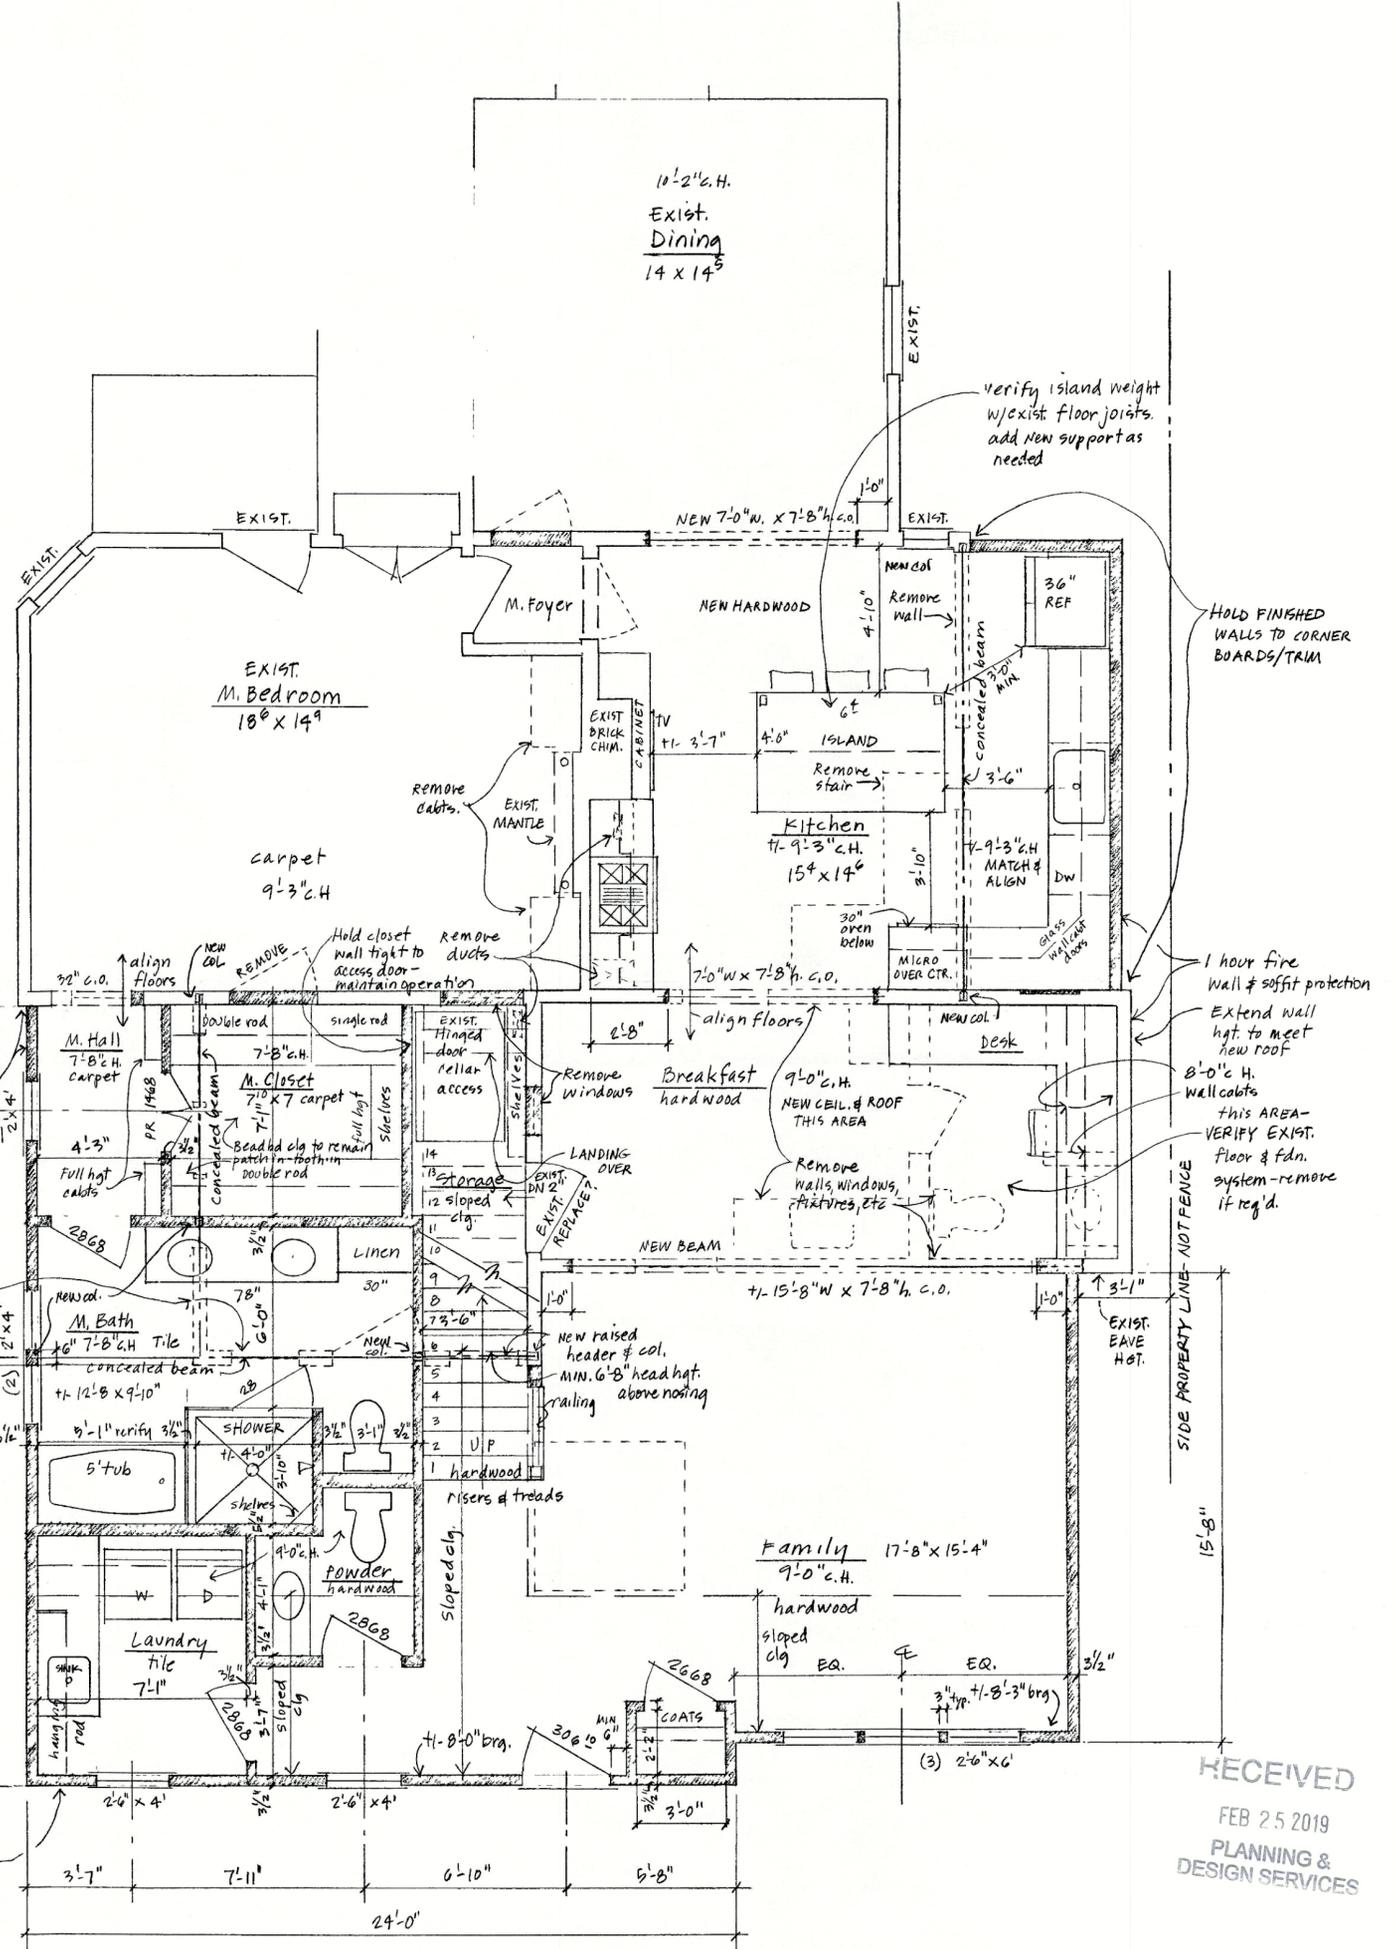


First Floor Plan
1/4" = 1'-0"

216 Albany Avenue
3.4.16
revised 2.21.19


RECEIVED
FEB 25 2019
PLANNING & DESIGN SERVICES

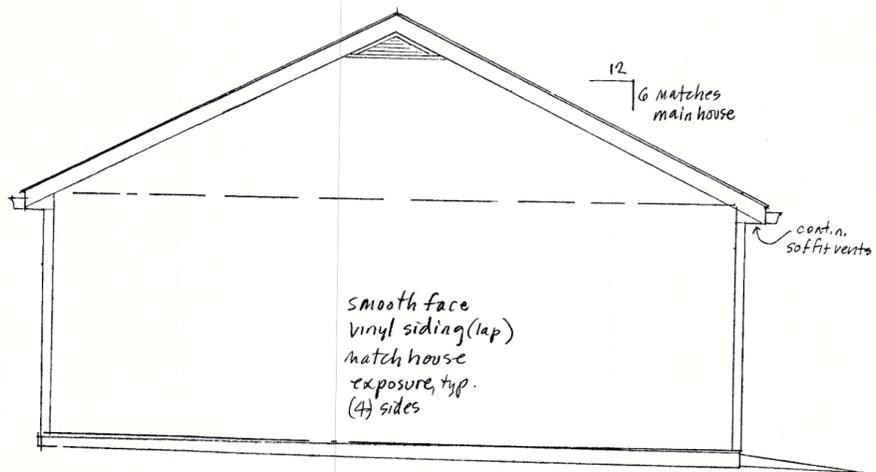


North Side Elevation (south side similar)
1/4" = 1'-0"

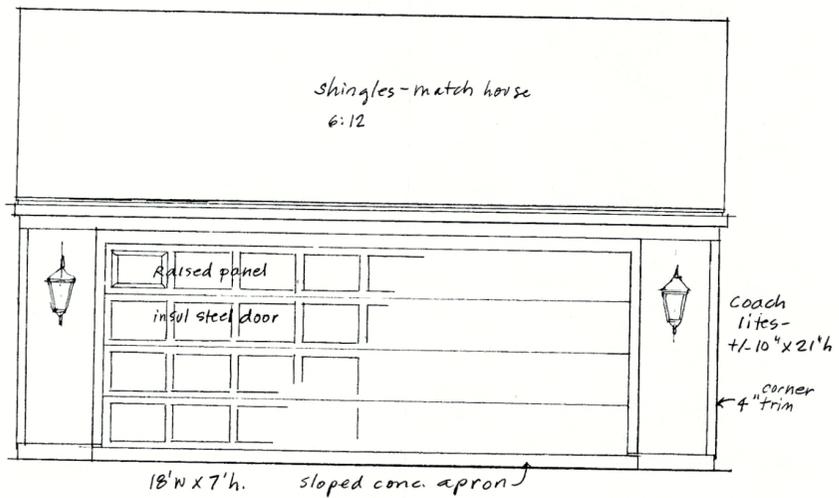

Alley Elevation - West
1/4" = 1'-0"

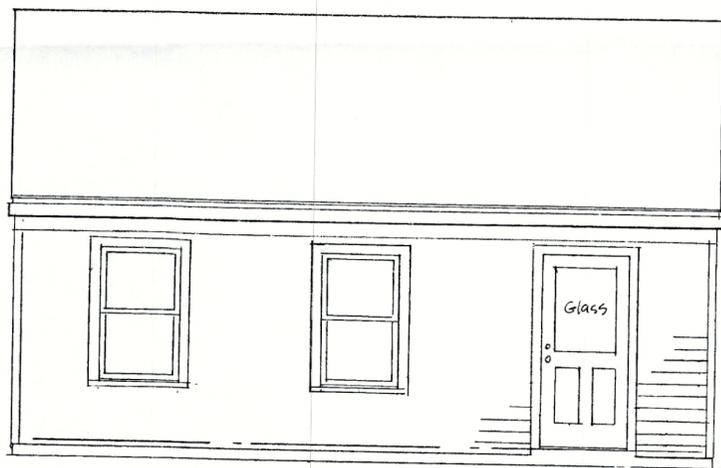

House Side Elevation - East
1/4" = 1'-0"

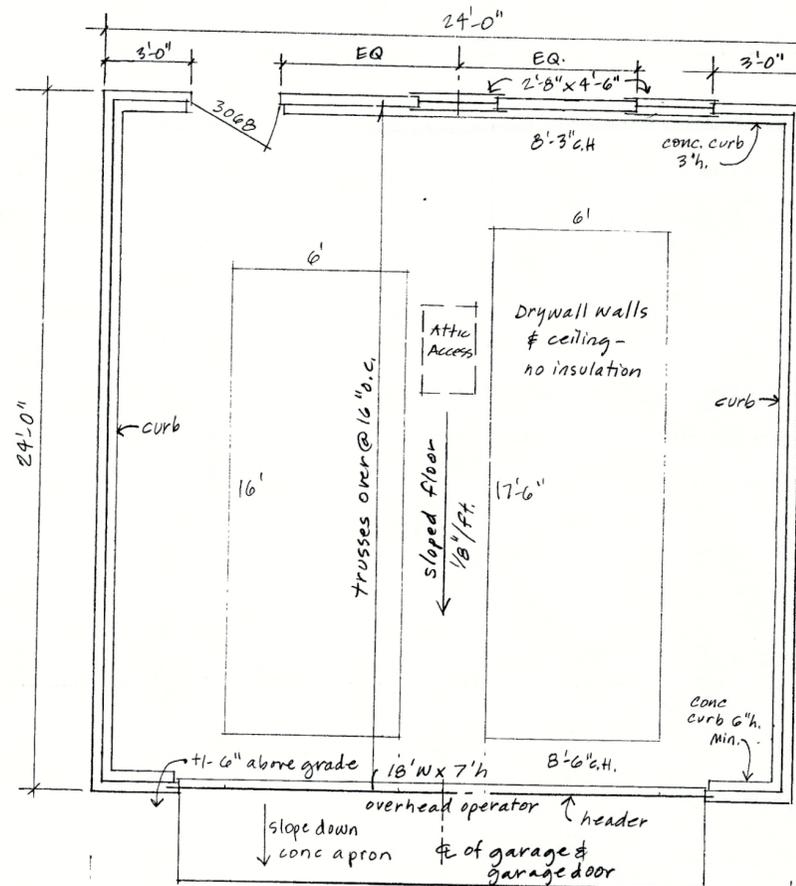

Garage Floor Plan

RECEIVED
FEB 25 2019
PLANNING &
DESIGN SERVICES

NEW GARAGE

210 Albany Avenue

2.21.19