



SCHEDULE OF FASTENERS

NO. REQD	DESCRIPTION	COLOR
#17A	12-14 x 1 1/4" SD Screw, Washer	TBD
#4A	1/4-14 x 7/8 SD Screw, Washer	TBD

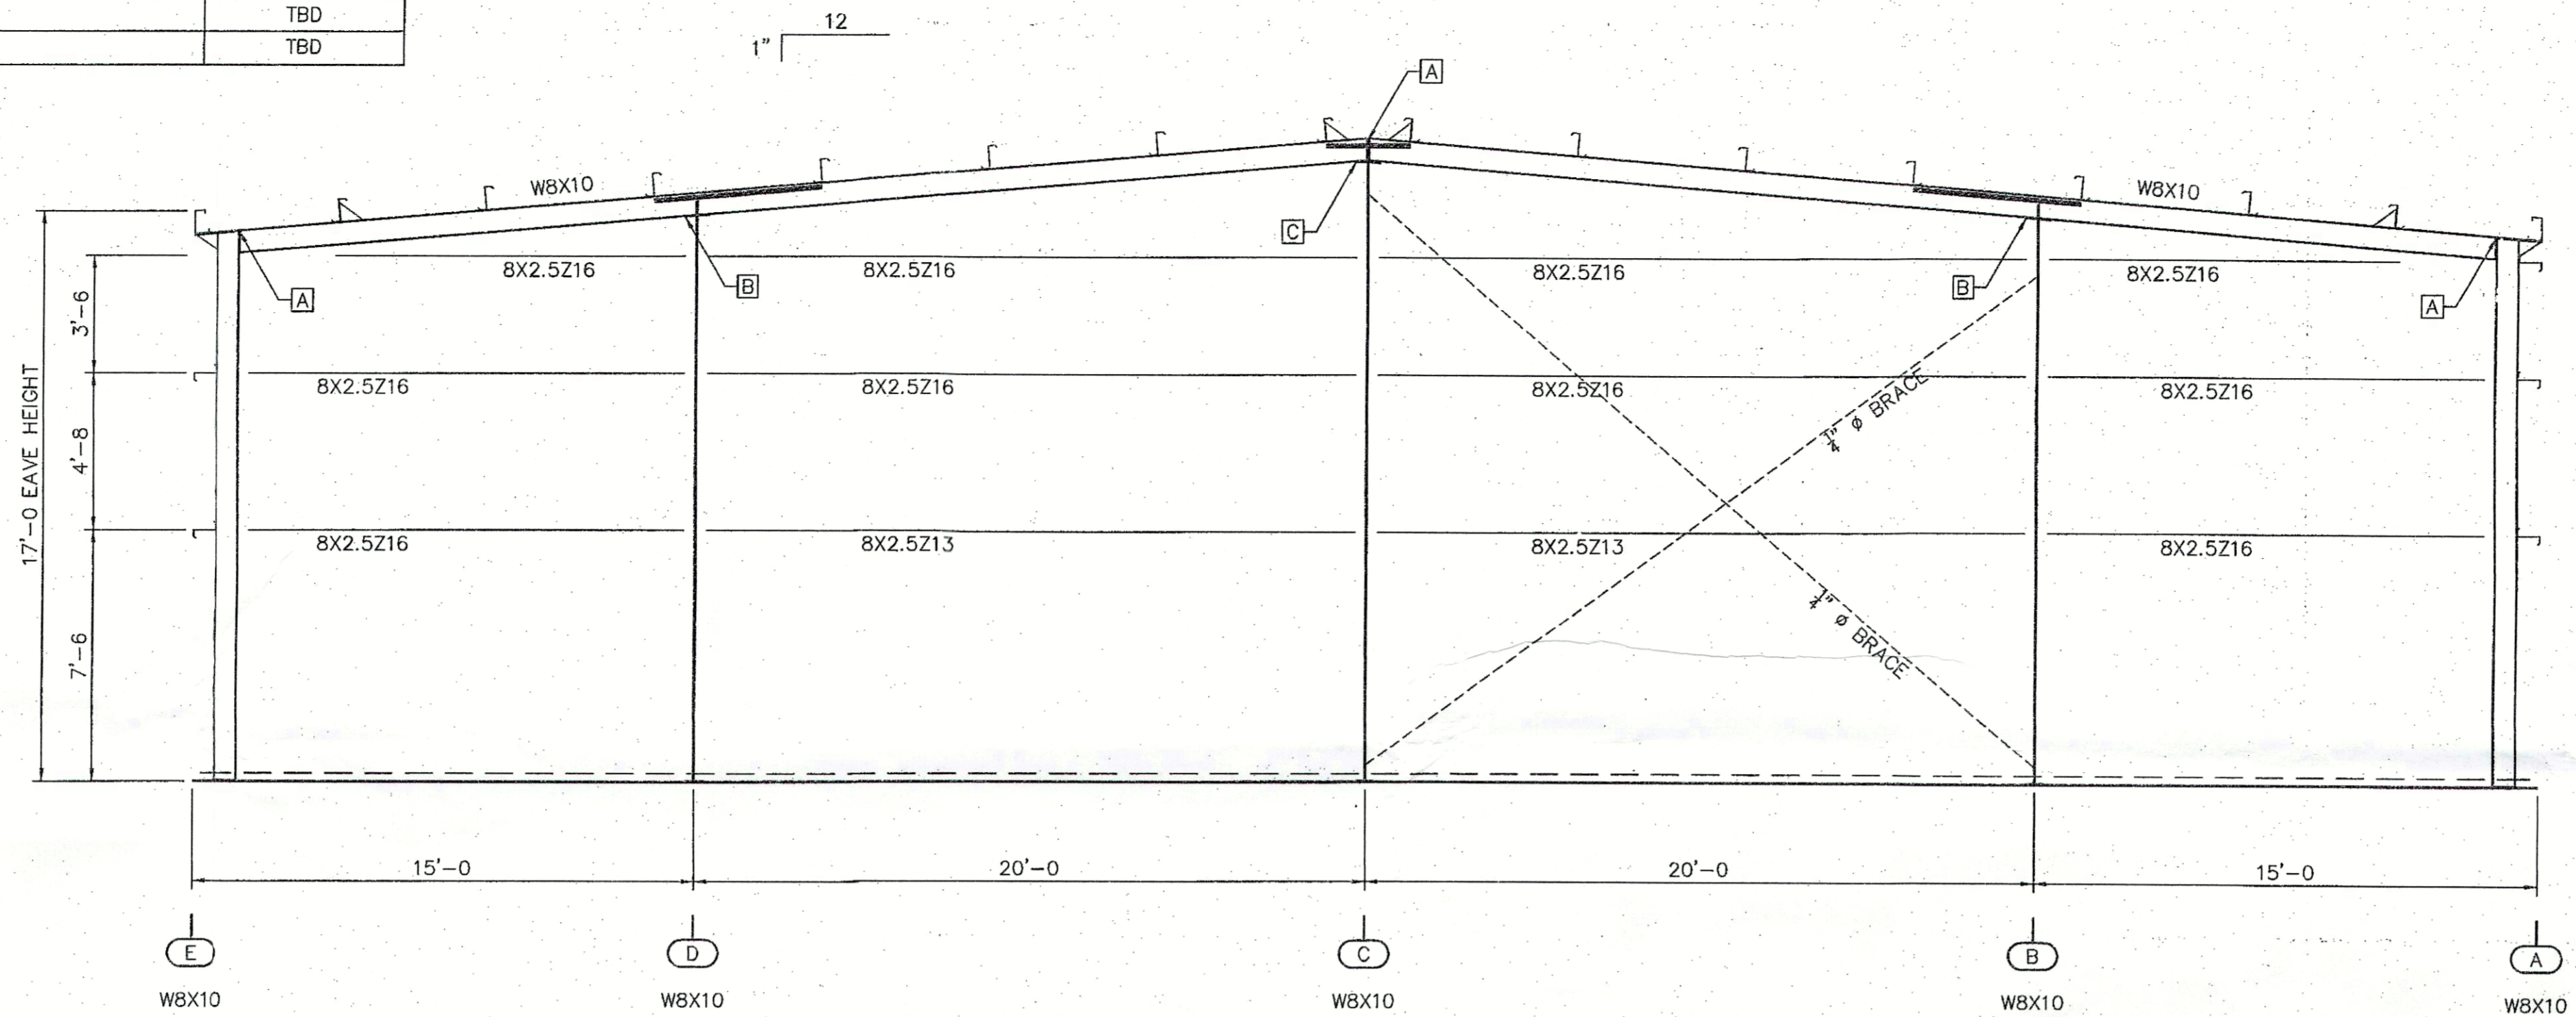

ENDWALL ELEVATION "EWB" AT GRID LINE "1"


SPLICE BOLT TABLE					
CONN.	QTY.	SIZE	TYPE	HARDENED WASHERS	BEVELED WASHERS
A	(4)	1/2 X 1 1/2	A325 B&N	0	0
B	(4)	1/2 X 1 1/2	A325 B&N	4	0
C	(4)	1/2 X 1 1/2	A325 B&N	2	0

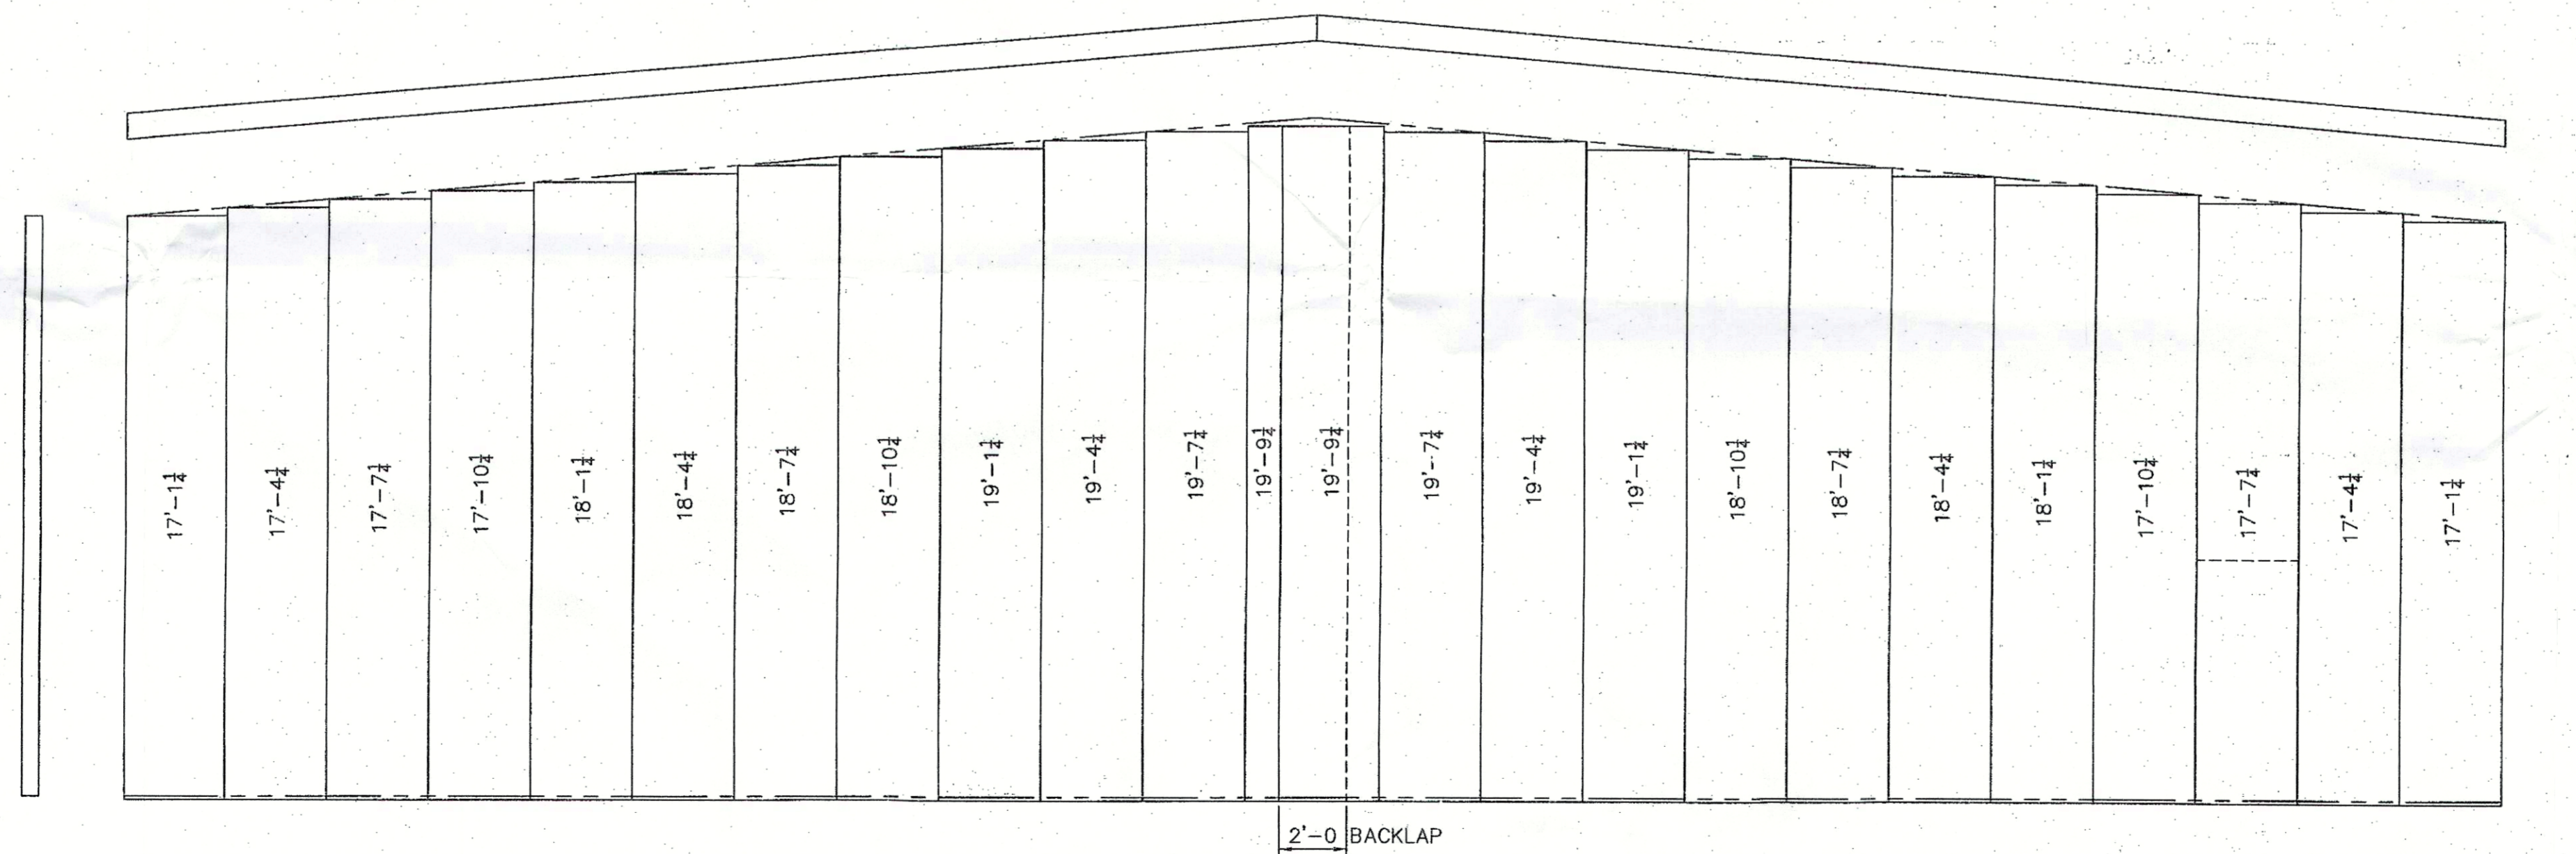

WALL SHEETING ELEVATION "EWB"
BLDG "A"

STREET FACADE

PBR WALL PANELS
PANEL COVERAGE = 3'-0"
COLOR = TBD
PANEL PKG. REQ'D. = PBS-1

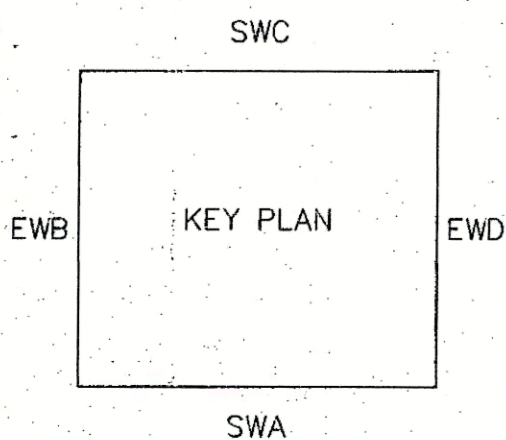

Revision	Date	Description	By	Chk'd

HALL BUILDING SYSTEMS
3161 DEVELOPMENT WAY, SELLERSBURG, IN 47172
PHONE: (302) 599-5985

Customer:
HALL BUILDING SYSTEMS
3161 DEVELOPMENT WAY
SELLERSBURG IN 47172-957
TOM HALL

Project Name & Location:
ALLEGANTREDENSJOB
4612 KNOPP AVE
LOUISVILLE KY 40213-3430

Drawing Status: Preliminary For Approval For Construction For Erector Installation

Scale: NOT TO SCALE
Drawn by: CMT 6/29/15
Checked by: EPC 6/29/15
Project Engineer: LDG
Job Number: 14-B-88601-1
Sheet Number: E7 of 13

The engineer whose seal appears hereon is an employee for the manufacturer, HGI Groups, Inc. or one of its affiliates, for the materials described herein. Said seal or certification is limited to the products designed and manufactured by manufacturer only. The undersigned engineer is not the overall engineer of record for this project.

Bejun N. Anklesaria, P.E.
Kentucky P.E. 22267

RECEIVED
JUL 27 2015
PLANNING & DESIGN SERVICES

BEJUN N. ANKLESARIA
22267
LICENSED PROFESSIONAL ENGINEER

15 MISC 1006