



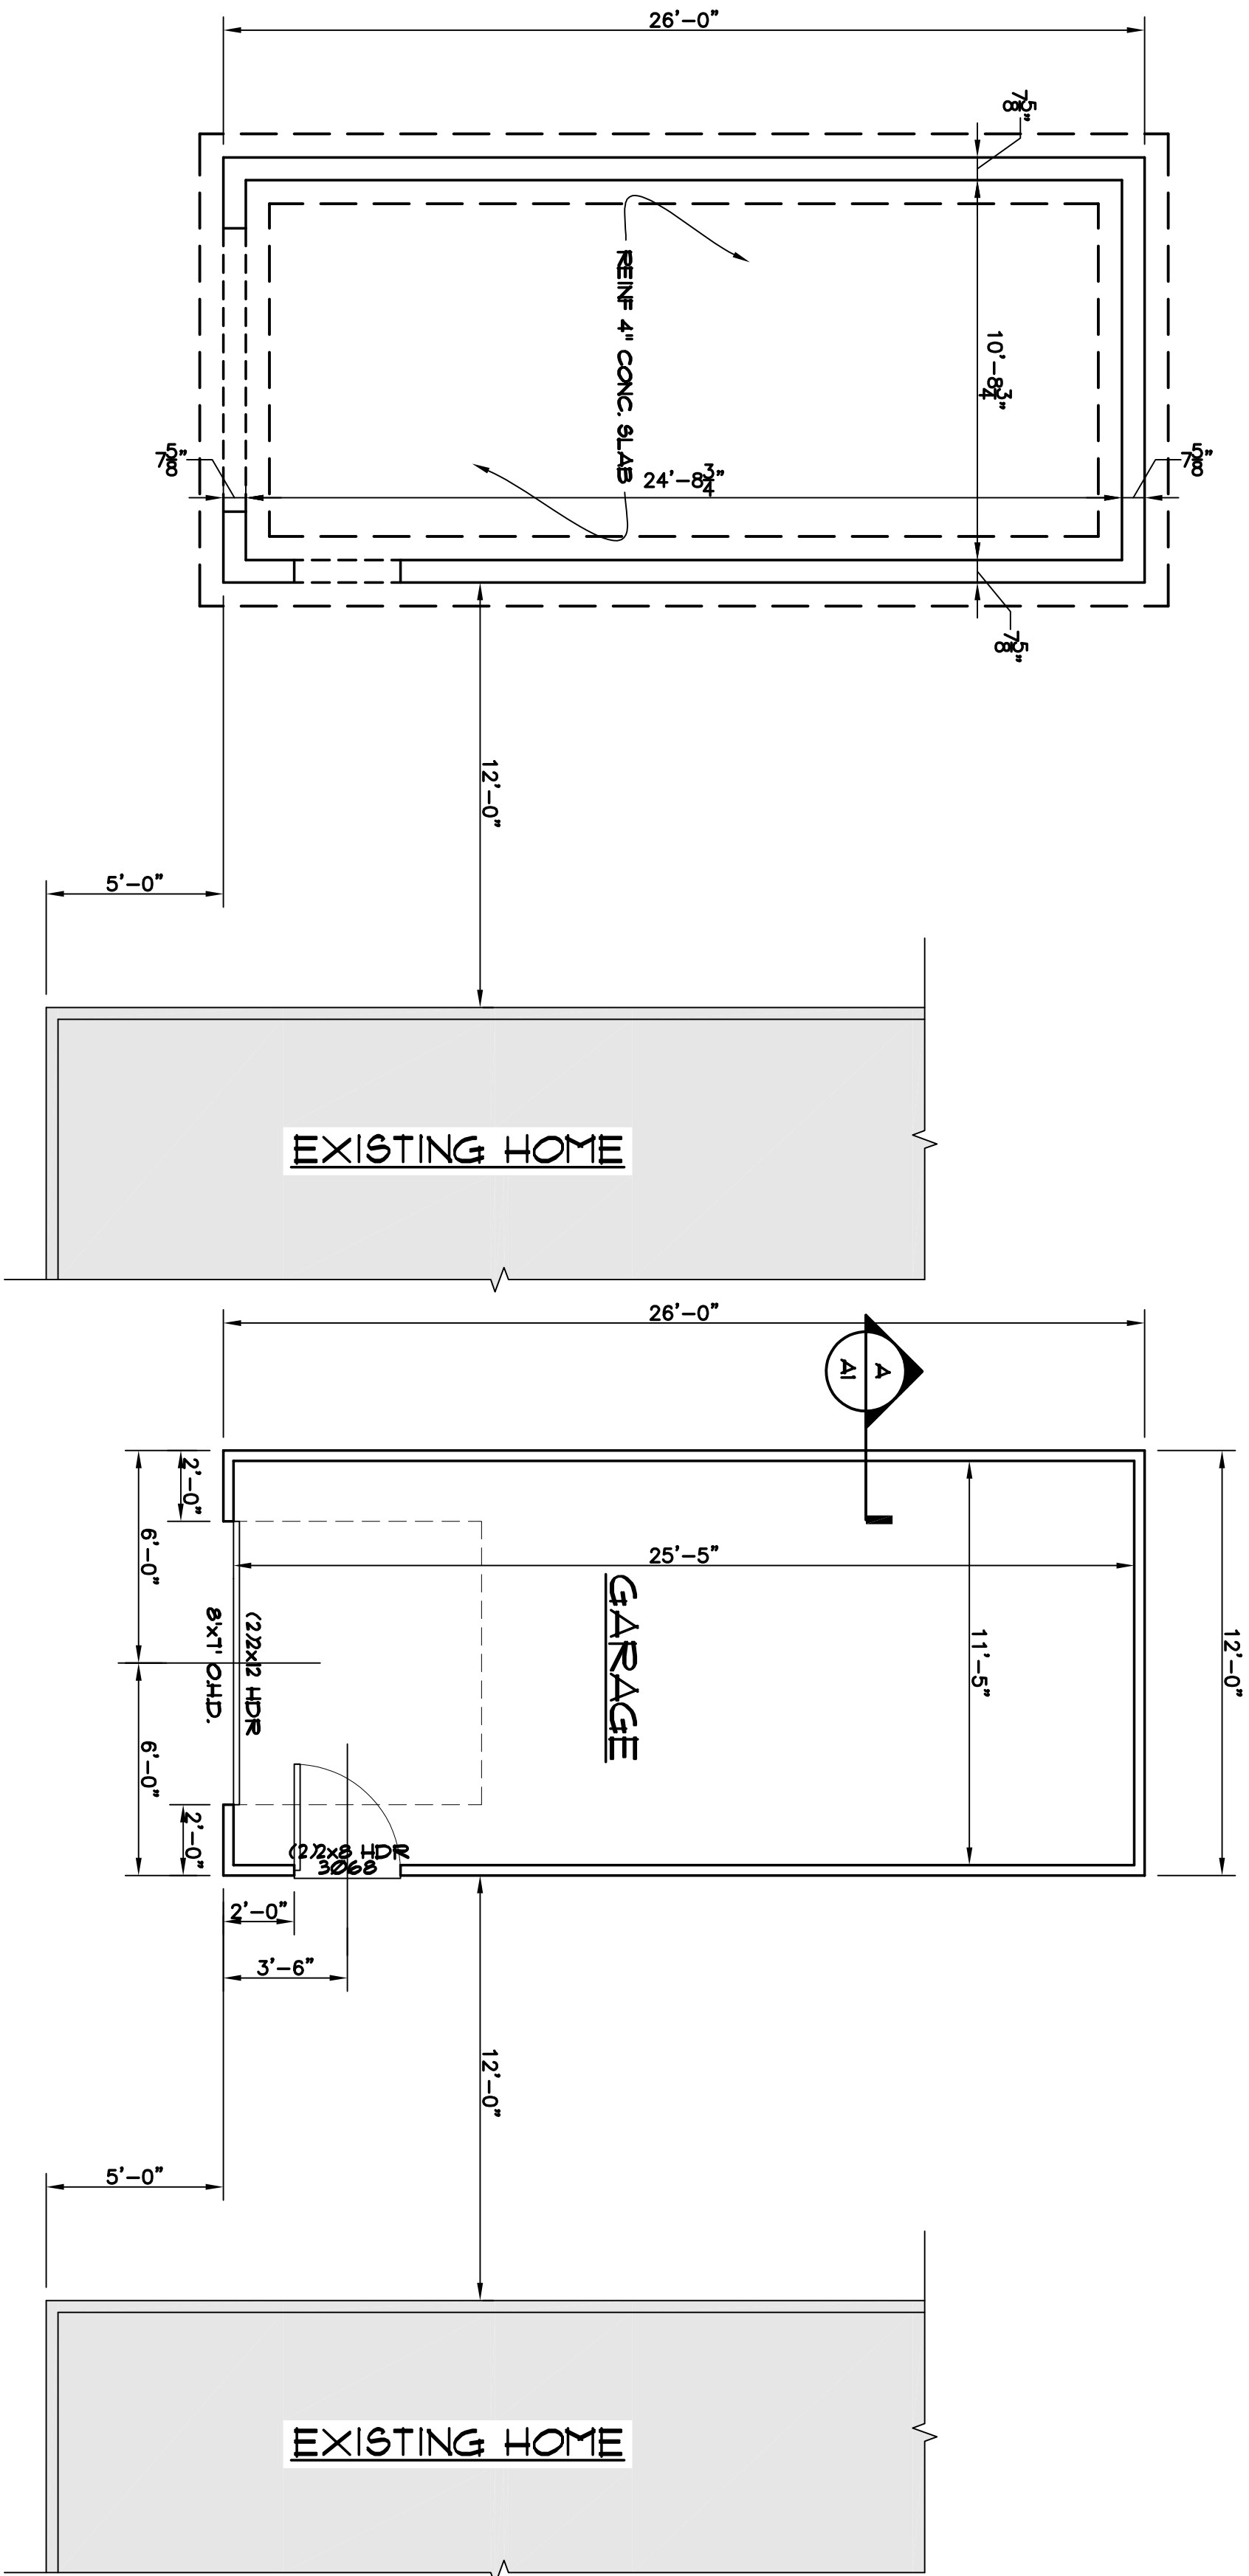


FOUNDATION PLAN
1/4"=1'-0" - INDICATES EXISTING

GARAGE PLAN
1/4"=1'-0" - INDICATES EXISTING



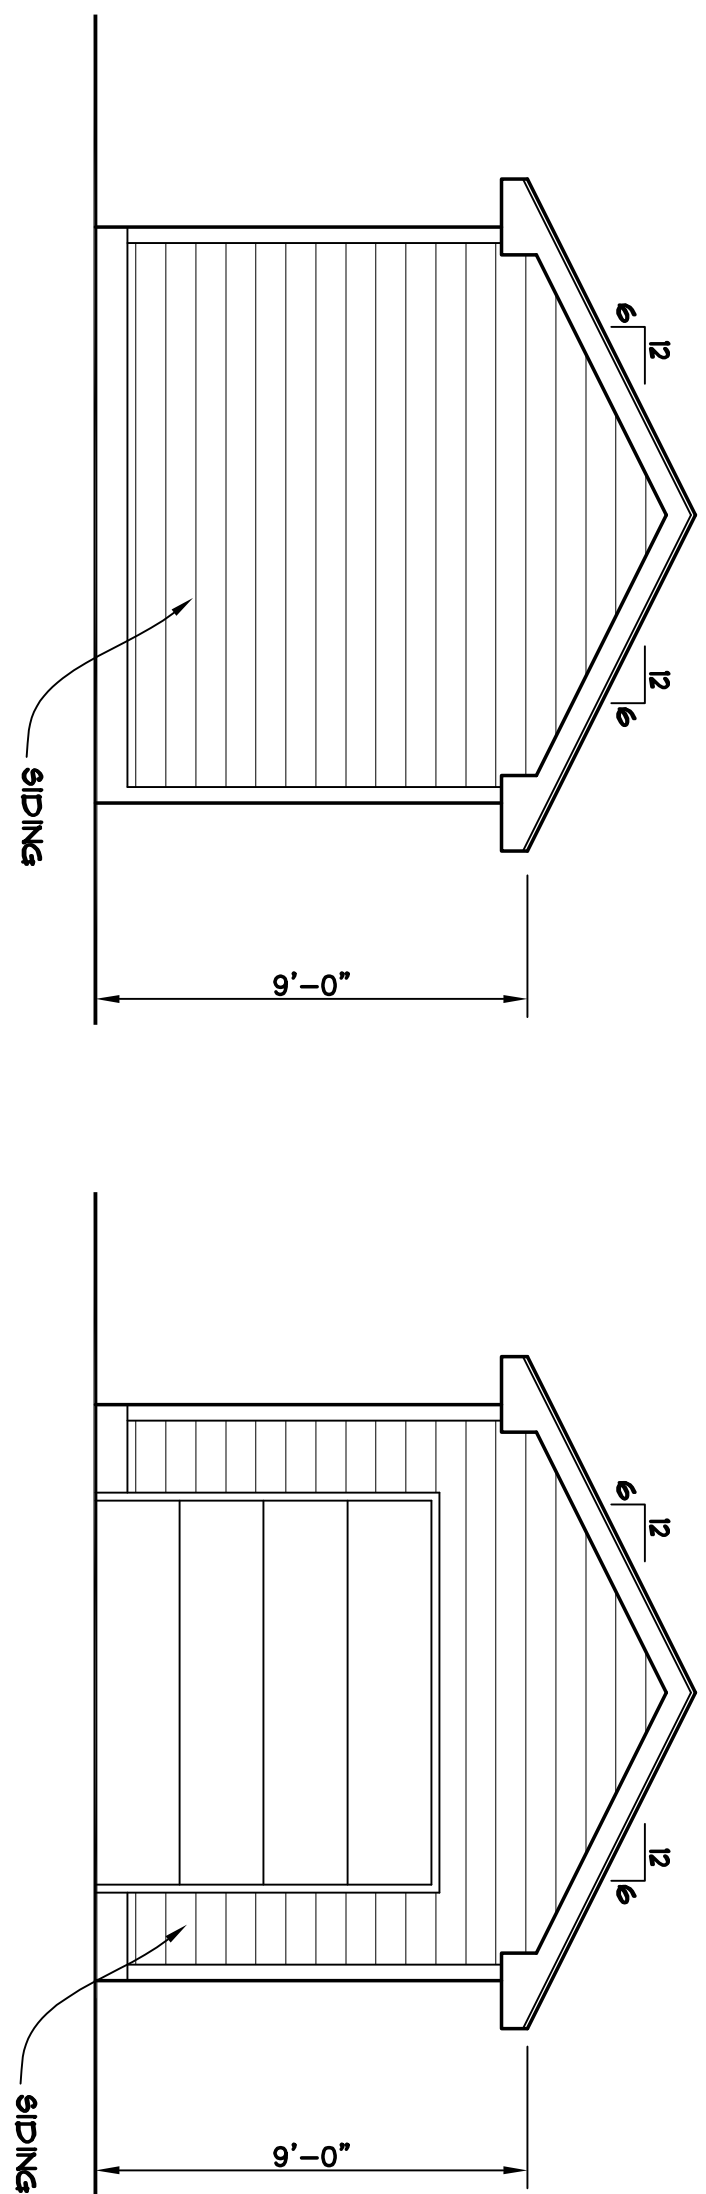


REAR ELEVATION
1/4"=1'-0"


FRONT ELEVATION
1/4"=1'-0"

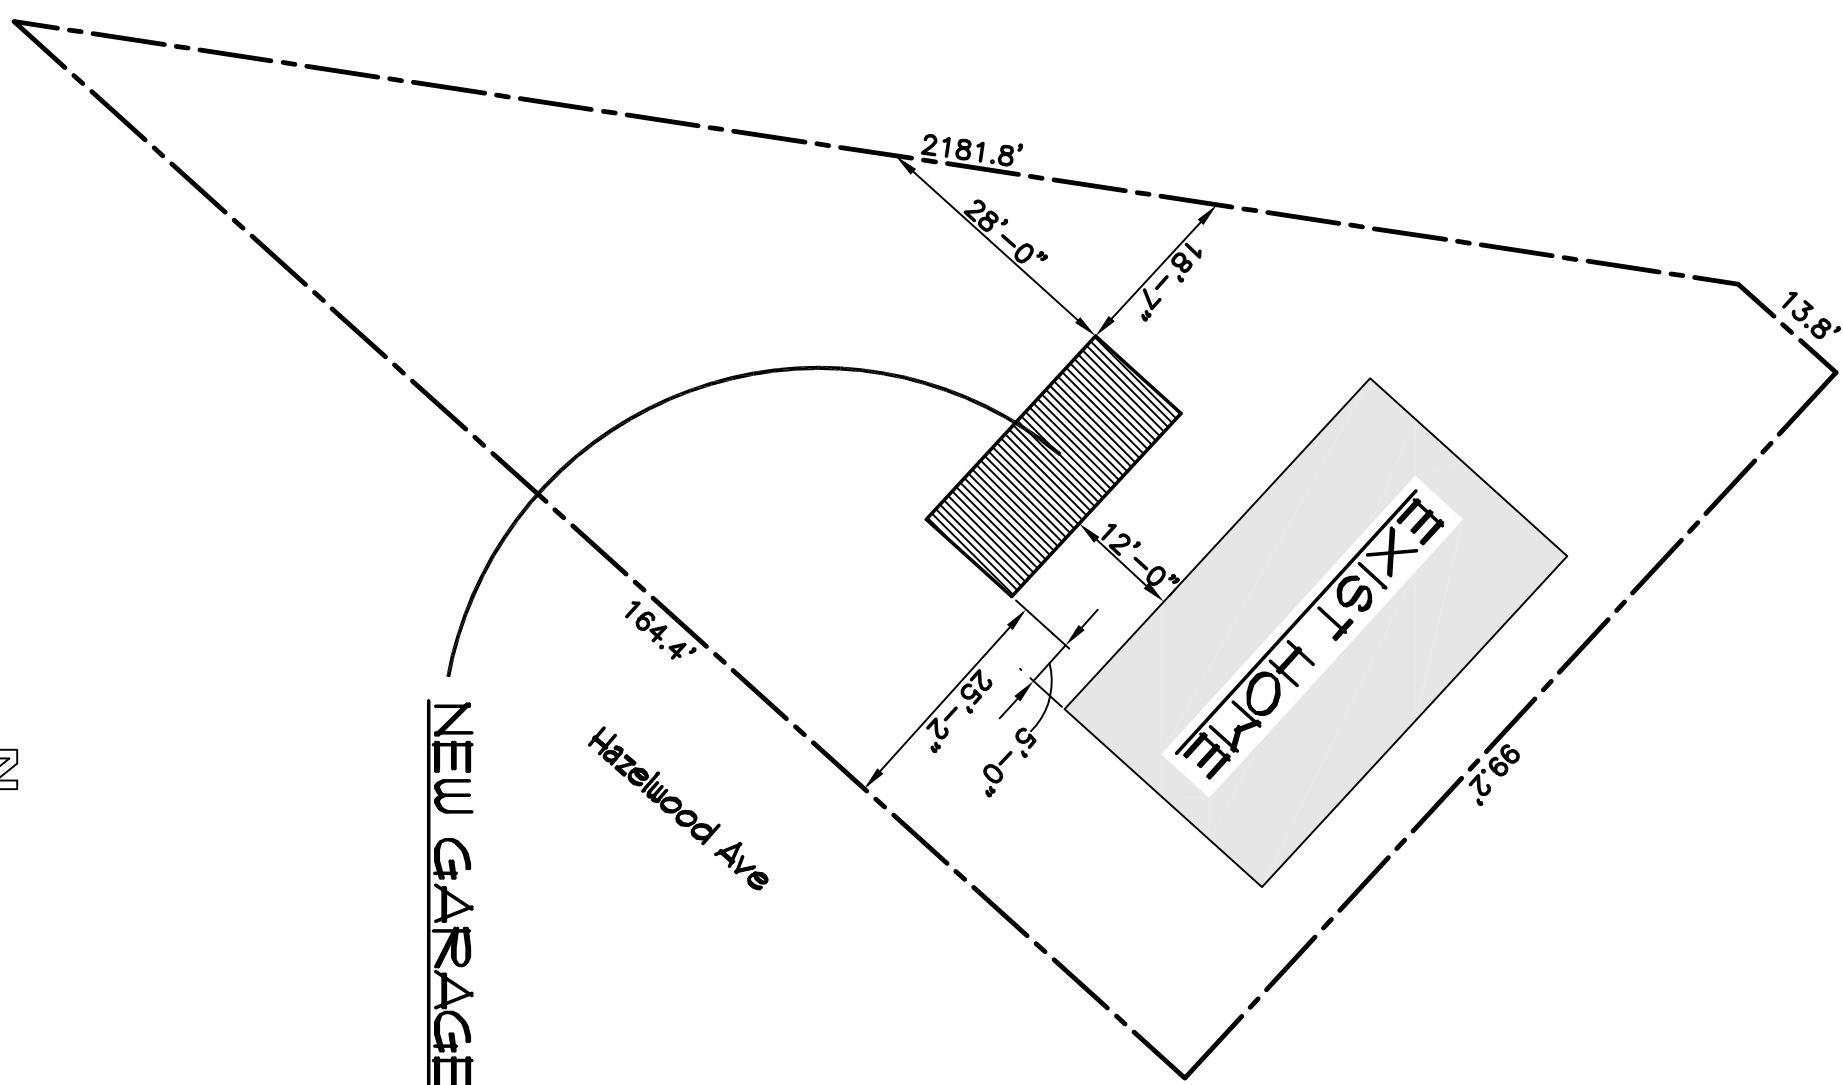


SITE PLAN

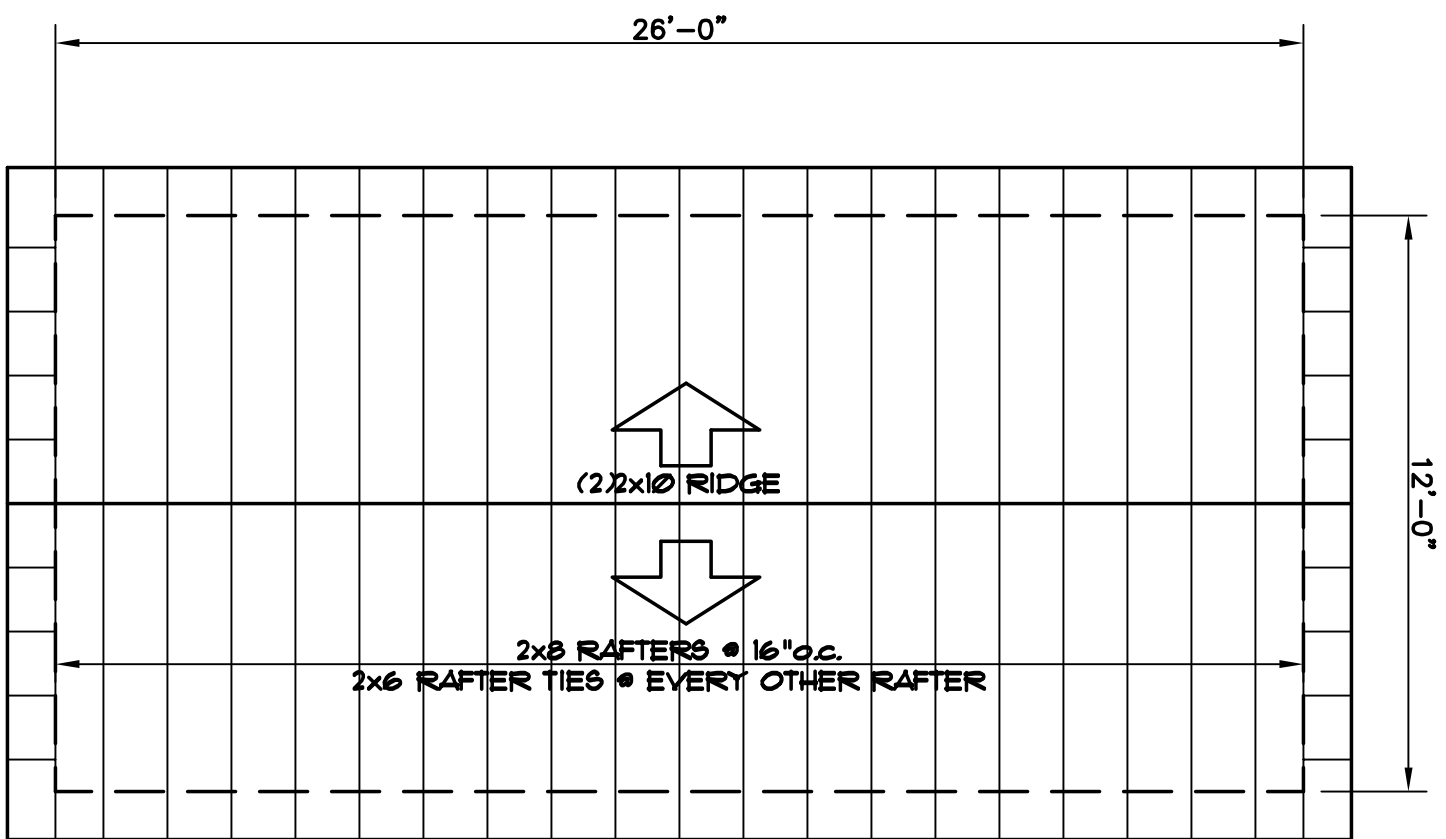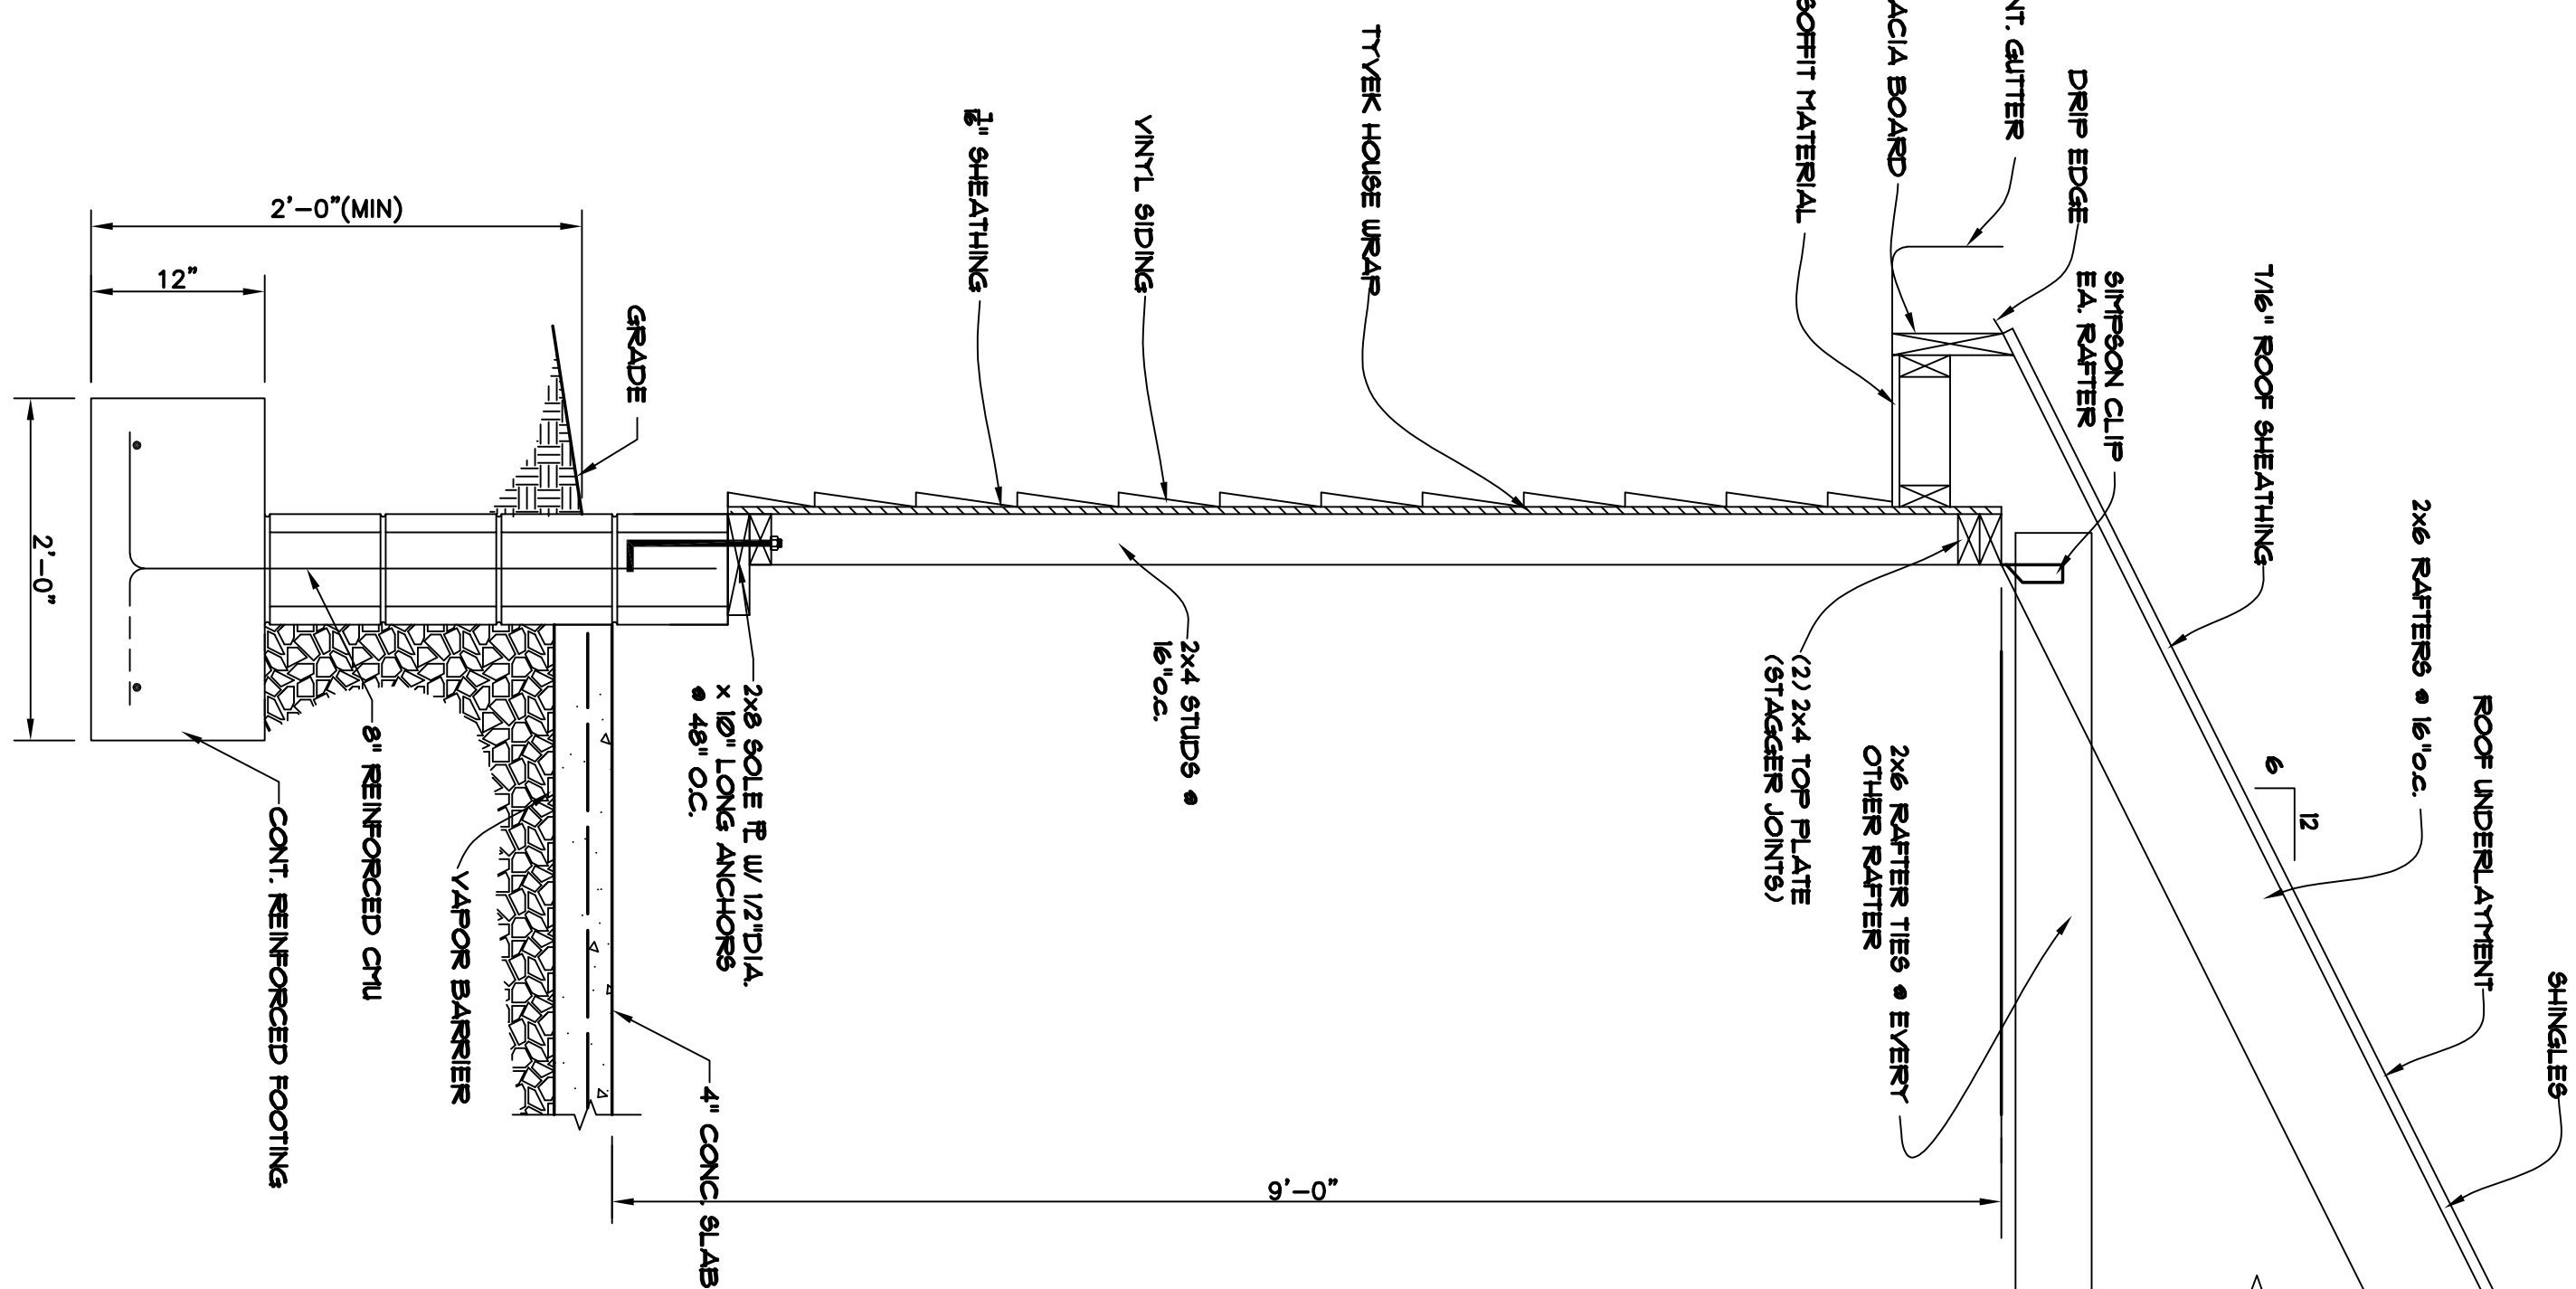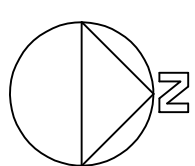

ROOF PLAN
1/4"=1'-0" - INDICATES EXISTING

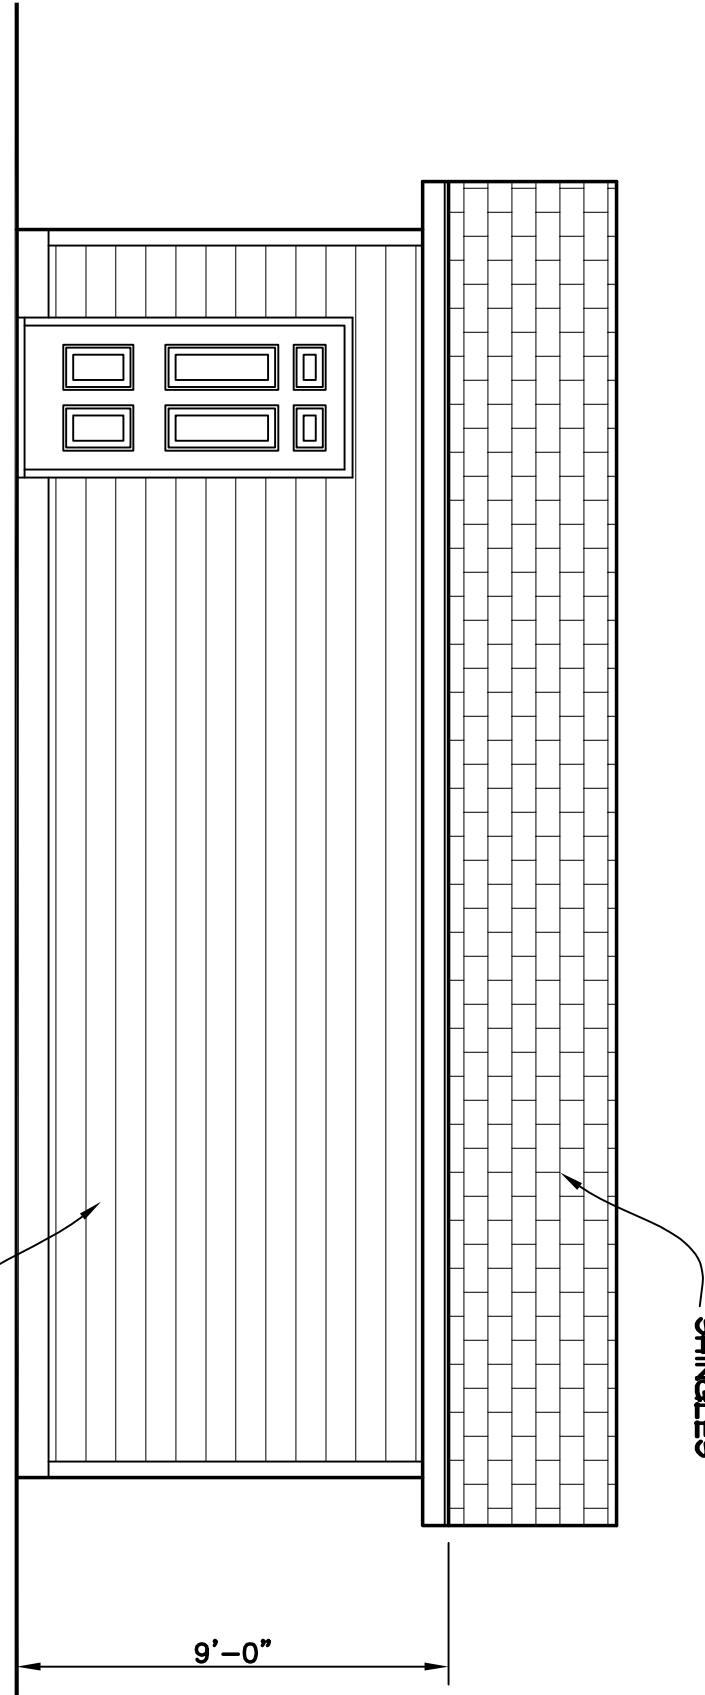

RIGHT ELEVATION
1/4"=1'-0"

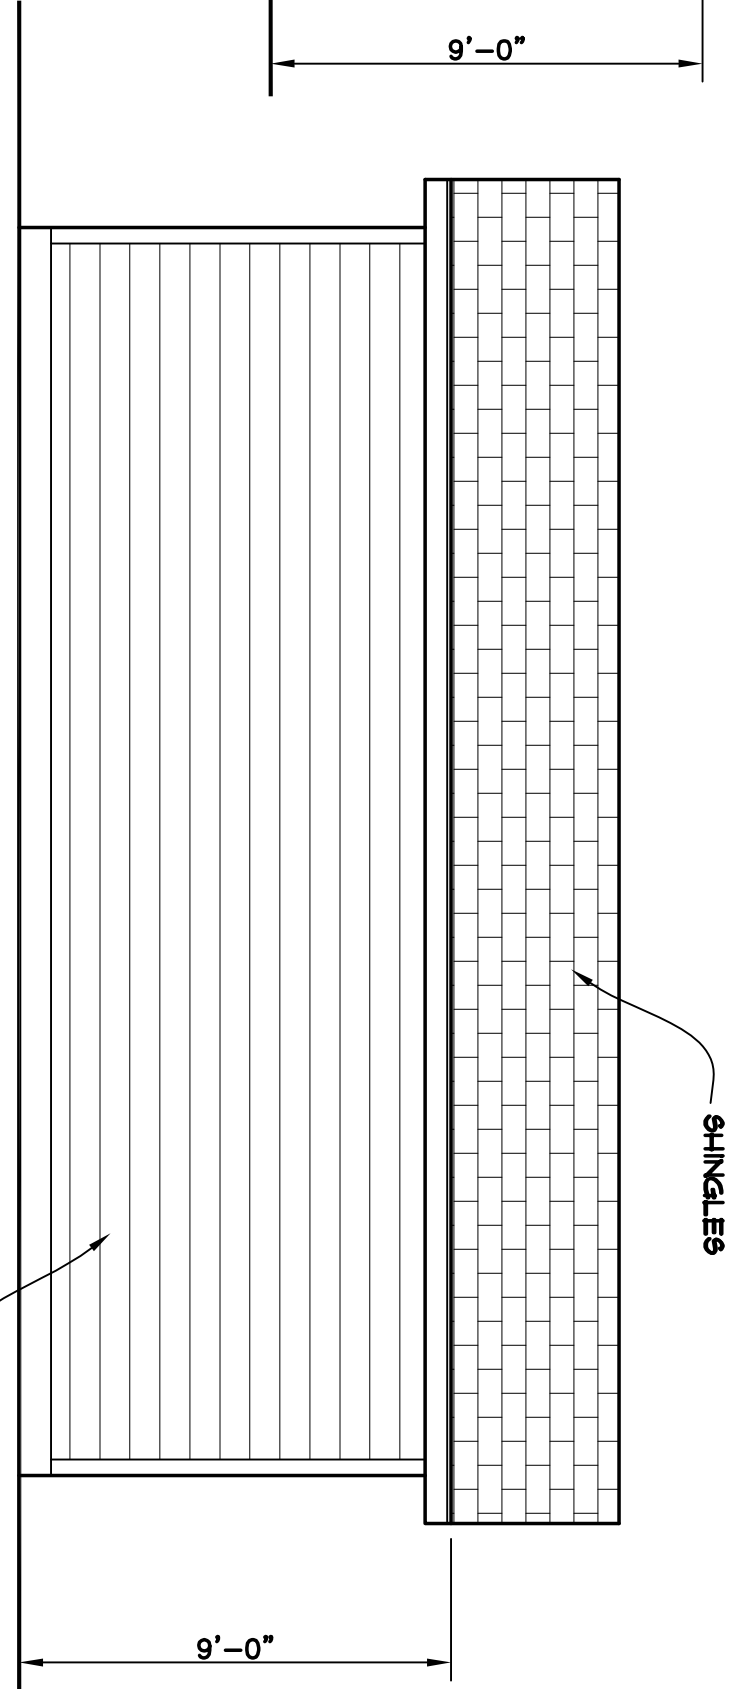

LEFT ELEVATION
1/4"=1'-0"

SQUARE FOOTAGE 312 sq. ft.

GARAGE =

DOOR SIZE NOTES

DOOR EXAMPLE 3066 = 3'-0" x 6'-8"

CLIENT RESPONSIBILITIES

All electric, additional concrete, finish the interior, additional windows/doors

Distinctive
design
remodeling
Hosler
4408 Hazelwood Ave
Louisville, Ky

New Garage

date 12-3-21

no. sf42183

A-1