





CORNER RENDERING
N.T.S.

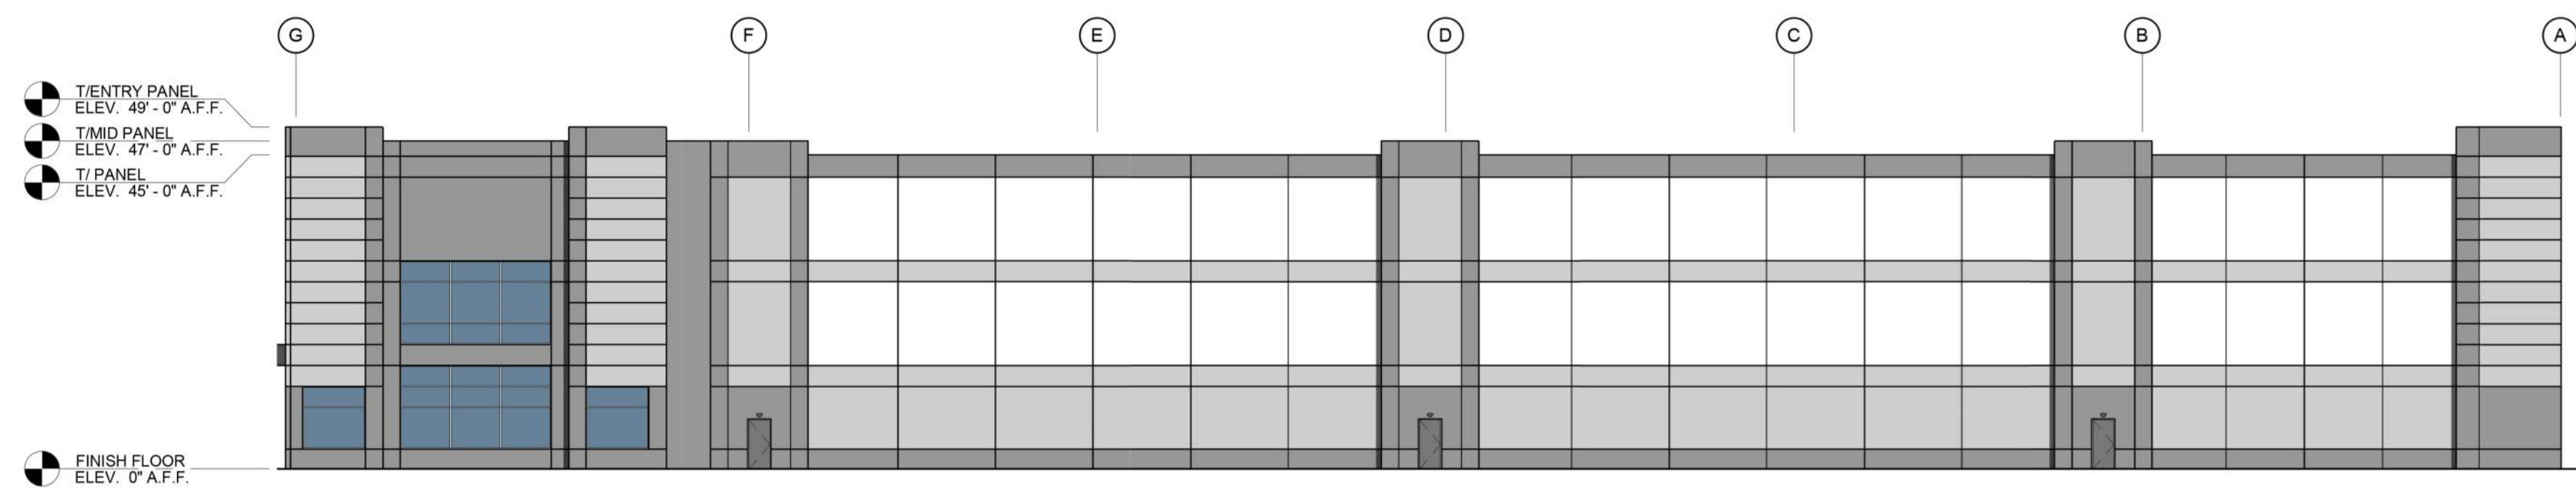


4 NORTH ELEVATION
A201B/ 1" = 20'-0"



3 WEST ELEVATION
A201B/ 1" = 20'-0"

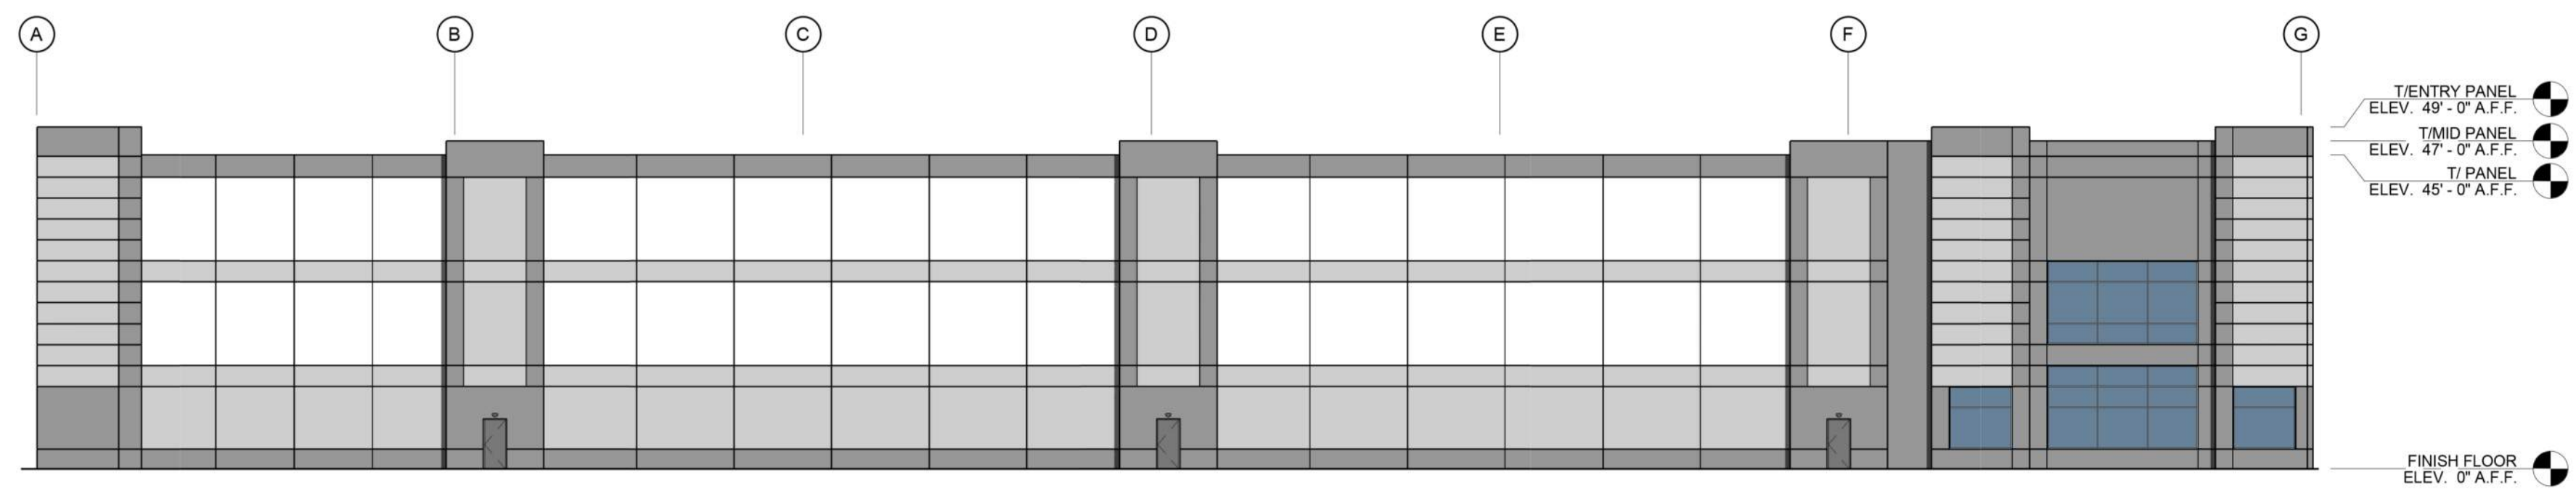

2 EAST ELEVATION
A201B/ 1" = 20'-0"

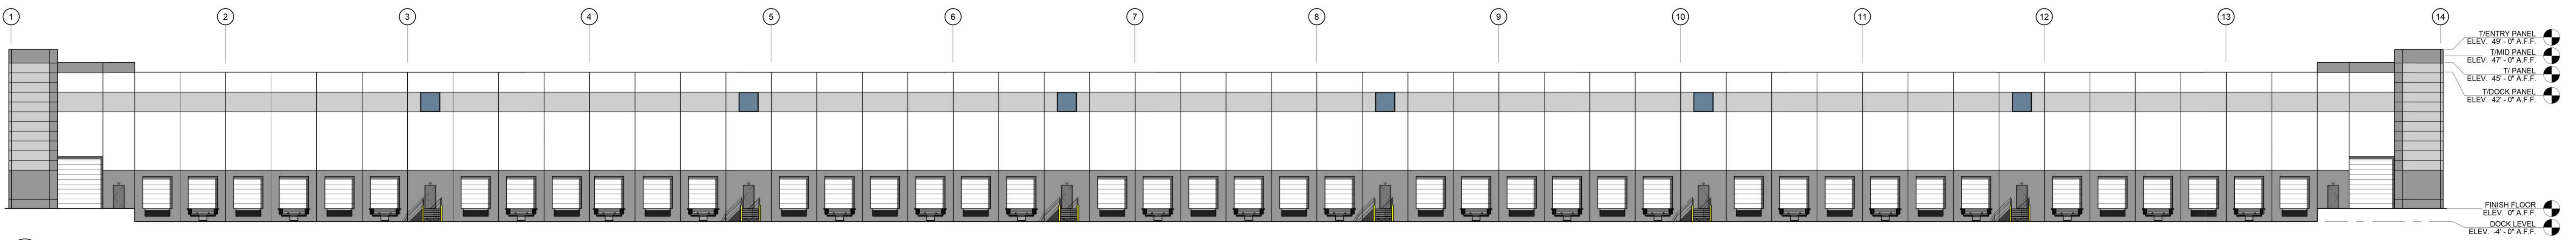

1 SOUTH ELEVATION
A201B/ 1" = 20'-0"

6998 Hillside Court
Indianapolis, IN 46250
p: 513.403.7139
www.BrennanLLC.COM



BUILDING ELEVATIONS

PROPOSED INDUSTRIAL BUILDING
CANE RUN ROAD
LOUISVILLE, KENTUCKY



1063 Central Avenue
Cincinnati, Ohio 45202
p: 513.241.4422
f: 513.241.5560
www.ata-b.com