



1 Schematic Elevation- Front

SD2.101 1" = 10'-0"

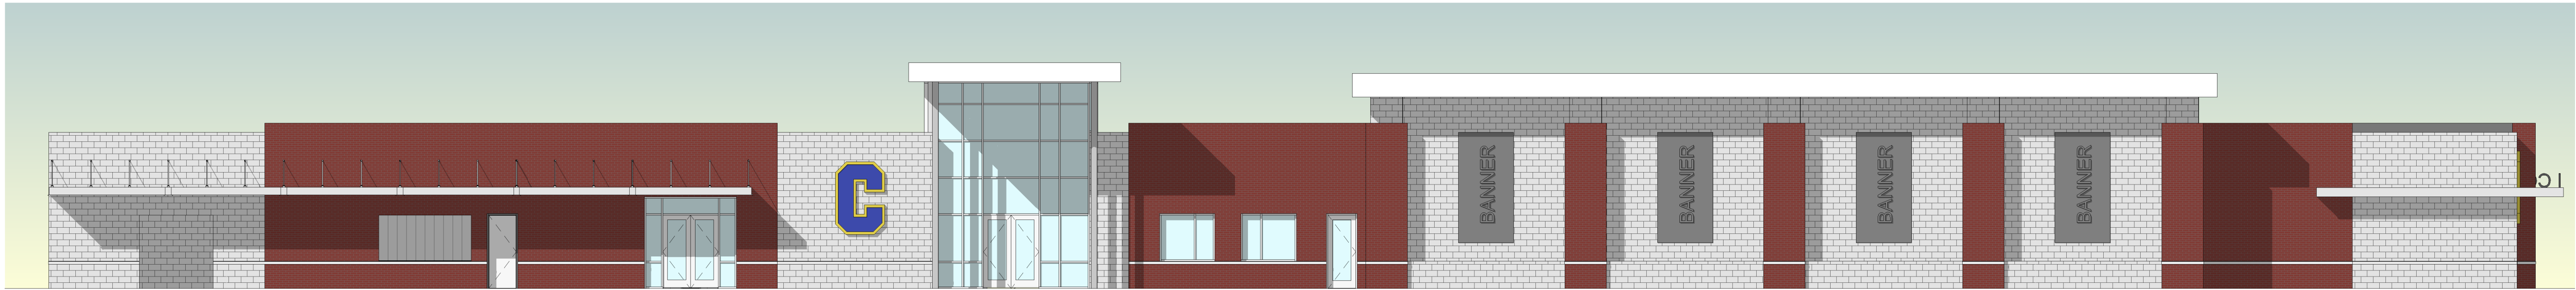


2 Schematic Elevation- Rear

SD2.101 1" = 10'-0"

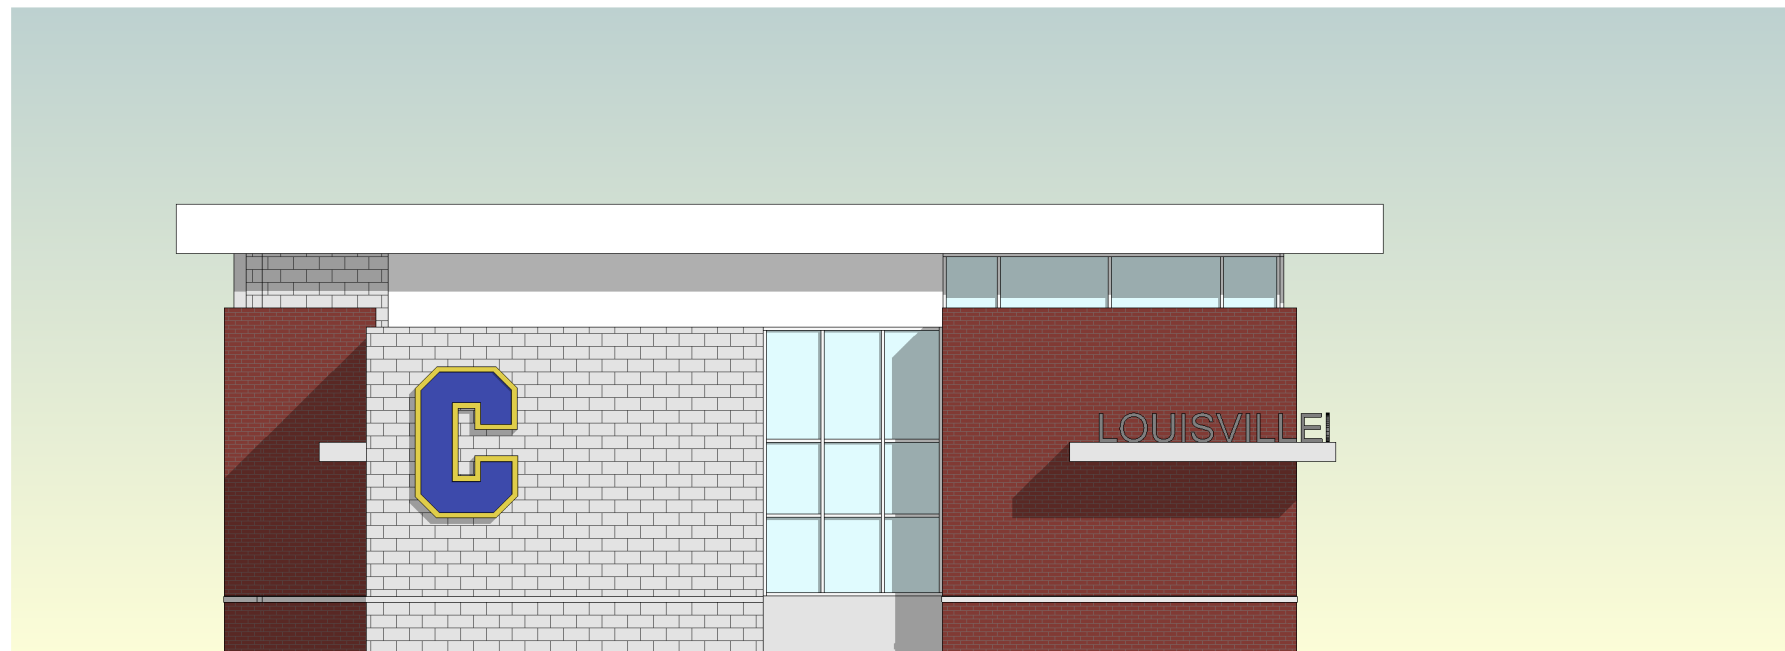

3 Schematic Elevation- Left

SD2.101 1" = 10'-0"

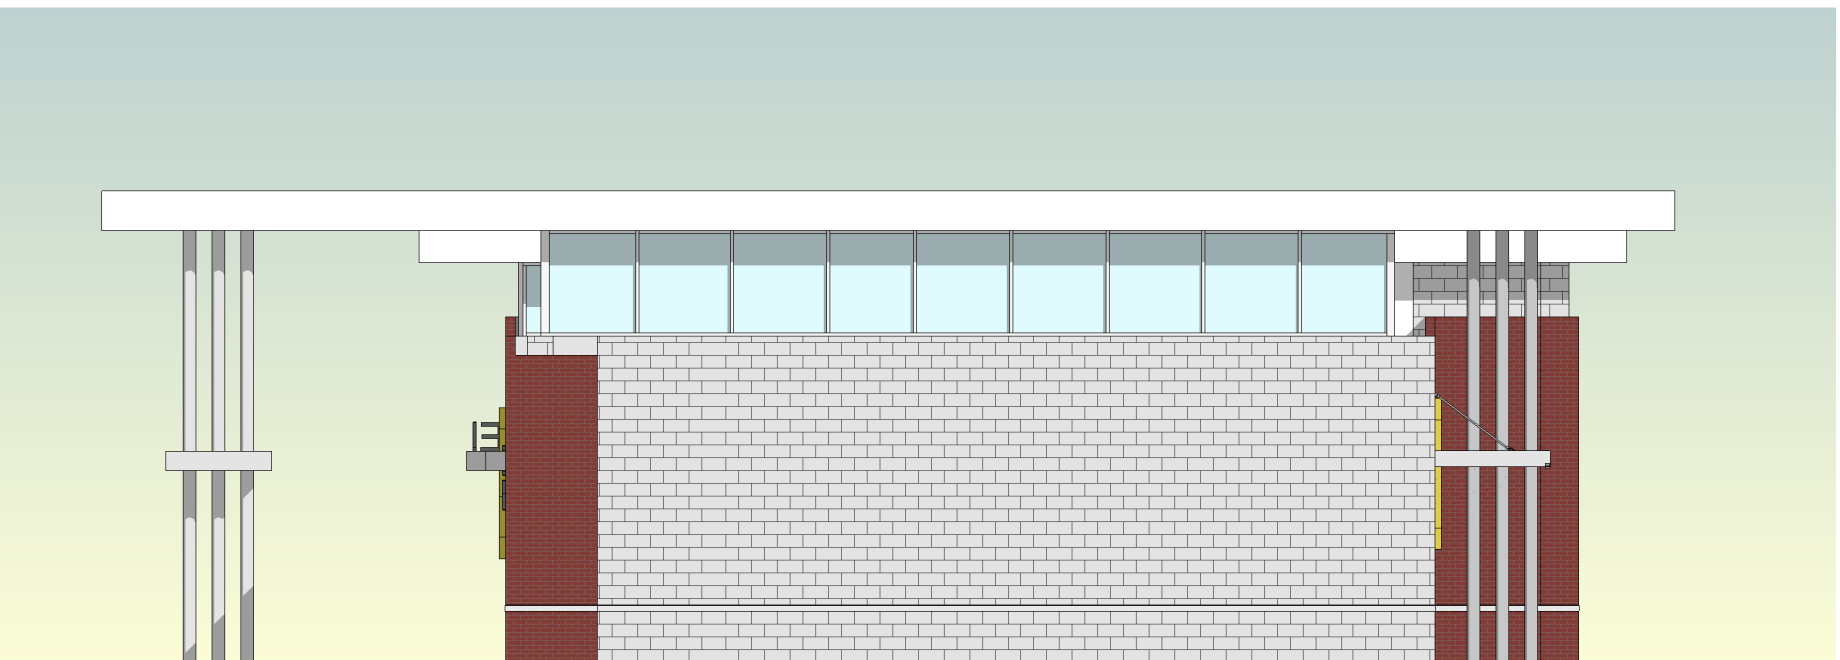

4 Schematic Elevation- Right

SD2.101 1" = 10'-0"



STUDIO A

2330 frankfort avenue
louisville, kentuck 40206
tel.: 502.589.8007
www. studioaarch.com

Consultants

Project Name

LCS ATHLETIC
COMPLEX


3451 Newburg Road
Louisville, KY

Client

LOUISVILLE
COLLEGIATE
SCHOOL

2427 Glenmary Avenue,
Louisville, KY 40204

Seal

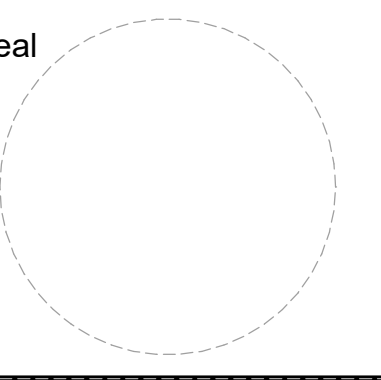

NOT FOR
CONSTRUCTION

Revisions

No.	Description	Date

Schematic
Elevations


Project number 21-ST-01

Date February 19, 2022

SD2.101


Scale 1" = 10'-0"

B:\2021\21-ST-01-LCS Athletic Complex\21-ST-01-LCS Front-Right.dwg
2/19/2022 2:26:27 PM

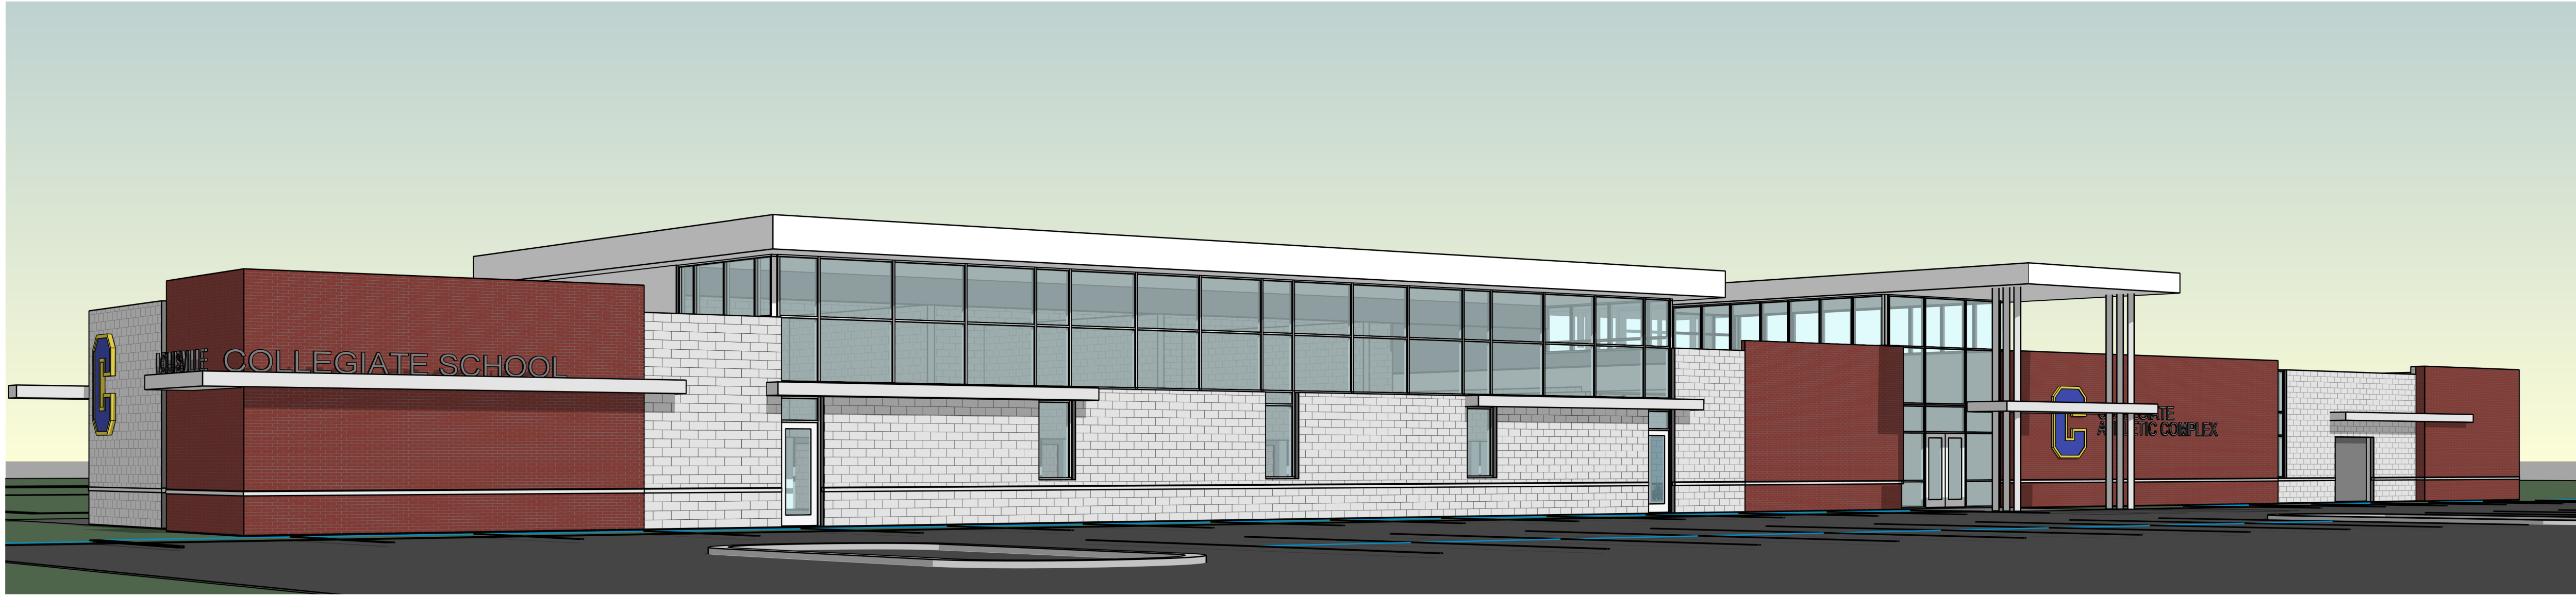

1 Perspective View - Front

SD2.102

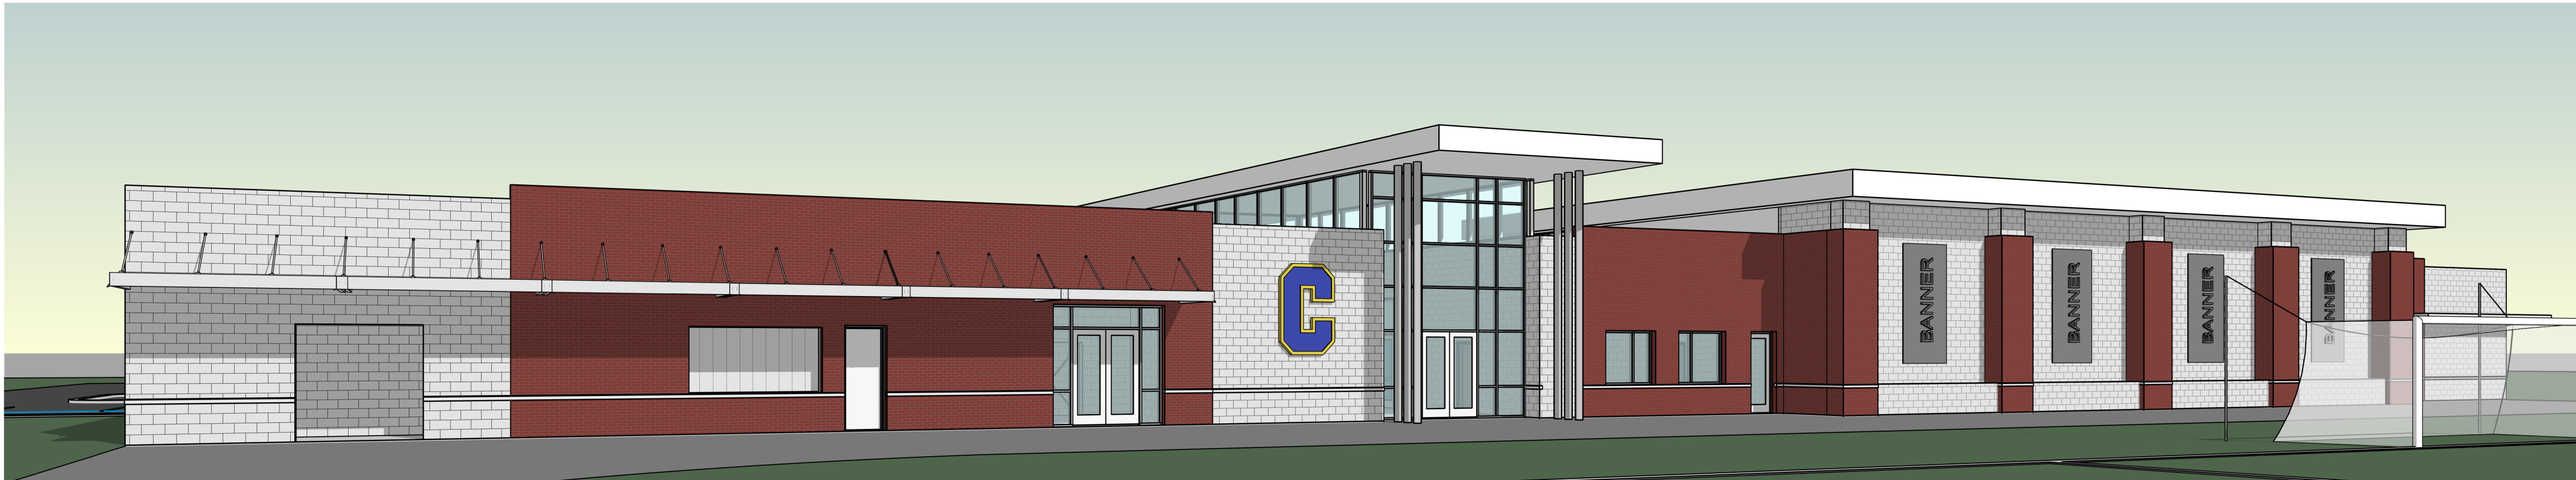

2 Perspective View - Rear

SD2.102



STUDIO A

2330 frankfort avenue
louisville, kentuck 40206
tel.: 502.589.8007
www.studioaarch.com

Consultants

Project Name

LCS ATHLETIC
COMPLEX


3451 Newburg Road
Louisville, KY

Client

LOUISVILLE
COLLEGIATE
SCHOOL

2427 Glenmary Avenue,
Louisville, KY 40204

Seal

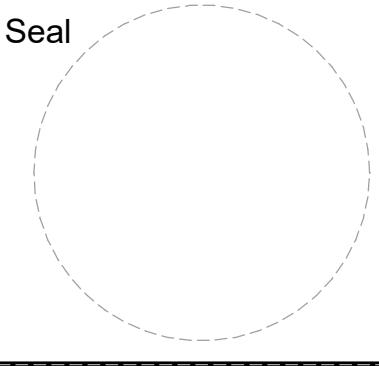

NOT FOR
CONSTRUCTION

Revisions

No.	Description	Date

Renderings

Project number 21-ST-01

Date February 19, 2022

SD2.102

Scale

B:\2021\21-ST-01-LCS Athletic Complex\21-ST-01-LCS Athletic Complex.dwg
2/19/2022 2:26:13 PM