


NORTHEAST FROM SHUTTE STATION

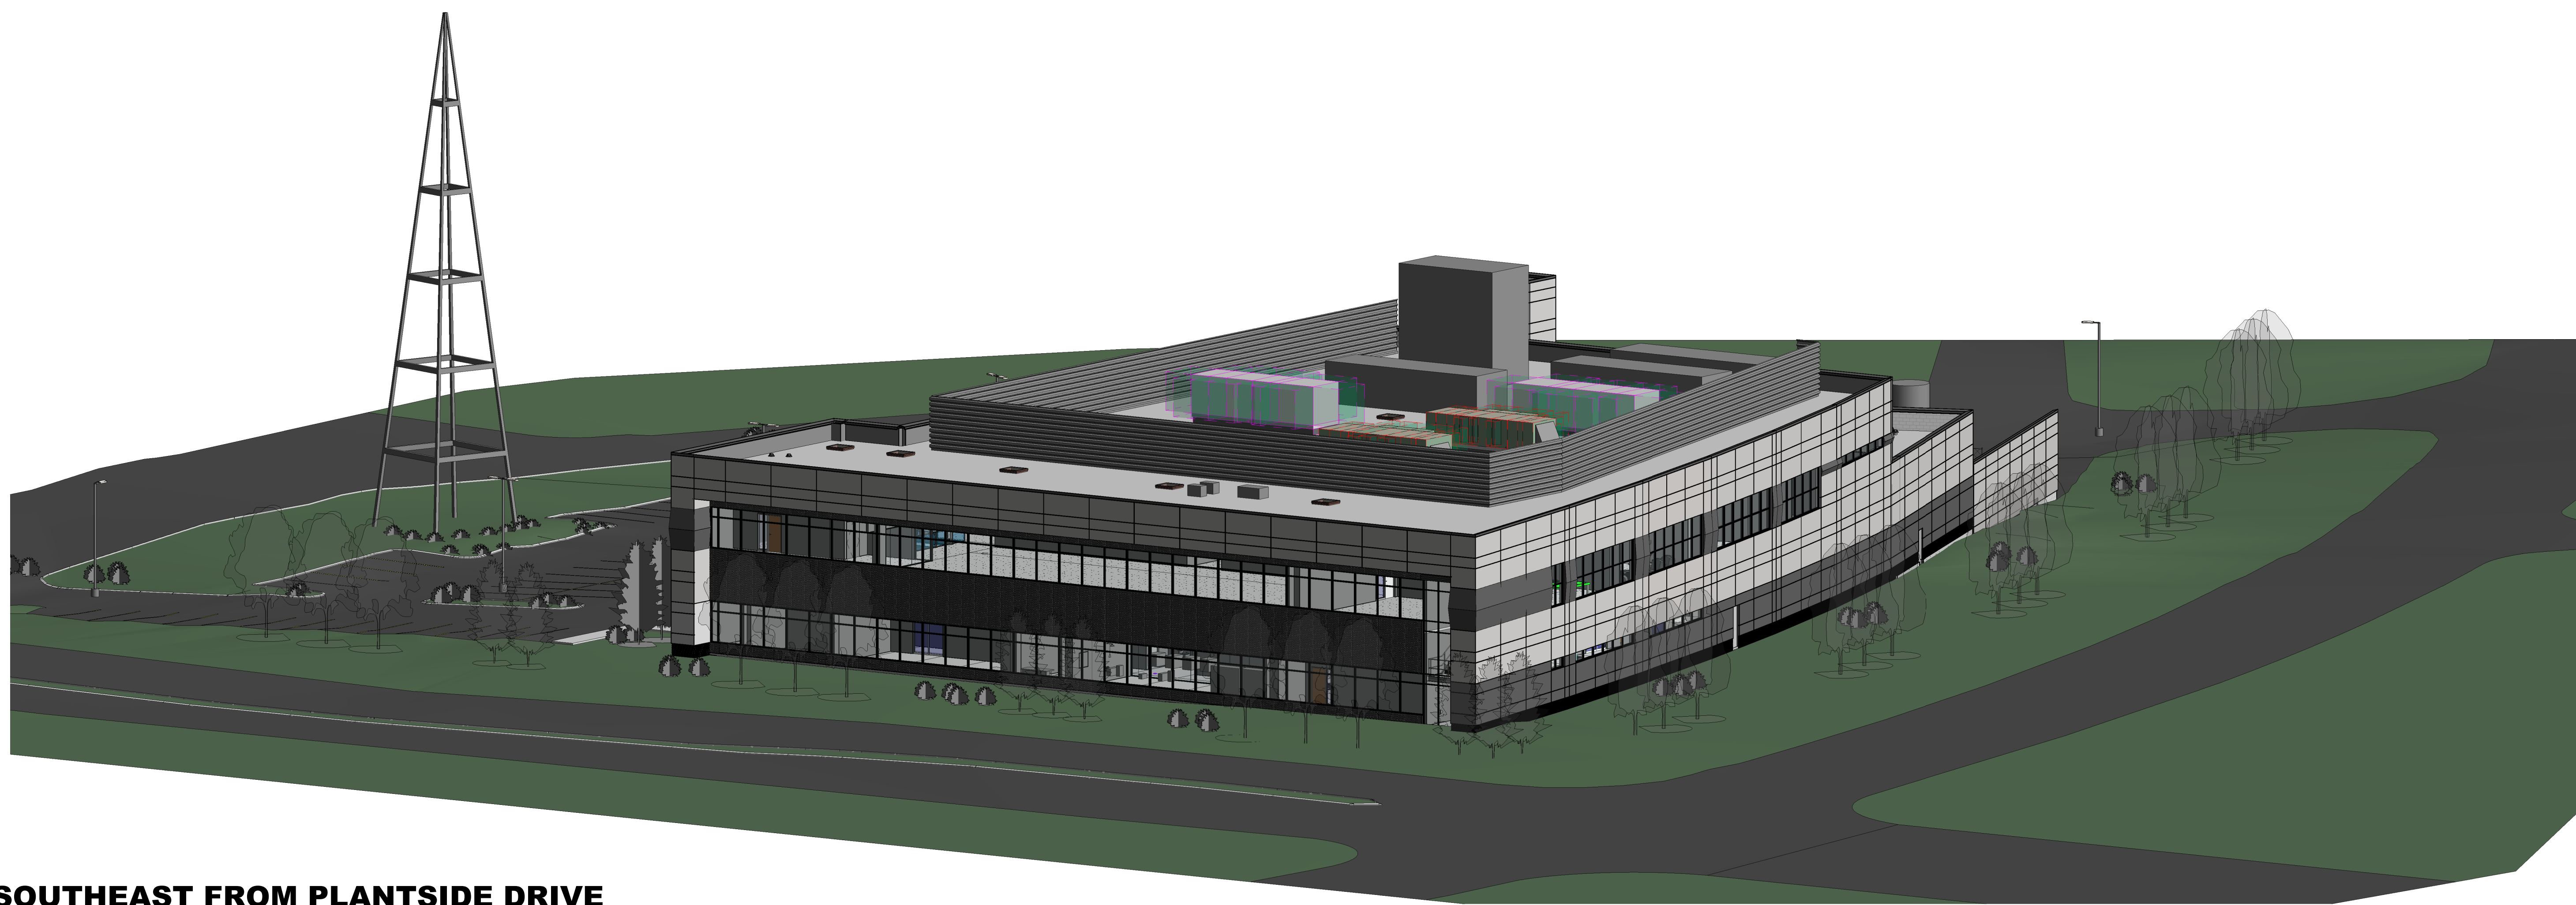

SOUTHEAST FROM PLANTSIDE DRIVE

REVISION	DATE
1 FINAL SCHEMATIC DESIGN	01/28/22
2 DESIGN DEV. REVIEW	02/24/22

EXTERIOR VIEWS
GENOMICS BUILDING
EUROFINS
12701 PLANTSIDE DRIVE, LOUISVILLE, KY



**PRELIMINARY
DRAWING**
NOT TO BE
USED FOR
CONSTRUCTION