




**1 Elevation - Type A - Front**  
A201 1/8" = 1'-0"

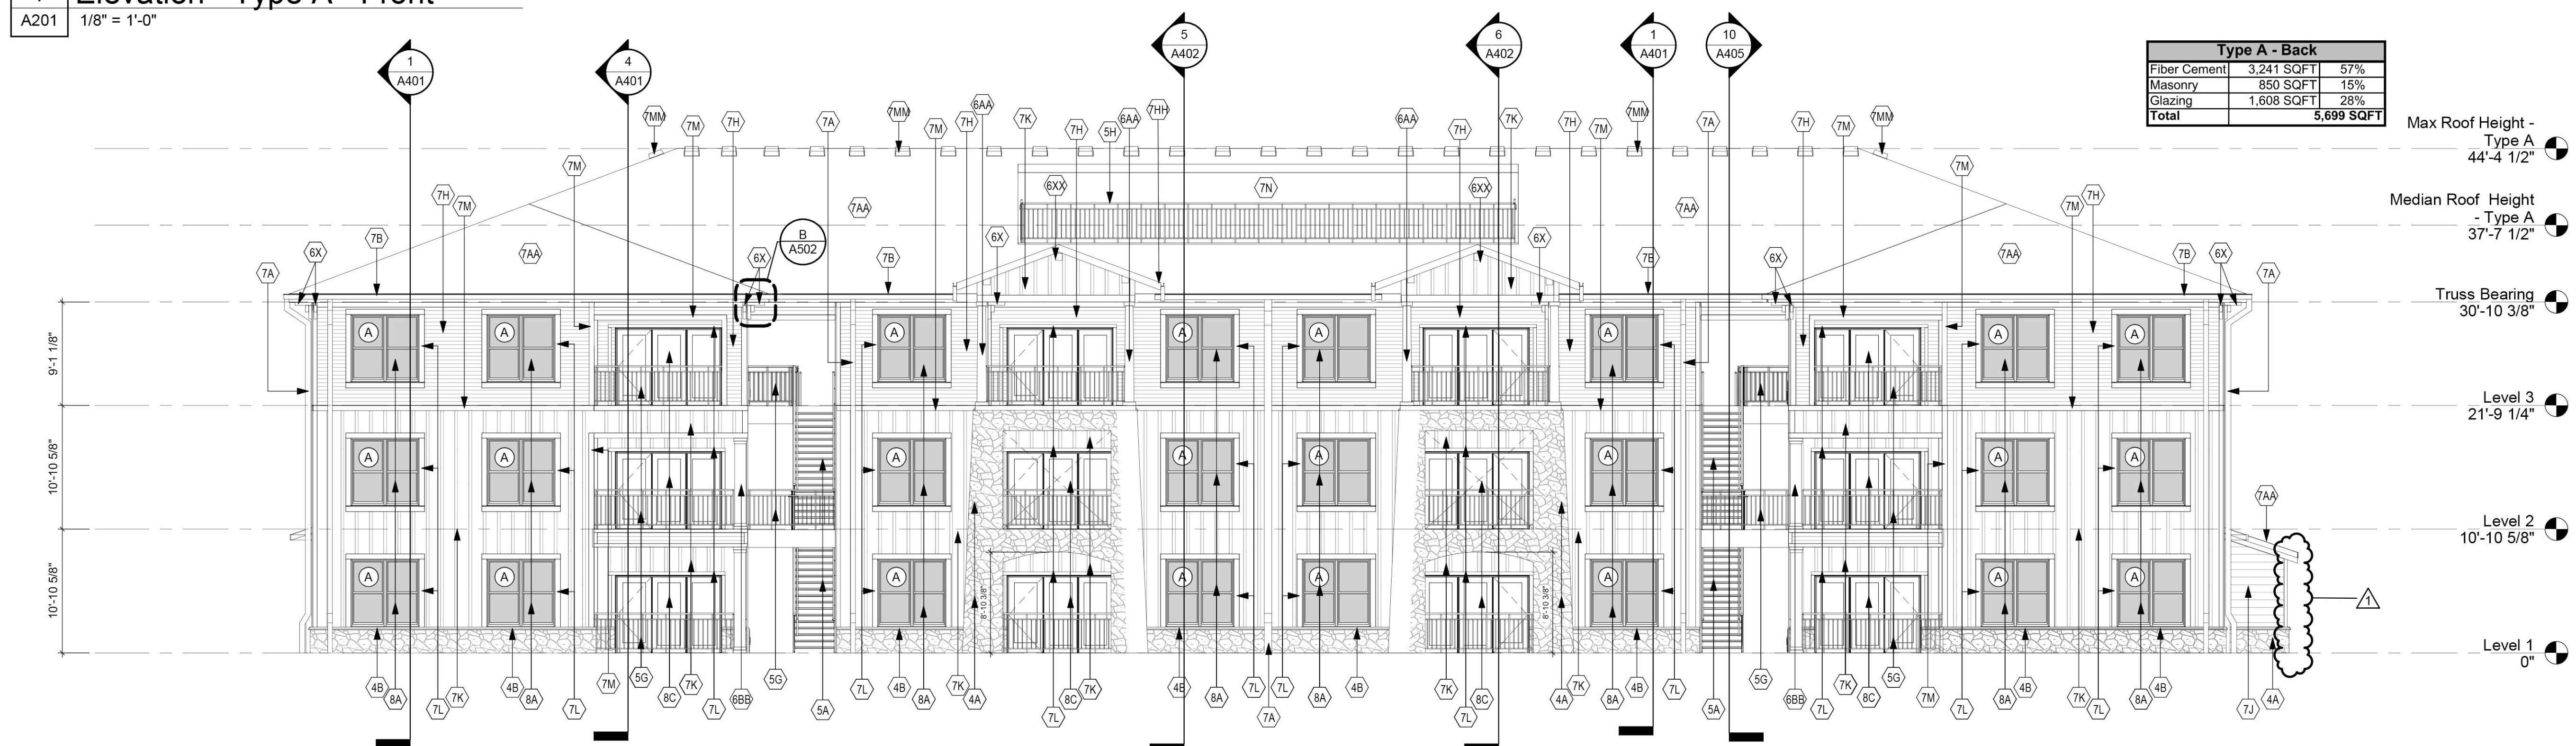

**2 Elevation - Type A - Rear**  
A201 1/8" = 1'-0"

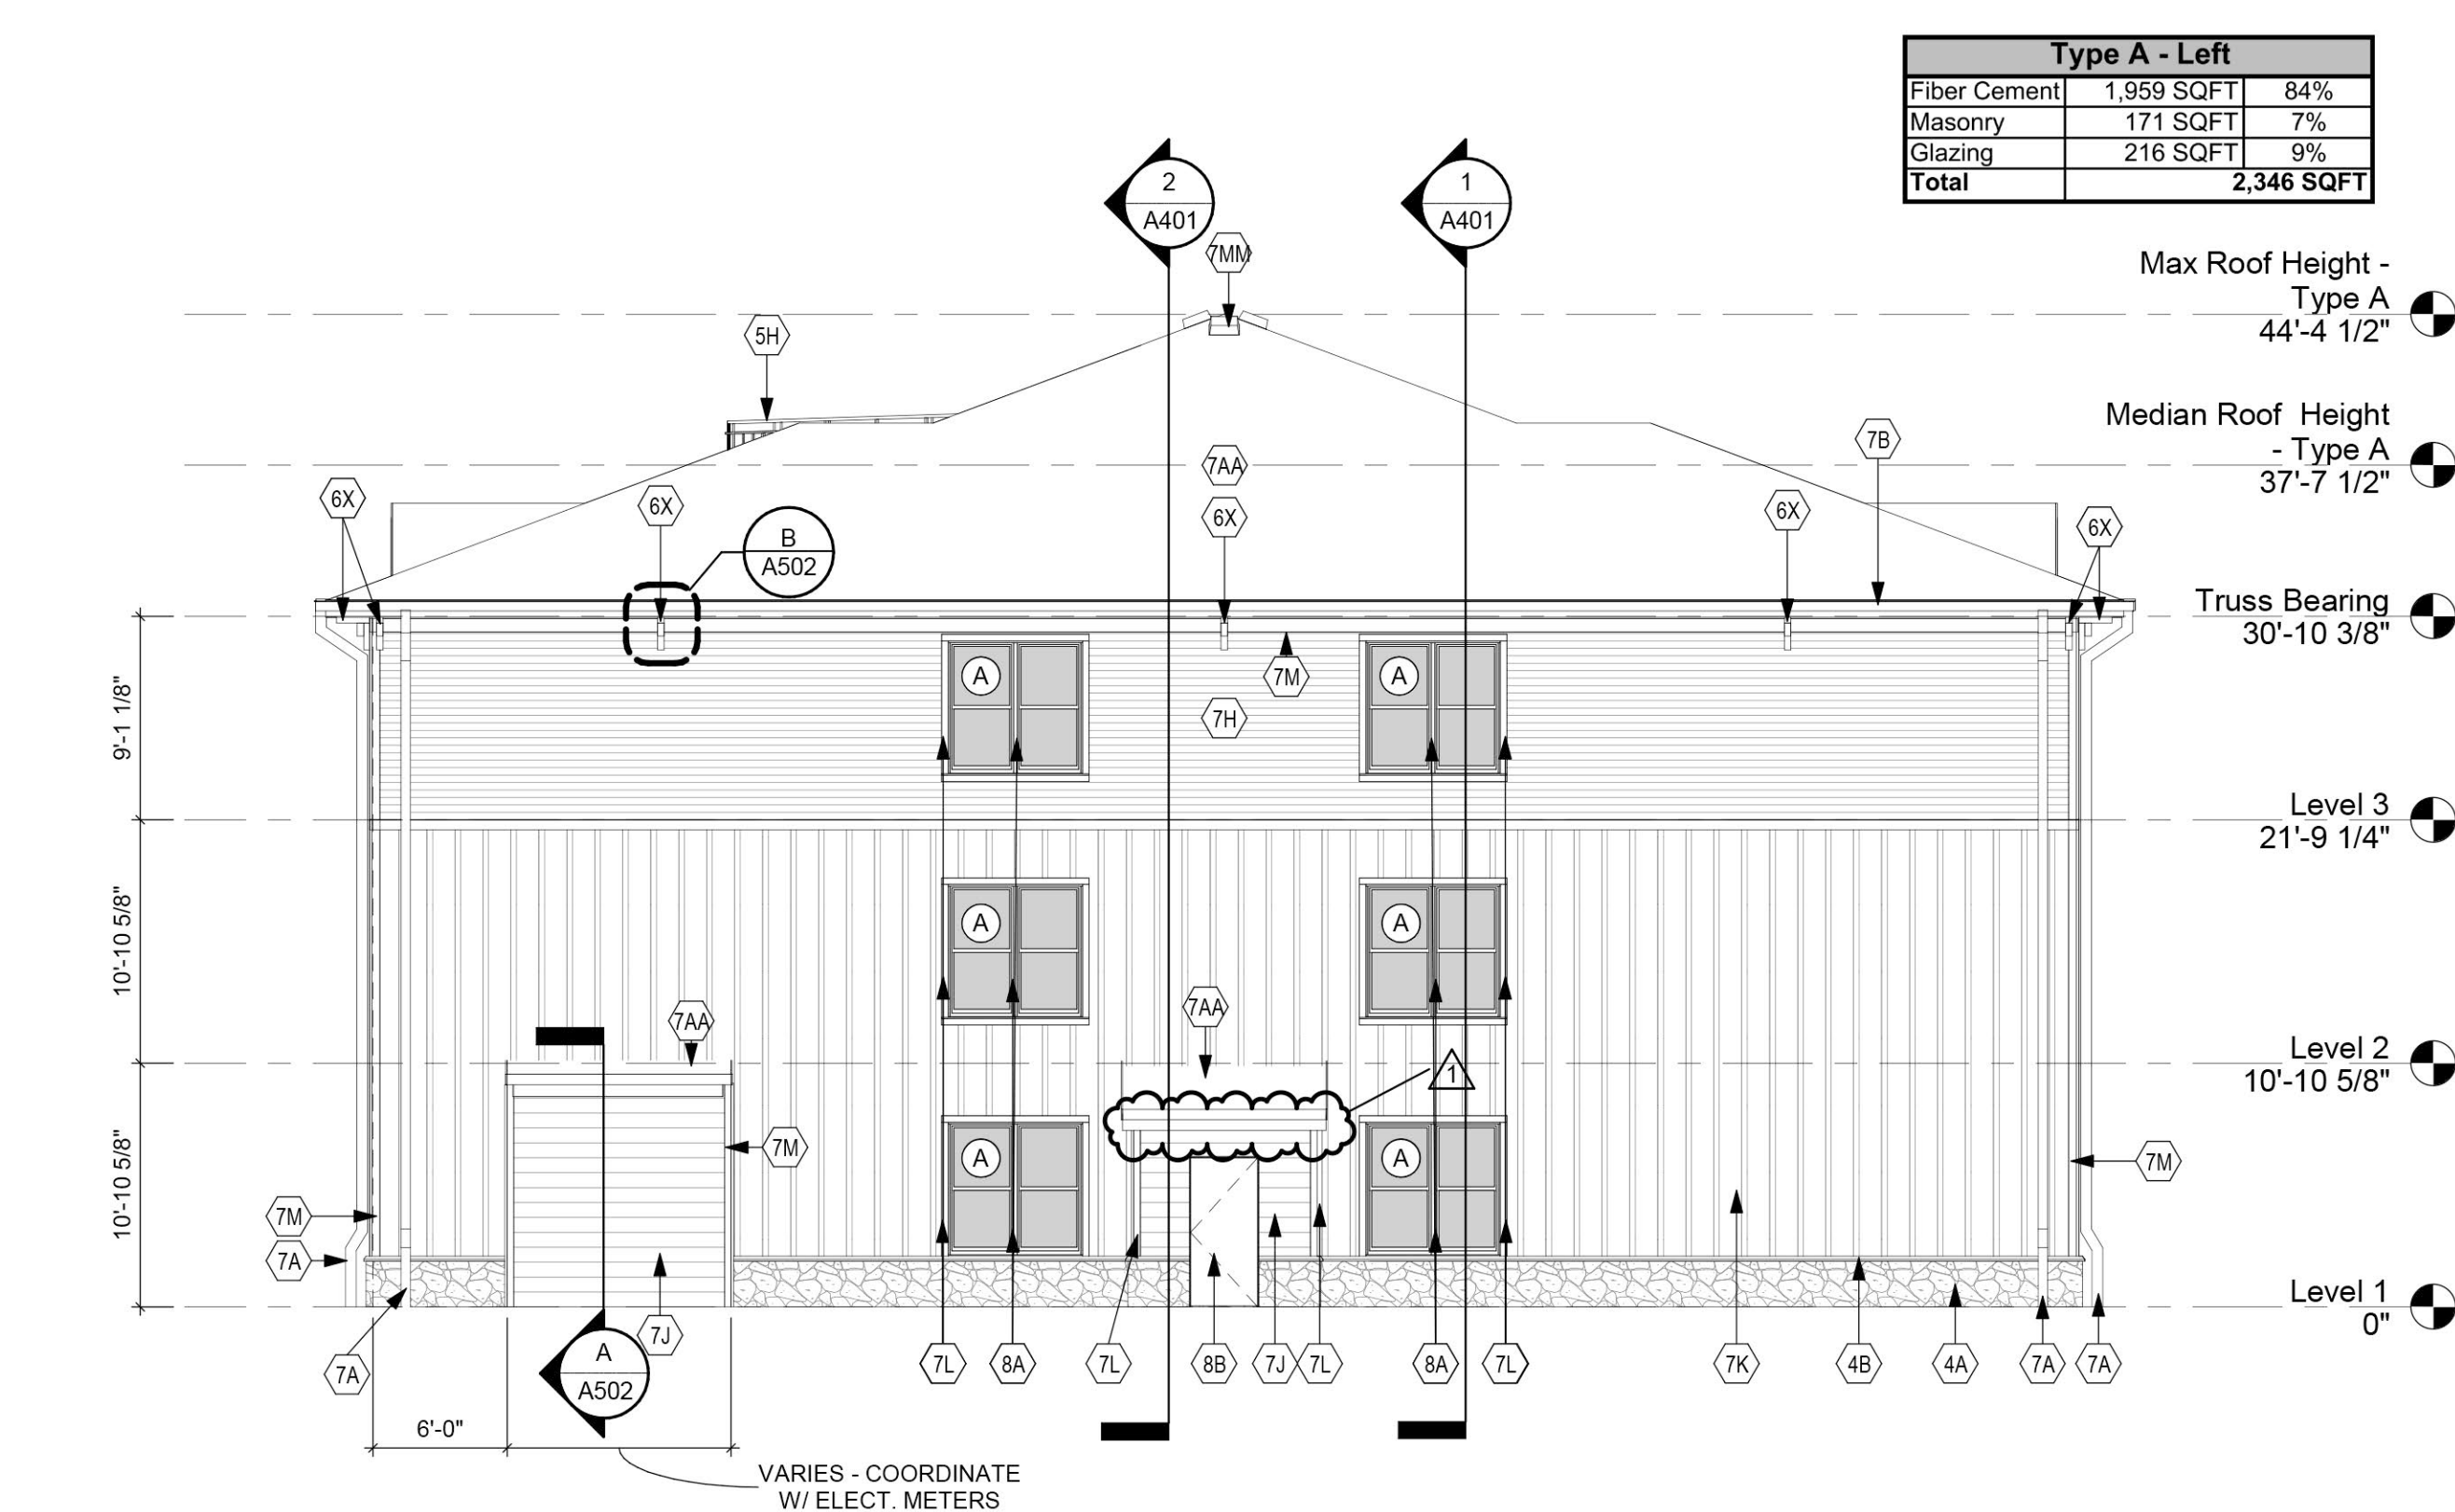

**3 Elevation - Type A - Left**  
A201 1/8" = 1'-0"

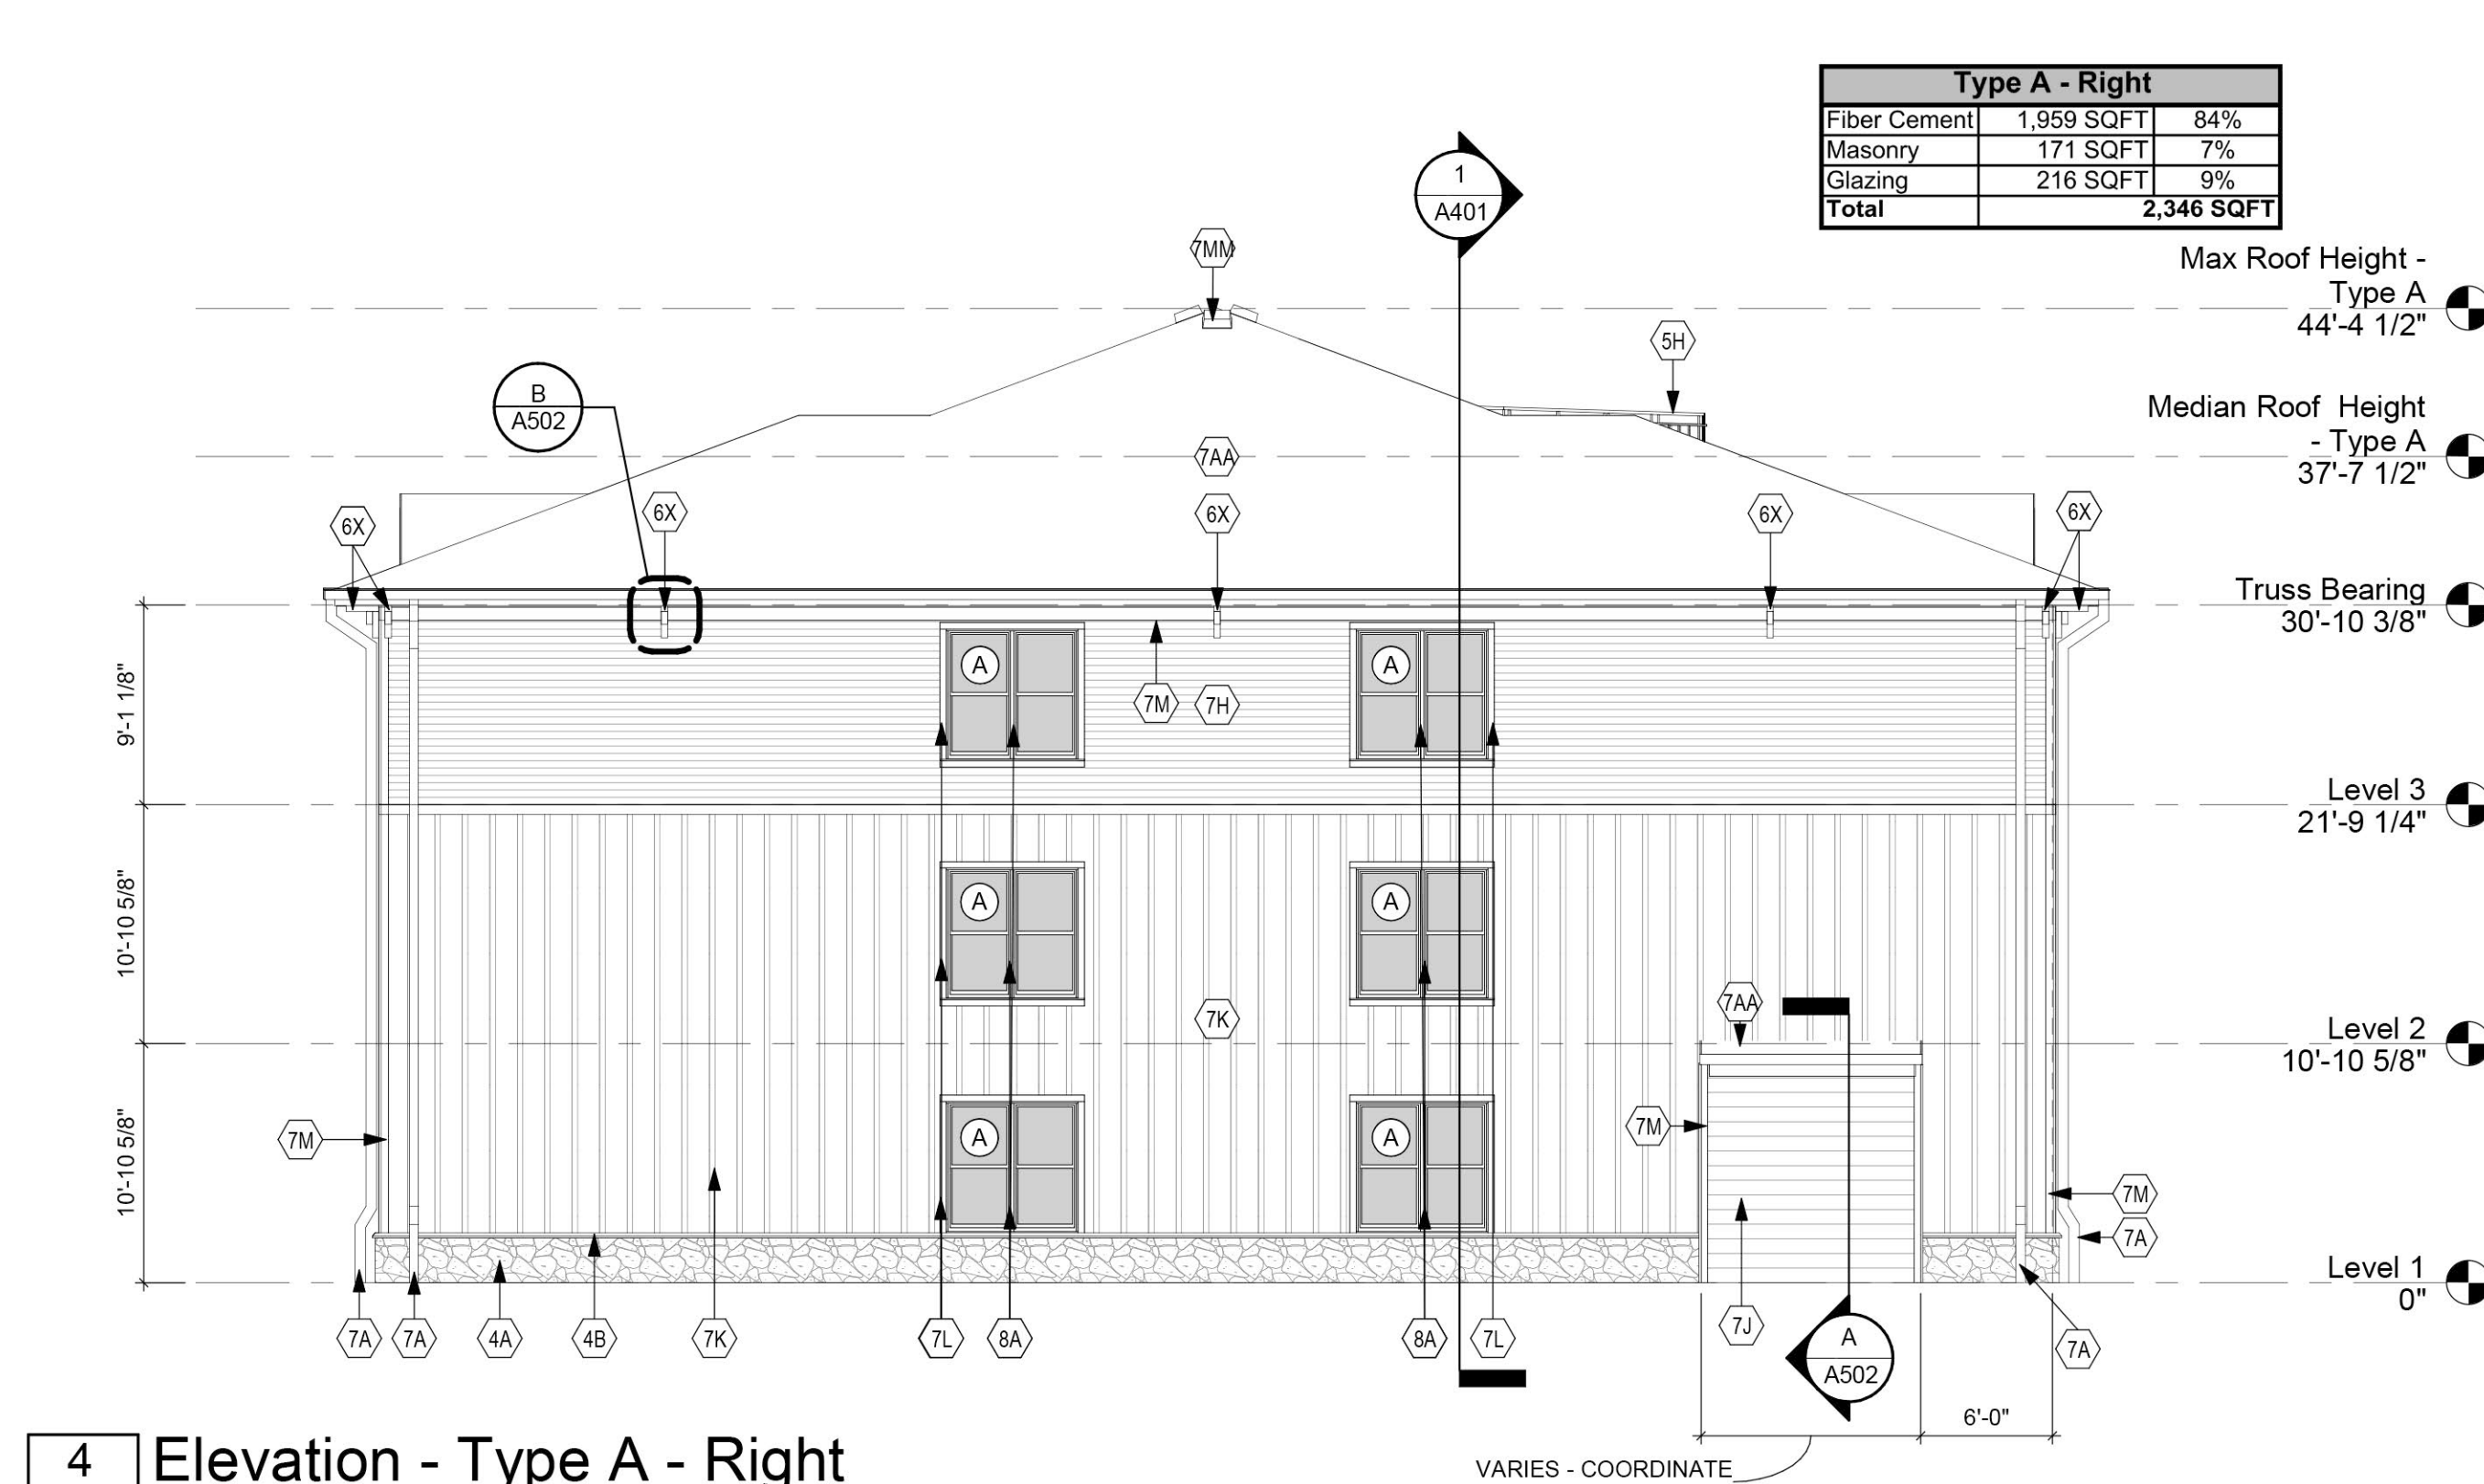

**4 Elevation - Type A - Right**  
A201 1/8" = 1'-0"