


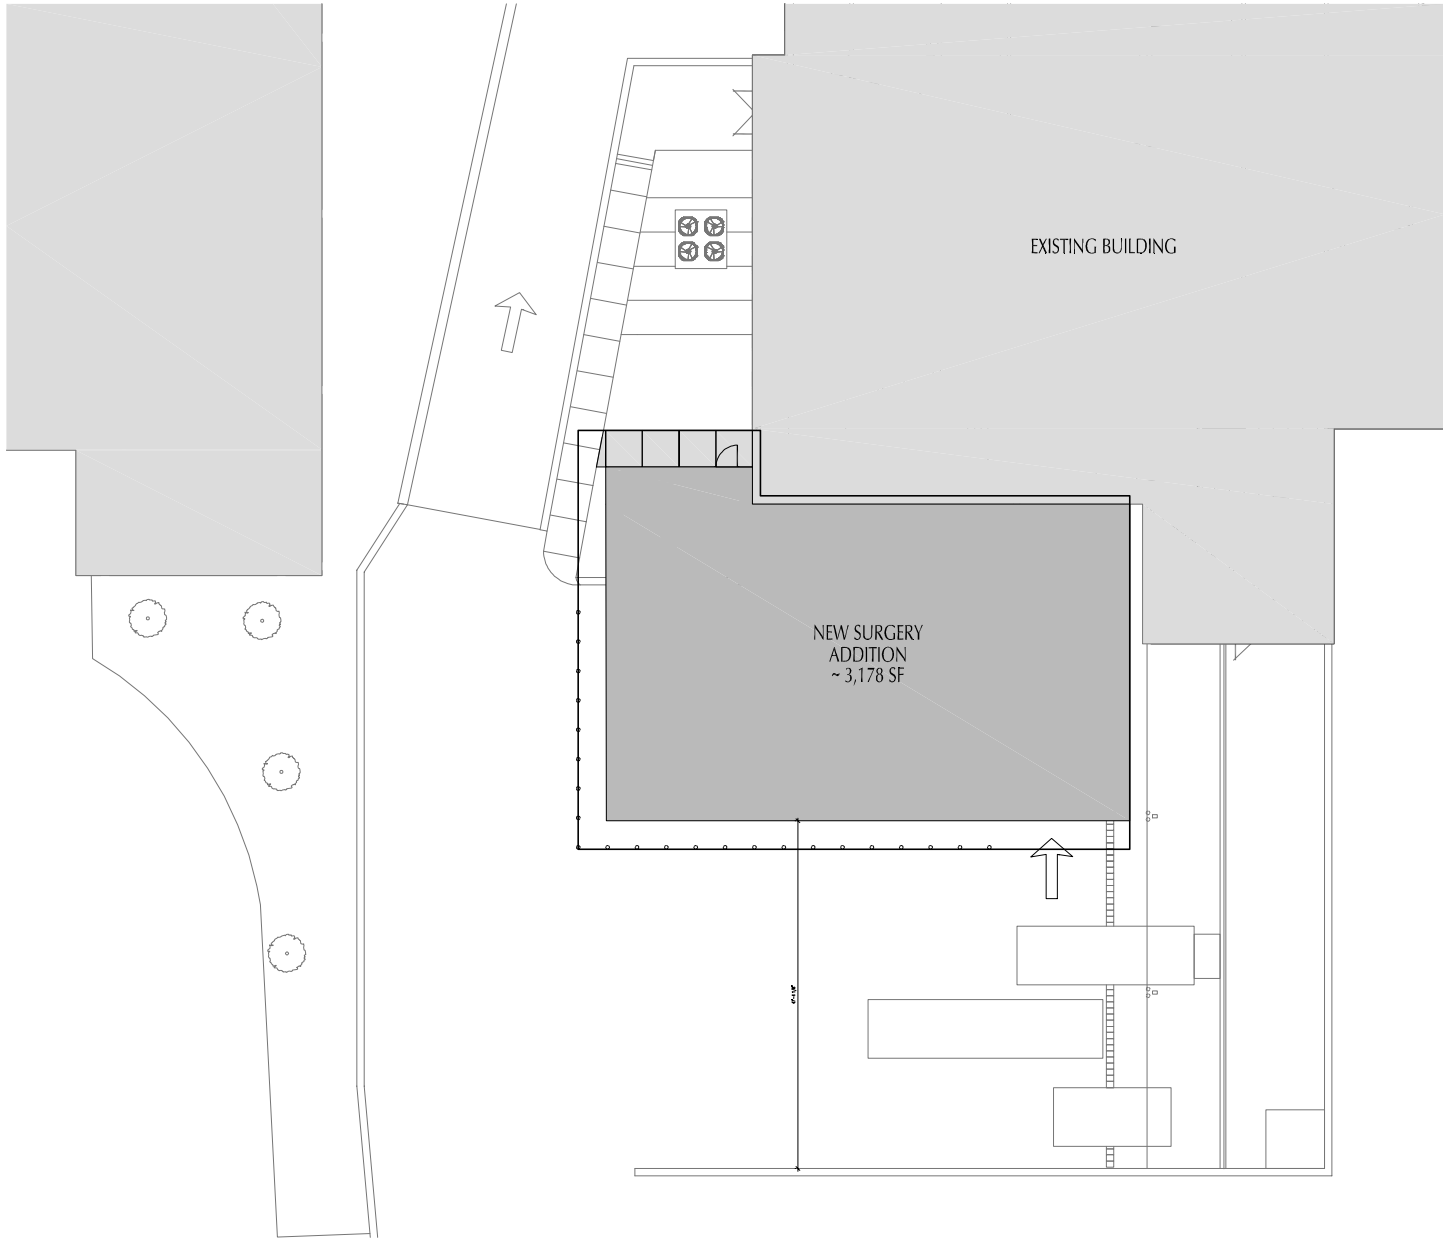

GENERAL NOTES

- CONTRACTOR SHALL VERIFY EXISTING SITE CONDITIONS AND SHALL NOTIFY ARCHITECT IMMEDIATELY OF ANY DISCREPANCIES BETWEEN EXISTING CONDITIONS AND CONFIGURATIONS SHOWN IN THE CONSTRUCTION DRAWINGS.
- EXISTING MECHANICAL, PLUMBING, AND ELECTRICAL SYSTEMS MUST CONTINUE TO OPERATE AS REQUIRED TO SATISFY OWNER THROUGHOUT THE CONSTRUCTION PERIOD.
- CONTRACTOR SHALL INSTALL FENCING TO SECURE SITE AT APPROPRIATE LOCATION OF PROJECT LIMITS. PROVIDE HAZARD SITES AS REQUIRED TO PROVIDE EASY ACCESS TO SITE FOR ALL CONSTRUCTION WORK TO OCCUR.
- CONTRACTOR SHALL PROVIDE TREE PROTECTION WHERE TREES TO REMAIN ARE AFFECTED BY CONSTRUCTION WORK.
- CONTRACTOR SHALL EMPLOY DUST REDUCTION MEASURES WHEN PERFORMING EXCAVATION, GRADING, OR DEMOLITION WORK ON SITE.
- SILT AND EROSION CONTROL MEASURES SHALL BE INSTALLED TO MAINTAIN ALL SEDIMENT ON SITE. CONTRACTOR TO FOLLOW EPA'S TREE STORM WATER MANAGEMENT FOR CONSTRUCTION ACTIVITIES MANUAL.
- REPAIR/REPLACE ANY EXISTING PAVING OR GRADE AREA WHICH IS DISTURBED BY CONSTRUCTION ACTIVITIES BACK TO ITS PREVIOUS CONDITION.
- CIVIL ENGINEER SHALL PROVIDE CONTRACTOR ALL COORDINATES NECESSARY FOR CONSTRUCTION OF FEATURES SHOWN INCLUDING NEW CURBS, ROADWAYS, STORM SEWERS AND OTHER FEATURES PRIOR TO COMMENCEMENT OF WORK.
- ALL PAVEMENT/CURB DIMENSIONS ARE TO PAVED FACE OF CURB.
- REFER TO CIVIL DRAWINGS FOR CURB RADI.

SITE NOTES

- NEW CONCRETE SIDEWALK ASSEMBLY WITH TURN DOWN EDGE. PROVIDE 1'-0" x 6'-0" HAND TOoled CONTROL JOINT PATTERN IN THE CONFIGURATION AND ORIENTATION INDICATED, WITH BROOKED FINISH (REFER TO CIVIL DRAWINGS).
- EXISTING CONSTRUCTION TO REMAIN.
- NEW CONCRETE CURB ASSEMBLY (REFER TO CIVIL DRAWINGS).
- EXISTING TREND DRAIN TO REMAIN.
- LINE OF NEW ADDITION ABOVE (REFER TO STRUCTURAL DRAWINGS).
- EXISTING CONCRETE CURB ASSEMBLY TO REMAIN (REFER TO CIVIL DRAWINGS).
- NEW CONCRETE PAUL (REFER TO CIVIL DRAWINGS).
- HESS AMERICA (GARNEY, MO) PARS 1100 BARRIER BOLLARD OR ARCHITECT APPROVED EQUAL. BARRIER BOLLARD SHALL BE EMBEDDED 18.7" INTO A CONCRETE FOUNDATION.
- PAINTED STRIPING (REFER TO CIVIL DRAWINGS).
- HANDICAP ACCESSIBLE CURB RAMP SYSTEM WITH 1:12 MAXIMUM SLOPE AND 6" RISE. (REFER TO CIVIL DRAWINGS).





STENGEL-HILL
ARCHITECTURE

613 WEST MAIN STREET


LOUISVILLE, KENTUCKY 40202

502.498.1875


502.498.1875 fax

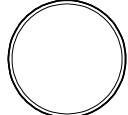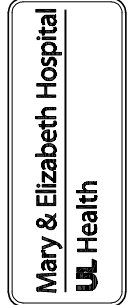

06 SEPTEMBER 2022
SHA.MB-21103

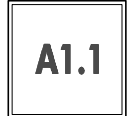

DESIGN DEVELOPMENT - NOT FOR CONSTRUCTION

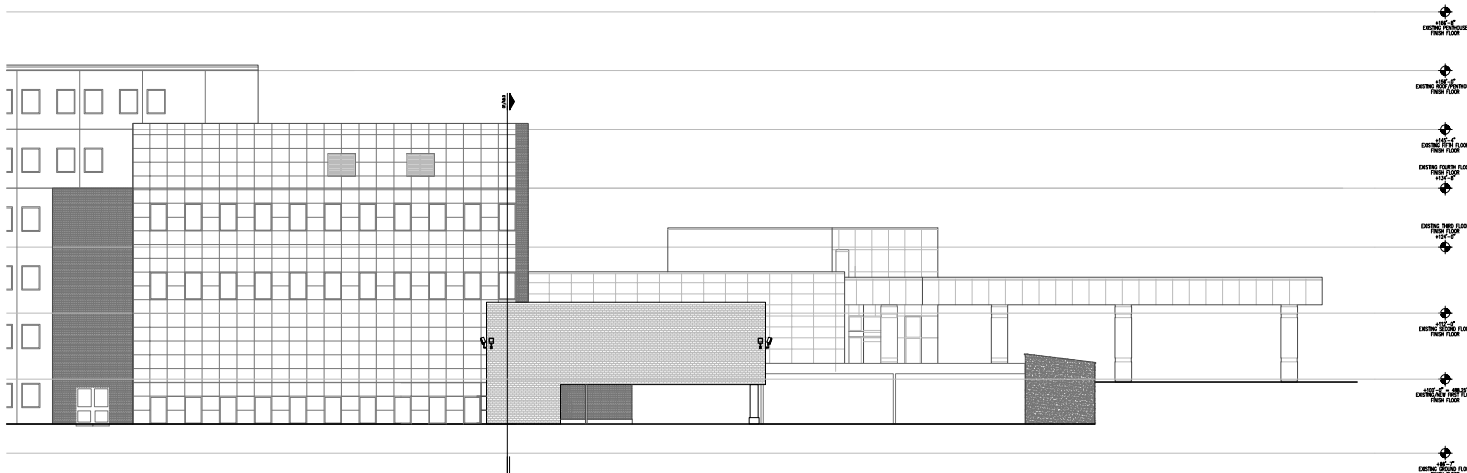

02 EAST EXTERIOR ELEVATION
A7.0 302' = 1"0"




GENERAL NOTES


1. REFER TO CIVIL, STRUCTURAL, MECHANICAL, PLUMBING, AND ELECTRICAL DRAWINGS FOR DELINEATION OF ALL ASSEMBLIES WITHIN THEIR RESPECTIVE PORTIONS OF WORK.
2. CONTRACTOR SHALL VERIFY EXISTING SITE CONDITIONS AND SHALL NOTIFY ARCHITECT IMMEDIATELY OF ANY DISCREPANCIES BETWEEN EXISTING CONDITIONS AND CONDITIONS SHOWN IN THE CONSTRUCTION DRAWINGS.
3. CONTRACTOR SHALL VERIFY FINAL CONFIGURATION OF ALL EQUIPMENT, INCLUDING CONTRACTOR FURNISHED, CIVIL, STRUCTURAL, ARCHITECTURAL, MECHANICAL, PLUMBING, AND ELECTRICAL, TO BE ASSOCIATED WITH EQUIPMENT, WITH OWNER AND ARCHITECT PRIOR TO COMMENCEMENT OF CONSTRUCTION.
4. ALL DIMENSIONS ARE FROM FINISH FACE OF WALL TO FINISH FACE OF WALL UNLESS OTHERWISE NOTED.
5. NO ELEMENT OF CONSTRUCTION SHALL BE ADDED TO THE EXTERIOR OF THE BUILDING WITHOUT APPROVAL OF THE ARCHITECT. ALL EXTERIOR ELEMENTS NOT SHOWN ON THE ELEVATIONS SHALL BE COORDINATED WITH THE ARCHITECT, AND FINAL LOCATIONS APPROVED BY THE ARCHITECT.
6. SHAVED GLAZING AREAS DENOTE SPANDREL GLAZING. REFER TO FRAME ELEVATIONS AND SPECIFICATION SECTION 08000 FOR ADDITIONAL INFORMATION.

ELEVATION NOTES

1. FINISH GRADE ELEVATION VARIES (REFER TO CIVIL DRAWINGS).
2. CONCRETE CURB/SEDIMENT ASSEMBLY (REFER TO CIVIL DRAWINGS).
3. EXISTING EXTERIOR WALL CONSTRUCTION TO REMAIN.
4. ALUMINUM STOREFRONT SYSTEM. (08411)
5. SPANDREL GLAZING (08000).
6. AUTOMATIC SLIDING DOOR SYSTEM. (08711)
7. PREFABRICATED ALUMINUM COILING SYSTEM. (07920)
8. O.F.D. ILLUMINATED SIGNAGE (REFER TO ELECTRICAL DRAWINGS).
9. ALUMINUM COMPOSITE METAL PANEL SYSTEM. (07421.2.3)
10. OVERLAP ROOF DRAIN LEADER OUTLET NOZZLE (REFER TO PLUMBING DRAWINGS).
11. DRIP-SEASON METAL PANEL SYSTEM OVER ALUMINUM FLOORING CHANNELS AS REQUIRED. (07421.2.3)
12. ROOFTOP UNIT SCREEN WALL SYSTEM (REFER TO MECHANICAL DRAWINGS).
13. CONCRETE PIPE BOLLARD (PAINT YELLOW).
14. NEW BRICK VENEER OVER EXISTING WALL CONSTRUCTION (REFER TO STRUCTURAL DRAWINGS).

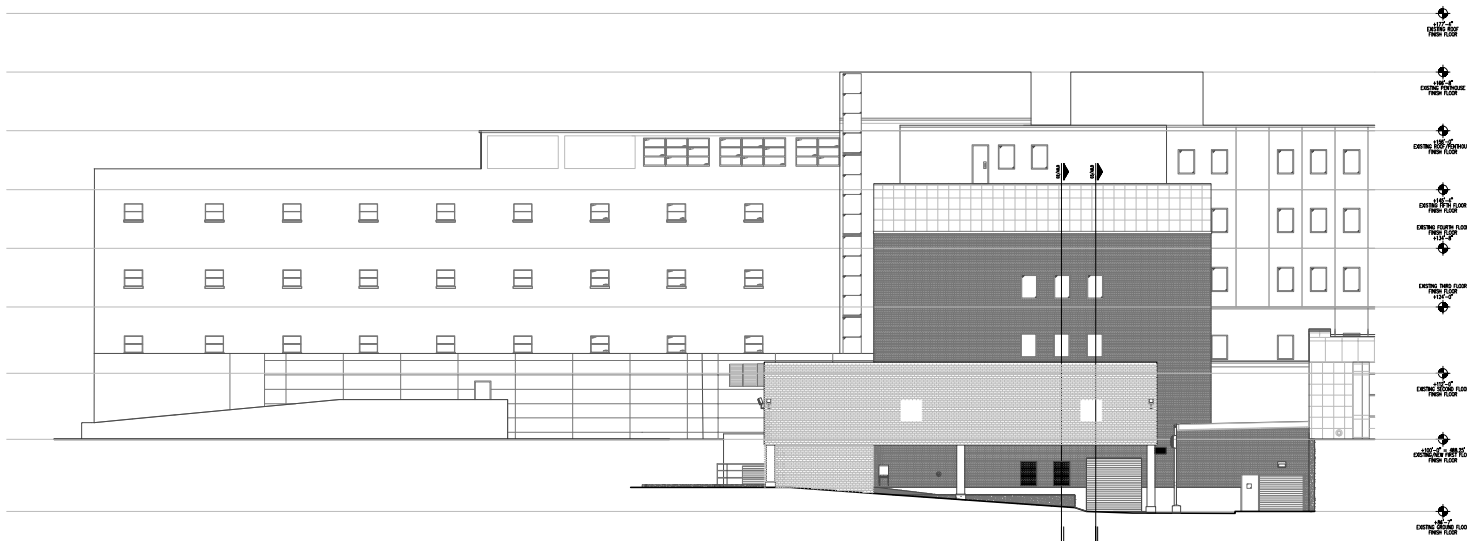

01 NORTH EXTERIOR ELEVATION
A7.0 302' = 1"0"

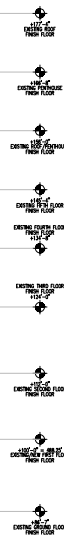


**STENGEL-HILL
ARCHITECTURE**

613 WEST MAIN STREET
LOUISVILLE, KENTUCKY 40202
502.896.1876

502.896.1876 fax

**Mary & Elizabeth Hospital
UL Health**

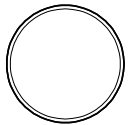

**EXTERIOR ELEVATIONS
SURGERY ADDITION
MARY AND ELIZABETH HOSPITAL/UL HEALTH
LOUISVILLE, KENTUCKY**

04 SEPTEMBER 2022
SHA-MB-21103

A7.0

DESIGN DEVELOPMENT - NOT FOR CONSTRUCTION