


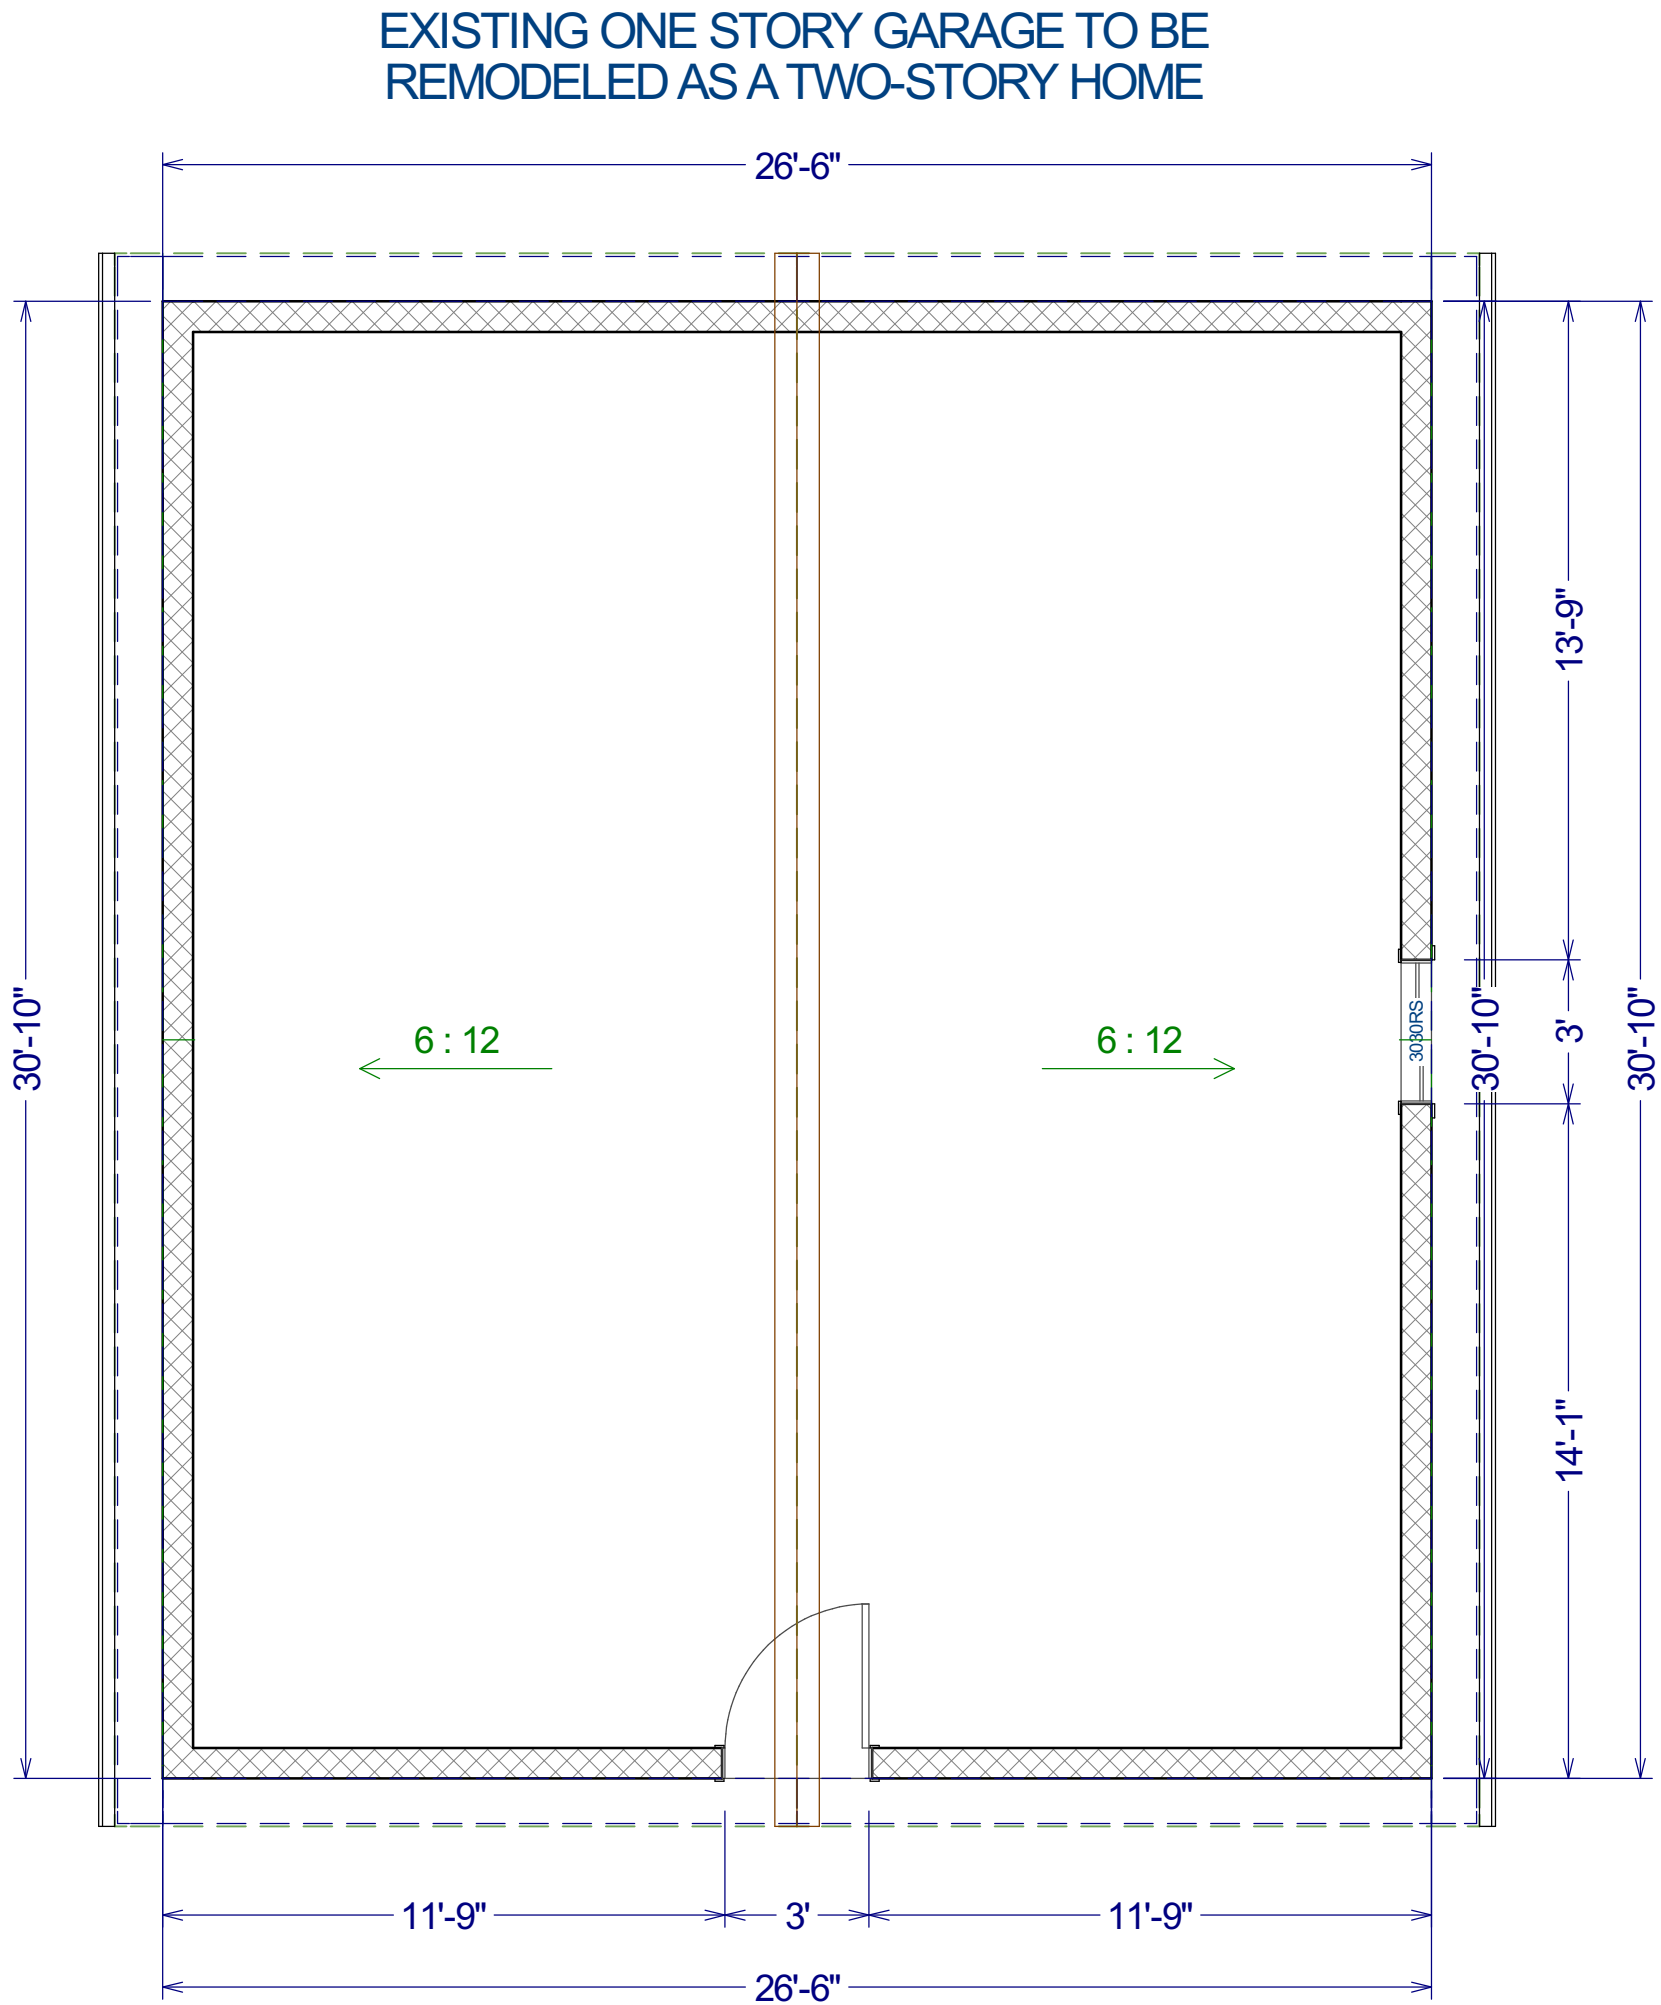

COMPUTER-GENERATED PICTURE VIEWS OF THE EXISTING ONE STORY GARAGE

THESE DRAWINGS ARE NOT COMPLETE FOR APPLYING FOR BUILDING PERMITS AS OF 3-27-23
AT 4:30 PM. RESIDENTIAL DRAFTSMAN SERVICE AT 502-648-8484



THE OWNER IS PROPOSING TO REPLACE THIS 6' FENCE



SHOWING THE DISTANCE BETWEEN THE EXISTING ONE-STORY GARAGE AND THE EXISTING BACK OF HOUSE



CURRENT PICTURE VIEWS OF THE EXISTING ONE STORY GARAGE

REVISION TABLE		REVISION	DESCRIPTION
NUMBER	DATE	REVISOR	DESCRIPTION

ARCH D

SHOWING THE EXISTING GARAGE

Clients: Prince Mathew
3408 space Stara Ct.
Jeffersontown, KY 40299

Residential Draftsman Service
Dan Wentworth, owner
2612 Tucker Station Rd. Louisville, KY 40299
502-648-8484


DATE:
3/29/2023

SCALE:
1/4"


A-1

5/32" SCALE

THESE DRAWINGS ARE NOT COMPLETE FOR APPLYING
FOR BUILDING PERMITS AS OF 3-27-23 AT 4:30 PM.
RESIDENTIAL DRAFTSMAN SERVICE AT 502-648-8484

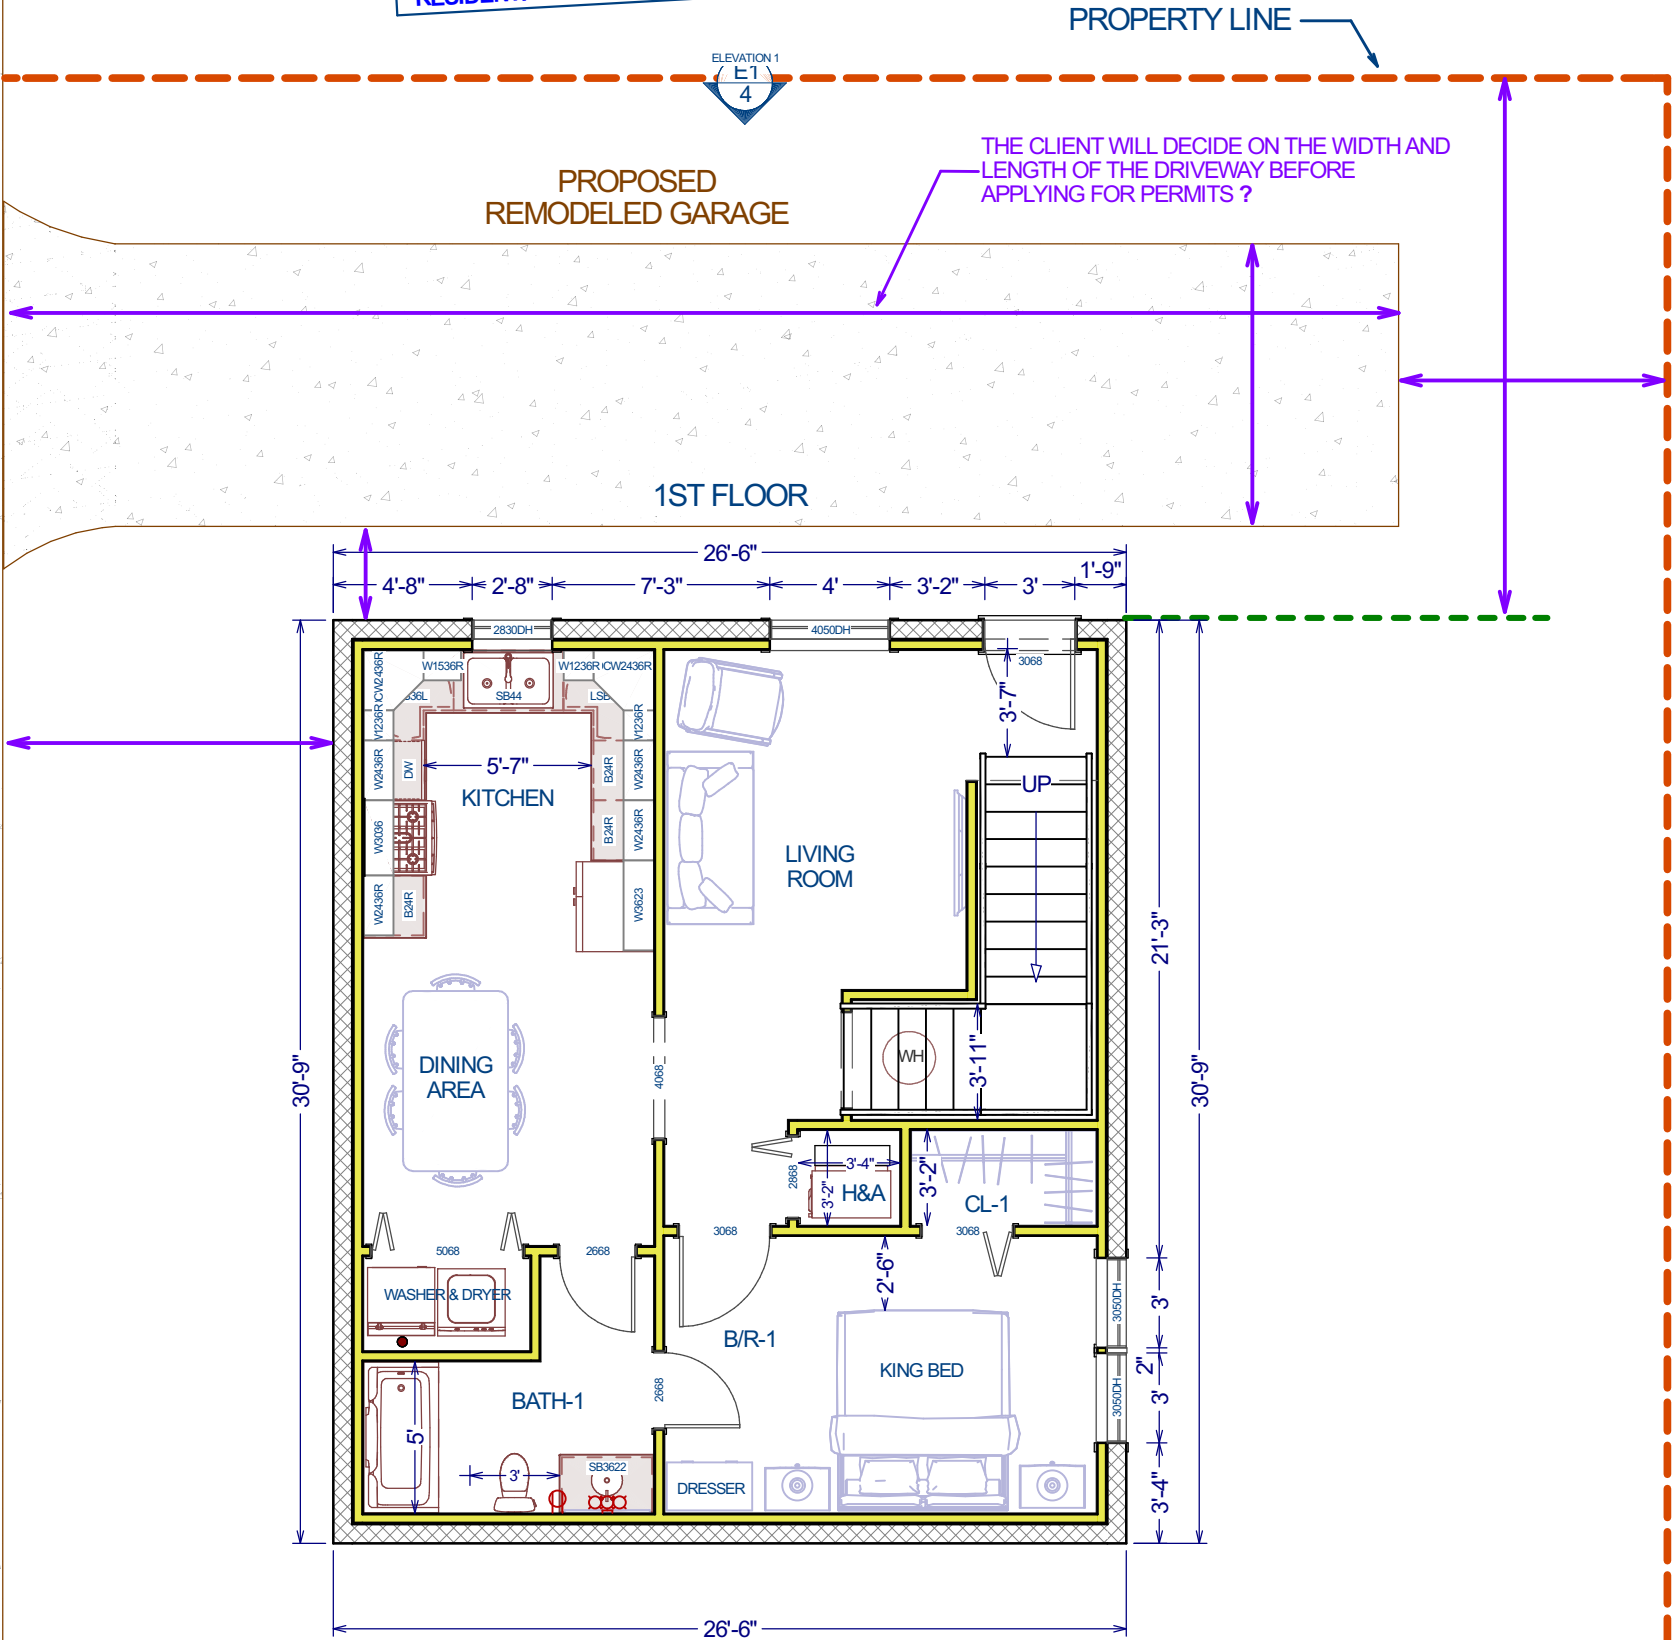

THESE DRAWINGS ARE NOT COMPLETE FOR APPLYING
FOR BUILDING PERMITS AS OF 3-27-23 AT 4:30 PM.
RESIDENTIAL DRAFTSMAN SERVICE AT 502-648-8484

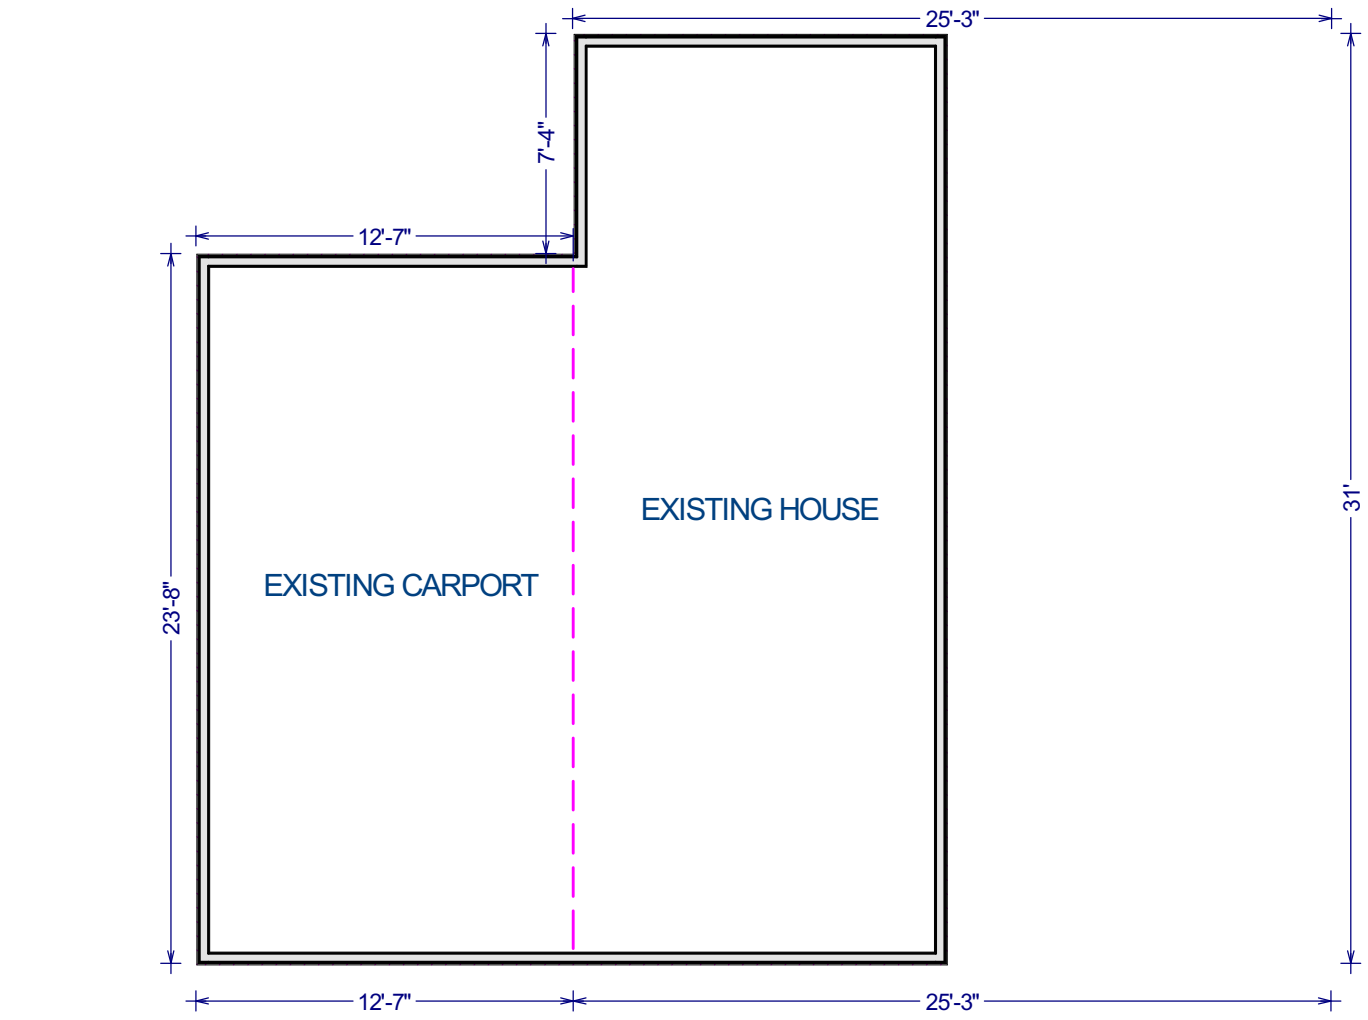

5/32" SCALE

REVISION TABLE	
NUMBER	DATE

ARCH D

PROPOSED EXISTING
ONE STORY GARAGE
INTO A TWO-STORY HOME

Clients: Prince Mathew
3408 space Stara Ct.
Jeffersontown, KY 40299

Residential Draftsman Service
Dan Wentworth, owner
2612 Tucker Station Rd. Louisville, KY 40299
502-648-8484

DATE:
3/29/2023


SCALE:

A-2

5/32" SCALE

THESE DRAWINGS ARE NOT COMPLETE
FOR APPLYING FOR BUILDING PERMITS
AS OF 3-27-23 AT 4:30 PM. **RESIDENTIAL
DRAFTSMAN SERVICE AT 502-648-8484**

1ST FLOOR

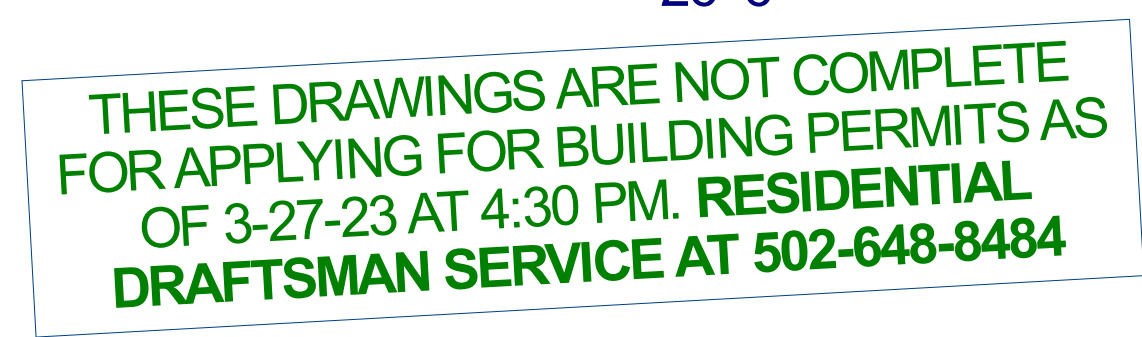

THESE DRAWINGS ARE NOT COMPLETE FOR APPLYING
FOR BUILDING PERMITS AS OF 3-27-23 AT 4:30 PM.
RESIDENTIAL DRAFTSMAN SERVICE AT 502-648-8484

ALGONQUIN
PARKWAY

THESE DRAWINGS ARE NOT COMPLETE FOR APPLYING
FOR BUILDING PERMITS AS OF 3-27-23 AT 4:30 PM.
RESIDENTIAL DRAFTSMAN SERVICE AT 502-648-8484

[illegible]

PROPOSED 1ST AND 2ND FLOOR LAYOUT

Clients: Prince Mathew
3408 space Stara Ct.
Jeffersontown, KY 40299

Residential Draftsman Service
Dan Wentworth, owner
2612 Tucker Station Rd. Louisville, KY 40299
502-648-8484

DATE:


3/29/2023

SCALE:

1/4"

A-3

THESE DRAWINGS ARE NOT COMPLETE
FOR APPLYING FOR BUILDING PERMITS
AS OF 3-27-23 AT 4:30 PM. **RESIDENTIAL
DRAFTSMAN SERVICE AT 502-648-8484**

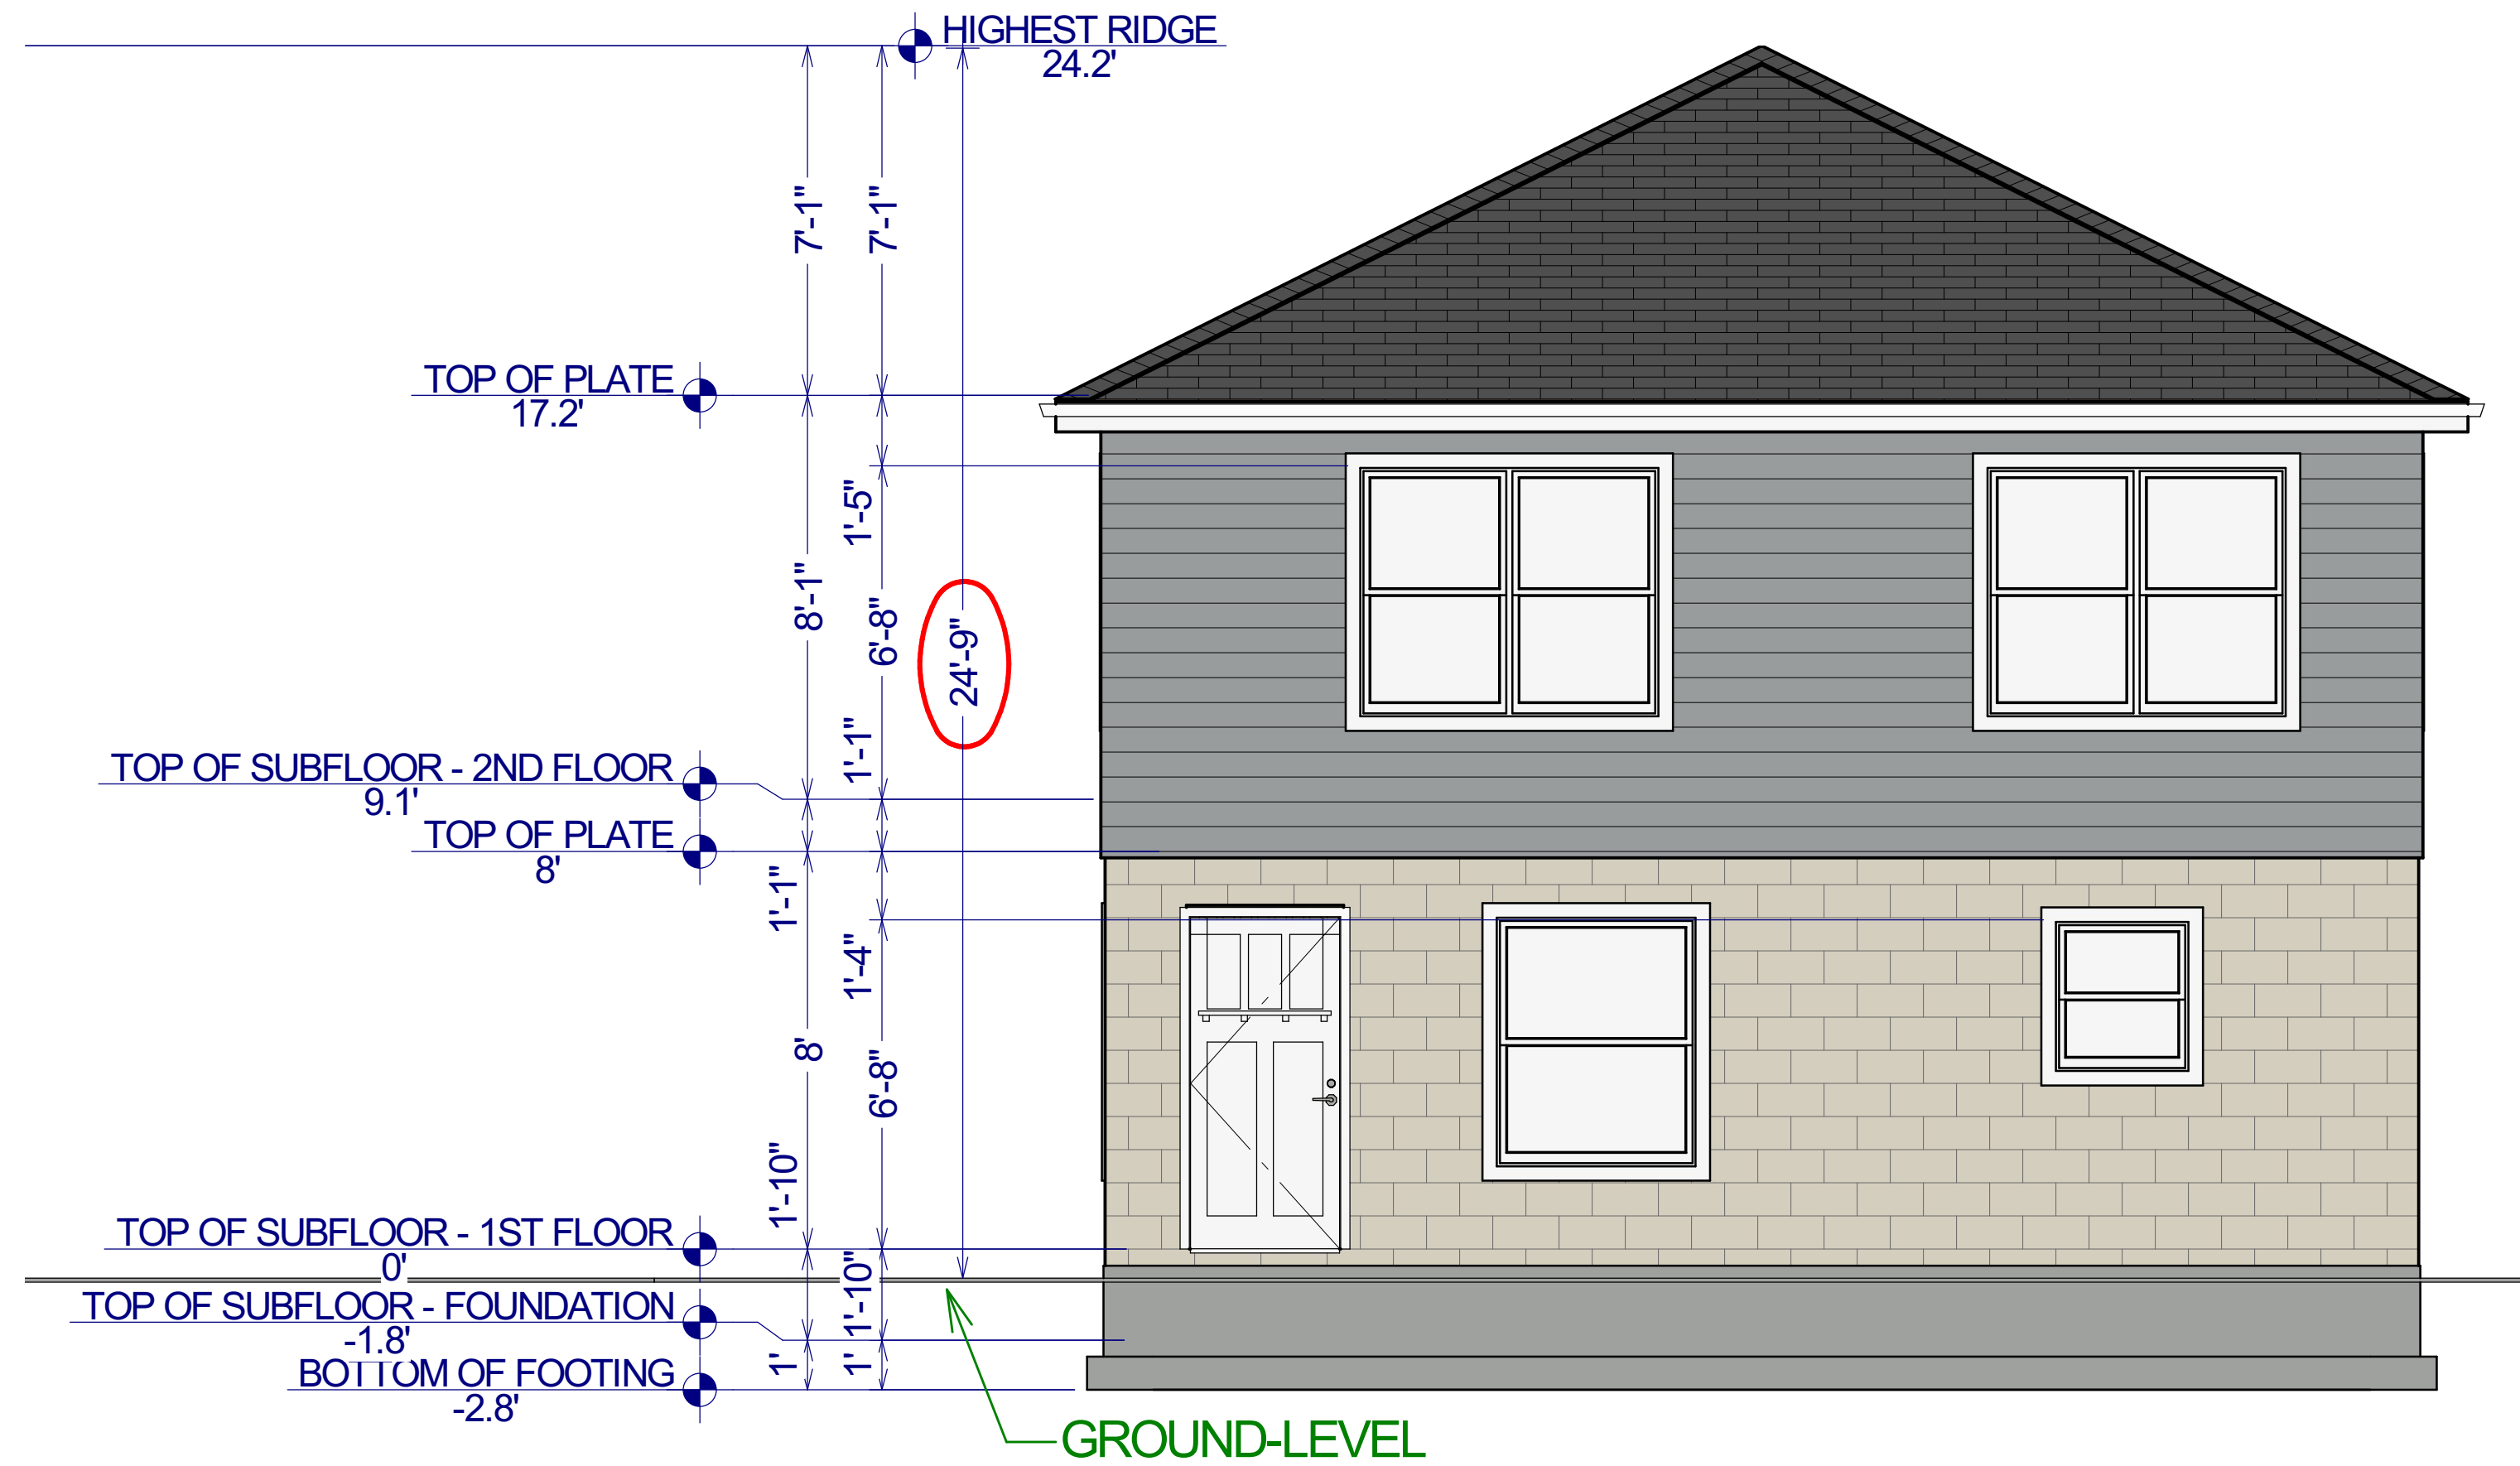

REAR RIGHT VIEW



FRONT RIGHT VIEW

REVISION TABLE	
NUMBER	DATE

ARCH D

PICTURE VIEWS

Clients: Prince Mathew
3408 space Stara Ct.
Jeffersontown, KY 40299

Residential Draftsman Service
Dan Wentworth, owner
2612 Tucker Station Rd. Louisville, KY 40299
502-648-8484

DATE:
3/29/2023

SCALE:
1/4"

A-4