
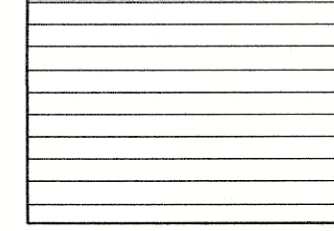
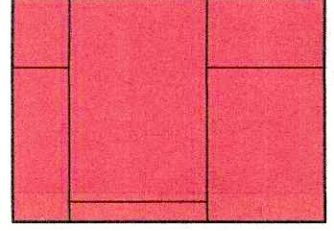
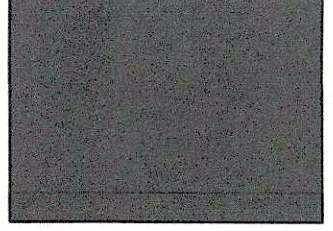
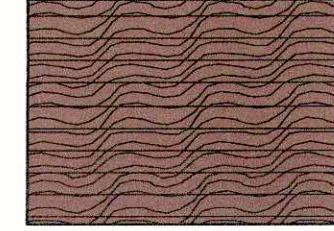
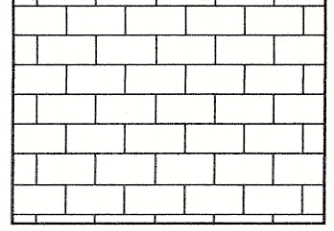
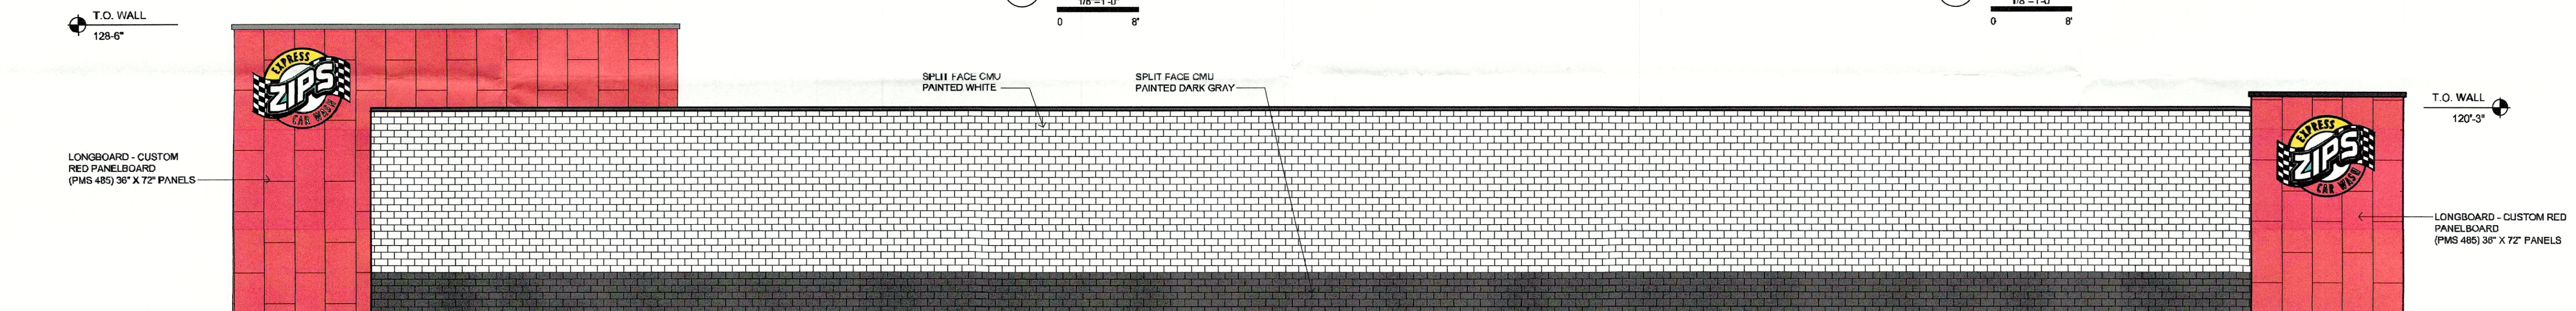
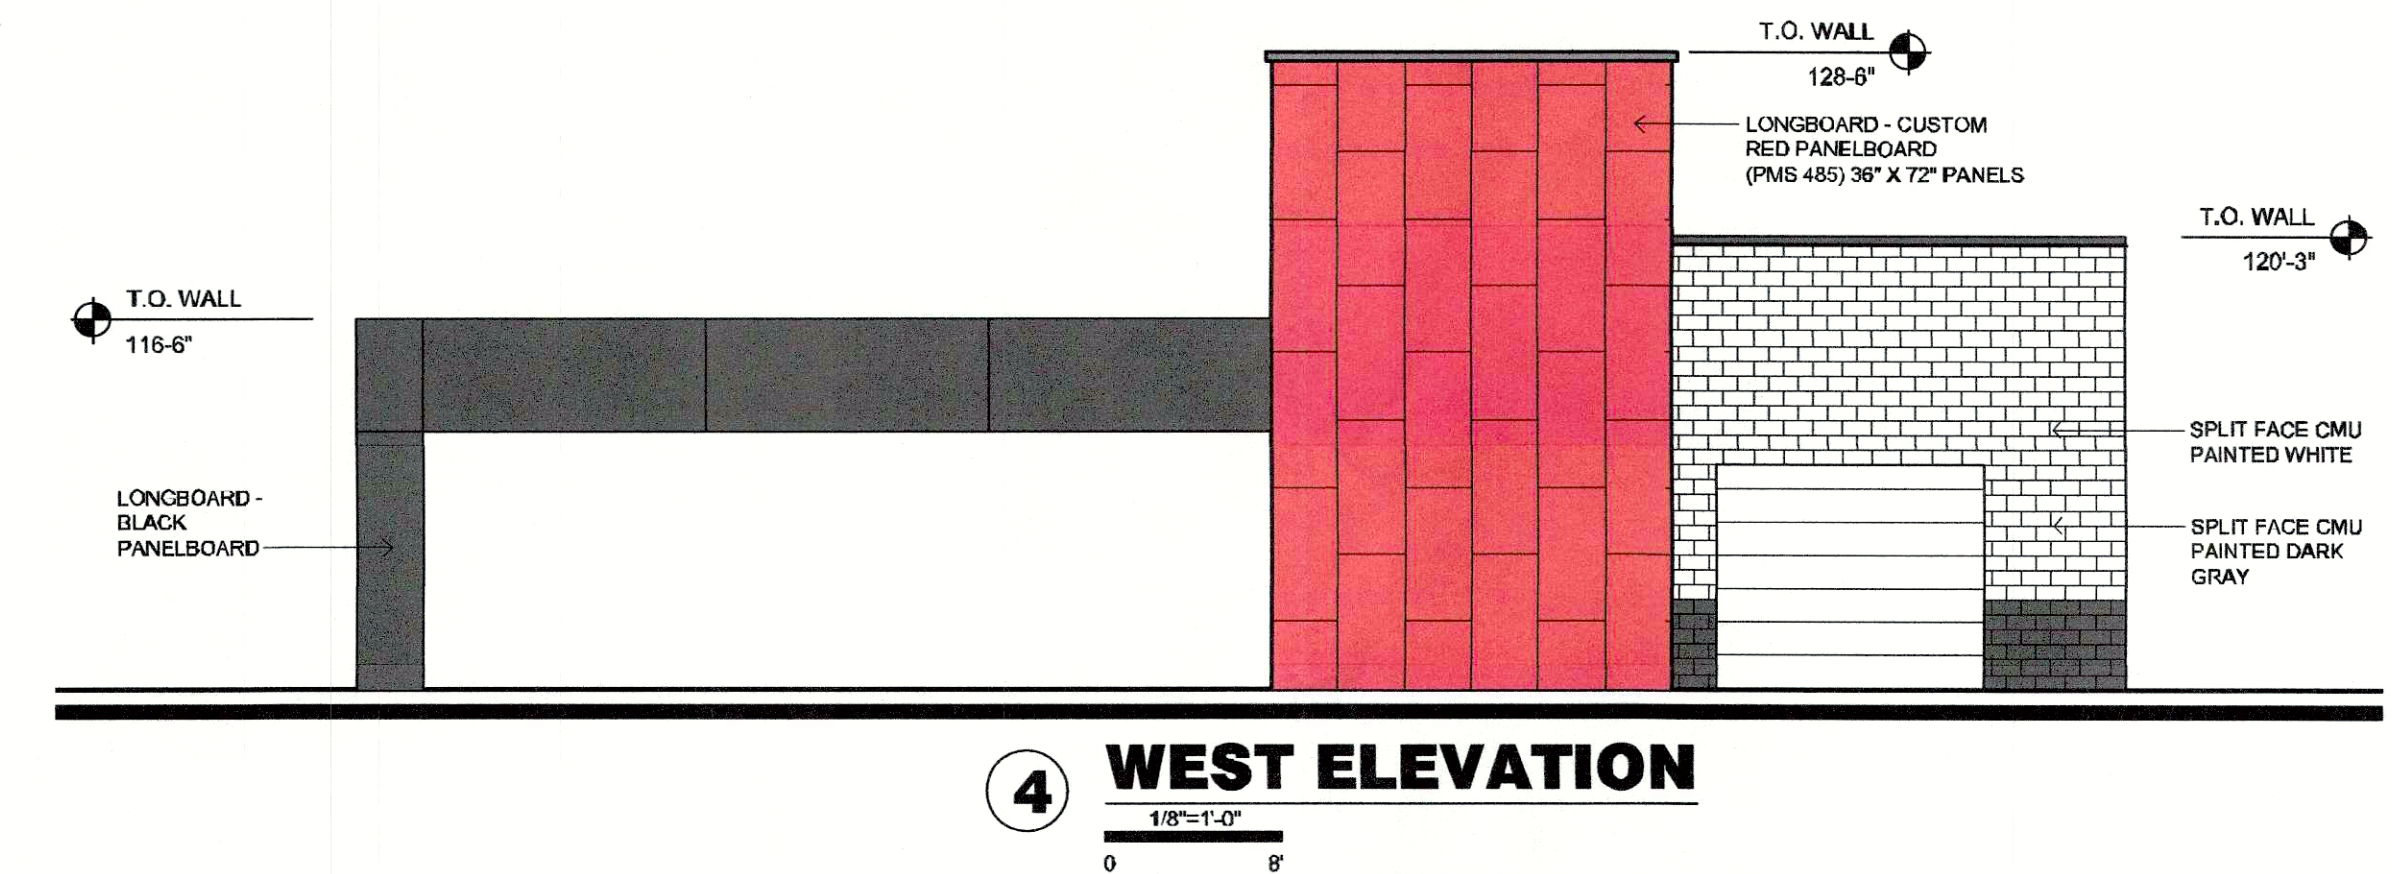



RECEIVED
MAR 06 2023
PLANNING & DESIGN
SERVICES

EXTERIOR FINISH LEGEND

	WHITE LONGBOARD SIDING 6" PROFILE COLOR: BONE WHITE		RED PANELBOARD 36" X 72" NOMINAL PANEL COLOR: CUSTOM RED		LONGBOARD PANELS COLOR: BLACK
	WOODGRAIN LONGBOARD SIDING 6" PROFILE COLOR: TABLE WALNUT		SPLIT FACED CMU PAINTED: WHITE		SPLIT FACED CMU PAINTED: DARK GRAY

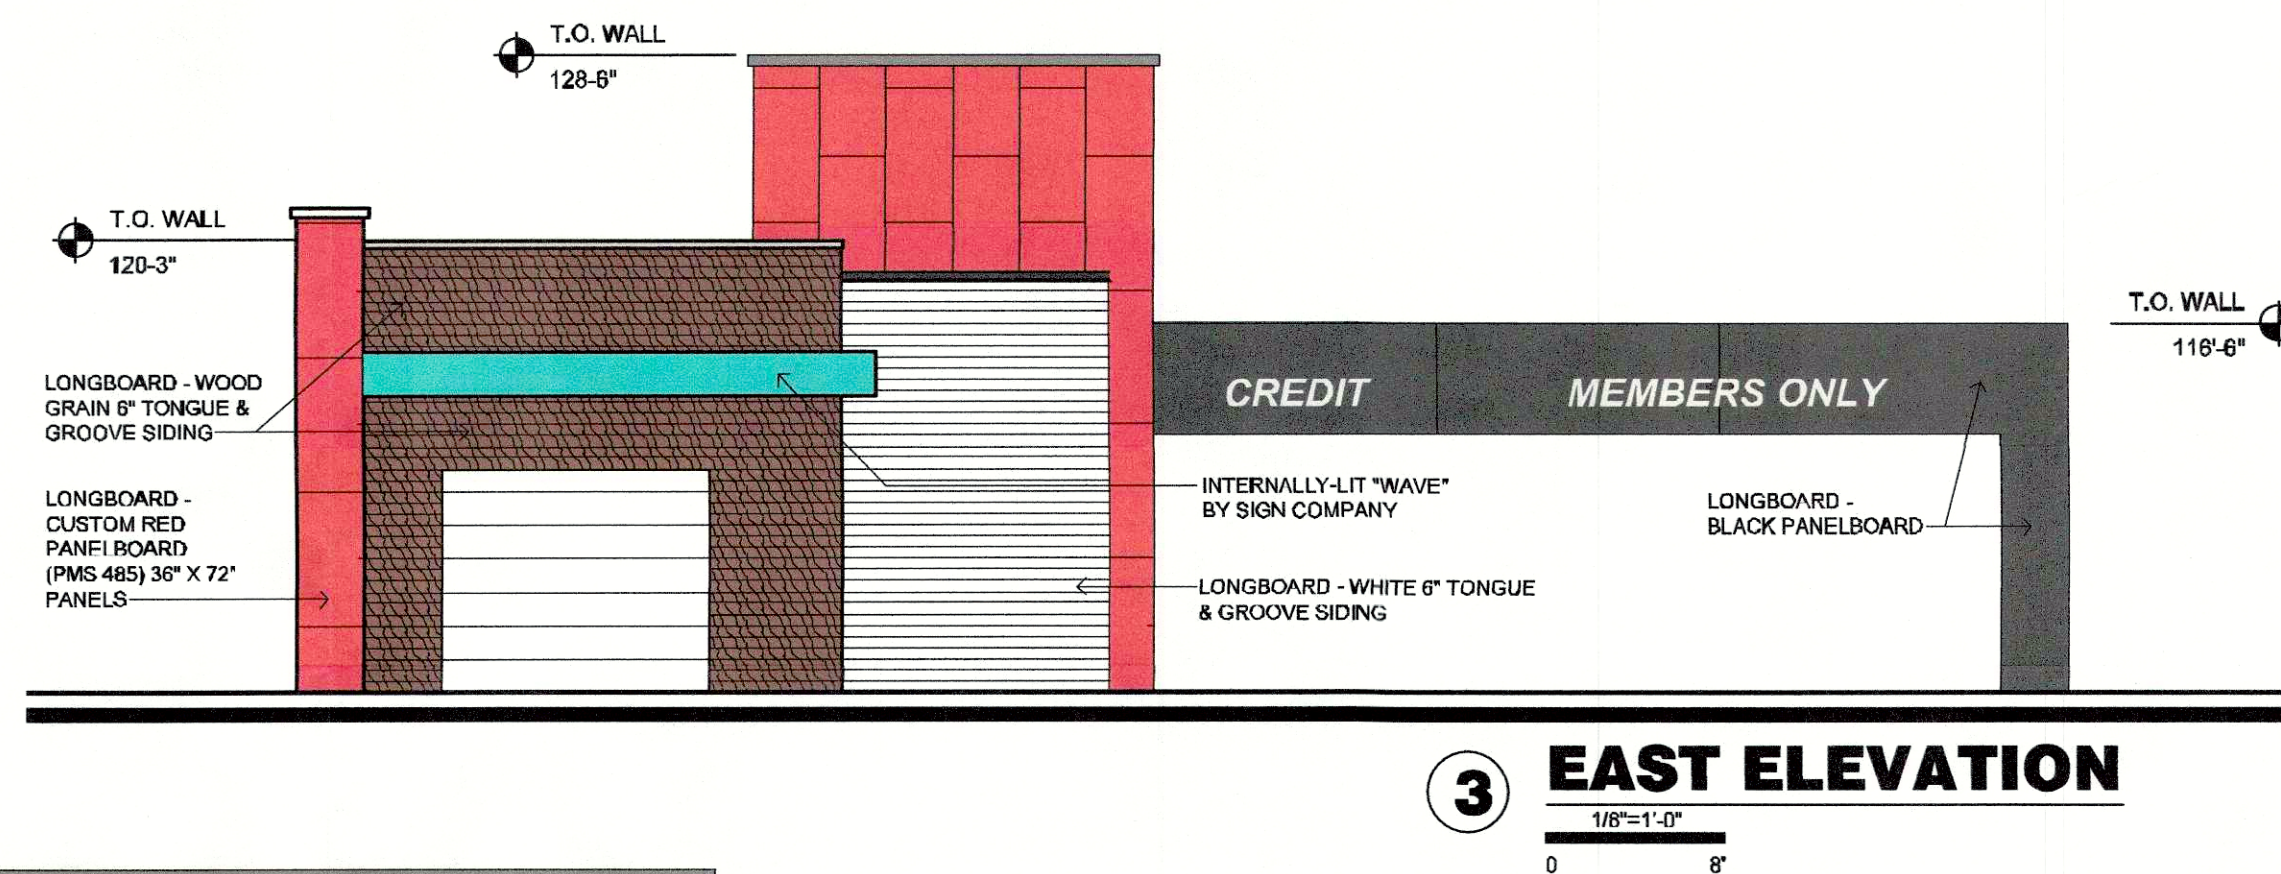

2 SOUTH ELEVATION

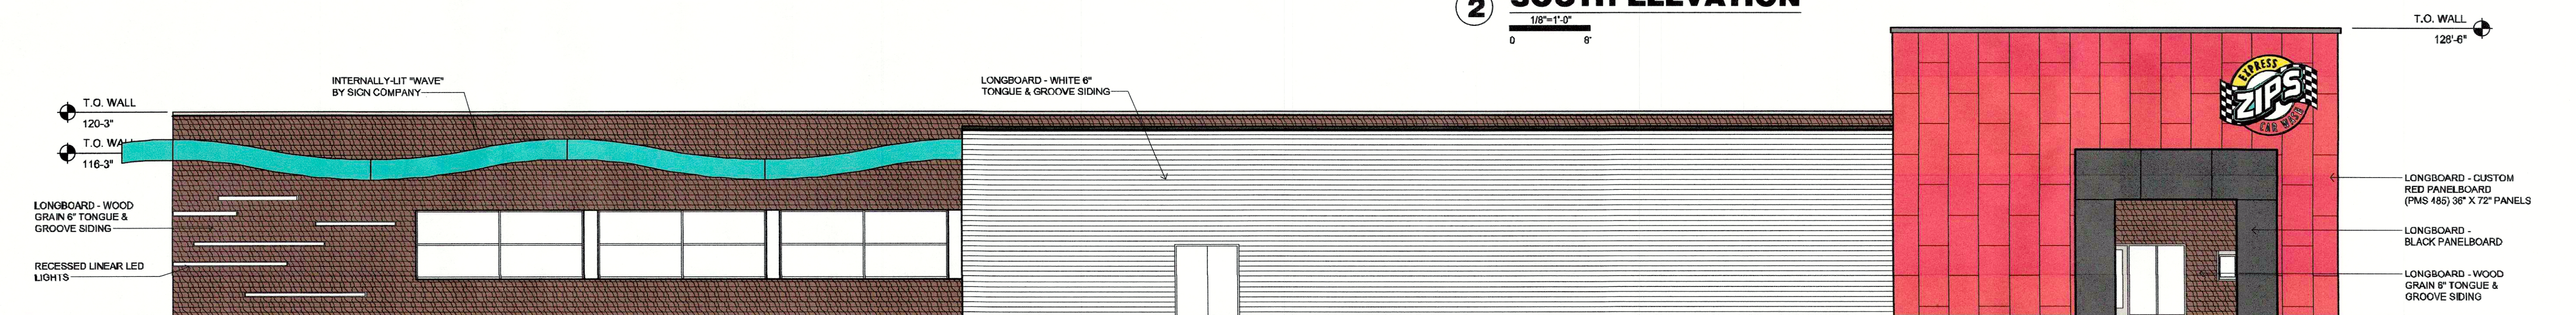

1 NORTH ELEVATION