


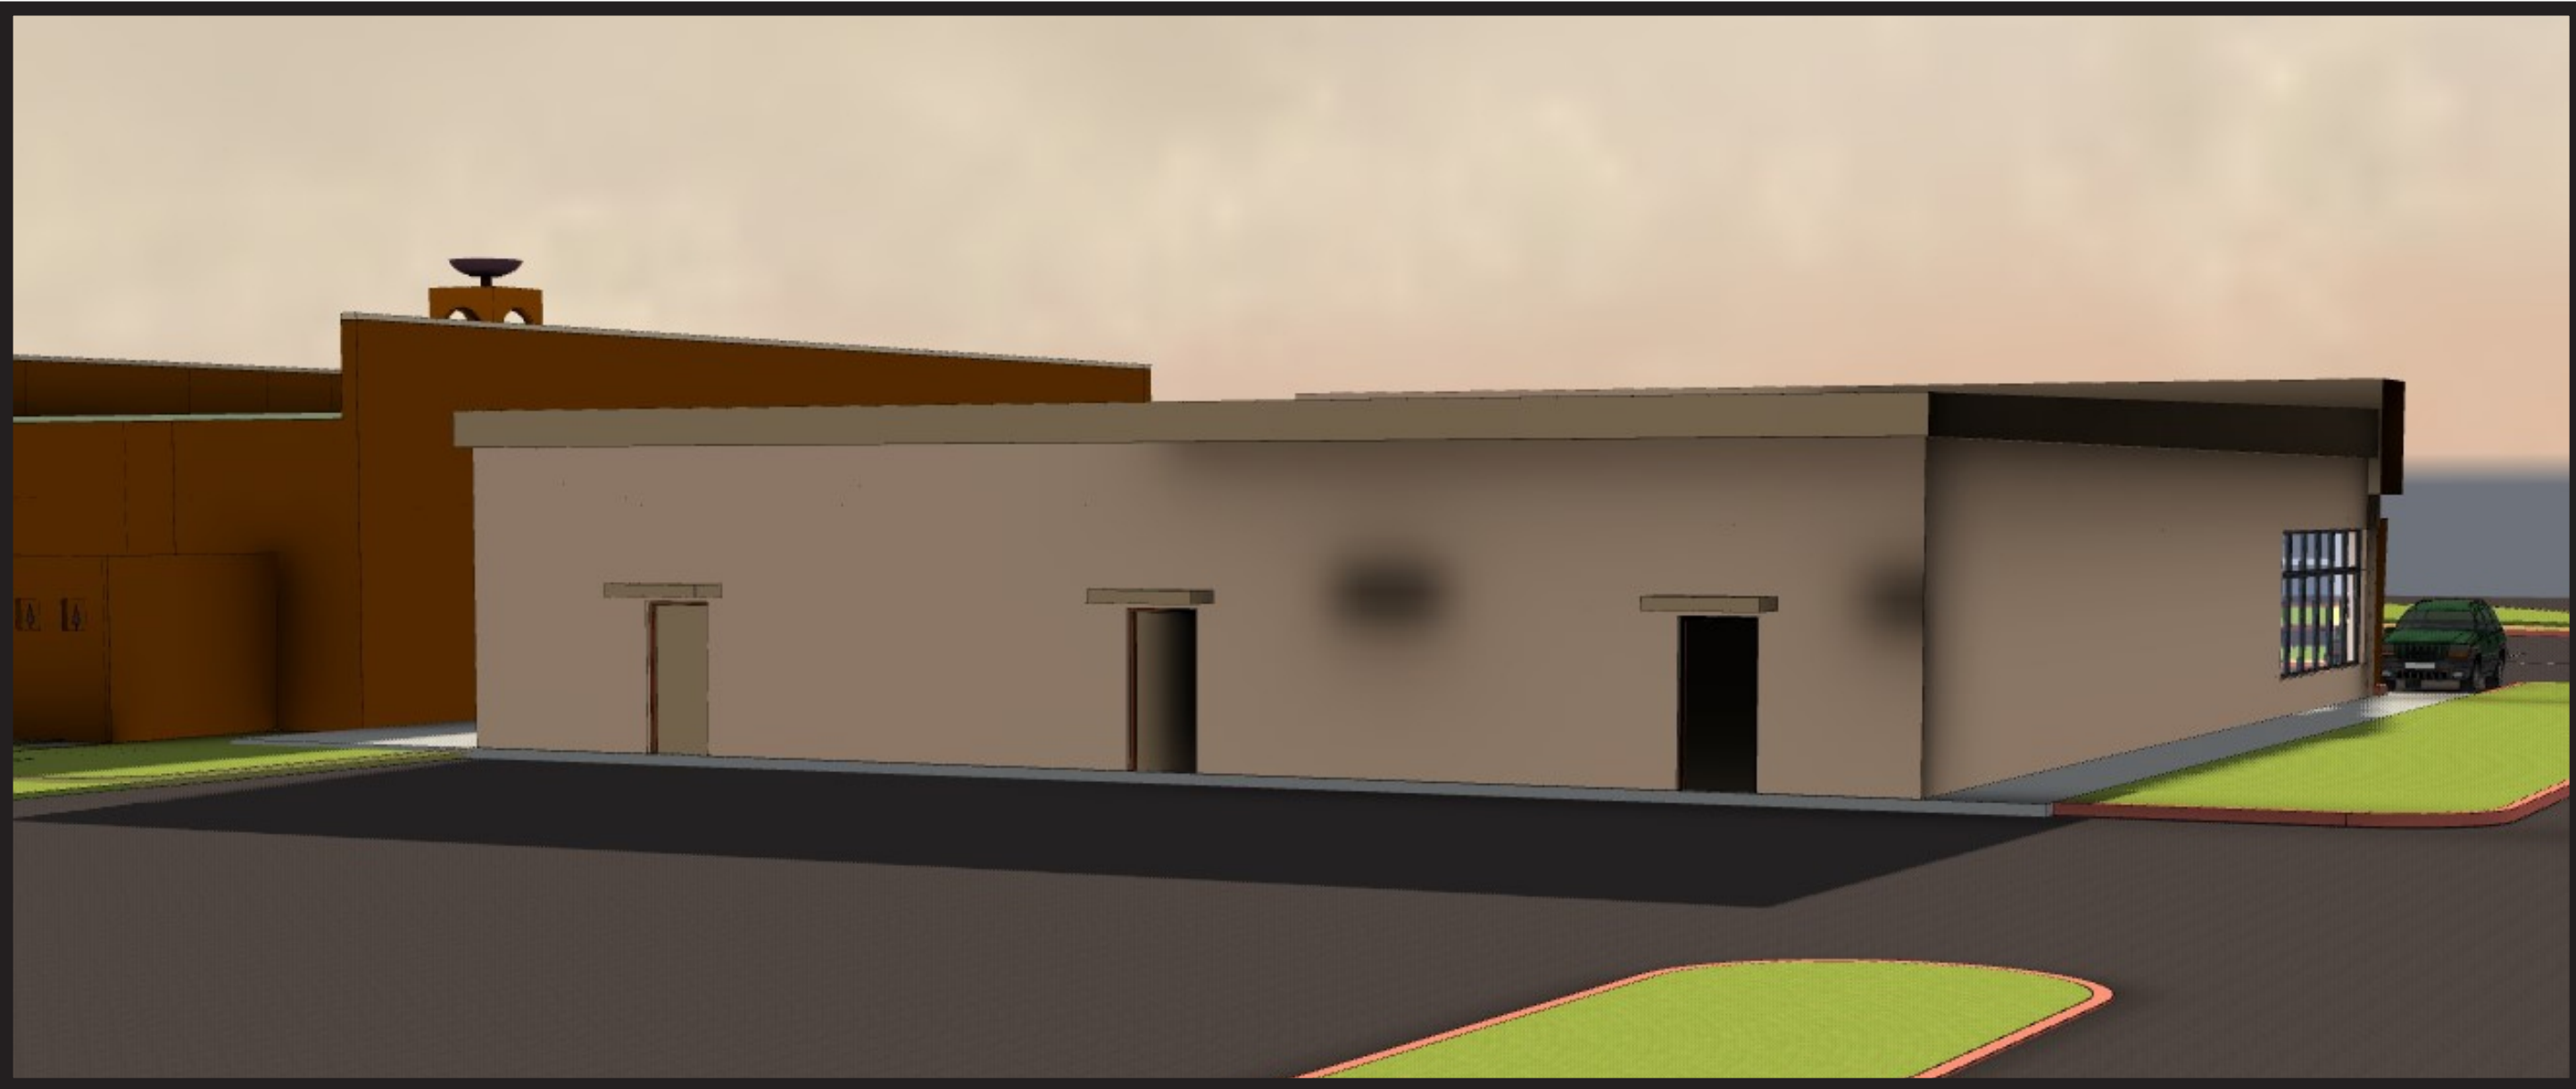

**SOUTH ELEVATIONS**



**NORTH ELEVATION**



**WEST ELEVATION**



**EAST ELEVATION**

**CONCEPTUAL RETAIL DESIGN ELEVATIONS**