

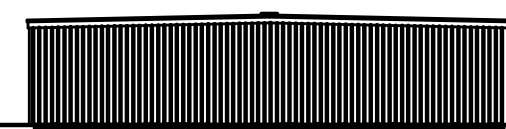
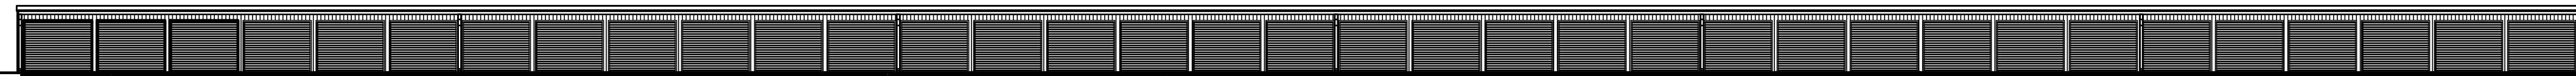


**01 BUILDING #1**  
SCALE: 1/16"=1'-0"

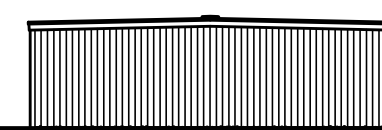

**02 BUILDING #2**  
SCALE: 1/16"=1'-0"

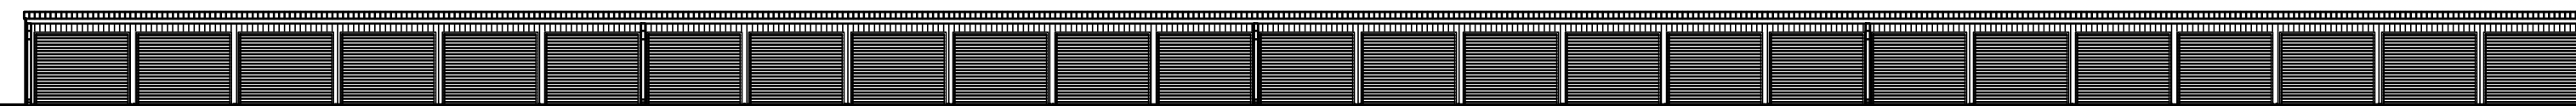

**03 BUILDING #3**  
SCALE: 1/16"=1'-0"