


REAR ELEVATION

3/16" = 1'-0"

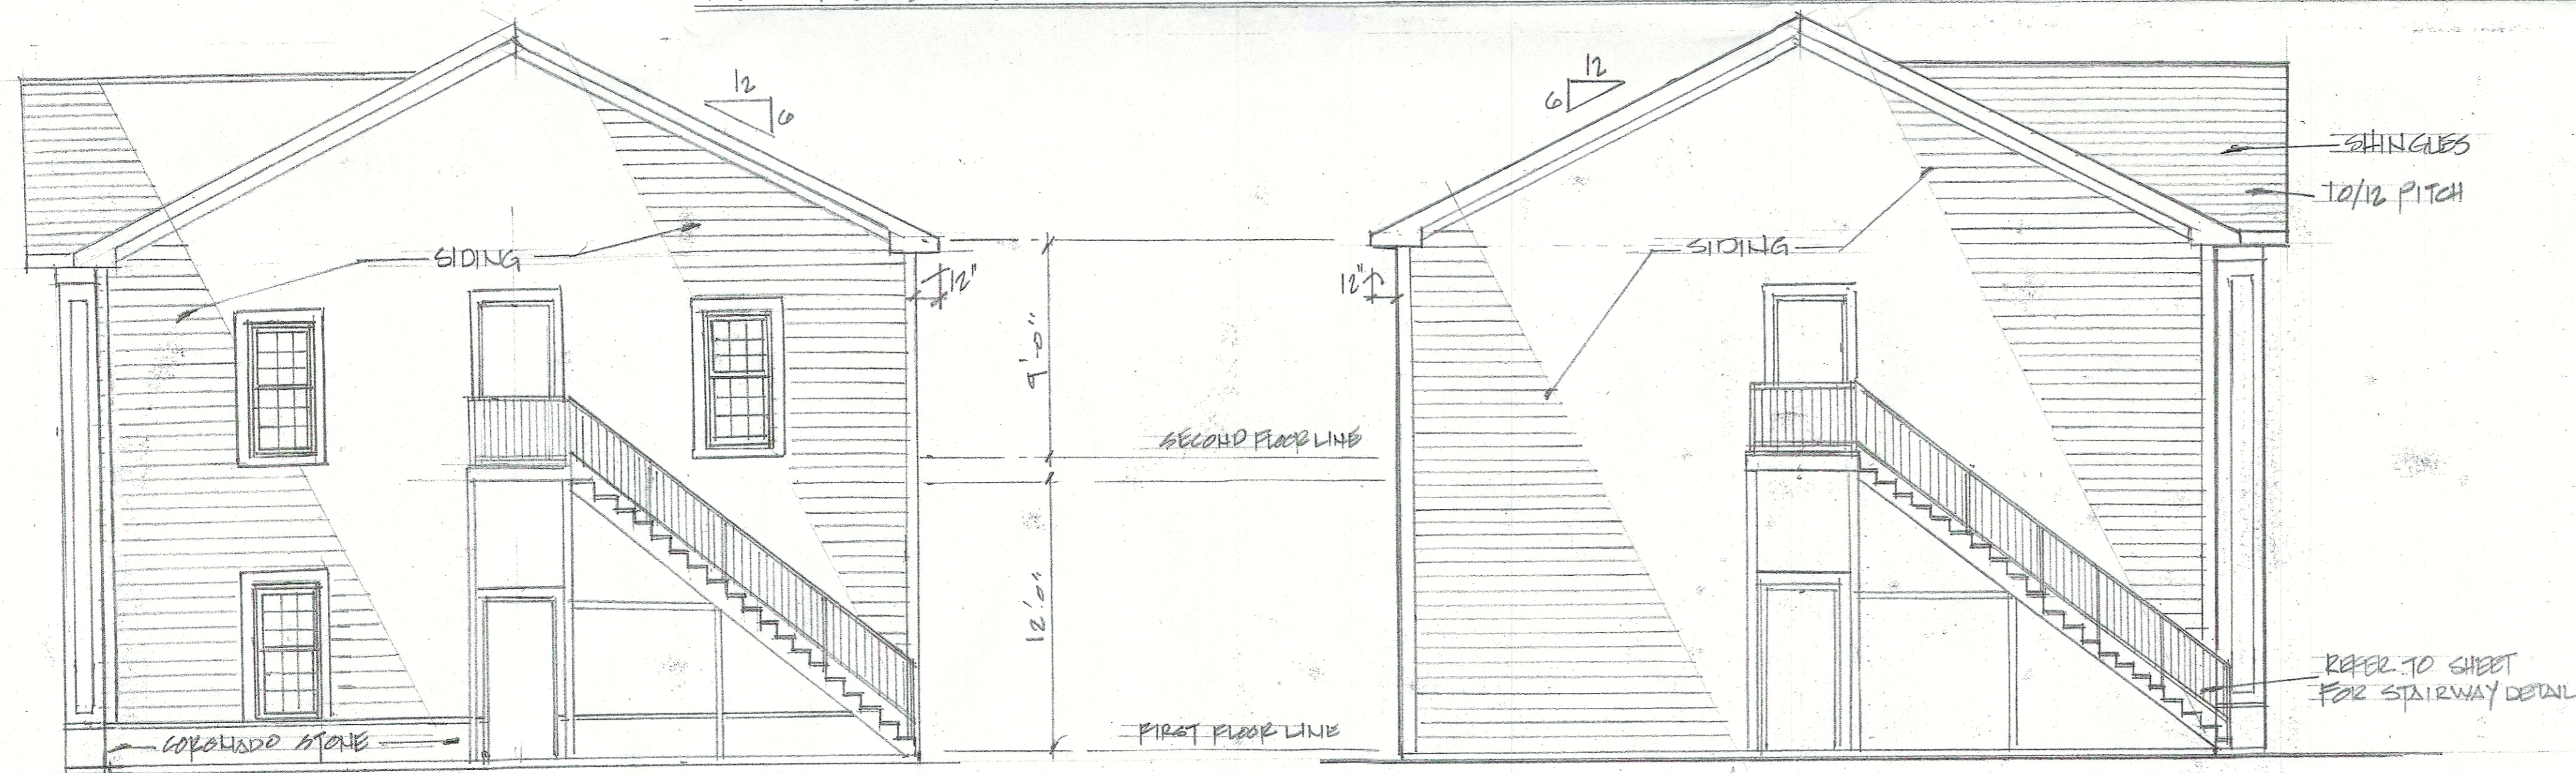


RIGHT SIDE ELEVATION

3/16" = 1'-0"

LEFT SIDE ELEVATION

3/16" = 1'-0"

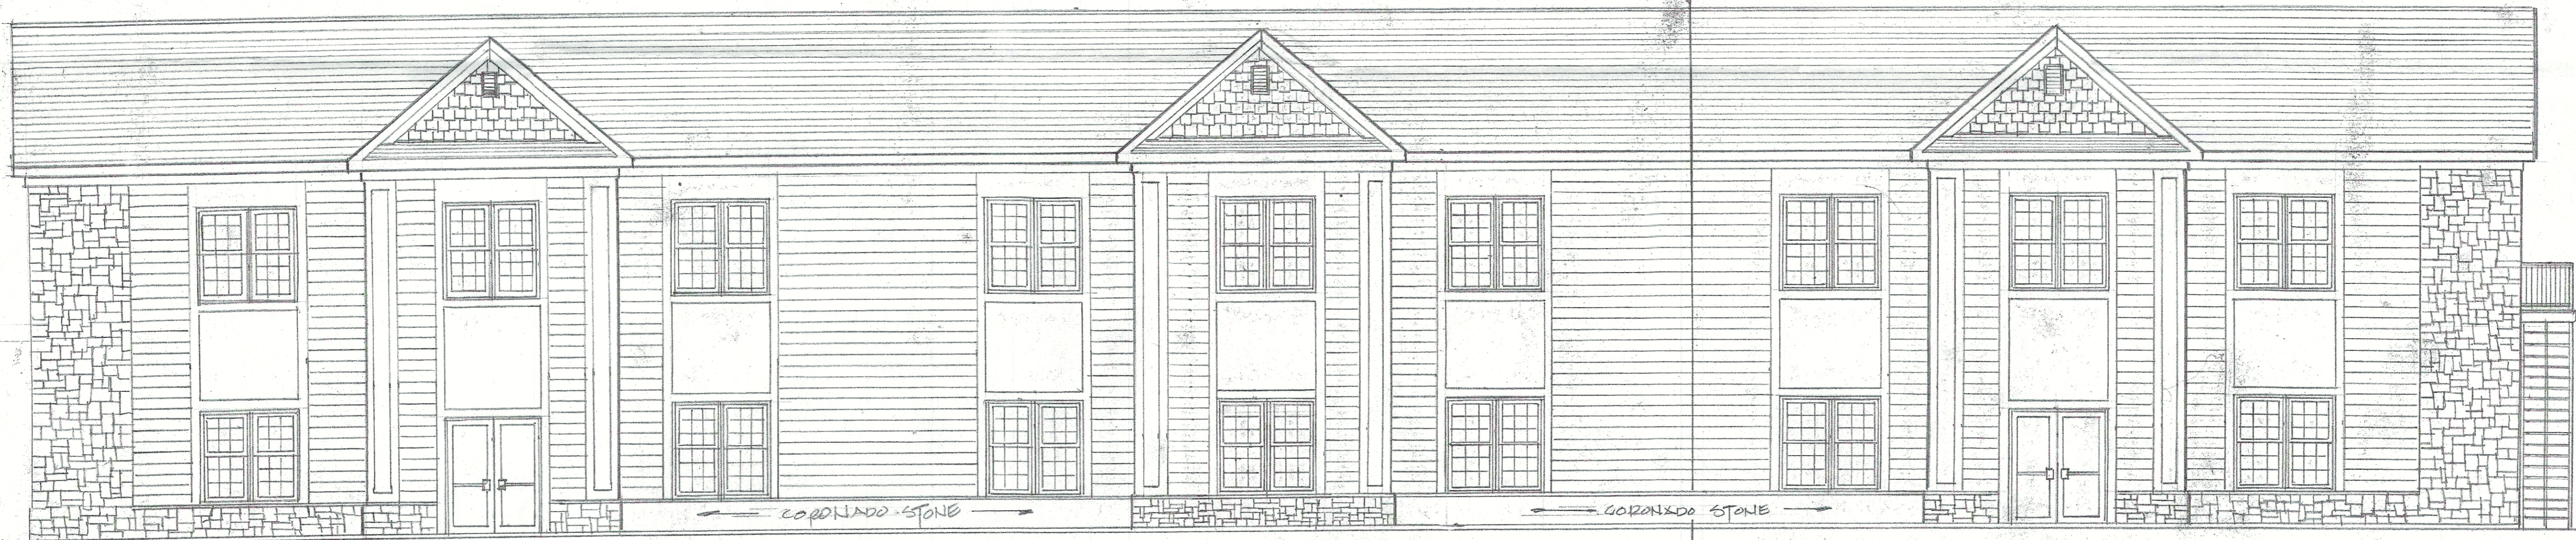

FRONT ELEVATION

3/16" = 1'-0"

STONYBROOK BUILDING  
5206 STONY BROOK DRIVE  
LOUISVILLE, KY 40291  
EXTERIOR ELEVATIONS

Owner  
Regal Investment Group  
General Contractor  
RLM Building & Remodel  
705 Daneshall Drive, Louisville, KY 40206

REV 5/1/23

RECEIVED  
JUN 26 2023  
PLANNING & DESIGN  
SERVICES

A3