




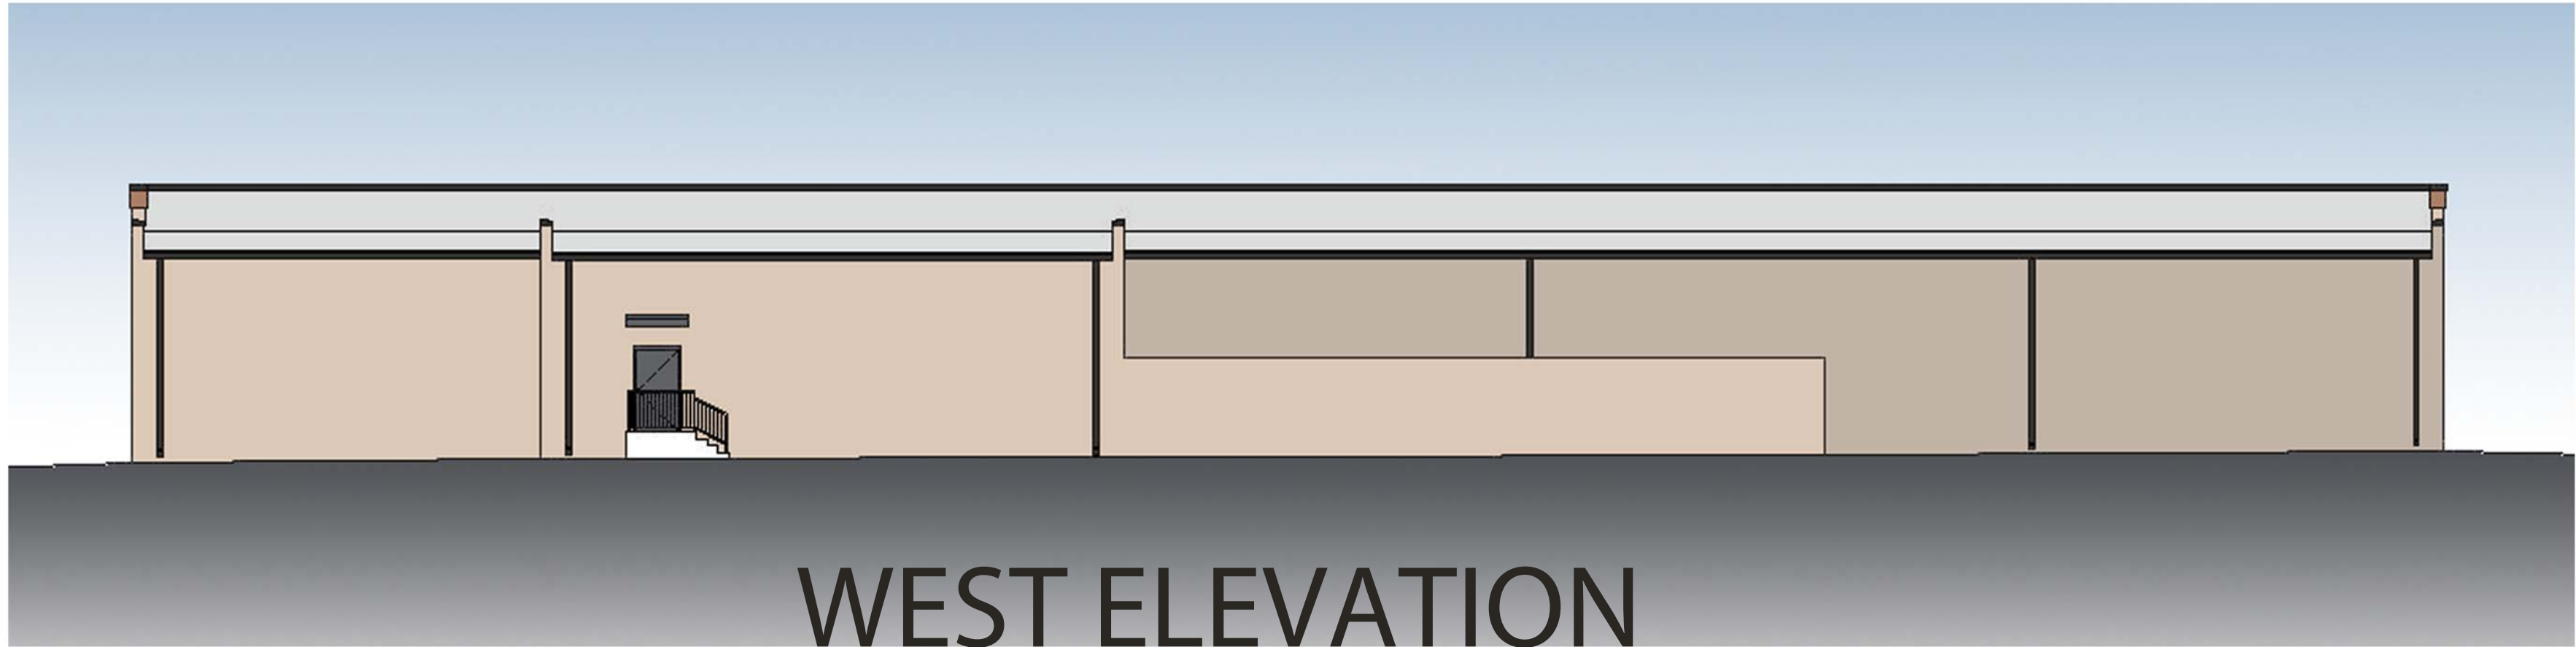


WEST ELEVATION

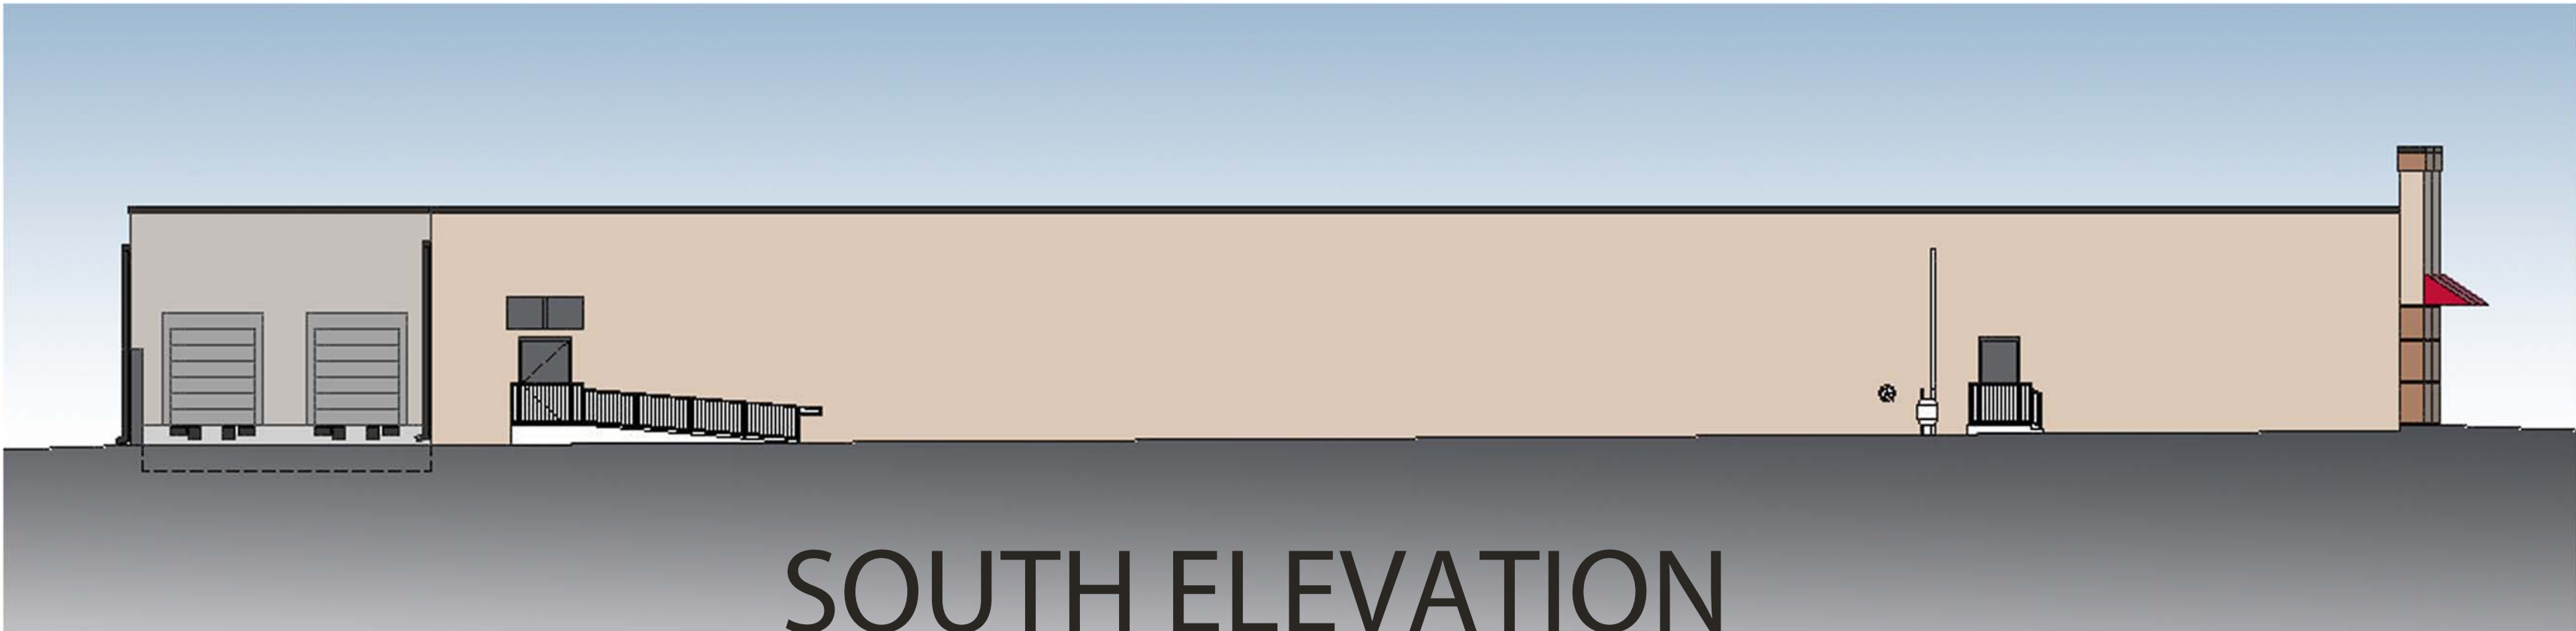

SOUTH ELEVATION

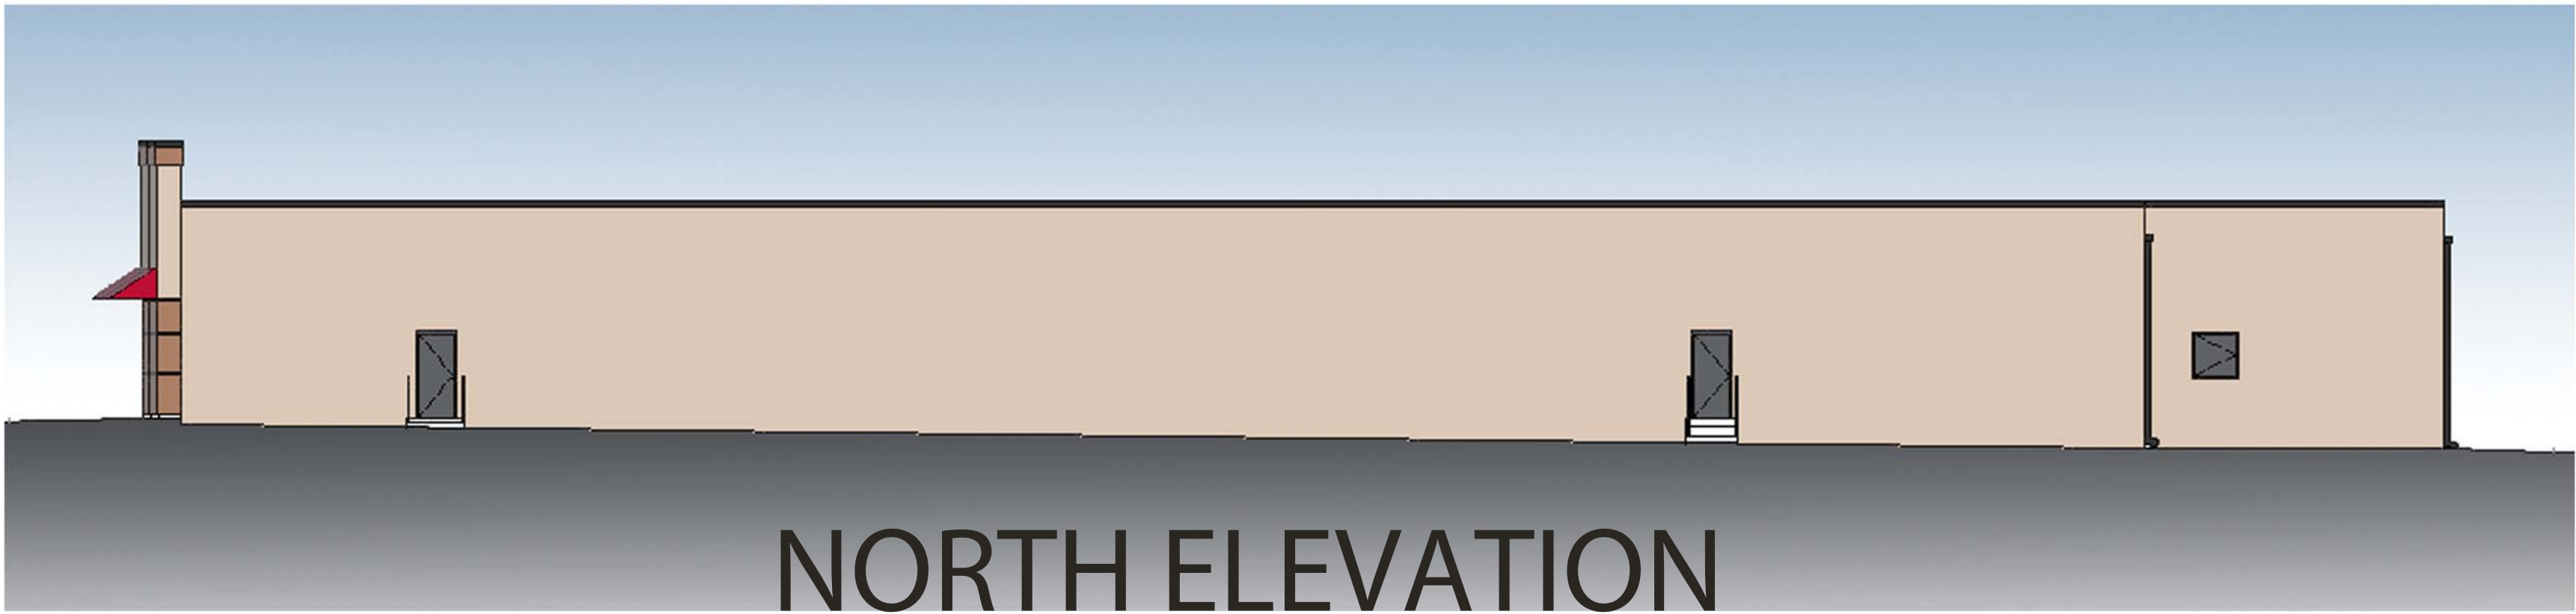

NORTH ELEVATION

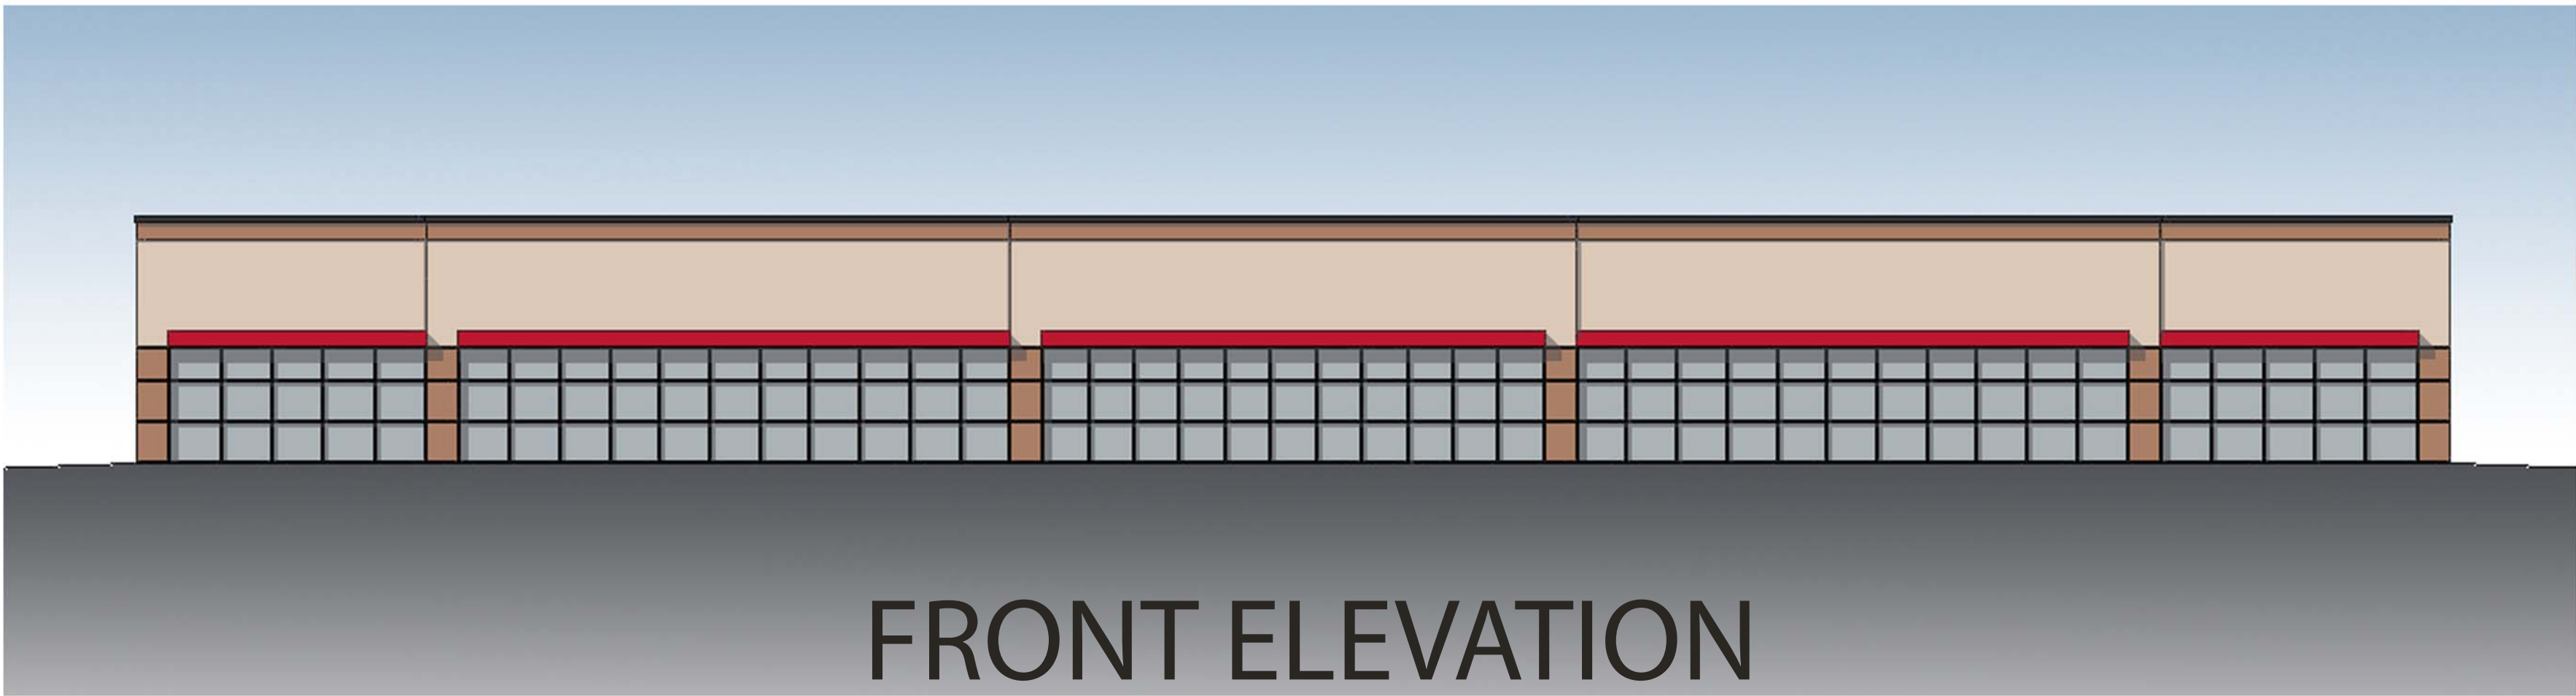

FRONT ELEVATION

JOB NO. 15-611
DATE: 02/26/2015
REVISION:
REVISION:
REVISION:

SHOPPING CENTER RENOVATION FOR:
NICKLIES DEVELOPMENT
6650 DIXIE HIGHWAY
LOUISVILLE, KENTUCKY 40258



GIL STEIN &
ASSOCIATES
ARCHITECTS, PSC
1432 ROANOKE AVENUE
LOUISVILLE, KY 40205
PHONE: 502 451-6646
FAX: 502 451-6192

COLORED
ELEVATIONS

6650 DIXIE HWY S.C.