


1/14/2015 10:57:37 PM
H:\Donan\2014.080 - Donan Headquarters4. Architectural\1. Models\RENDERING FILES\2014.080 C-Arch-v2015 - Copy (2).rvt

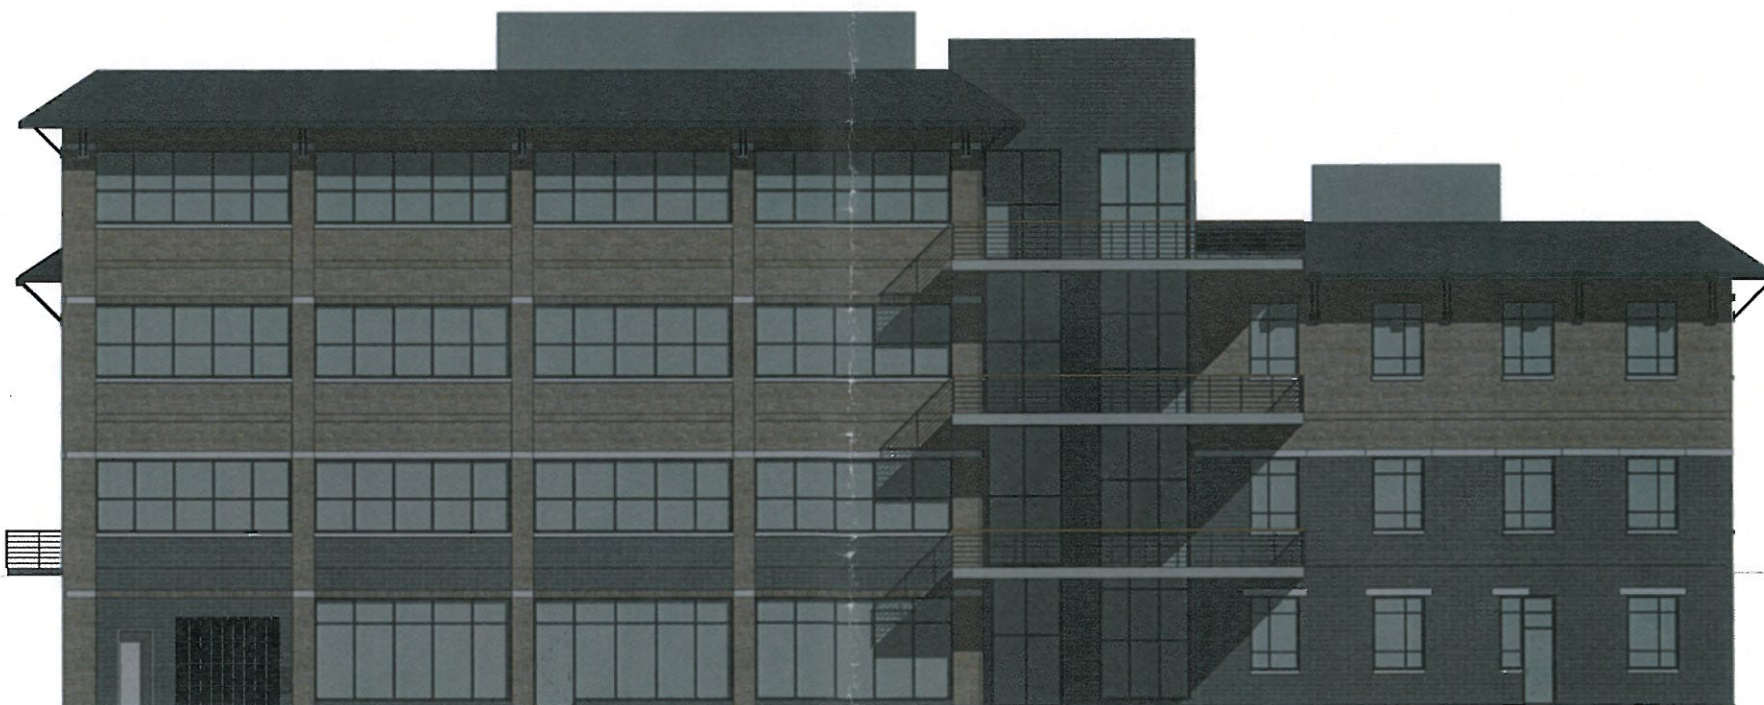

South Copy 1

SCALE: 1/8" = 1'-0"



North Copy 1

SCALE: 1/8" = 1'-0"

RECEIVED

JAN 26 2015
PLANNING &
DESIGN SERVICES

140EWLA1077

100% DESIGN DEVELOPMENT

0 1/2" 1"

737 South Third Street, Louisville, Kentucky 40202-2100
502-585-4181 502-587-0488 Fax www.luckettfarley.com
Interior Planning Architecture | Engineering | Construction Management
Design Build | Building Construction | Program Management
© 2008

[smart design]SM
Luckett & Farley

DONAN ENGINEERING CO., INC.
NEW HEADQUARTERS &
OFFICE BUILDING
12450 LAKE STATION PLACE
LOUISVILLE, KY 40299



REVISIONS	
#	Description

DRAWING NO. 2014.080	
MADE BY	CHECKED
DATE 1/26/2015	
RENDERED ELEVATIONS	
DRAWING NO. SD-A9.3	SHEET NO.

1/14/2015 11:00:12 PM
H:\Donan\2014.080 - Donan Headquarters\4. Architectural\1. Models\RENDERING FILES\2014.080 C-Arch-v2015 - Copy (2).rvt



GROUND VIEW FROM NORTHWEST

SCALE:

14 DE PLAN 1077

PROJECT: DONAN
HEADQUARTERS

COMM. # 2014.080

DRAWN BY: NWS

DATE: 1/26/2015

CHKD BY:

DWG.# SD-A9.2
REFERENCE:

[smart design]SM
Luckett & Farley

737 South Third Street, Louisville, Kentucky 40202-2100
502-585-4181 502-587-9488 Fax www.luckett-farley.com
Architectural | Engineering | Interior Design
Design-Build | Building Commissioning | Special Inspections



GROUND VIEW FROM SOUTHEAST

RECEIVED

SCALE:

JAN 26 2015
PLANNING &
DESIGN SERVICES

140E WLA N1077

PROJECT: DONAN
HEADQUARTERS

COMM. # 2014.080

DRAWN BY: NWS

DATE: 1/26/2015

CHKD BY:

DWG.# SD-A9.1
REFERENCE:

[smart design]SM
Luckett & Farley

737 South Third Street, Louisville, Kentucky 40202-2100
502-585-4181 502-587-0488 Fax www.luckett-farley.com
Master Planning, Architecture, Interiors, Landscape Architecture
Design Build / Design Construction / General Contractors

1853