



A SOUTH BUILDING ELEVATION
A1.1 SCALE: 1/16" = 1'-0"

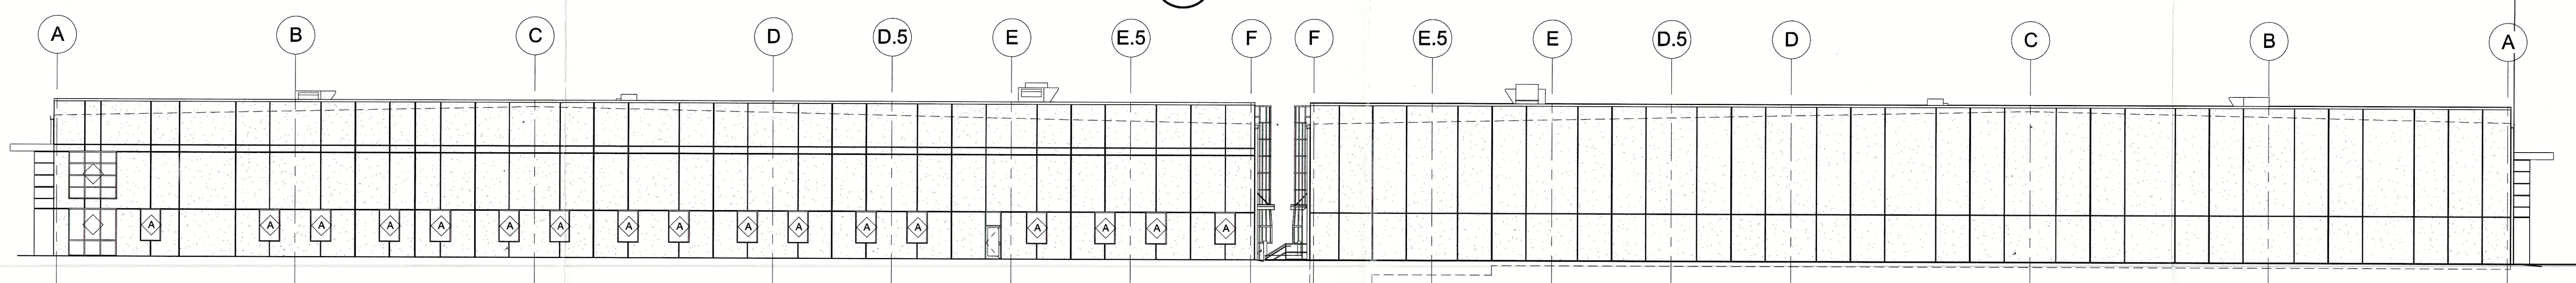

B EAST BUILDING ELEVATION
A1.1 SCALE: 1/16" = 1'-0"

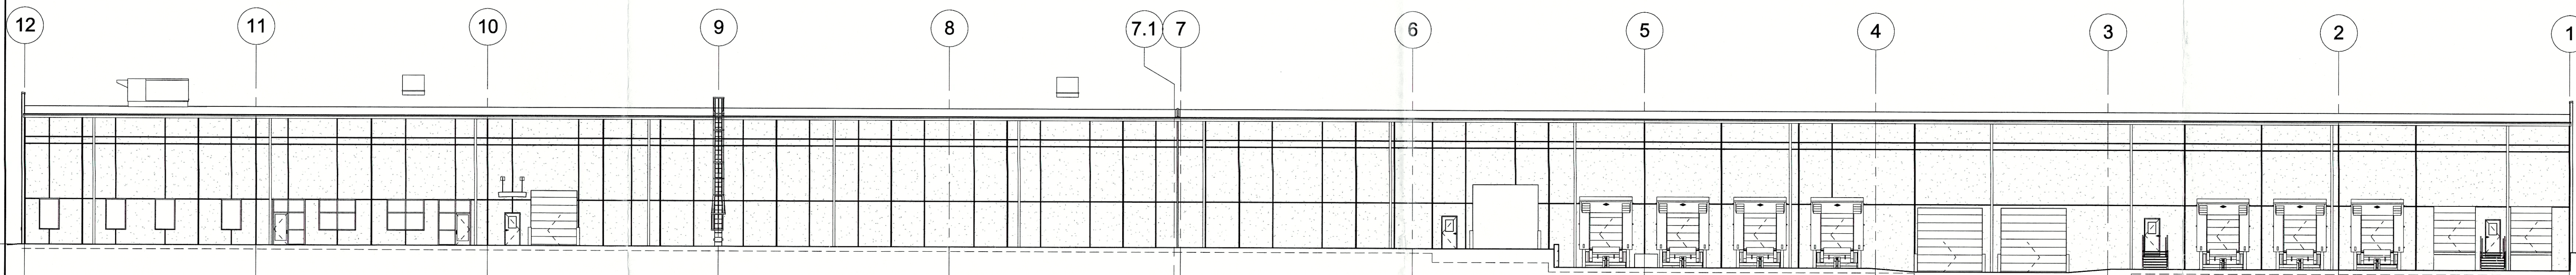

D WEST BUILDING ELEVATION
A1.1 SCALE: 1/16" = 1'-0"

C NORTH BUILDING ELEVATION
A1.1 SCALE: 1/16" = 1'-0"

PURPOSE
PRELIMINARY
APPROVAL
REVIEW
INFORMATION
CONST.
RECORD
AS BUILT
CANCEL

REV.	DATE	DRN.	CHKD.	APPR.	DESCRIPTION
1	04/21/15	CLW	MM		PRELIMINARY PLANS
2	05/22/15	CLW	GB		65% REVIEW SET

NOTES: 1. THIS DOCUMENT IS THE PROPERTY OF LUCKETT & FARLEY. IT IS TO BE USED ONLY FOR THE PROJECT AND SITE SPECIFICALLY IDENTIFIED HEREIN. IT IS NOT TO BE REPRODUCED, COPIED, OR TRANSMITTED IN ANY FORM OR BY ANY MEANS, ELECTRONIC OR MECHANICAL, INCLUDING PHOTOCOPYING, RECORDING, OR BY ANY INFORMATION STORAGE AND RETRIEVAL SYSTEM, WITHOUT THE WRITTEN PERMISSION OF LUCKETT & FARLEY. 2. THE USER OF THIS DOCUMENT SHALL BE RESPONSIBLE FOR THE DESIGN OF THE FACILITY AND THE DESIGN OF THE FACILITY SHALL BE THE SOLE RESPONSIBILITY OF THE USER.

(smart design)
Luckett & Farley
Architecture | Engineering | Interior Design
737 South Third Street
Louisville, Kentucky 40202-2100
Phone 502-585-4181
Fax 502-587-0488
www.luckett-farley.com

Gray
10 Quality Street
Lexington, Kentucky 40507-1460
Telephone: (606) 251-0000
Facsimile: (606) 252-6300
Manufacturing - Automotive
Food & Beverage - Distribution
Retail - Hospitality

INTERIM REVIEW
DOCUMENTS
THIS DOCUMENT IS THE PROPERTY OF LUCKETT & FARLEY. IT IS TO BE USED ONLY FOR THE PROJECT AND SITE SPECIFICALLY IDENTIFIED HEREIN. IT IS NOT TO BE REPRODUCED, COPIED, OR TRANSMITTED IN ANY FORM OR BY ANY MEANS, ELECTRONIC OR MECHANICAL, INCLUDING PHOTOCOPYING, RECORDING, OR BY ANY INFORMATION STORAGE AND RETRIEVAL SYSTEM, WITHOUT THE WRITTEN PERMISSION OF LUCKETT & FARLEY.

CHALLENGER LIFTS FACILITY
LOUISVILLE, KENTUCKY

**EXTERIOR BUILDING ELEVATIONS AND
BUILDING SECTION**

DOCUMENT NUMBER	
DEPARTMENT	
JOB NUMBER	SHEET NUMBER
2015.046	A2.1

RECEIVED
JUN 11 2015
PLANNING &
DESIGN SERVICES