
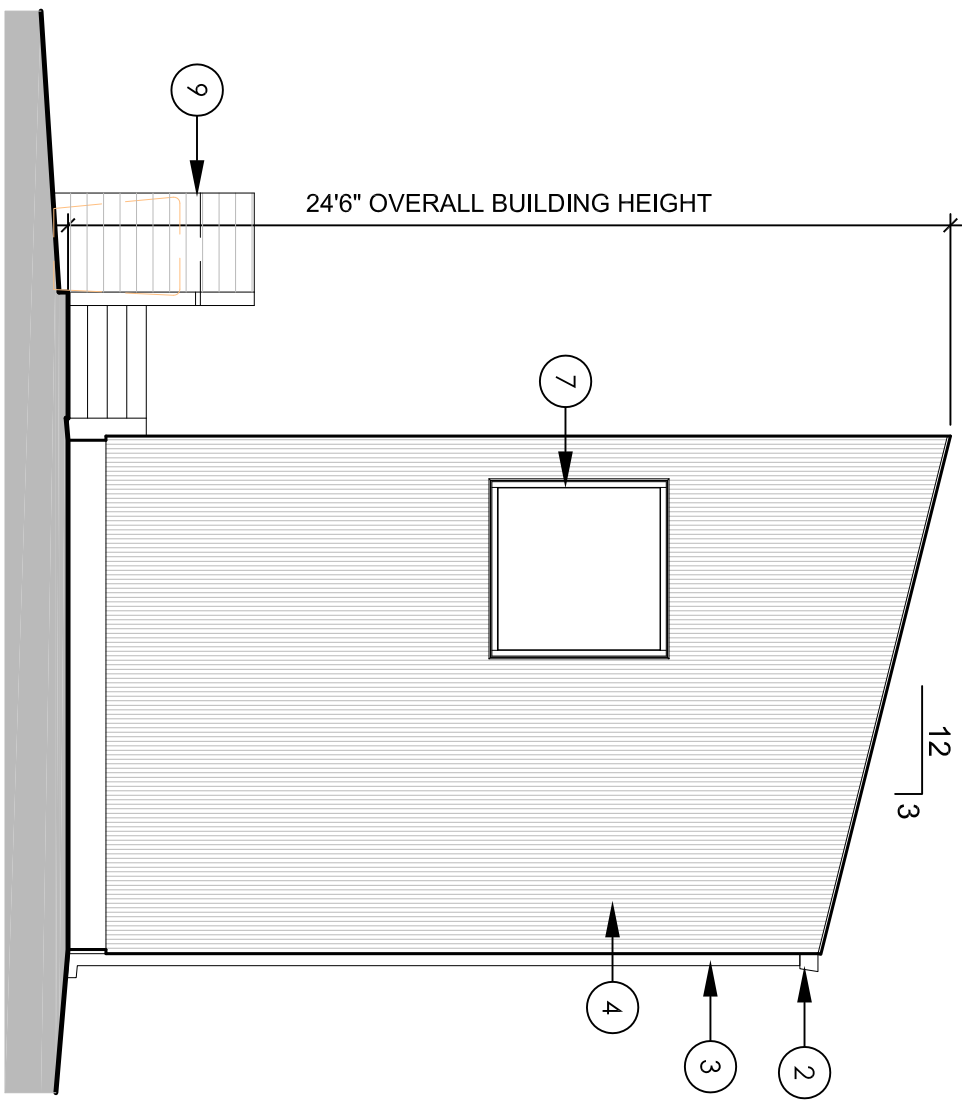


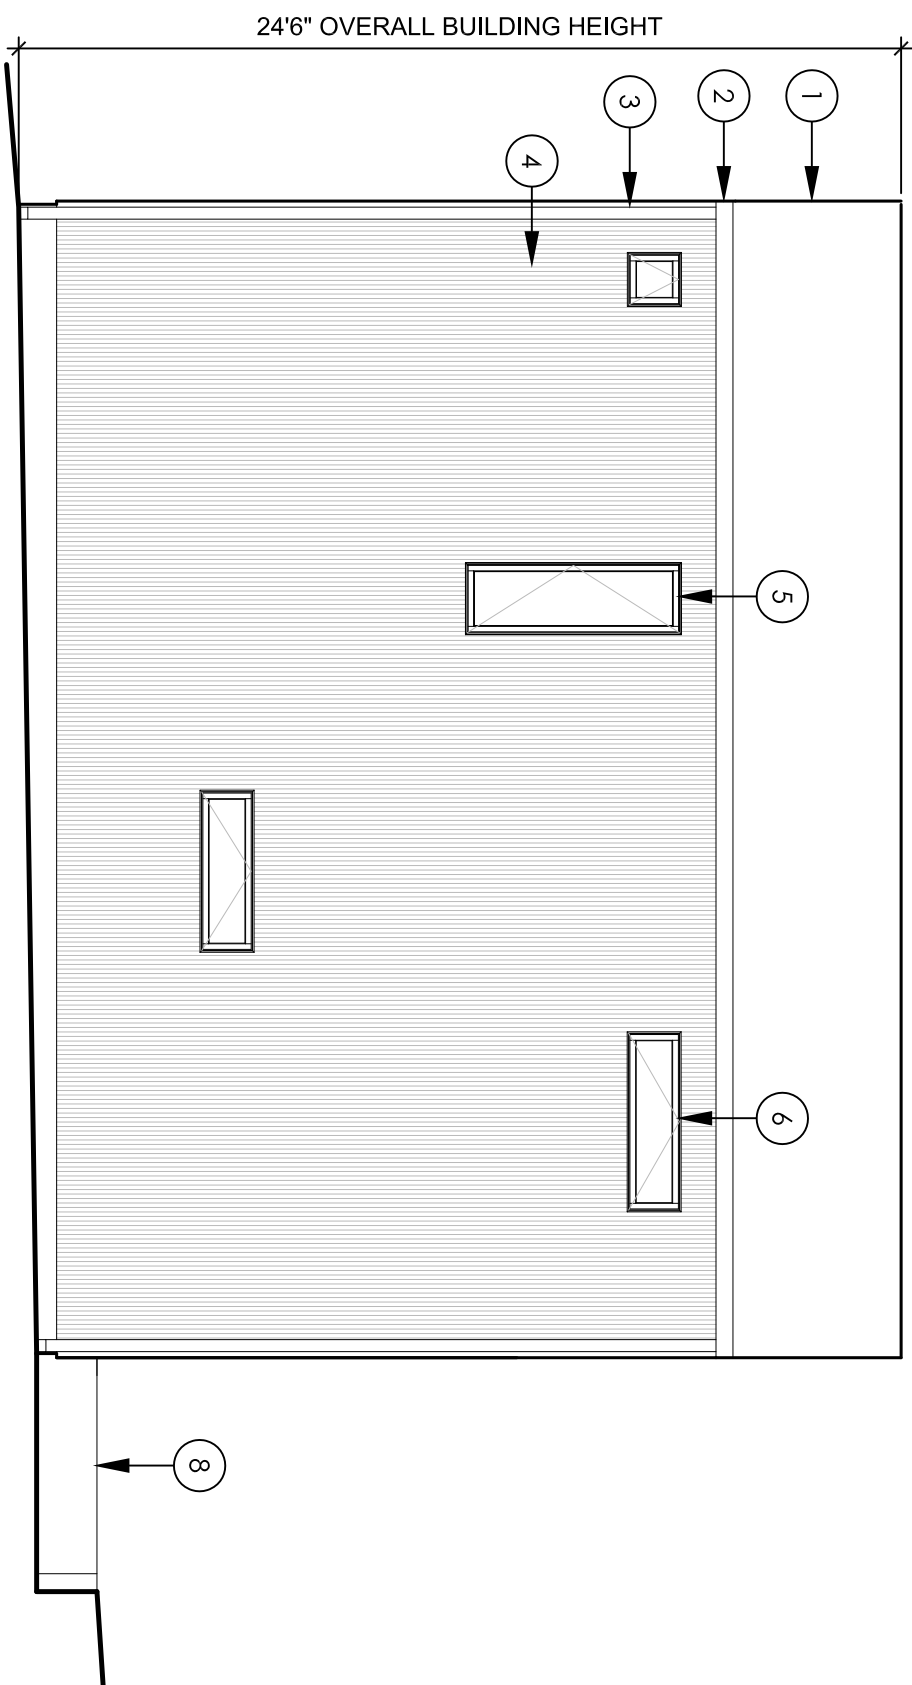

ELEVATION NOTES

- 1 METAL PANEL ROOF
- 2 GUTTER COLOR TO MATCH SIDING
- 3 DOWNSPOUT TO MATCH SIDING
- 4 METAL PANEL SIDING
- 5 JEILD-WEN SITELINE EX CASEMENT WINDOW
- 6 JEILD-WEN SITELINE EX AWNING WINDOW
- 7 JEILD-WEN SITELINE EX PICTURE WINDOW
- 8 TRTD. DECK/STAIR PER SITE CONDITIONS
- 9 WASTE BIN STORAGE BELOW

rev.	no.	date
-		07.09.15
1		07.23.15

drawn by: NS
23 JULY 2015

A2.0

PART 1504

231(r) South Jane House
LOUISVILLE, KY 40206



2015 © PART STUDIO LLC

PART
STUDIO LLC

3210 Dublin Ln
Louisville, KY 40206
info@part-studio.net

502.409.3239