



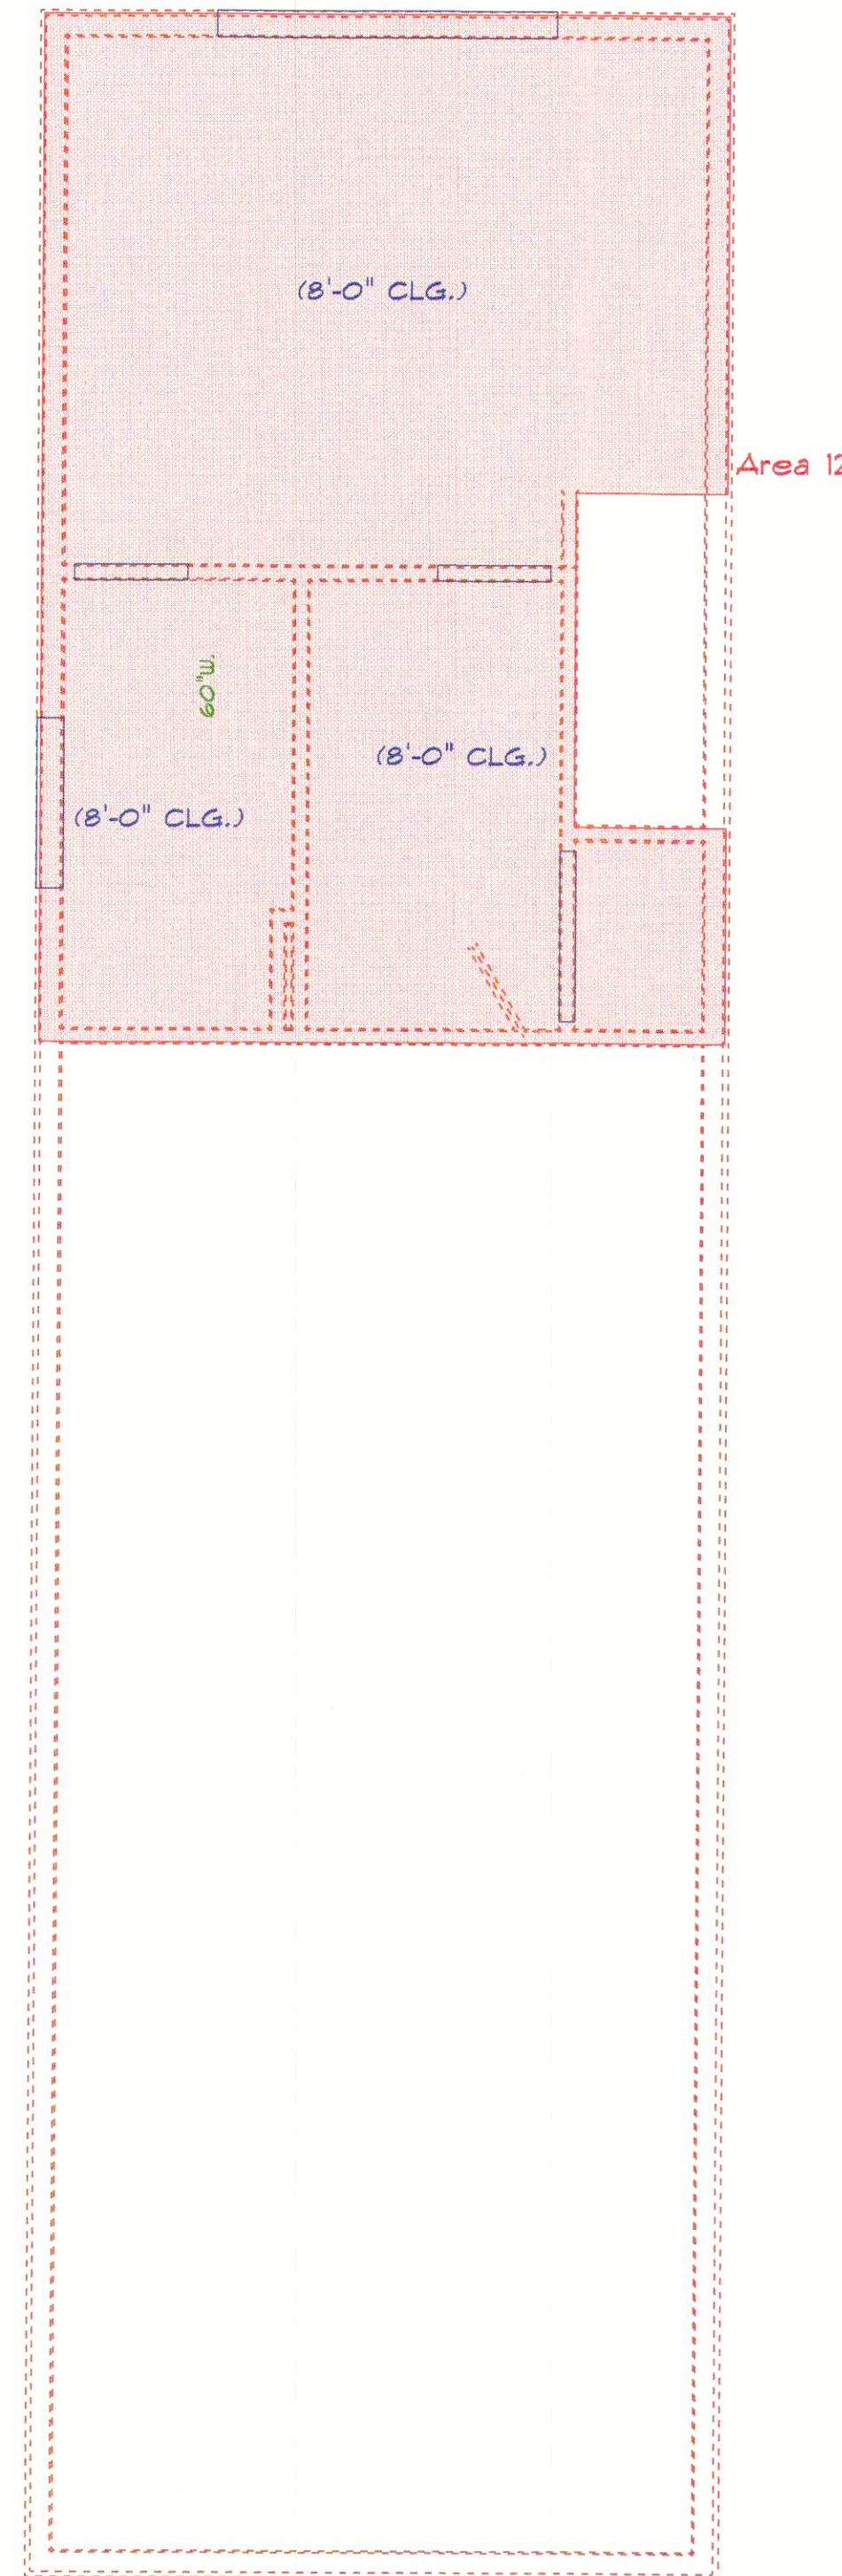

FENCE LINE

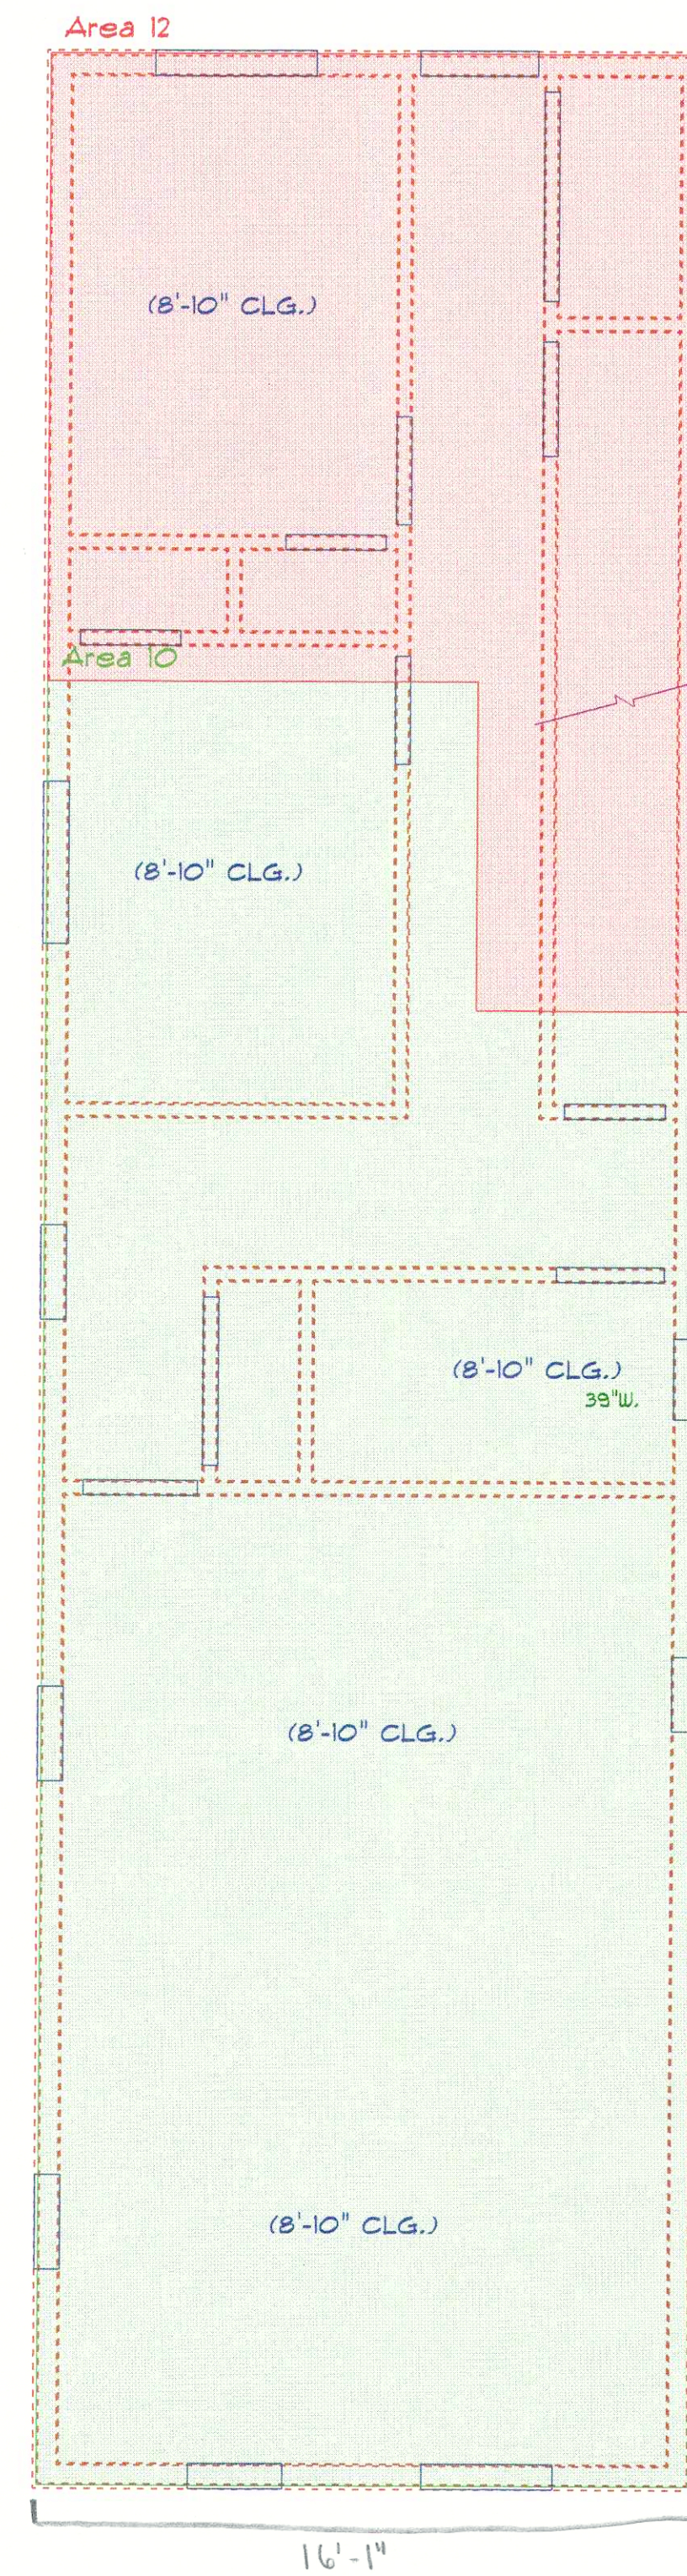

ASSUMED PROPERTY LINE - FENCE AT REAR

FENCE STARTS

Square Footage Breakdown
 1st floor existing: 676 sq ft - GREEN
 1st floor addition: 295 sq ft
 2nd floor addition: 362 sq ft - RED
 Addition total: 657 sq ft
 Total: 1333 sq ft

RECEIVED

MAY 27 2016
 PLANNING &
 DESIGN SERVICES

16COA1117

WENSINK, LEAH - 274 SAUNDERS