



KEY NOTES

- 1

SECURE OUTDOOR AMENITY AREA
- 2

CORRUGATED METAL
- 3

CURTAIN WALL GLAZING
WITH VERTICAL BUTT JOINT
- 4

METAL ACCENT ENTRY FIN
- 5

CONTINUOUS METAL CANOPY
- 6

INDIGENOUS VEGETATION
- 7

WILL CALL ENTRY
- 8

SIGNAGE LOCATION
- 9

CONCRETE PANEL
- 10

CLERESTORY WINDOW

1 6 DEVPLAN 1 1 1 1

This conceptual design is based upon a preliminary review of information supplied and is an unperfected and unperfected rendering of the proposed building information, and is intended solely to assist in explaining how the subject might be developed.


Conceptual Design

RENAISSANCE SOUTH BUSINESS PARK
LOUISVILLE, KY

WARE MALCOMB

CHI16-0066-00
05.06.2016

SHEET
1

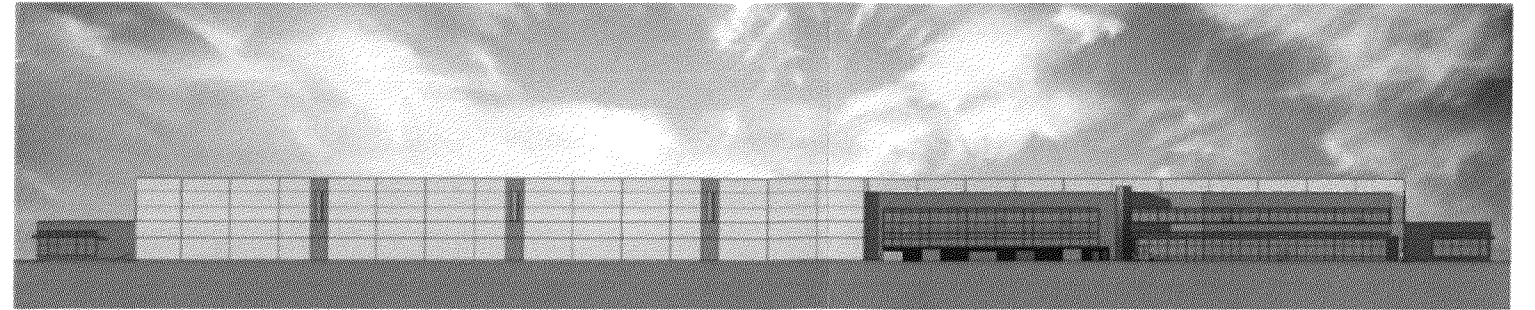

North



South



East



West

Conceptual Exterior Elevations

RENAISSANCE SOUTH BUSINESS PARK
LOUISVILLE, KY

16 DEVPLAN 1111

WARE MALCOMB

CHI16-0066-00
05.06.2016

SHEET
2

This architectural design is based upon a preliminary review of site-specific requirements and is intended to provide conceptual site and/or building information, and is intended solely to assist in exploring how the project might be developed.