


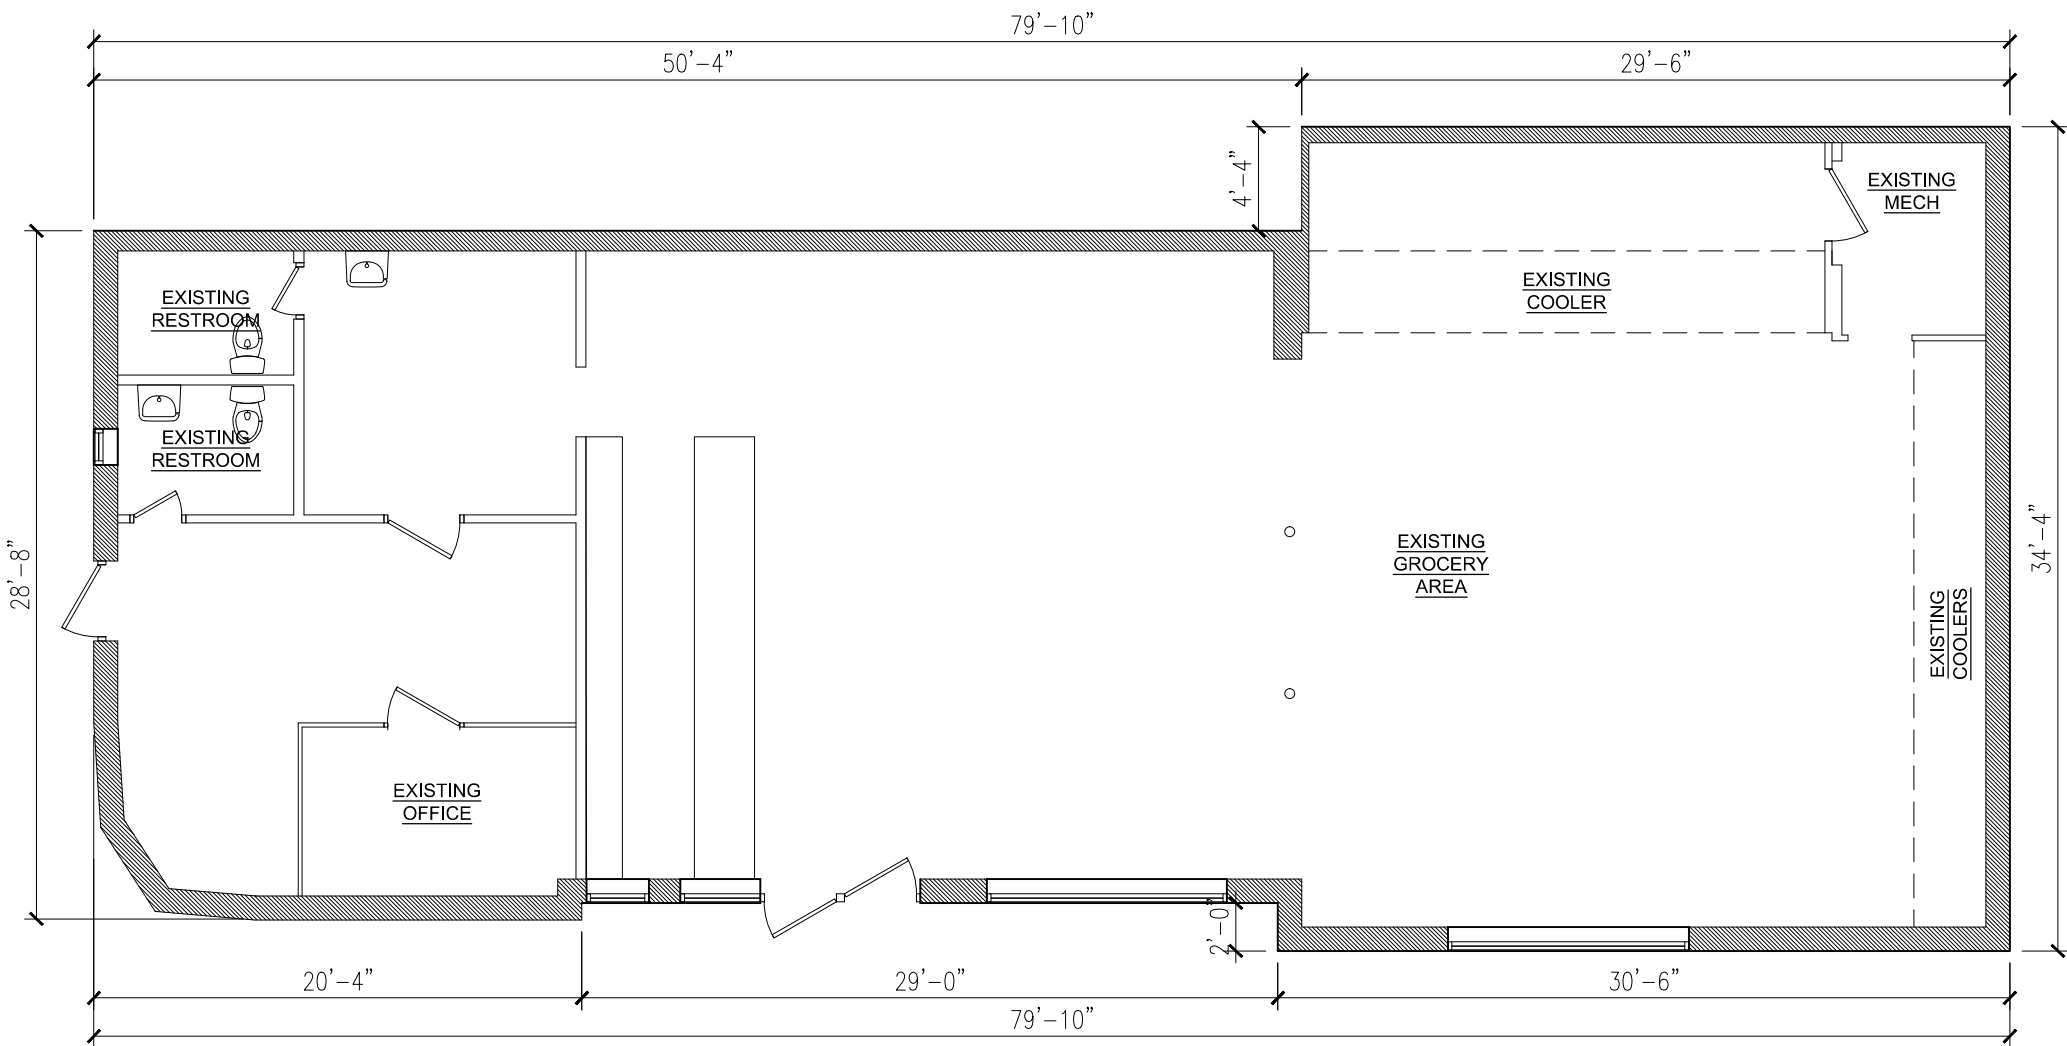

**EXISTING CONDITIONS PLAN**  
1/8" = 1'-0"

2.26.16

MAA Shadhi, LLC  
DBA Liquor World #8  
1779 Bardstown Road  
Louisville, KY 40205

A1.0

MEDLEY ARCHITECTURE  
10111 Spring Gate Drive  
Louisville, KY 40241  
502.386.7963 medleyarchitecture@gmail.com

BRIAN P. MEDLEY  
REGISTERED  
NO. 5936  
COMMONWEALTH OF KENTUCKY  
ARCHITECT