


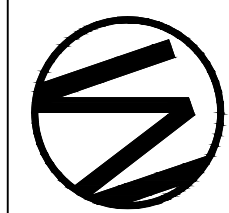

MEDLEY ARCHITECTURE
10111 Spring Gate Drive
Louisville, KY 40241
502.386.7963 medleyarchitecture@gmail.com




MAA Shadhi, LLC
DBA Liquor World #8
1779 Bardstown Road
Louisville, KY 40205

A1.1

NOTES:

- 1. LOCATION OF NEW WALK-IN BEER COOLER. INSTALLATION BY VITTITOW REFRIGERATION INCLUDING FINISHING TRIM WORK, ETC.
- 2. NEW COLUMNS IN LINE WITH EXISTING COLUMNS - SEE STRUCTURAL
- 3. NEW HEADER BEAM TO CARRY LOAD OF EXISTING LOAD BEARING WALL - SEE STRUCTURAL
- 4. LOCATION OF REACH IN COOLERS
- 5. NEW 8" CMU WALLS - SEE WALL SECTION & STRUCTURAL

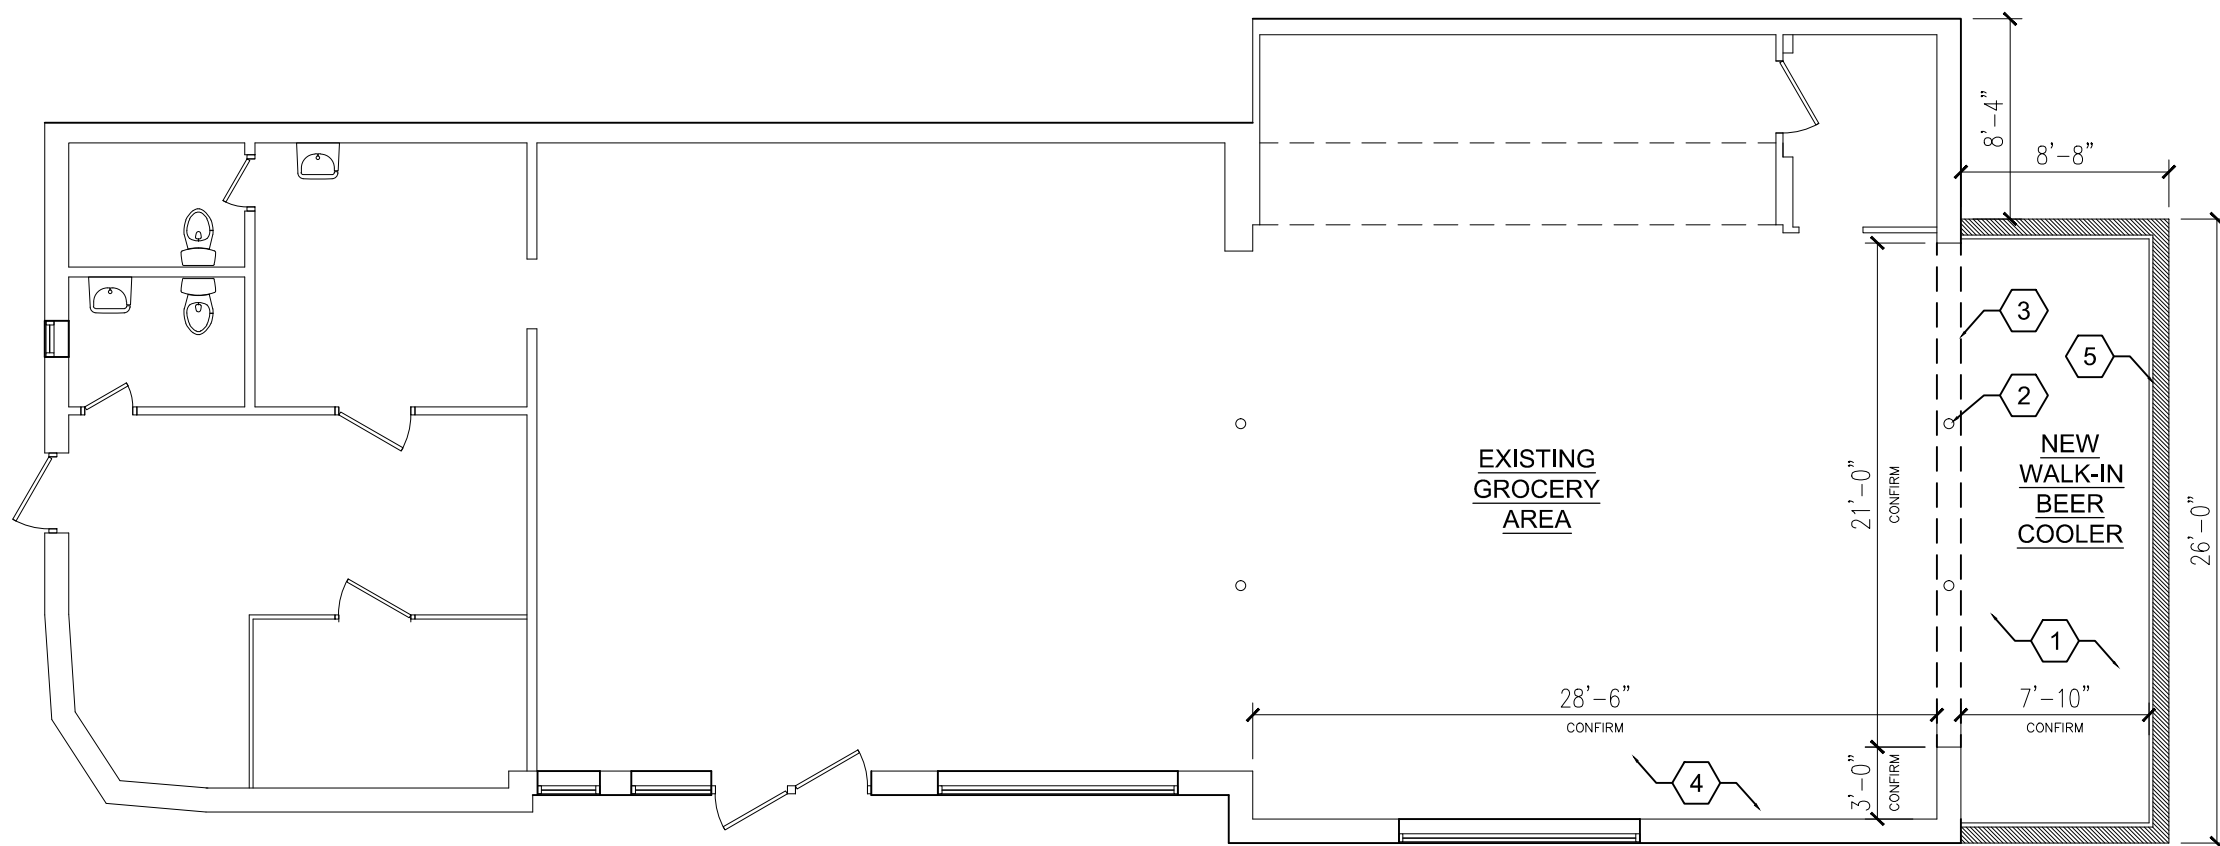

RENOVATION PLAN
1/8" = 1'-0"

2.26.16