



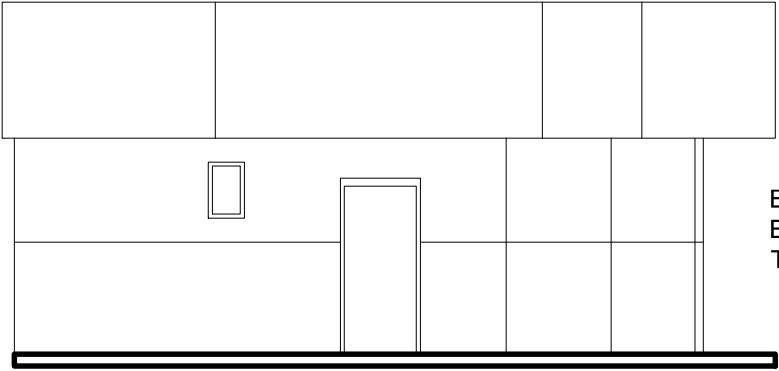

EXISTING
ELEVATION
TO REMAIN

FRONT ELEVATION

1/8" =1'-0"

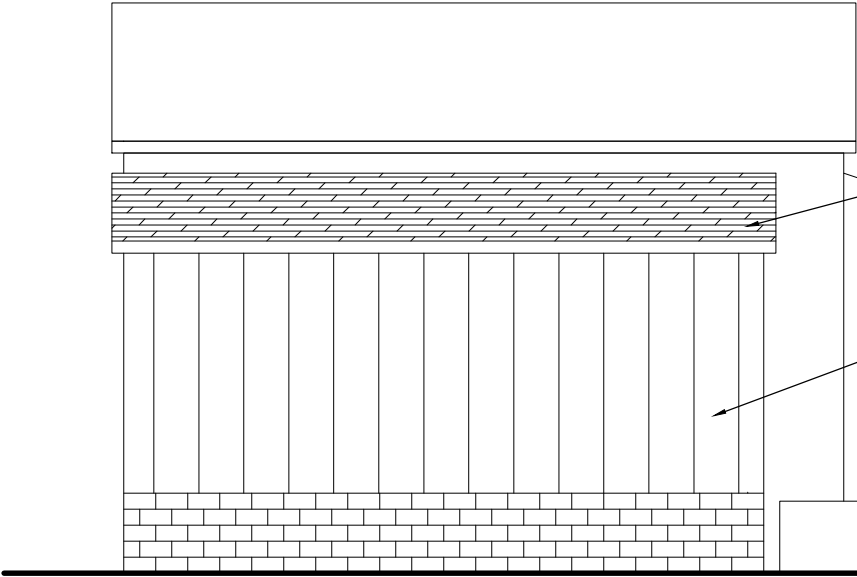


NEW ASPHALT
SHINGLE ROOF &
EAVE TO MATCH
EXISTING

DECORATIVE
METAL
SIDING

EXISTING
CONDENSING
UNIT

REAR ELEVATION

1/8" =1'-0"

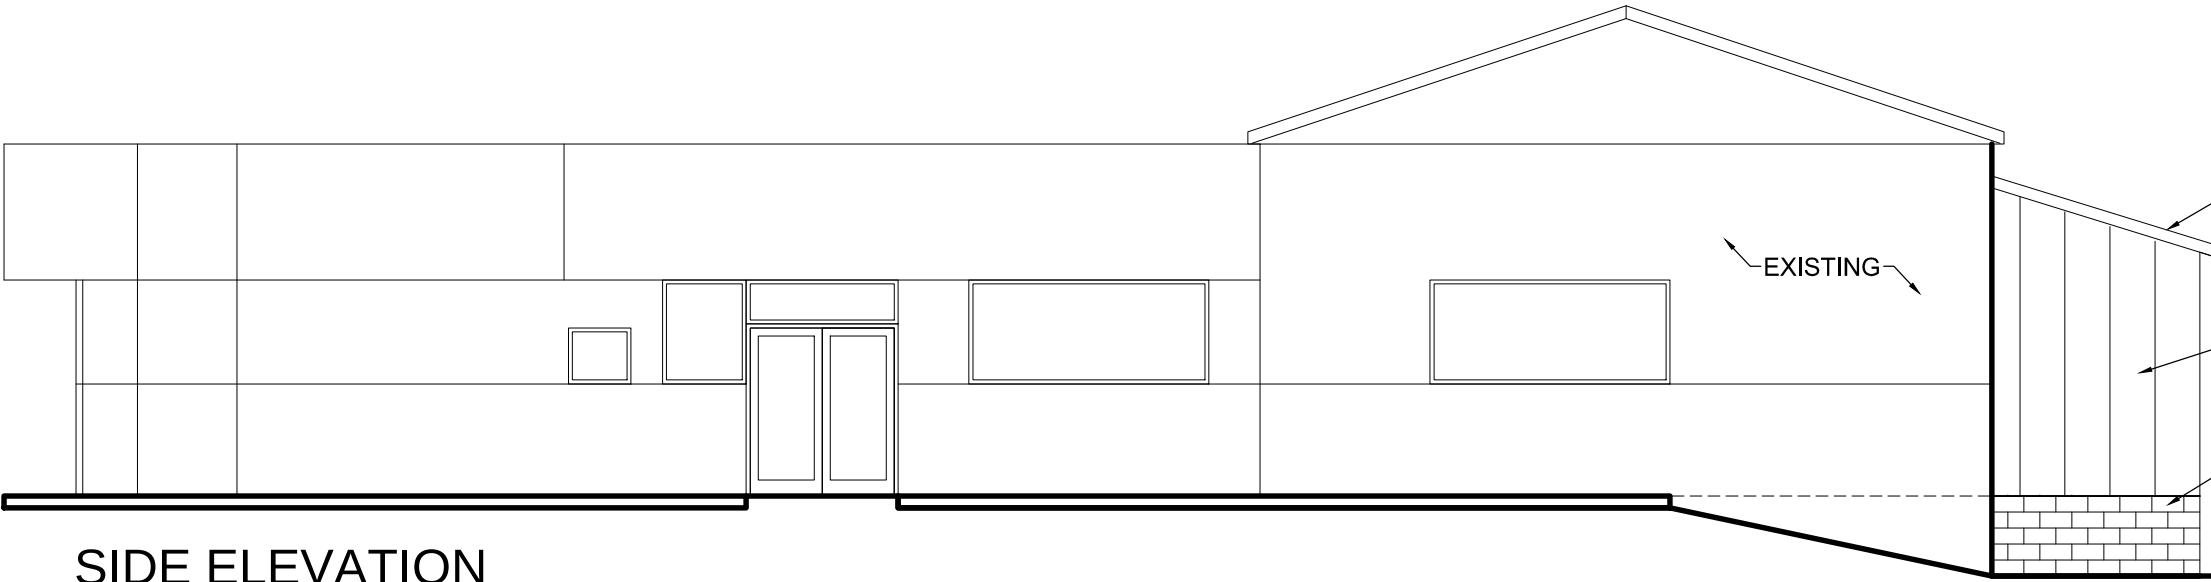

EXISTING

NEW ASPHALT
SHINGLE ROOF &
EAVE TO MATCH
EXISTING

DECORATIVE
METAL
SIDING

NEW CMU -
PAINT TO
MATCH
EXISTING


SIDE ELEVATION

1/8" =1'-0"

MEDLEY ARCHITECTURE

10111 Spring Gate Drive
Louisville, KY 40241

502.386.7963 medleyarchitecture@gmail.com

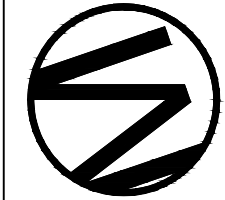

MAA Shadhi, LLC
DBA Liquor World #8
1779 Bardstown Road
Louisville, KY 40205

A2.1

2.26.16