



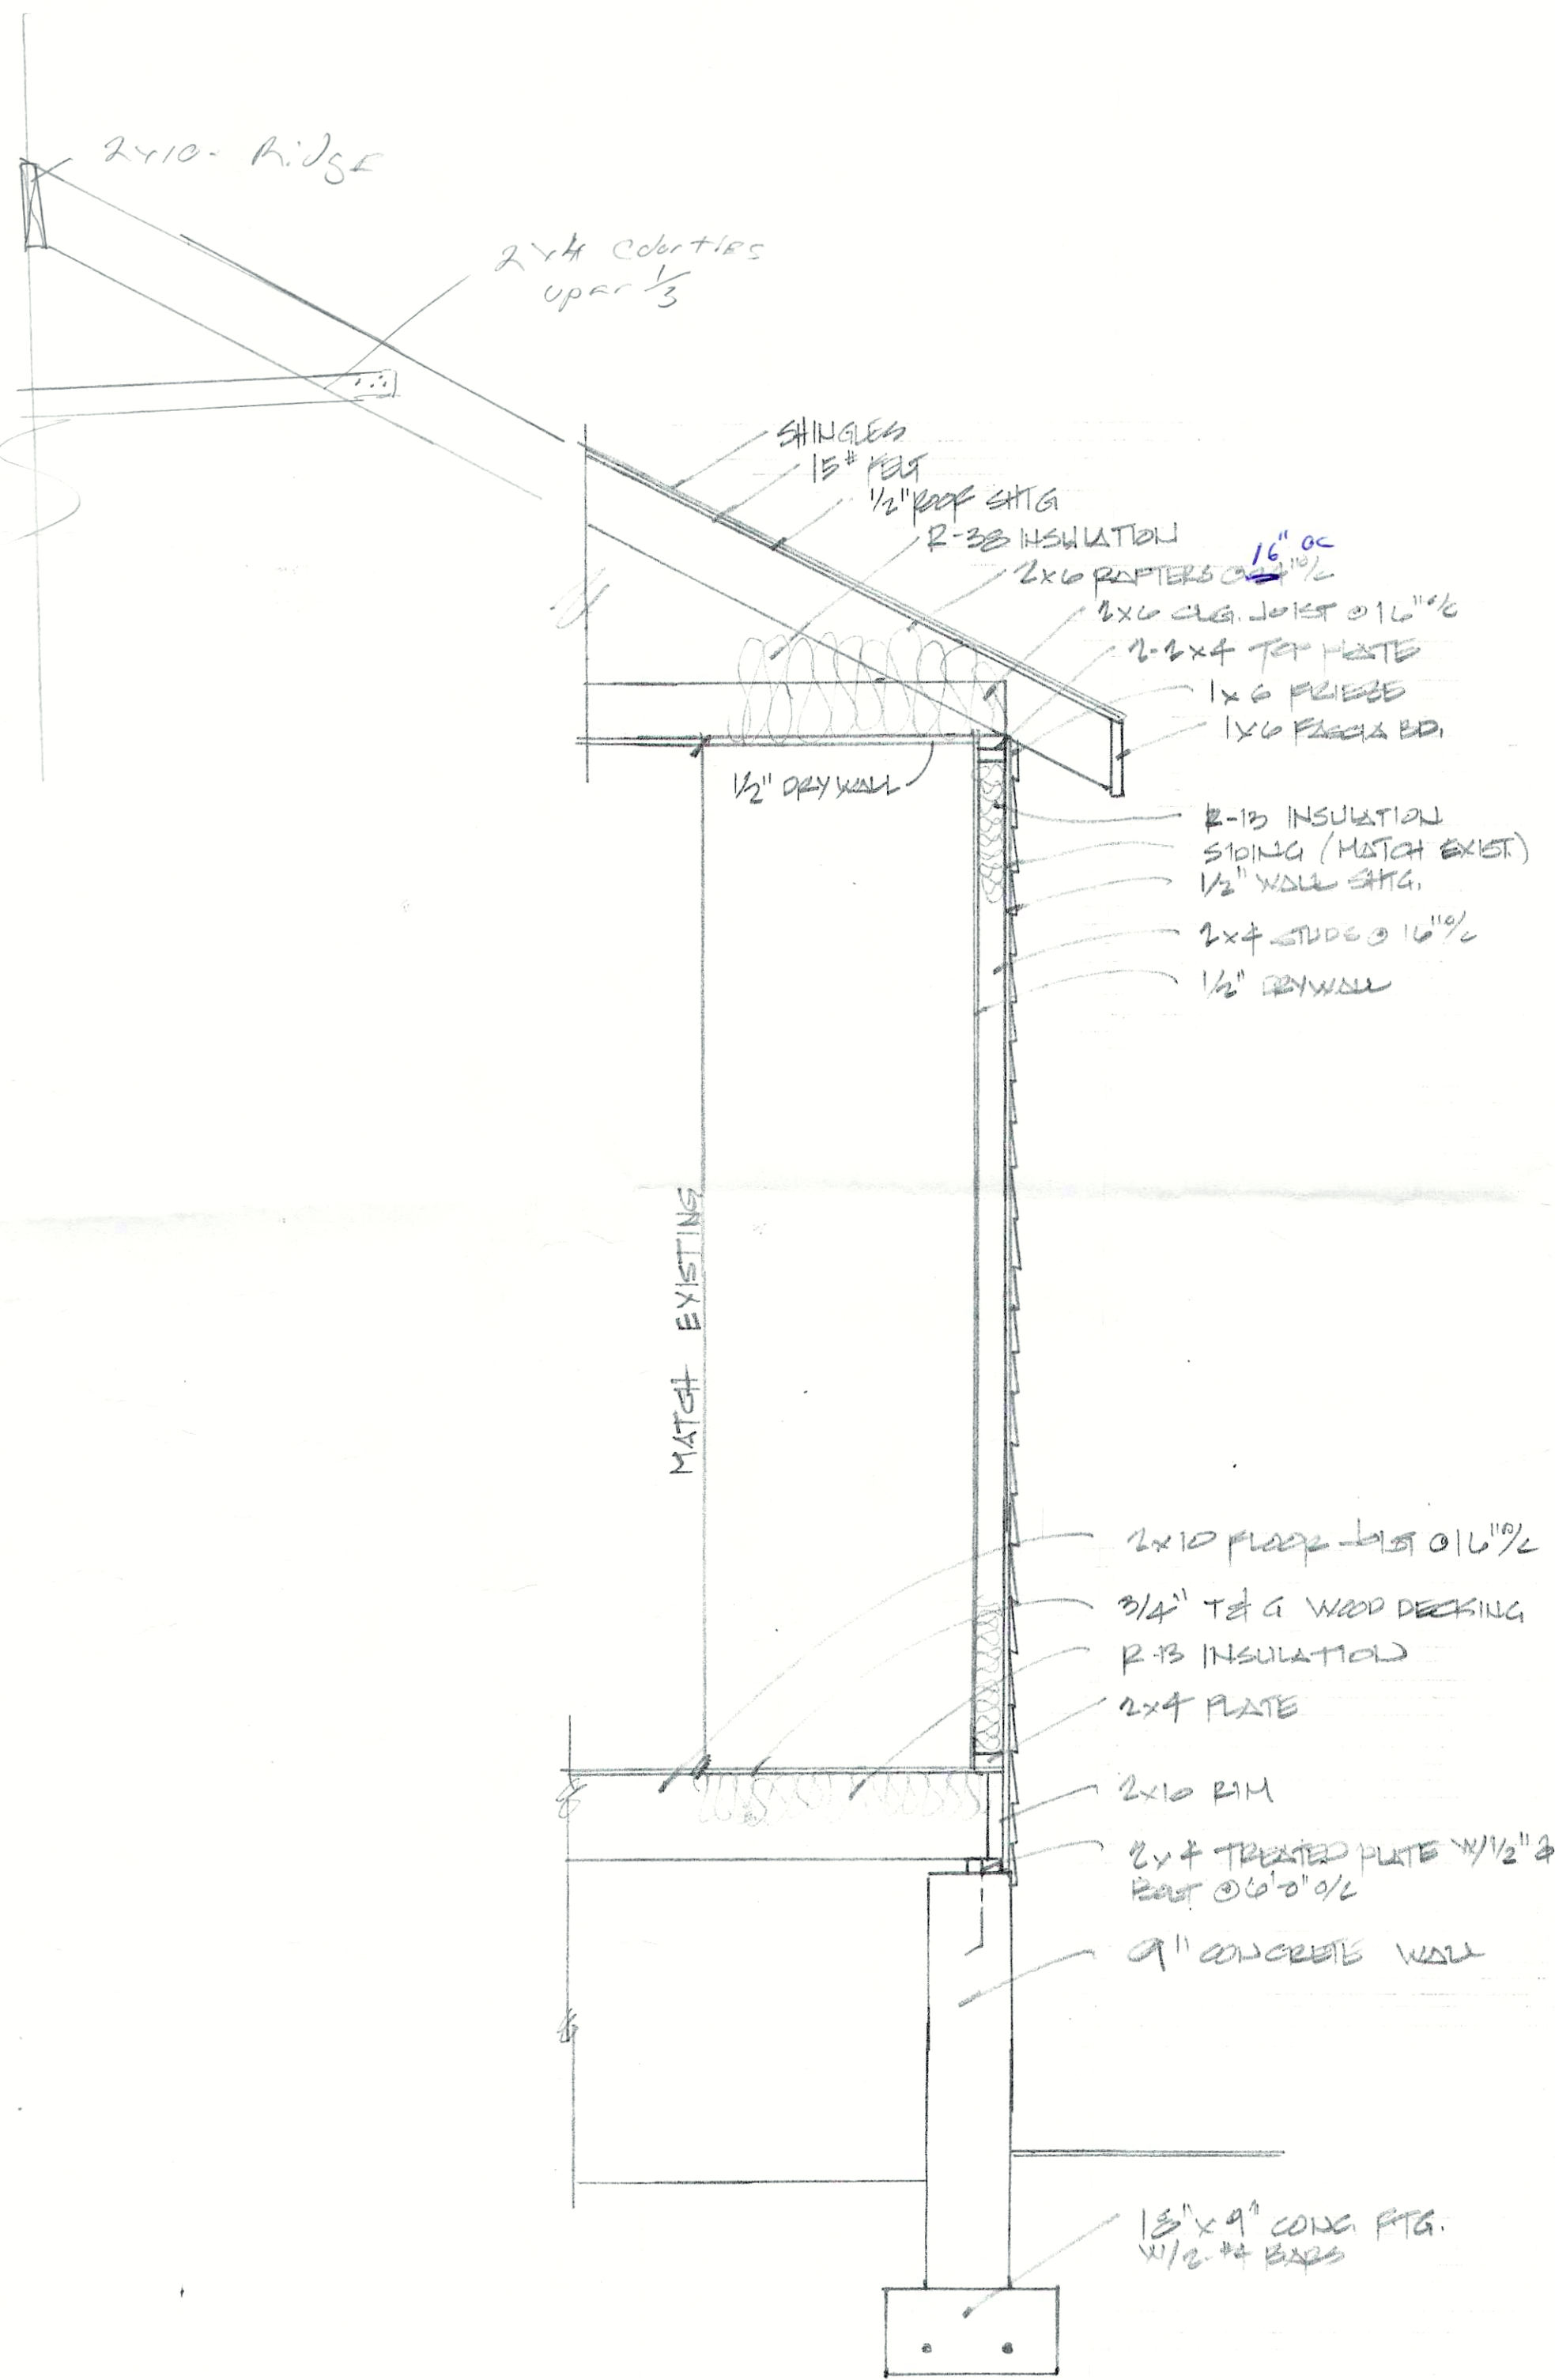

CROSS SECTION

3/4" x 10"

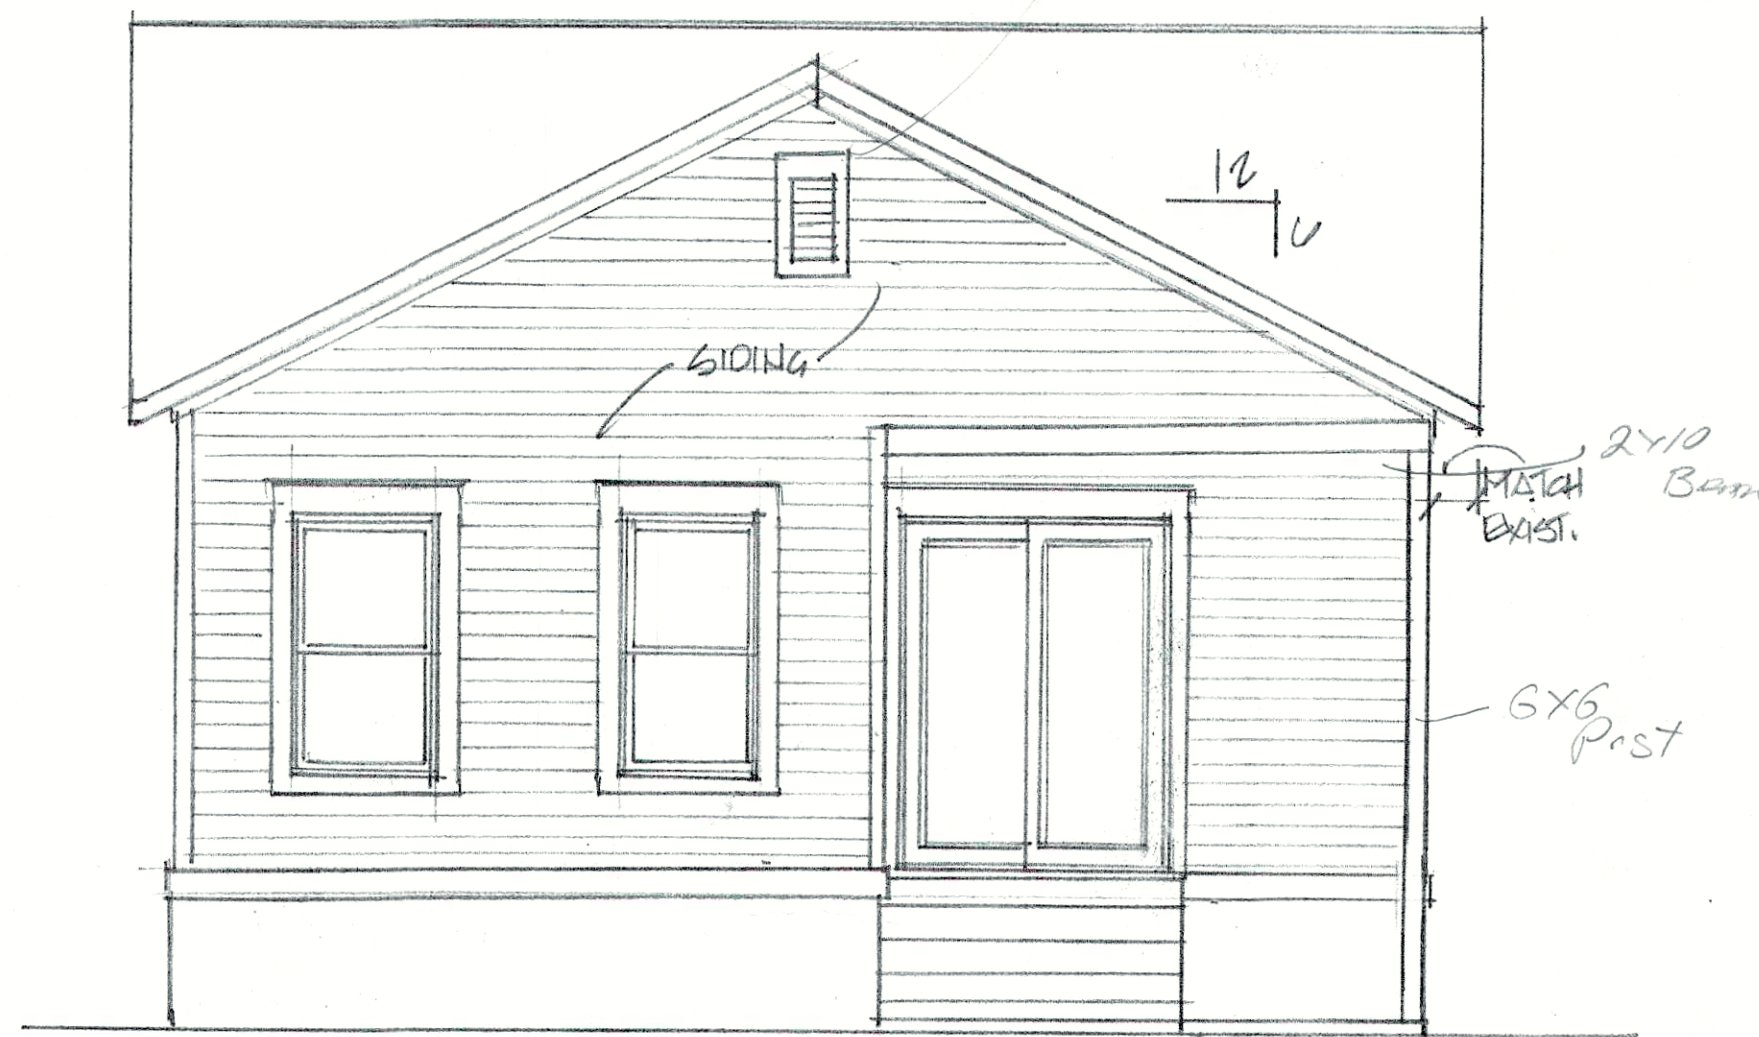

REAR ELEVATION

14'-10"



FRONT ELEVATION

14'-10"

RECEIVED

AUG 15 2016
PLANNING &
DESIGN SERVICES